



Location Plan

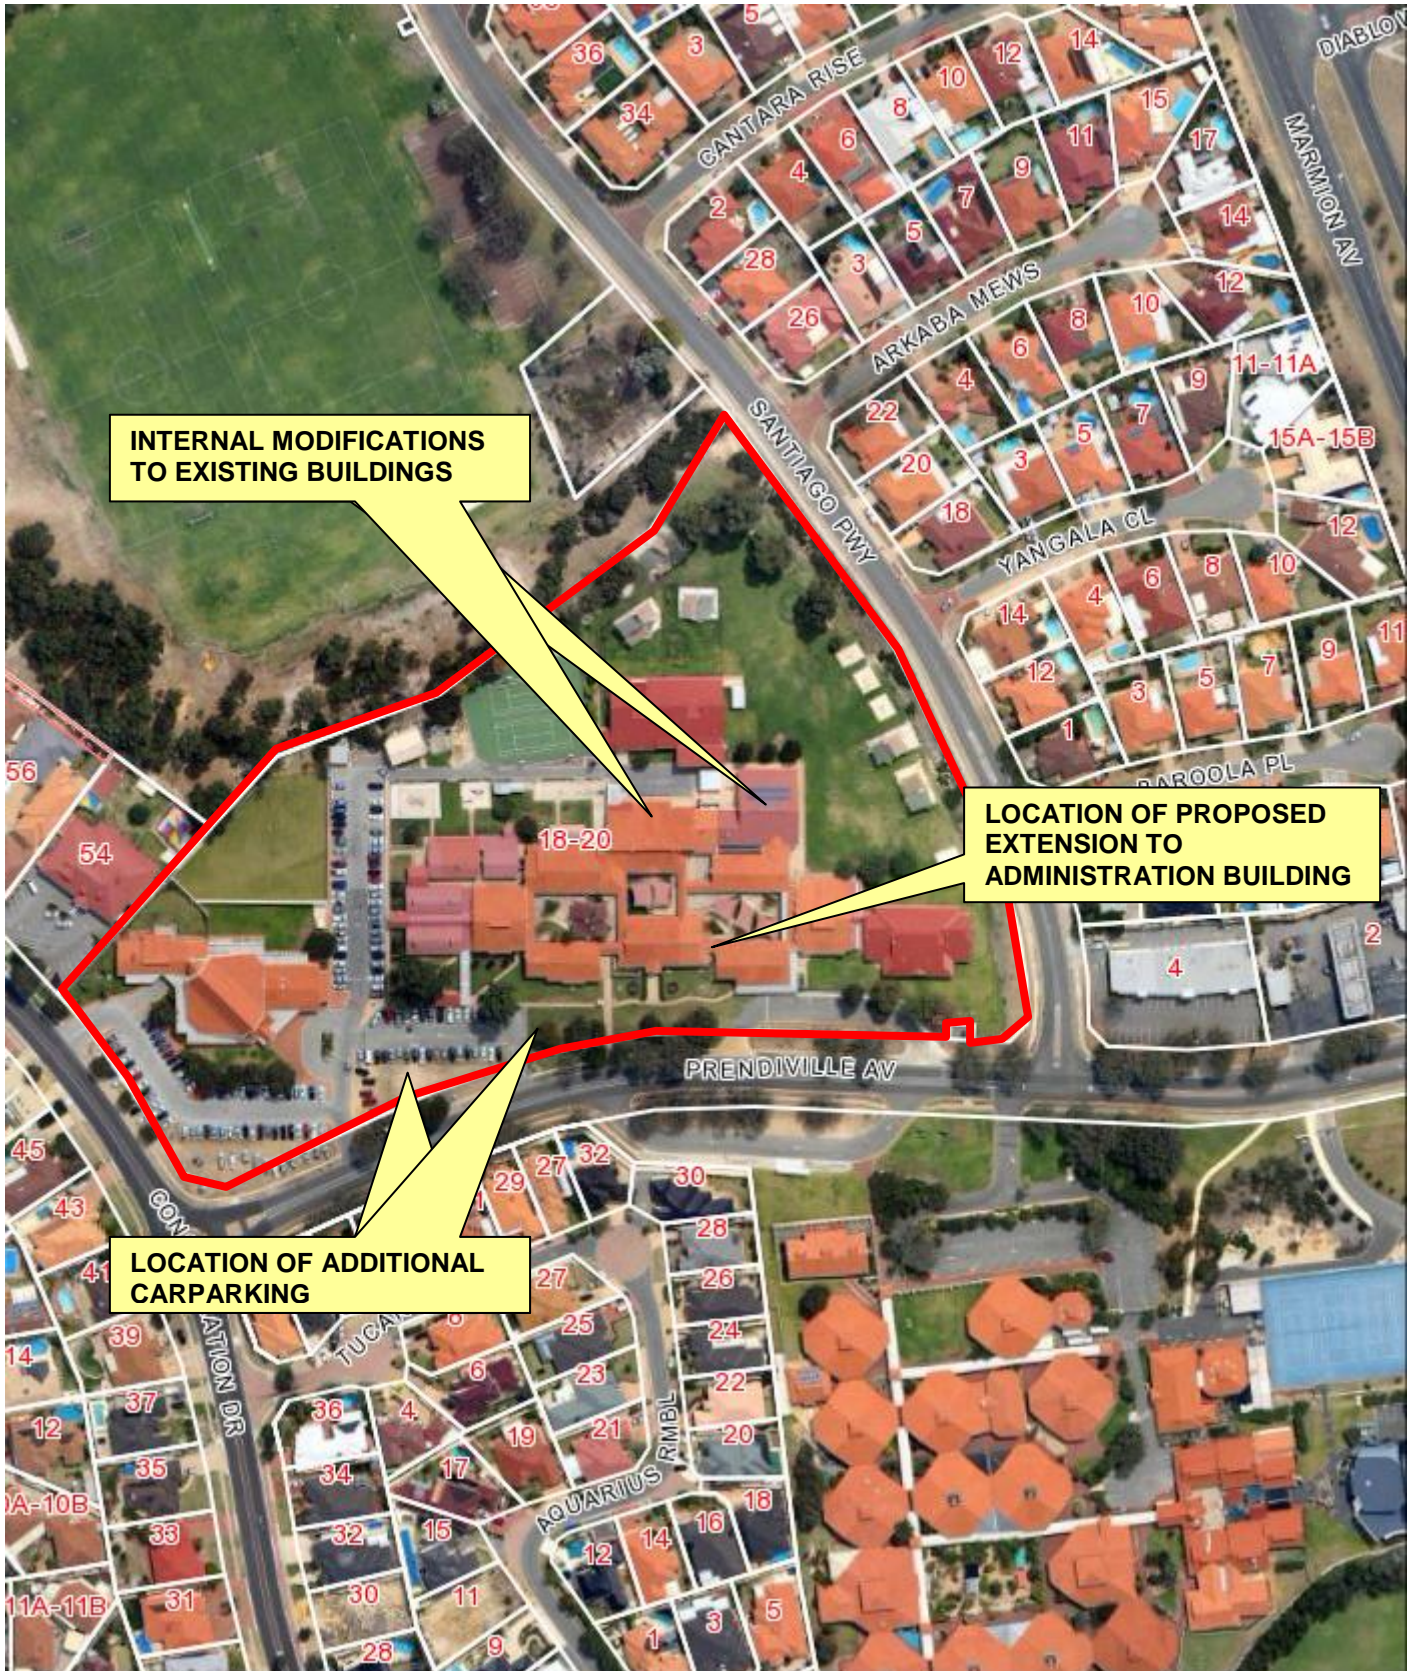

Development plans

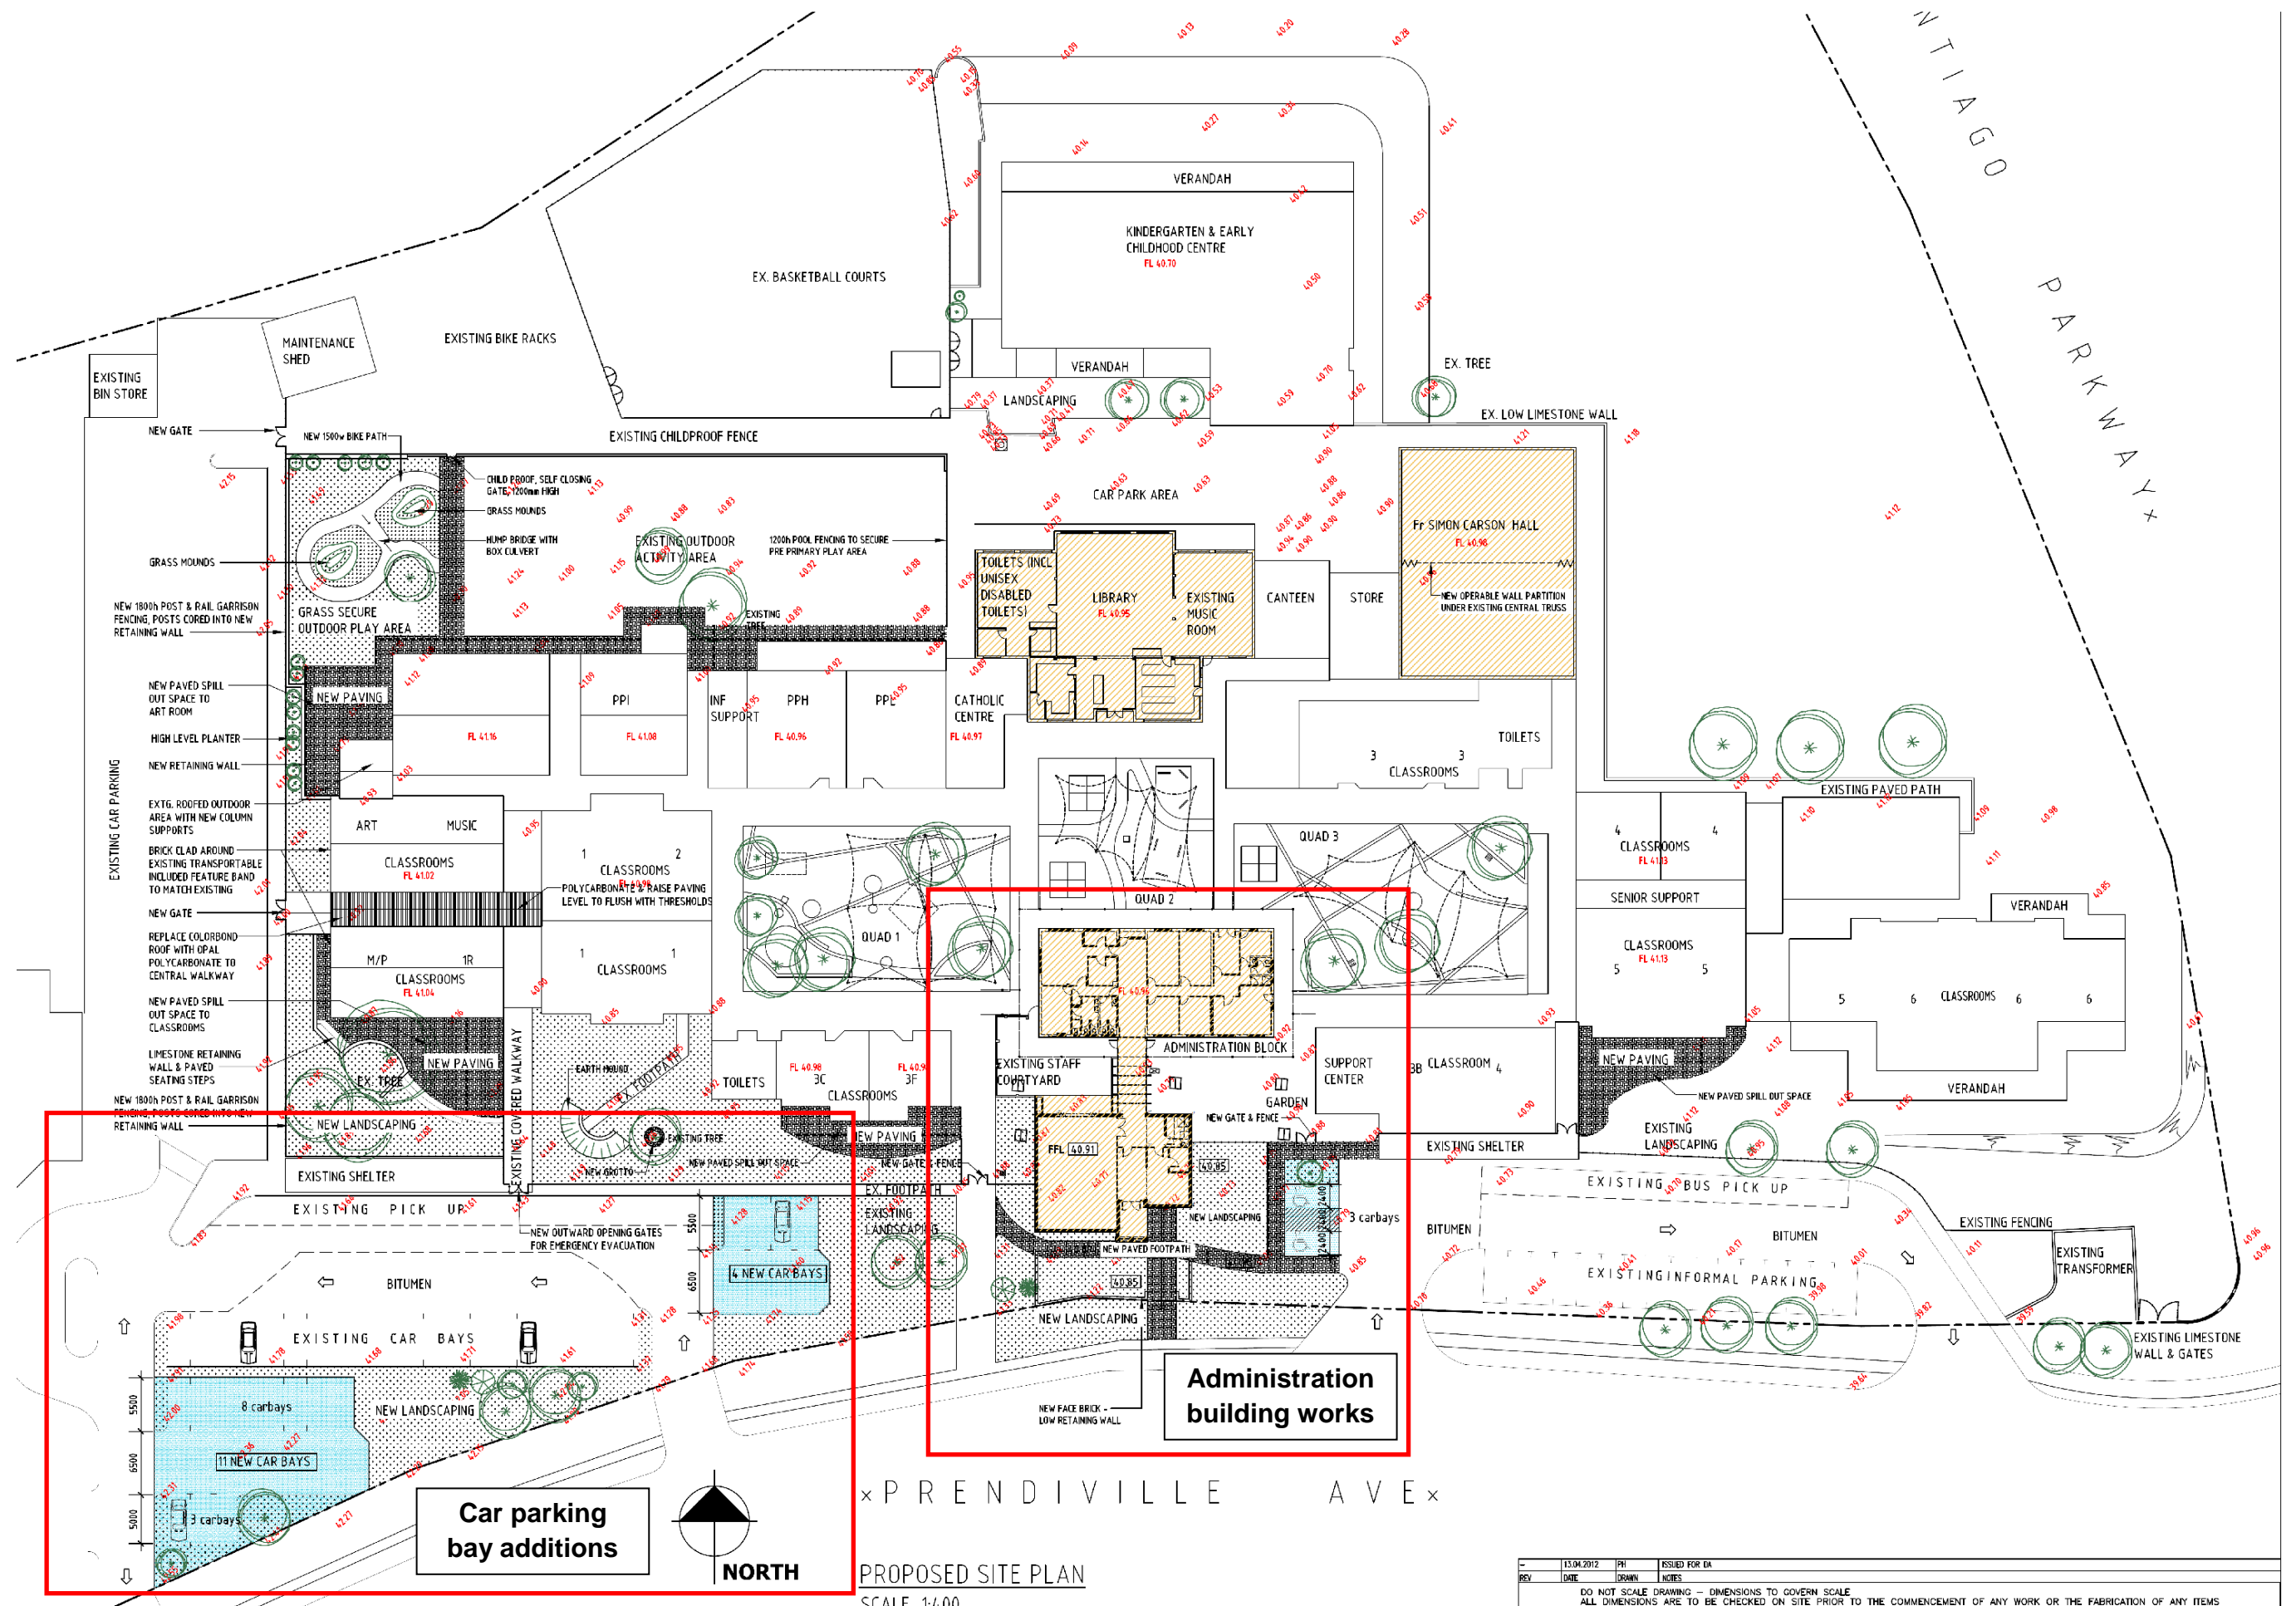

**Car parking bay additions**

**Administration building works**



PROPOSED SITE PLAN  
SCALE 1:400

NEW CONSTRUCTION WORK

EXISTING LEVEL

REV	DATE	BY	CHKD	ISSUED FOR	NOTES
-	13.04.2012	PH		ISSUED FOR DA	
					DO NOT SCALE DRAWING - DIMENSIONS TO GOVERN SCALE ALL DIMENSIONS ARE TO BE CHECKED ON SITE PRIOR TO THE COMMENCEMENT OF ANY WORK OR THE FABRICATION OF ANY ITEMS ALL MATERIALS ARE TO BE INSTALLED IN ACCORDANCE WITH THE MANUFACTURER'S RECOMMENDATIONS UNLESS NOTED OTHERWISE

**SAINT SIMON-PETER CATHOLIC PRIMARY SCHOOL**  
PRENDIVILLE AVE, OCEAN REEF, WA. 6027  
STAGE X