


Location of Carpark  
Lot 504 Plan 24208  
270 Joondalup Drive, Joondalup

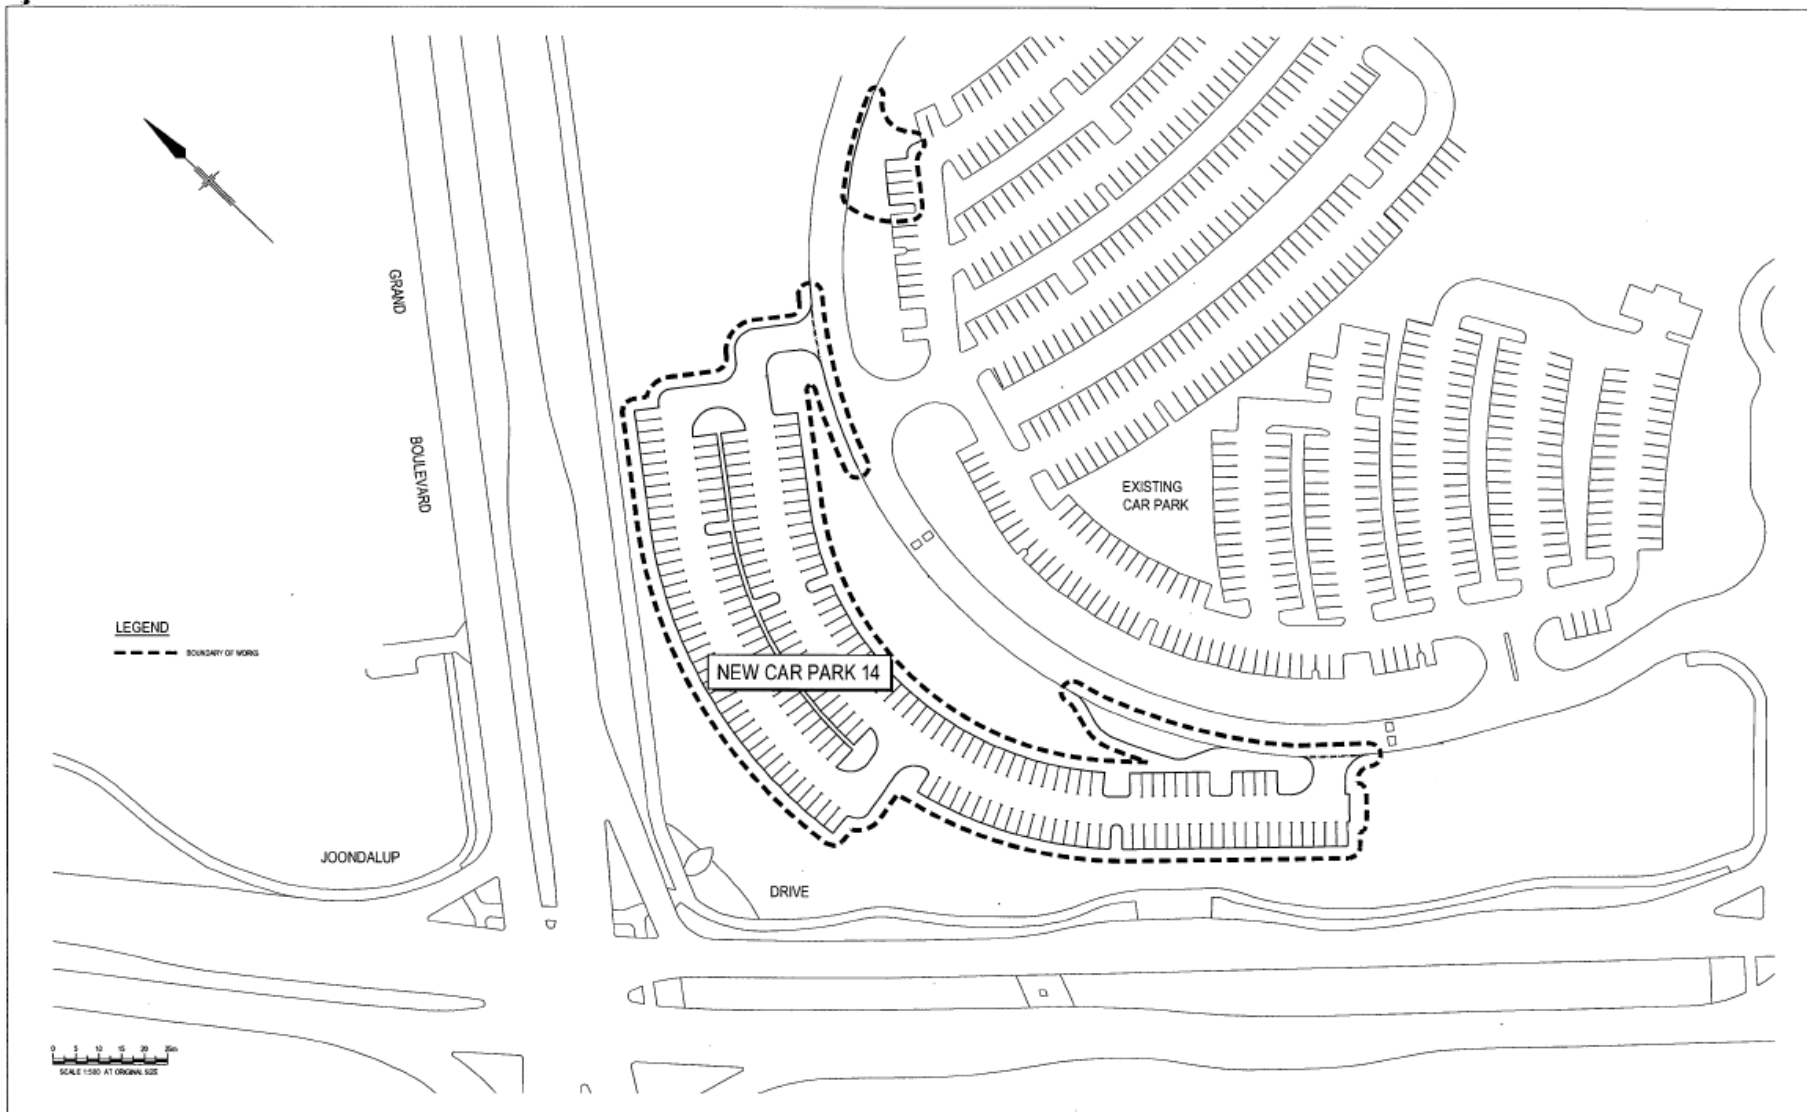



<b>B</b> ISSUED FOR 100% REVIEW <b>A</b> ISSUED FOR 80% REVIEW		PB TJS DN 01/06/10	AUSTRALIA <b>EDITH COWAN UNIVERSITY</b> PERTH WESTERN AUSTRALIA JOONDALUP CAMPUS 5th Floor One, Binondo House, Perth Telephone 08 9324 9222 Fax 08 9322 9555 E cowan@ed.ac.au www.ed.ac.au	CLIENTS   PEOPLE   PERFORMANCE GSD GSD GROUP, 275 Adelaide Terrace Perth WA 6004 PO Box 17136 Perth WA 6002 Australia T 08 9322 9222 F 08 9322 9555 E cowan@gsd.com.au www.gsd.com	<b>DO NOT SCALE</b> Conditions of Use: This document may only be used for GSD's client and any other person who GSD has agreed can use this document for the purpose for which it was prepared and shall NOT be used by any other person or for any other purpose.	Design: P. BURNETT Drafting Check: Design Check: Approved: Date: Scale: 1:500	Design: P. GAWA Design Check: Approved: Date: Scale: 1:500	Project: <b>EDITH COWAN UNIVERSITY JOONDALUP CAMPUS</b> Title: <b>SITE PLAN</b> Sheet No: <b>A1</b> Drawing No: <b>61-25730-G002</b>	Rev: B
---	--	-----------------------------	--	---	---	--	---	--	--------

Plot Date: 06 October 2010 11:52 AM Printed by: Tahirah & Shiva (P) Limited Plot File No: J:\01\25730-G002\EDITH\_CAMPUS\SITE\_PLAN.dwg



THE ORIGINAL OF THIS DRAWING WAS PRODUCED USING COLOUR SEPARATION FOR GREATER CLARITY. WORKING WITH A BLACK AND WHITE COPY MAY CAUSE ERRORS. IF THIS DRAWING IS COPY IN COLOUR THEN YOU DO NOT HAVE THE CORRECT PRESENTATION.

**LEGEND**

- EXISTING TREE
- EXISTING TREE/BUSH SKETCHES
- EXISTING TREE TO BE RETAINED
- LOCATION OF TEMPORARY FENCES TO BE ERECTED FOR DURATION OF CONSTRUCTION




**WARNING**  
 SERVICES OBTAINED FROM THE UNIVERSITY SHALL ALSO BE OBTAINED BY CONVEYANCE. SERVICES SHALL BE PHYSICALLY EXPEDITED FOR ACADEMIC LEARNING.

**NOTES**  
 1 ALL FLAGGED TREES TO BE PROTECTED ALL TIMES

<p><b>EDITH COWAN UNIVERSITY</b>                  PERTH WESTERN AUSTRALIA                  JOONDALUP CAMPUS</p>		<p><b>GHD</b> CLIENTS   PEOPLE   PERFORMANCE</p>		<p><b>DO NOT SCALE</b></p>		<p>Drawn: P. DAFFOTA                  Checked: [blank]                  Approved: [blank]                  Date: [blank]                  Scale: 1:500</p>		<p>Client: <b>EDITH COWAN UNIVERSITY</b>                  Project: <b>JOONDALUP CAMPUS</b>                  Title: <b>TREE RETENTION PLAN</b></p>	
<p><b>ECU</b>                  EDITH COWAN UNIVERSITY</p>		<p>EDITH COWAN UNIVERSITY                  PERTH WESTERN AUSTRALIA                  JOONDALUP CAMPUS                  1000 Joondalup Drive, Joondalup, Western Australia                  Telephone: (08) 9424 2400 Fax: (08) 9424 2401                  Email: info@ecu.edu.au</p>		<p>Condition of Use                  This document may only be used for the project for which it was prepared and may not be used for any other project without the prior written consent of GHD. It is the property of GHD and shall not be used for any other purpose without the prior written consent of GHD.</p>		<p>Design: T. SILVA                  Checked: [blank]                  Approved: [blank]                  Date: [blank]                  Scale: 1:500</p>		<p>Client: <b>EDITH COWAN UNIVERSITY</b>                  Project: <b>JOONDALUP CAMPUS</b>                  Title: <b>TREE RETENTION PLAN</b></p>	
<p><b>B. ISSUED FOR 100% REVIEW</b></p>		<p>FB</p>		<p>Drawn: P. DAFFOTA                  Checked: [blank]                  Approved: [blank]                  Date: [blank]                  Scale: 1:500</p>		<p>Client: <b>EDITH COWAN UNIVERSITY</b>                  Project: <b>JOONDALUP CAMPUS</b>                  Title: <b>TREE RETENTION PLAN</b></p>		<p>Client: <b>EDITH COWAN UNIVERSITY</b>                  Project: <b>JOONDALUP CAMPUS</b>                  Title: <b>TREE RETENTION PLAN</b></p>	
<p><b>A. ISSUED FOR 60% REVIEW</b></p>		<p>FB TJS DM</p>		<p>Drawn: P. DAFFOTA                  Checked: [blank]                  Approved: [blank]                  Date: [blank]                  Scale: 1:500</p>		<p>Client: <b>EDITH COWAN UNIVERSITY</b>                  Project: <b>JOONDALUP CAMPUS</b>                  Title: <b>TREE RETENTION PLAN</b></p>		<p>Client: <b>EDITH COWAN UNIVERSITY</b>                  Project: <b>JOONDALUP CAMPUS</b>                  Title: <b>TREE RETENTION PLAN</b></p>	



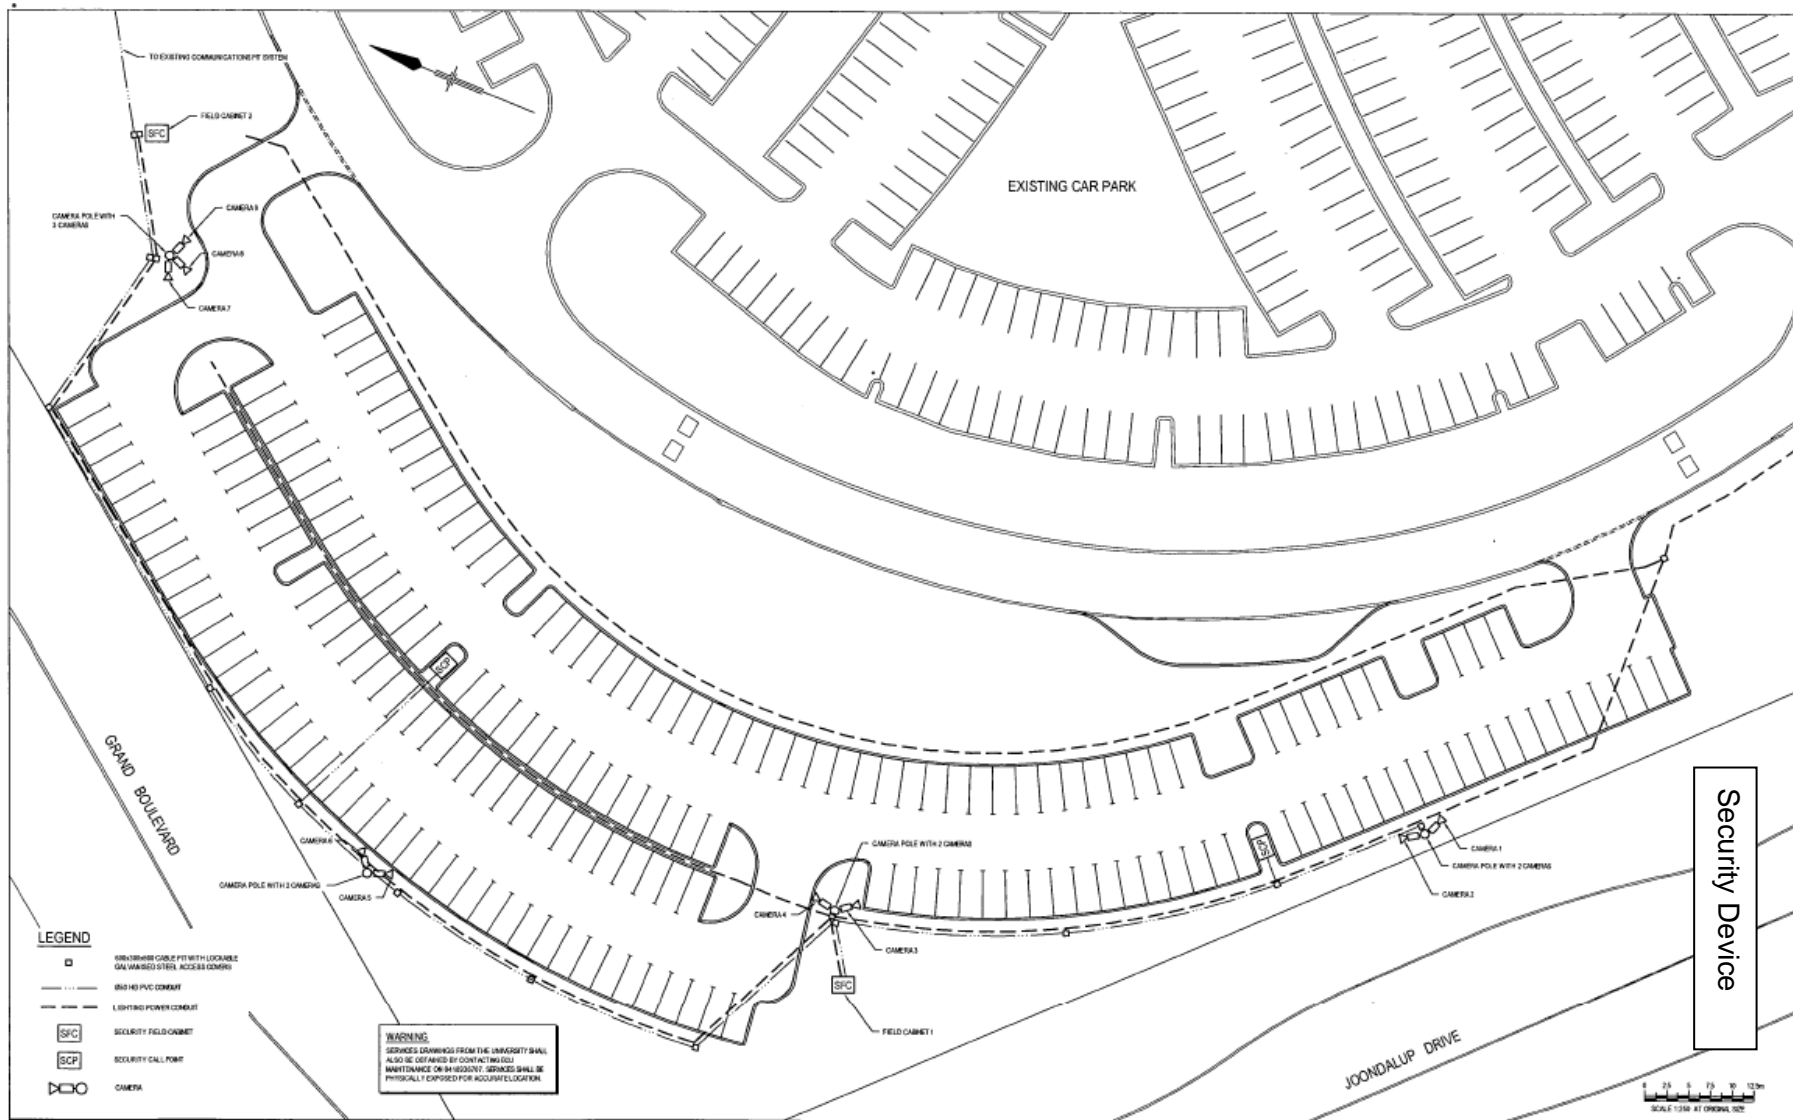

**LEGEND**

- 100MM X 100MM CABLE PIT WITH LOCKABLE GALVANIZED STEEL ACCESS COVER
- 80 X 160 PVC CABINET
- LIGHTING POWER CABINET
- SECURITY FIELD CABINET
- SECURITY CALL POINT
- CAMERA

**WARNING**  
 SERVICES DERIVED FROM THE UNIVERSITY SHALL ALSO BE DEFINED BY CONTRACTING FULL MAINTENANCE OR IN-HOUSING. SPACES SHALL BE PHYSICALLY EXPOSED FOR ACCURATE LOCATION.

<p><b>ISSUED FOR 100% REVIEW</b></p> <p><b>ISSUED FOR 80% REVIEW</b></p>		<p><b>EDITH COWAN UNIVERSITY</b>                  PERTH WESTERN AUSTRALIA                  JOONDALUP CAMPUS                  275 Joondalup Drive Joondalup, Western Australia                  Telephone 91 63 64 1000 Faxline 91 63 65 0100                  E <a href="mailto:enquiries@ecu.edu.au">enquiries@ecu.edu.au</a> W <a href="http://www.ecu.edu.au">www.ecu.edu.au</a></p>	<p><b>DO NOT SCALE</b></p> <p>Conditions of Use:                  This document may only be used for the purposes for which it was prepared and shall not be relied upon by any other person or for any other purpose.</p>	<p>Drawn: D. SALAMONE                  Checked: Design Check                  Approved: Design Check                  Date: _____                  Scale: 1:250</p>	<p>Client: <b>EDITH COWAN UNIVERSITY</b>                  Project: <b>JOONDALUP CAMPUS</b>                  Title: <b>SECURITY DEVICE GENERAL ARRANGEMENT</b></p>	<p>Drawn: <b>A1</b>                  Drawing No: <b>61-25730-R001</b>                  Rev: <b>B</b></p>
--	--	---	--	---	---	--