


**BASEMENT PLAN**  
SCALE 1:100 @ A1

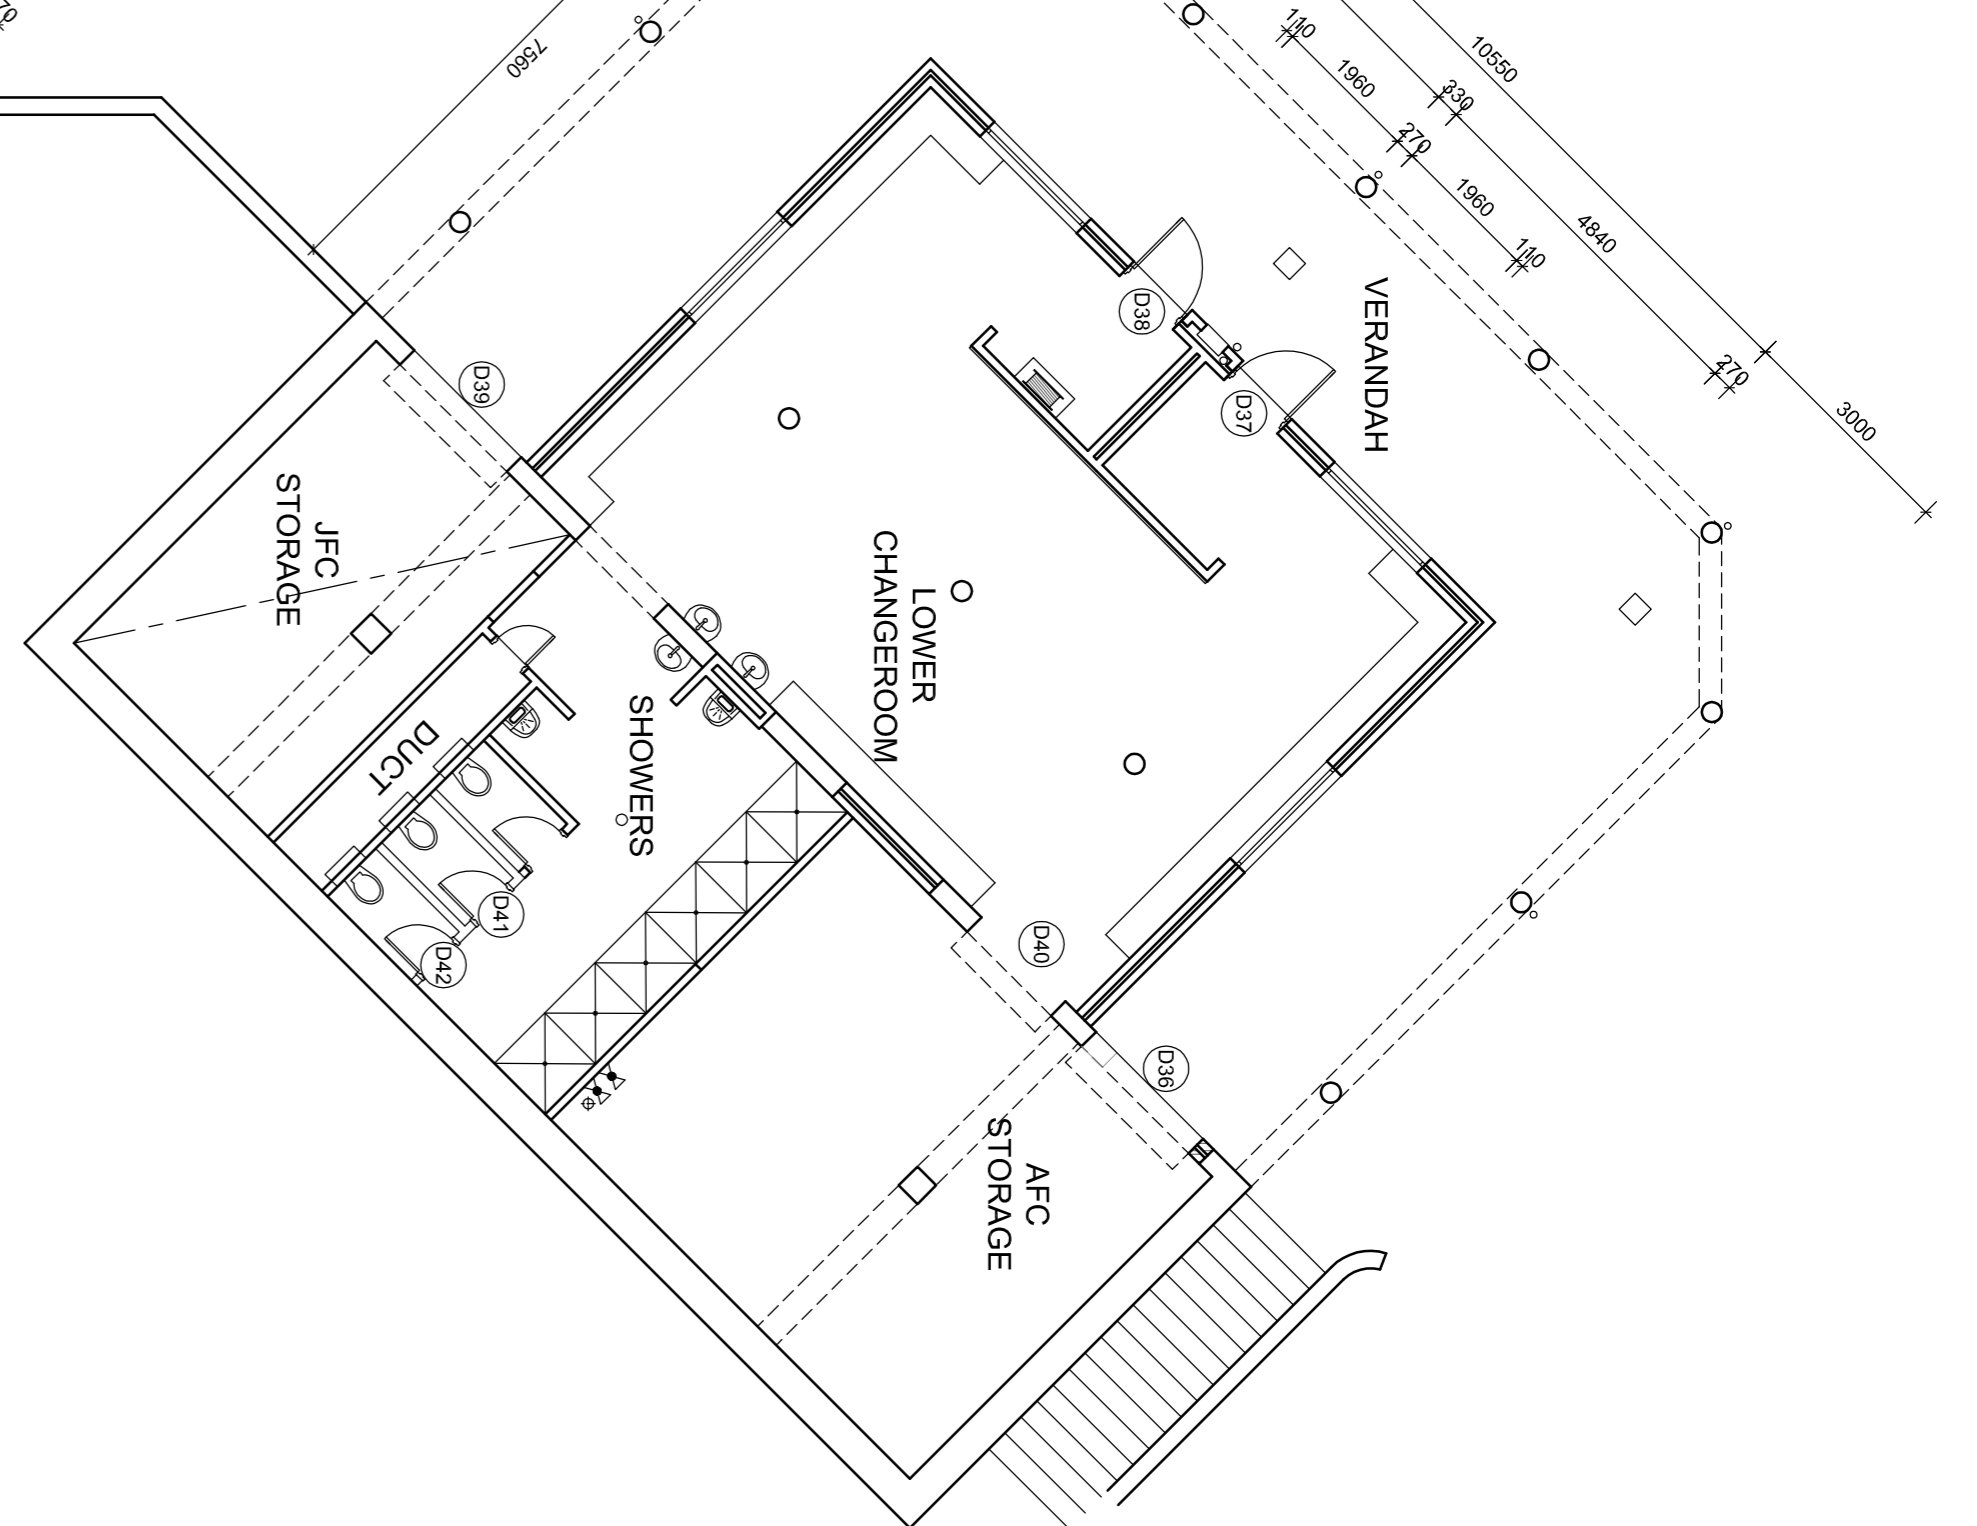

revision/issue	description	drawn	checked	date
1	FLEUR FREAME PAVILION	YL	AK	18.05.2011
2	11 McDONALD AVENUE, PADBURY	AK	AK	121.09.01
<b>Hodge Collard Preston</b> ARCHITECTS <small>Third Floor, 38 Robinson Street, West Perth, WA 6005          Ph: (08) 9222 5144 Fax: (08) 9222 7242          Email: sales@hodgecollard.com</small>		scale	1:100	date
		description	PROPOSED GROUND FLOOR PLAN	121.09.01
		project no	121.09.01	drawing no
		date	18.05.2011	121.09.01
		scale	1:100	121.09.01
		checked	AK	121.09.01
		drawn	YL	121.09.01