


**SITE PLAN**  
1:200


ISSUED FOR BUILDING APPROVAL		client	ALLINGAME		print date:	2/08/2023		REV	DATE	DESCRIPTION	SIGNED PLANS	SIGN:	DATE:
<b>PROJECT:</b>		PLANS		sheet	01						CLIENT:		
LOT 17 (#28) MARINE TERRACE, SORRENTO, CITY OF JOONDALUP		SITE PLAN		no.							CLIENT:		
job ref	scale	drawn:	P.G		original	A3		02	09/05/2023	ISSUED FOR BUILDING APPROVAL	P.G		
	AS NOTED				sheet			01	13/03/2023	SKETCH PLAN	P.G	BUILDER:	

W:\Current jobs\2023\NICK ALLINGAME\ALLINGAME WITH ROOF.plt

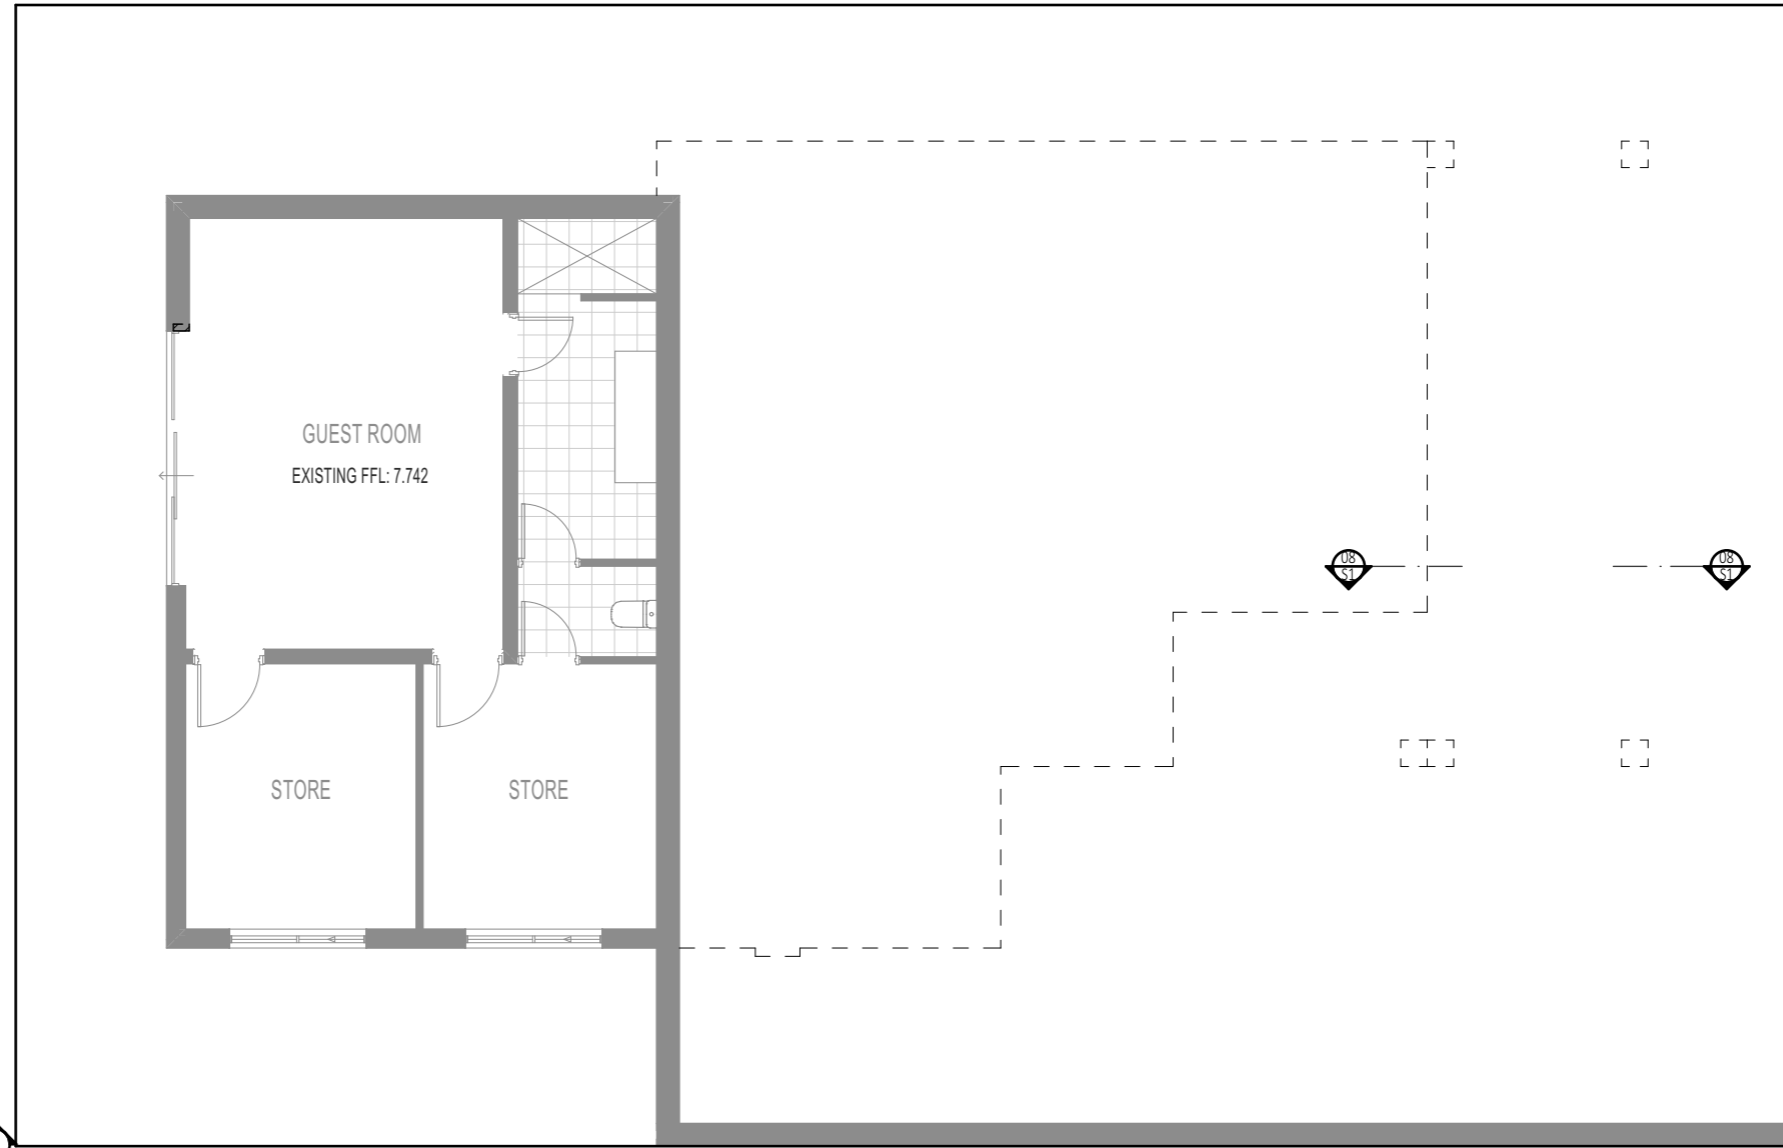


**-2. UNDERCROFT**  
1:100

<b>ISSUED FOR BUILDING APPROVAL</b>		client	ALLINGAME		print date:	2/08/2023		REV	DATE	DESCRIPTION	SIGNED PLANS	SIGN:	DATE:
<b>PROJECT:</b>		PLANS			sheet	02					CLIENT:		
LOT 17 (#28) MARINE TERRACE, SORRENTO, CITY OF JOONDALUP		UNDERCROFT			no.						CLIENT:		
job ref	scale	drawn:			original			02	09/05/2023	ISSUED FOR BUILDING APPROVAL	P.G		
	AS NOTED	P.G			sheet			01	13/03/2023	SKETCH PLAN	P.G	BUILDER:	
					size:								

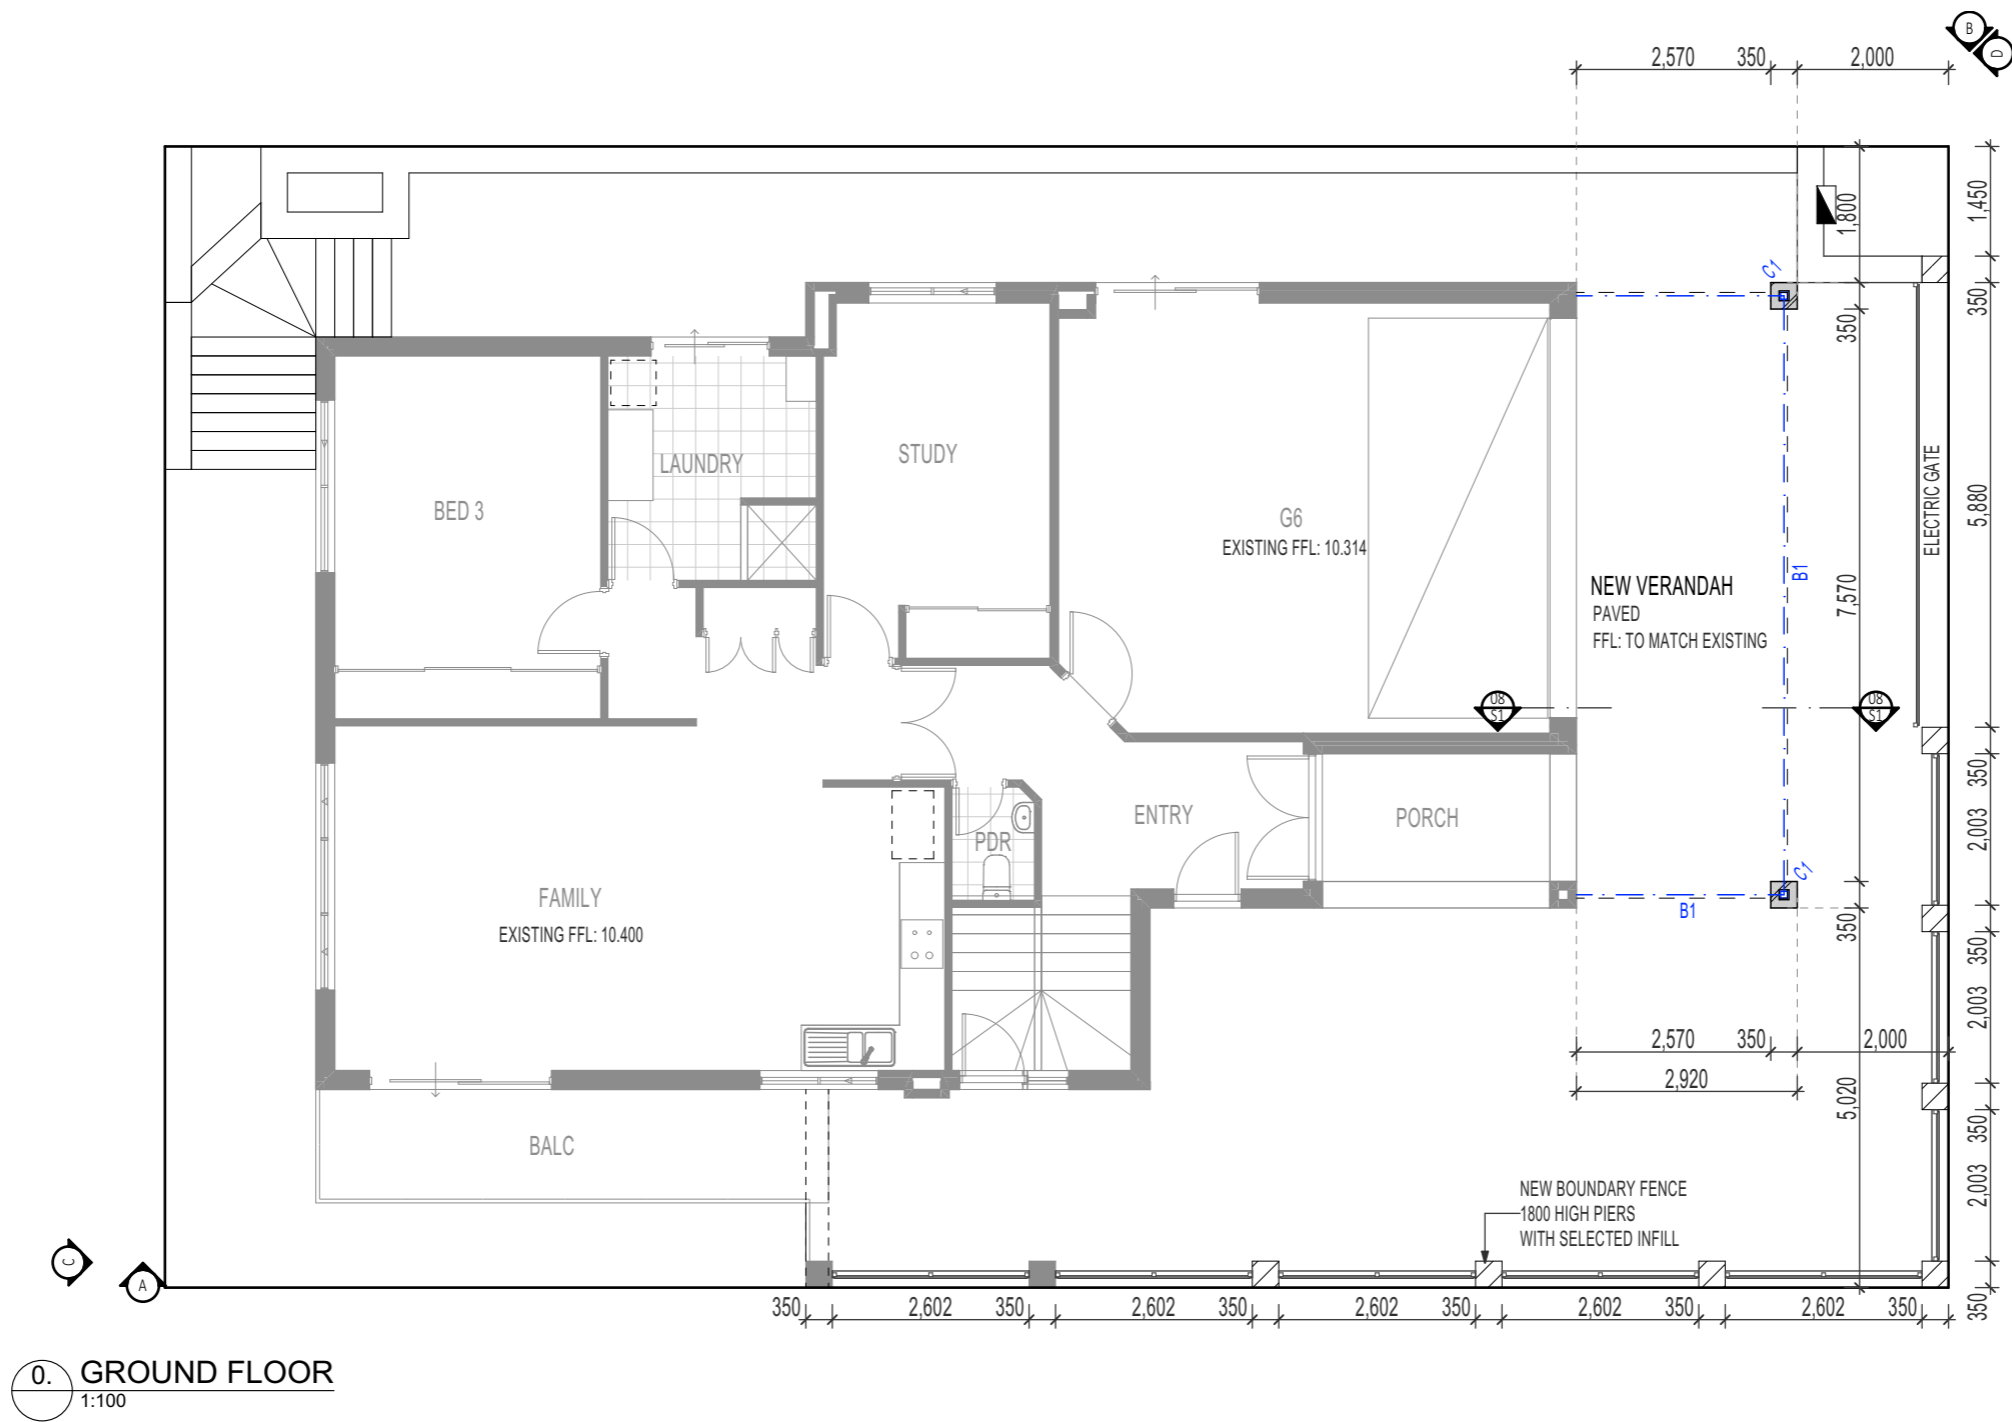


ISSUED FOR BUILDING APPROVAL		client	ALLINGAME		print date:	2/08/2023		REV	DATE	DESCRIPTION	SIGNED PLANS	SIGN:	DATE:
PROJECT:		PLANS		sheet no.		03					CLIENT:		
LOT 17 (#28) MARINE TERRACE, SORRENTO, CITY OF JOONDALUP		GROUND FLOOR PLAN		job ref	scale	drawn:	P.G				CLIENT:		
				original sheet size:	A3		02	09/05/2023	ISSUED FOR BUILDING APPROVAL	P.G	BUILDER:		
							01	13/03/2023	SKETCH PLAN	P.G			

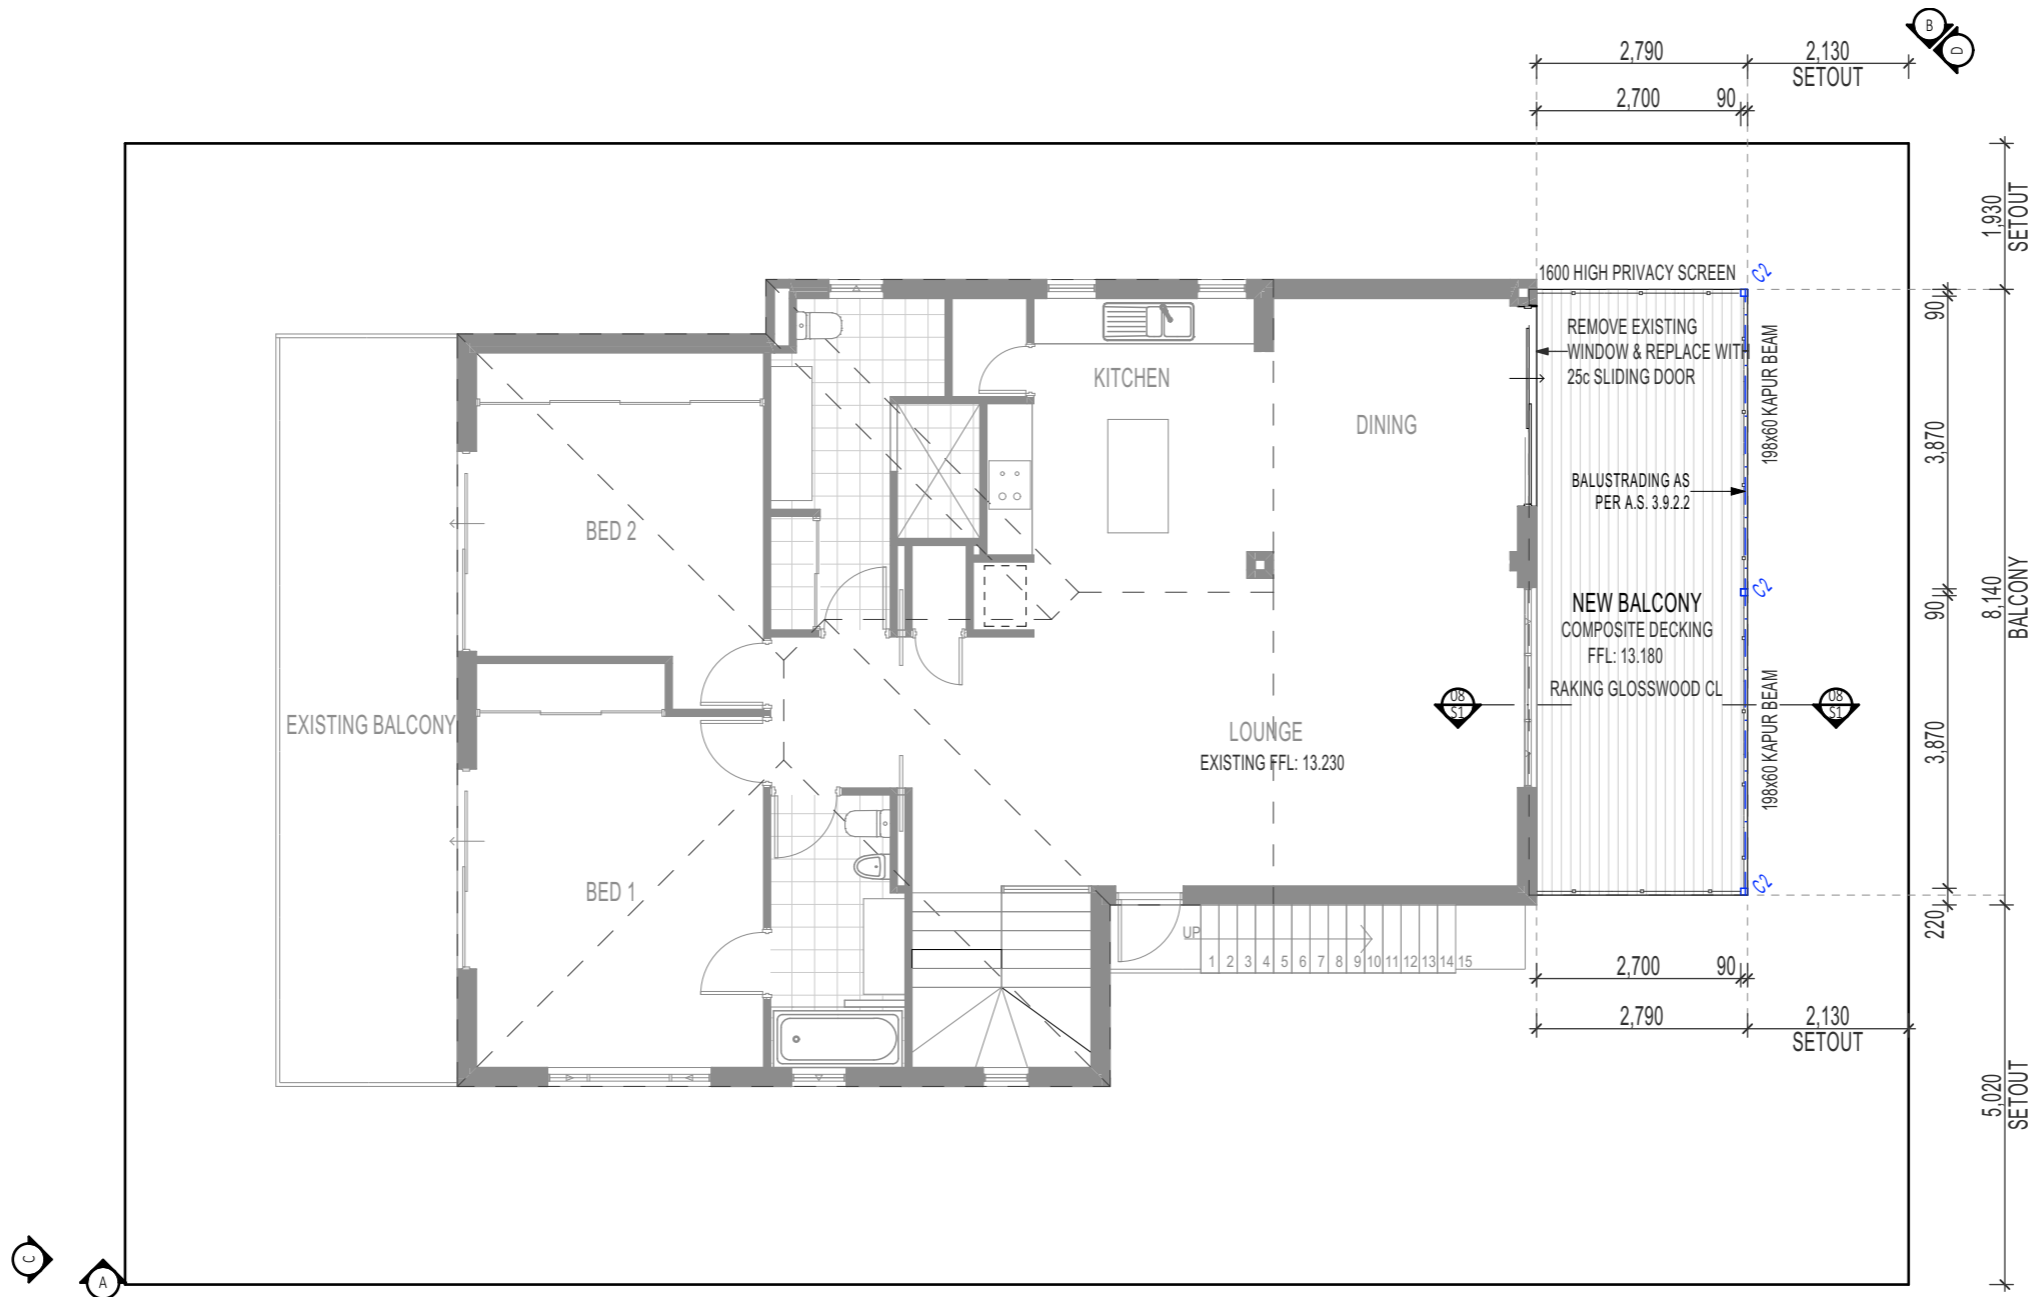

2. FIRST FLOOR  
1:100


<b>ISSUED FOR BUILDING APPROVAL</b>  <b>PROJECT:</b> LOT 17 (#28) MARINE TERRACE, SORRENTO, CITY OF JOONDALUP	client	ALLINGAME	print date:	2/08/2023	REV	DATE	DESCRIPTION	SIGNED PLANS	SIGN:	DATE:	
	PLANS		sheet no.	04				CLIENT:			
	FIRST FLOOR PLAN		original sheet size:	A3	02	09/05/2023	ISSUED FOR BUILDING APPROVAL	P.G	CLIENT:		
	job ref	scale	drawn:	P.G	01	13/03/2023	SKETCH PLAN	P.G	BUILDER:		

W:\Current jobs\2023\NICK ALLINGAME\ALLINGAME WITH ROOF.plt

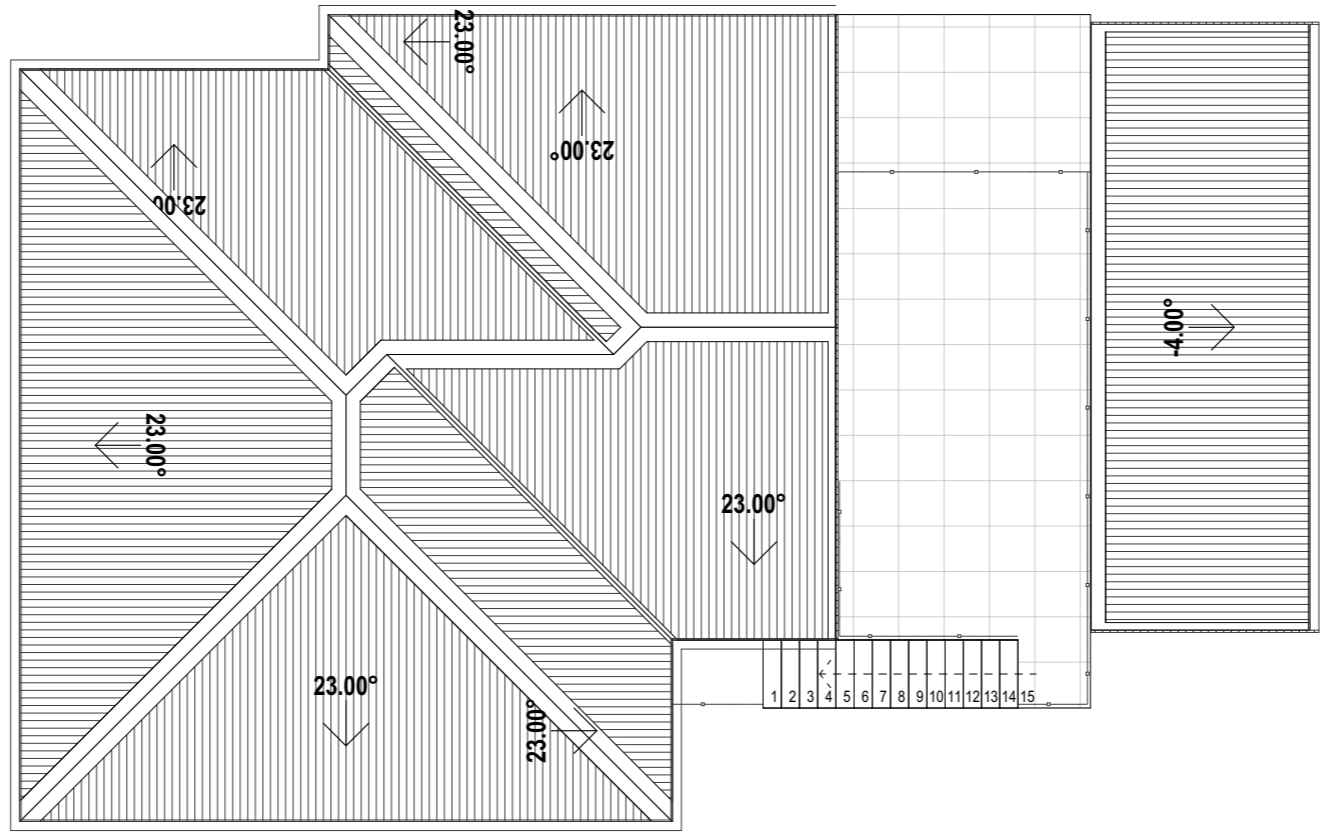


3. CEILING OVER  
1:100

<b>ISSUED FOR BUILDING APPROVAL</b>  <b>PROJECT:</b> LOT 17 (#28) MARINE TERRACE, SORRENTO, CITY OF JOONDALUP	client		ALLINGAME		print date:	2/08/2023		REV	DATE	DESCRIPTION	SIGNED PLANS	SIGN:	DATE:
			PLANS		sheet no.	05					CLIENT:		
	job ref		scale	AS NOTED	drawn:	P.G					CLIENT:		
			original sheet size:			A3	02	09/05/2023	ISSUED FOR BUILDING APPROVAL		P.G	BUILDER:	
						01	13/03/2023	SKETCH PLAN		P.G			

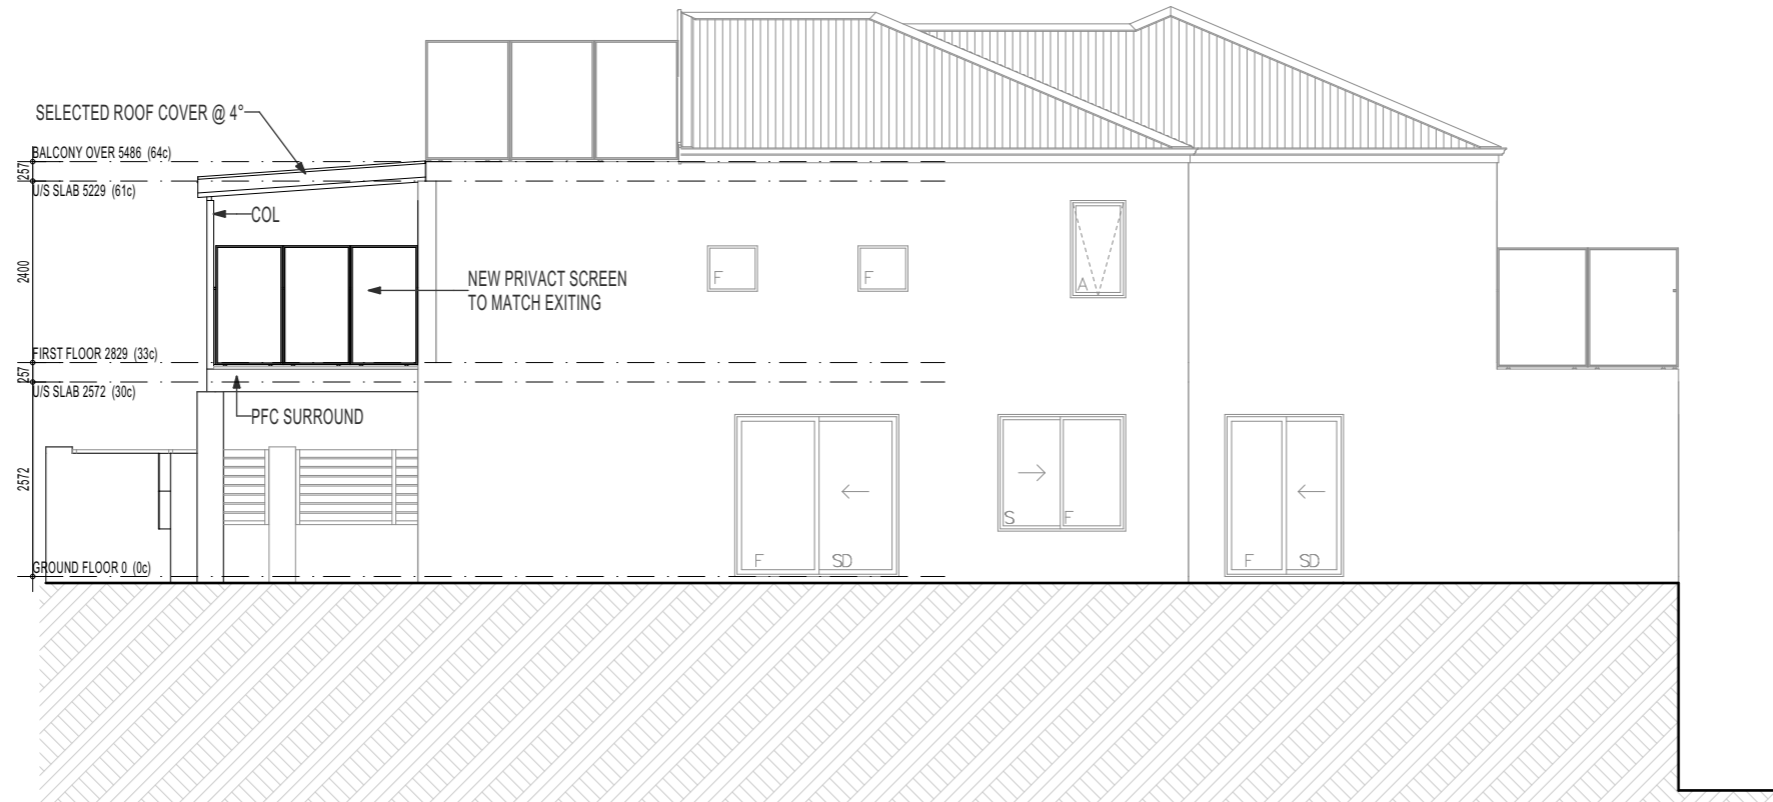


**B SIDE ELEVATION**  
NOT SET: 100

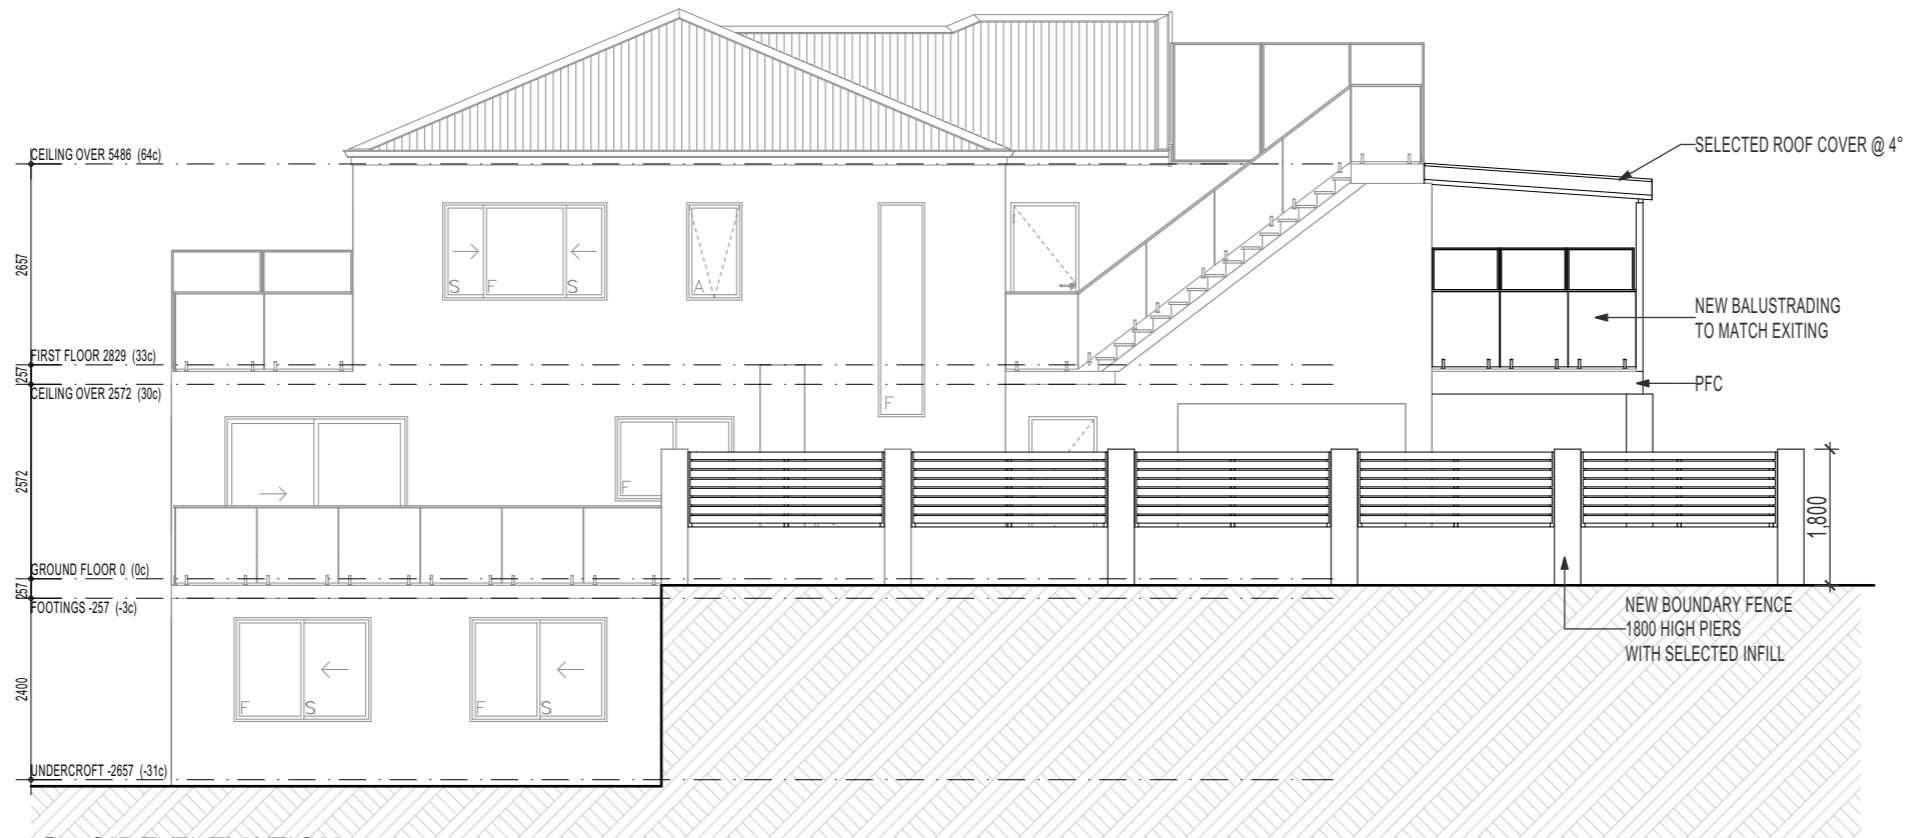


**A SIDE ELEVATION**  
1:100

ISSUED FOR BUILDING APPROVAL		client	ALLINGAME		print date:	REV	DATE	DESCRIPTION	SIGNED PLANS	SIGN:	DATE:
<b>PROJECT:</b>		PLANS		2/08/2023					CLIENT:		
LOT 17 (#28) MARINE TERRACE, SORRENTO, CITY OF JOONDALUP		ELEVATIONS 1		sheet no. 06					CLIENT:		
job ref	scale	drawn:	original sheet size:		A3	02	09/05/2023	ISSUED FOR BUILDING APPROVAL	P.G		
	AS NOTED	P.G				01	13/03/2023	SKETCH PLAN	P.G	BUILDER:	

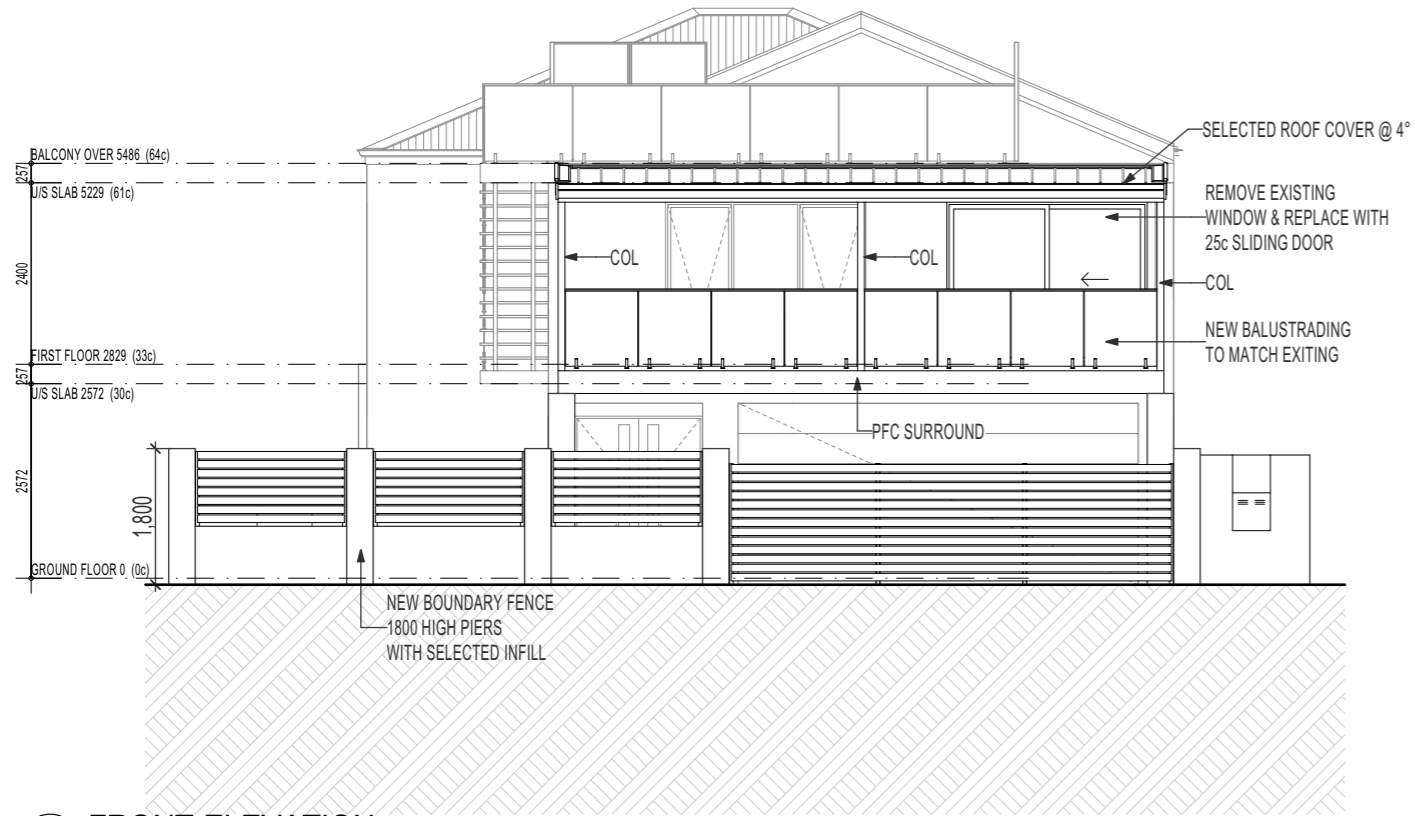


**D FRONT ELEVATION**  
NOT SET 1:100

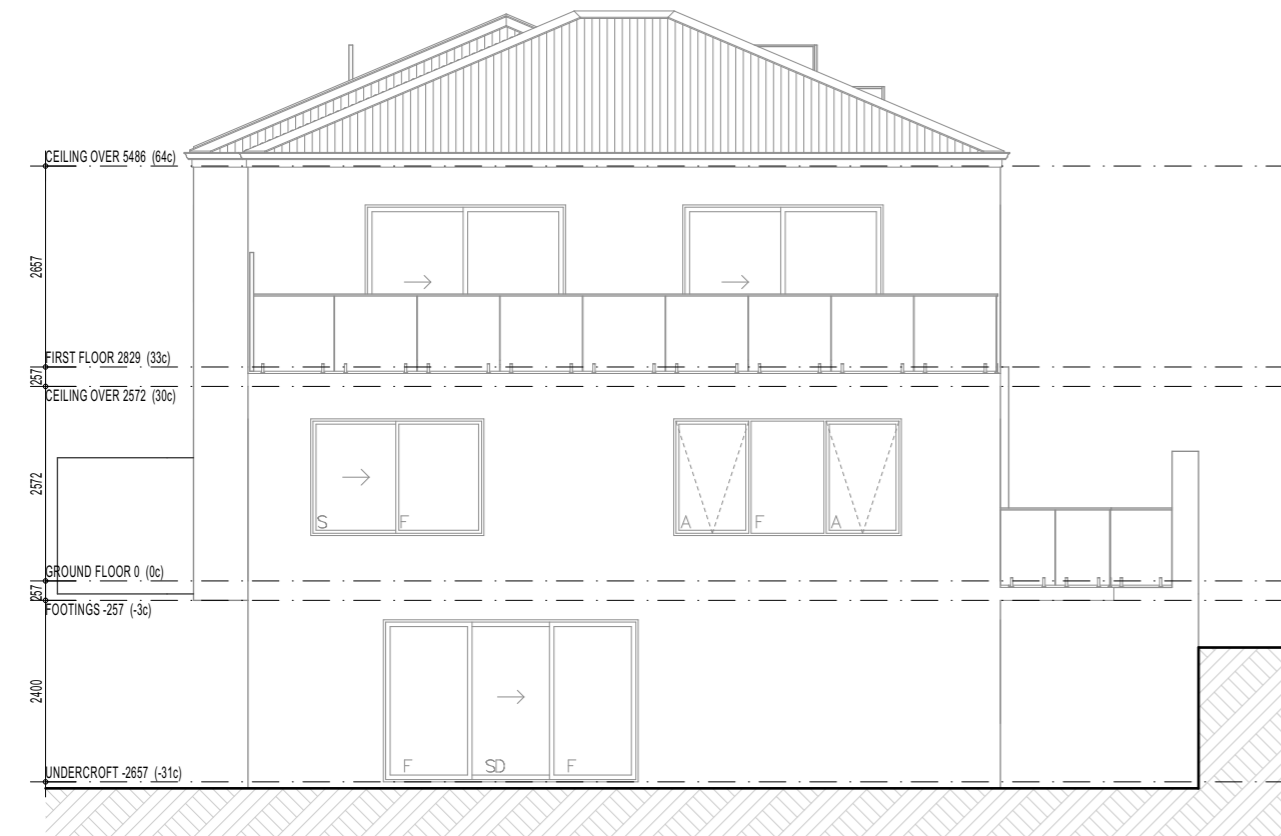

**C REAR ELEVATION**  
1:100

<b>ISSUED FOR BUILDING APPROVAL</b>		client	ALLINGAME		print date:	2/08/2023		REV	DATE	DESCRIPTION	SIGNED PLANS	SIGN:	DATE:
<b>PROJECT:</b>		PLANS		sheet no.	07						CLIENT:		
LOT 17 (#28) MARINE TERRACE, SORRENTO, CITY OF JOONDALUP		job ref	scale	drawn:	AS NOTED		P.G				CLIENT:		
		original sheet	size:		A3		02	09/05/2023	ISSUED FOR BUILDING APPROVAL	P.G	BUILDER:		
							01	13/03/2023	SKETCH PLAN	P.G			

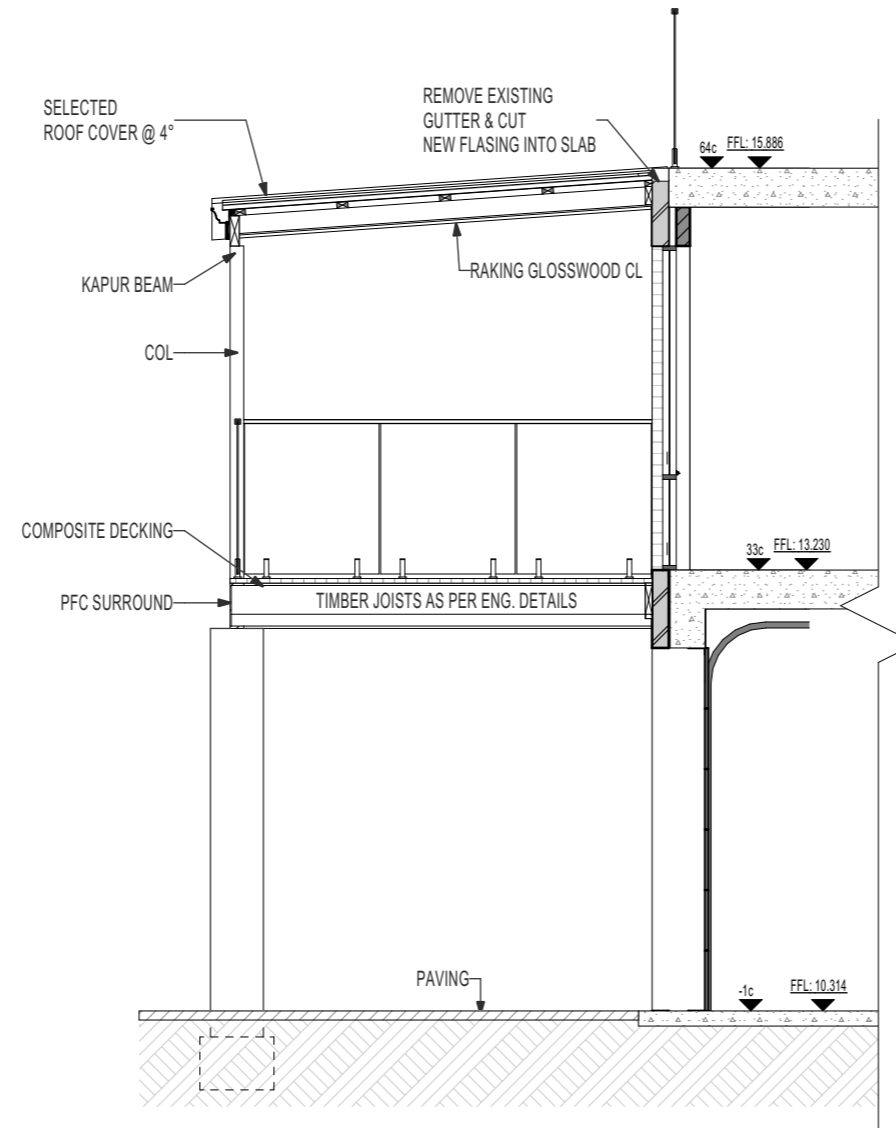

**S1 SECTION S1**  
 NOT SET 1:50

<b>ISSUED FOR BUILDING APPROVAL</b>  <b>PROJECT:</b> LOT 17 (#28) MARINE TERRACE, SORRENTO, CITY OF JOONDALUP	client <b>ALLINGAME</b>		print date: 2/08/2023	REV	DATE	DESCRIPTION	SIGNED PLANS	SIGN:	DATE:	
	PLANS SECTION S1		sheet no. <b>08</b>							
	job ref	scale AS NOTED	drawn: P.G	original sheet size: <b>A3</b>	02	09/05/2023	ISSUED FOR BUILDING APPROVAL	P.G		
					01	13/03/2023	SKETCH PLAN	P.G	BUILDER:	