




NOTE: No changes are to be made to the existing crossover

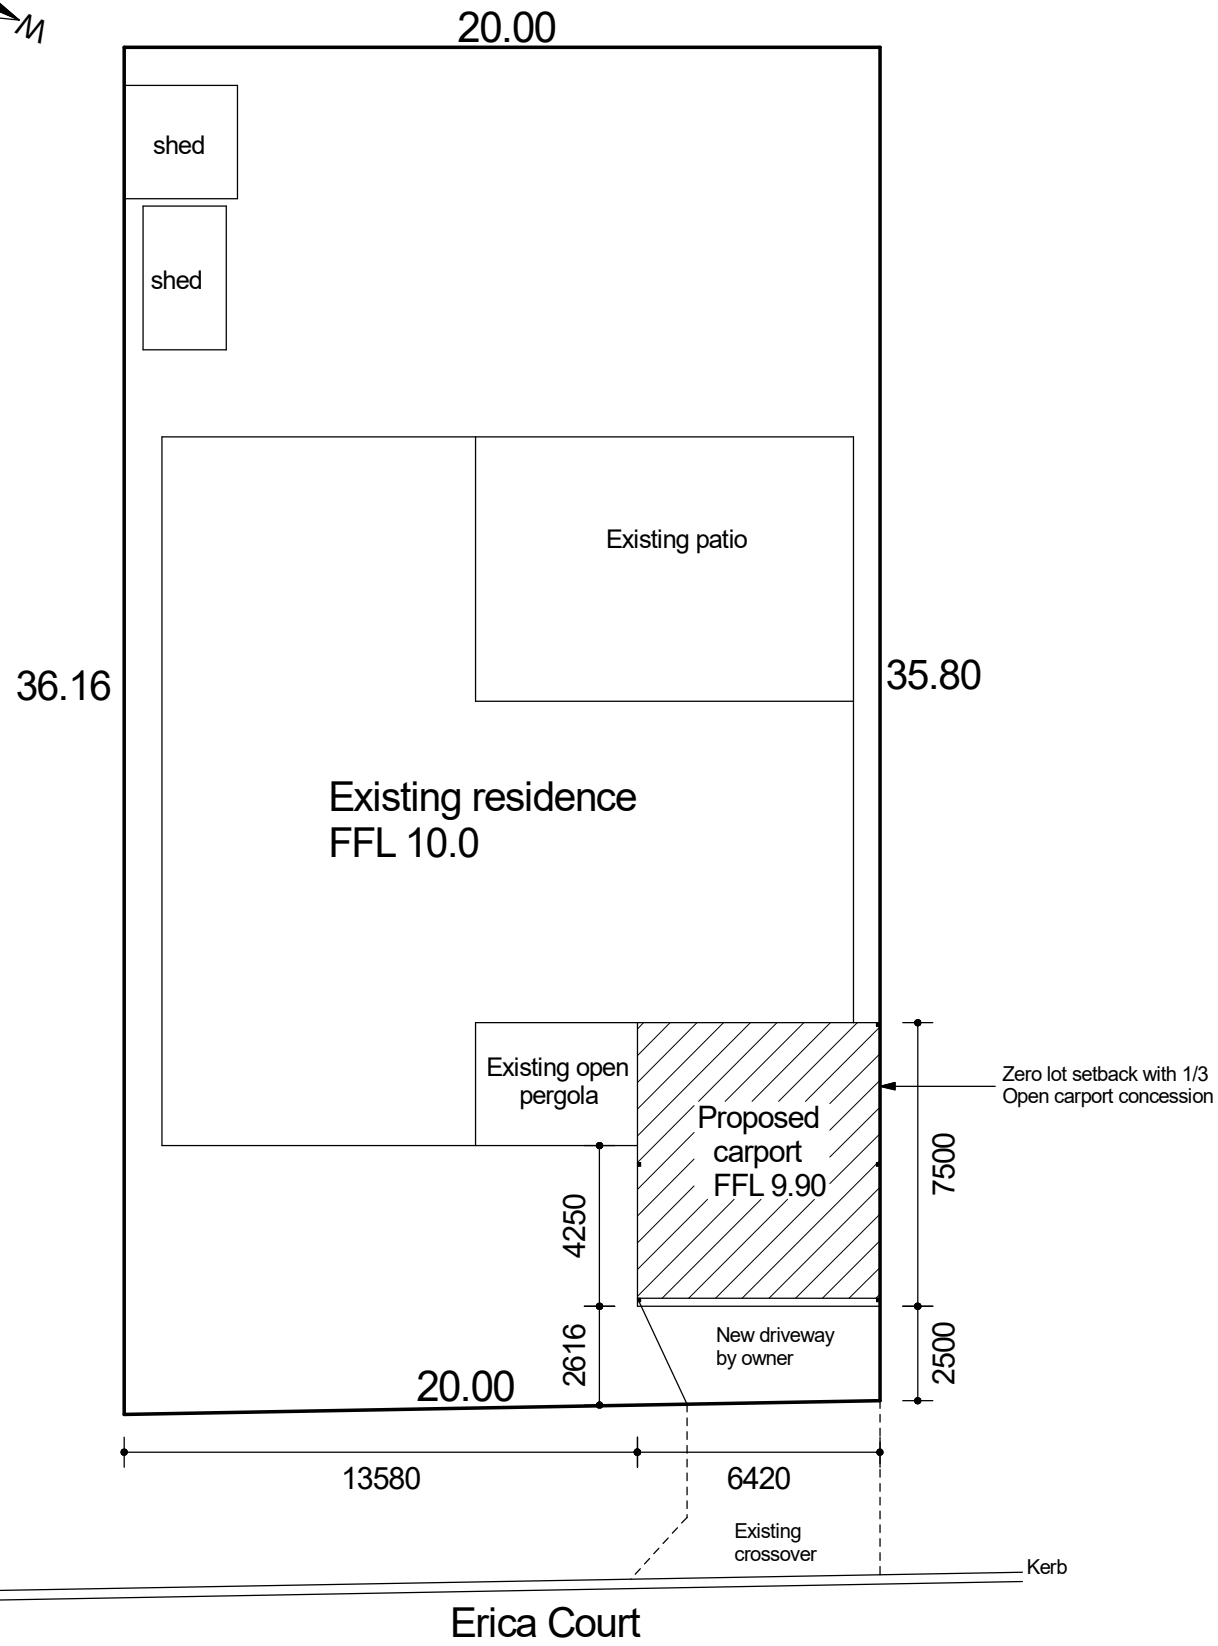


Site plan
Scale 1:200

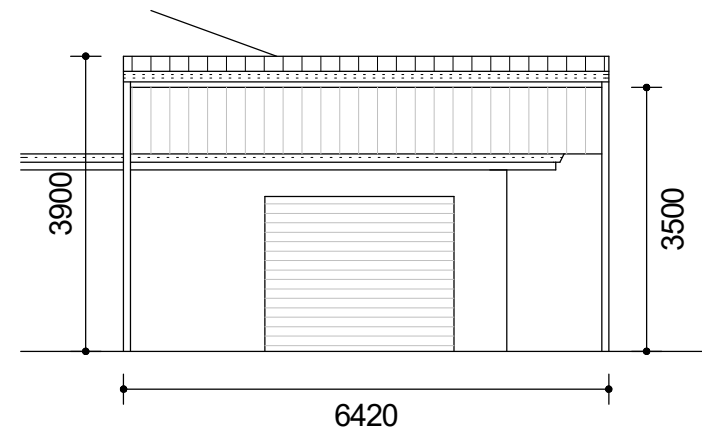

North elevation
Scale 1:100

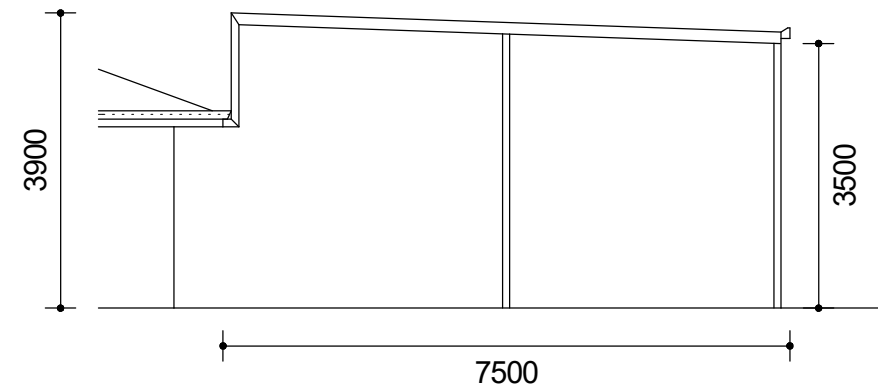

East elevation
Scale 1:100

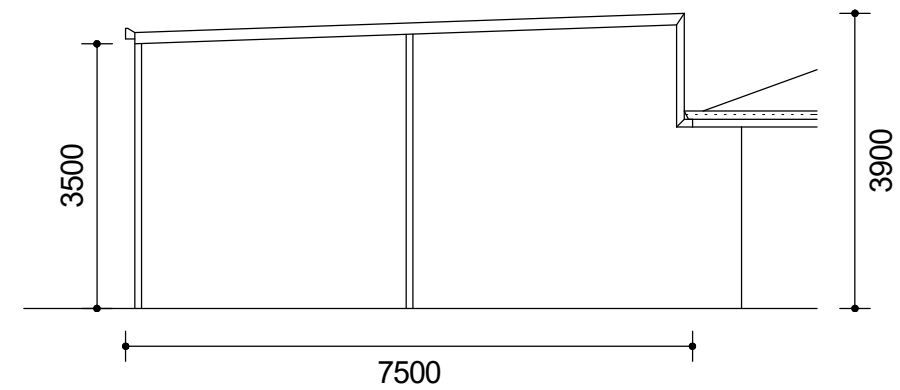

West elevation
Scale 1:100

Roof colour to be Manor Red to best match the existing house roof.
 Column colour to be Manor Red to best match the existing brick of the house
 Frame and Gutter colour to be Cottage Green to best match the gutter and fascia of the house
 Existing ground levels are to be maintained

Drawn by	Roger Hurkens
Date	21/08/2023
Eave height	3500 mm
Ridge height	3900 mm
FFL	9.90
Scale	As shown
Roof Colour	As shown
Frame colour	As shown



2/22 Supreme Loop, Gnangara WA 6077

Job name	CHILBY
Job number	PD133P
Job address	4 Erica Court
Job suburb	Greenwood WA 6024