



Zoning Map

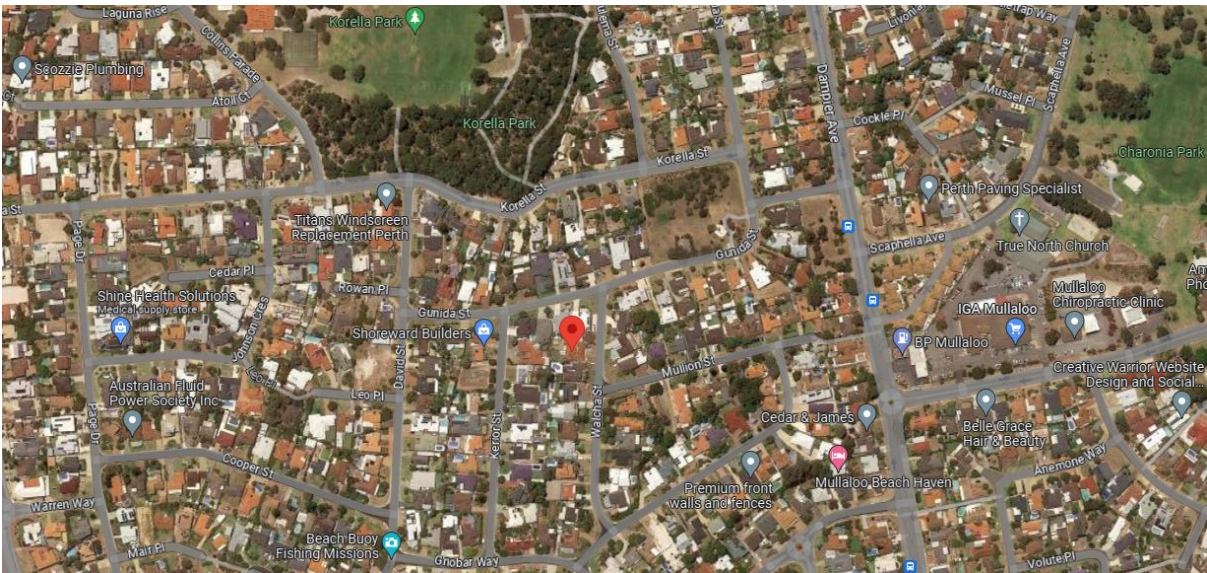

Locality Map

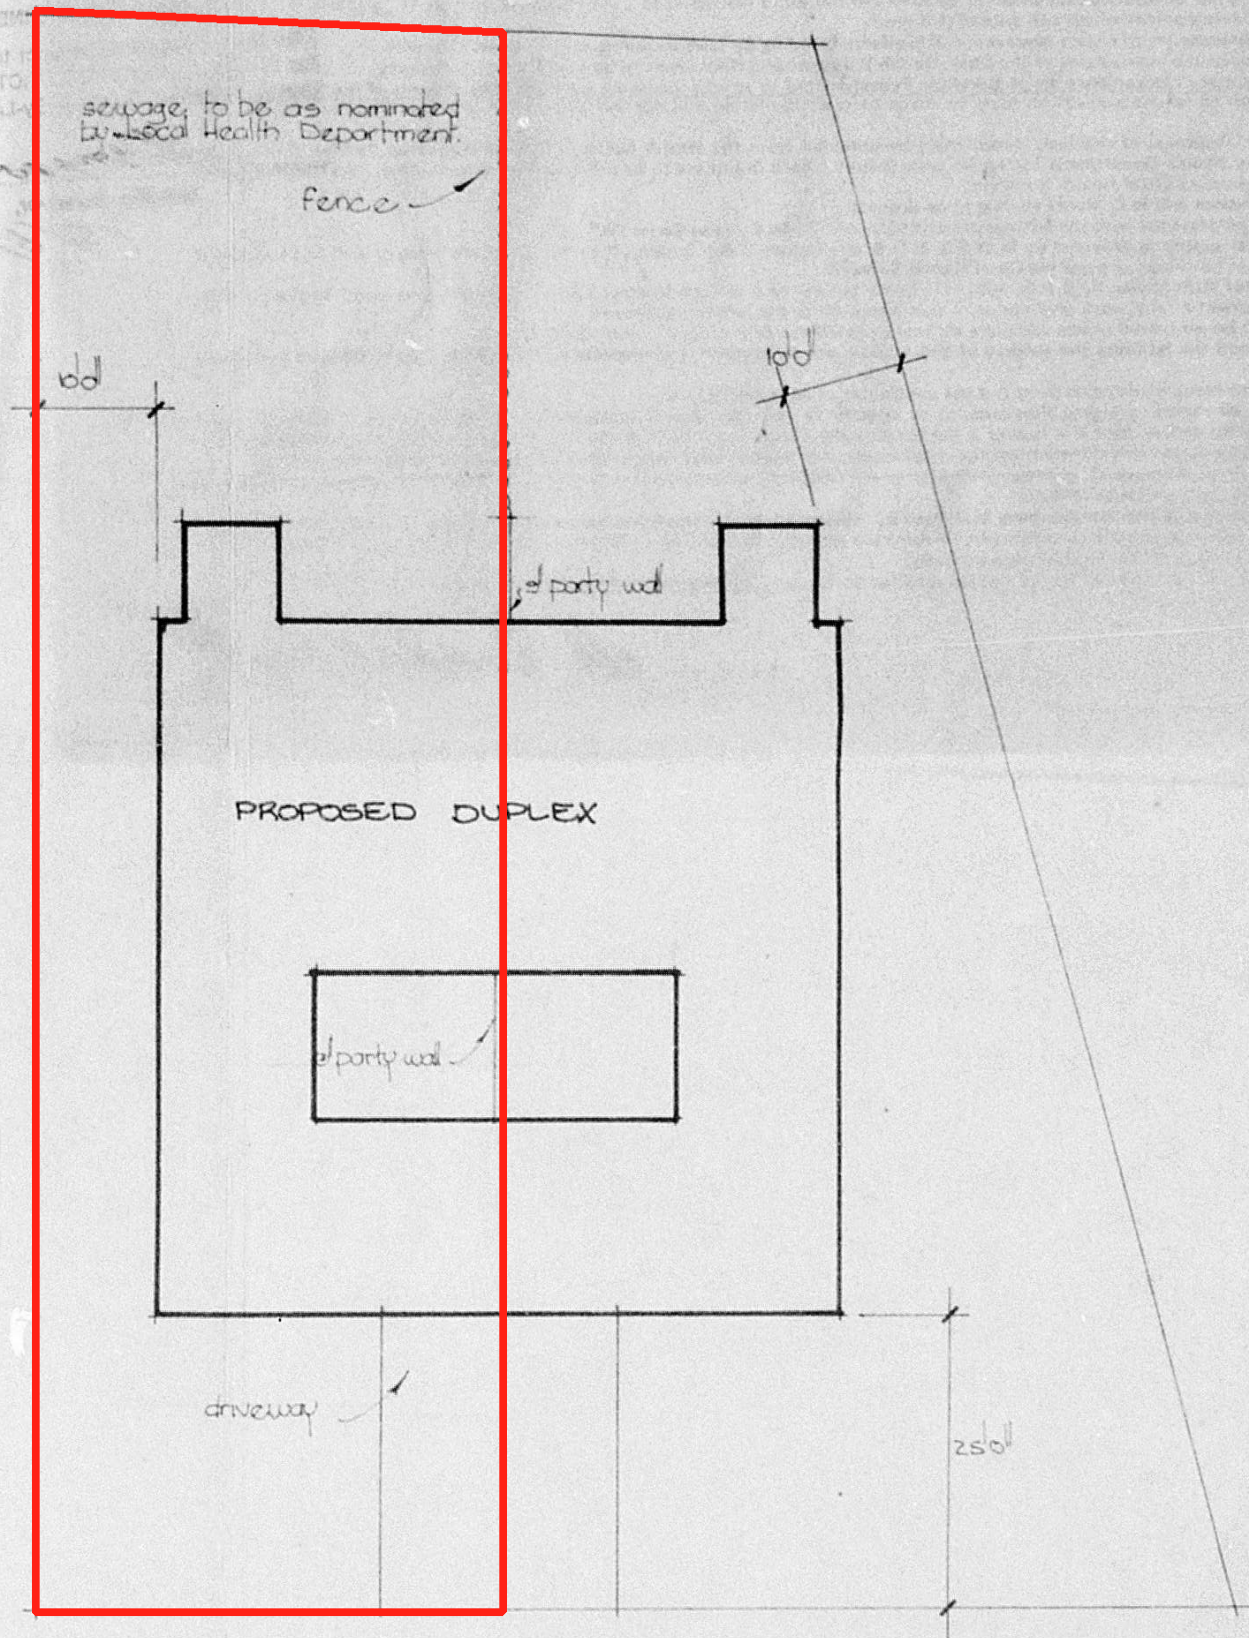

sewage, to be as nominated by Local Health Department.

fence

60'

100'

party wall

PROPOSED DUPLEX



party wall


driveway

250'


WALCHA STREET

SITE PLAN 1/64 to 1"

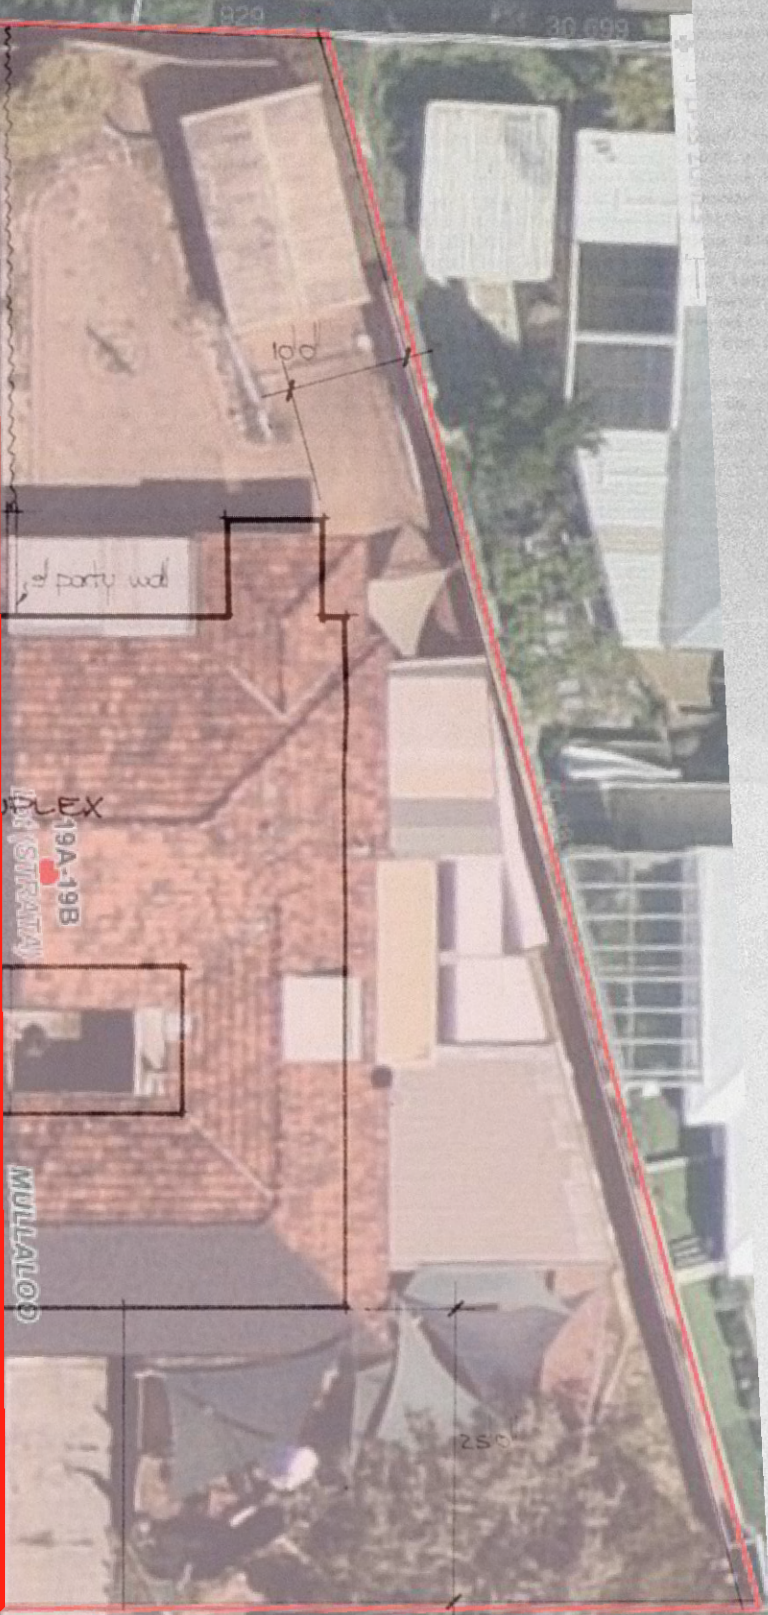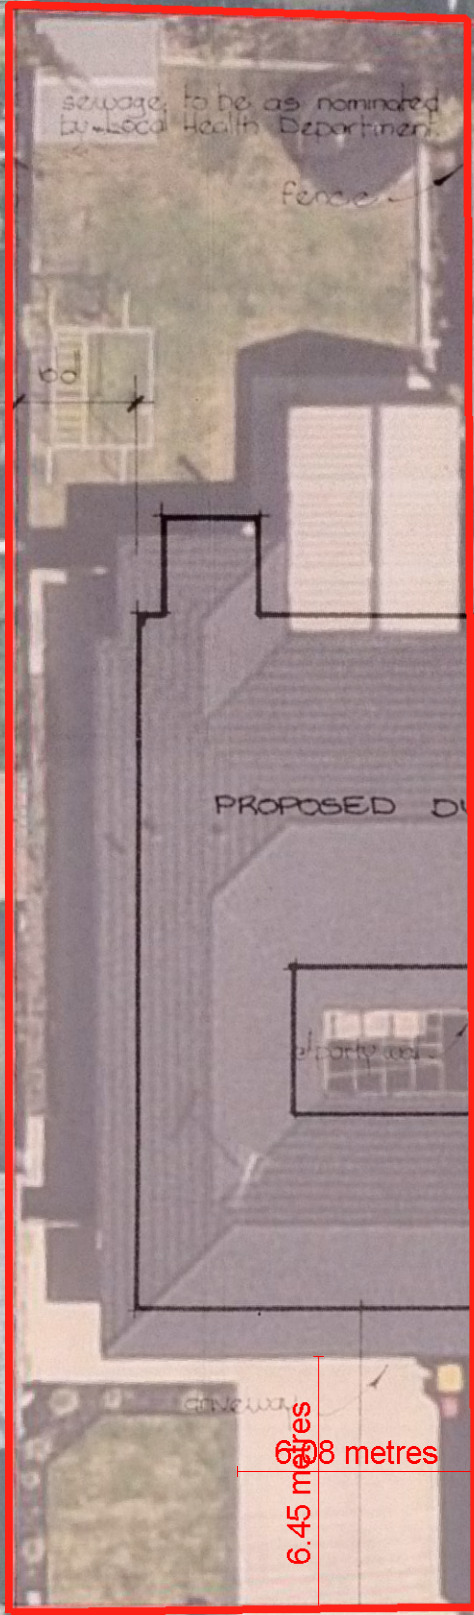


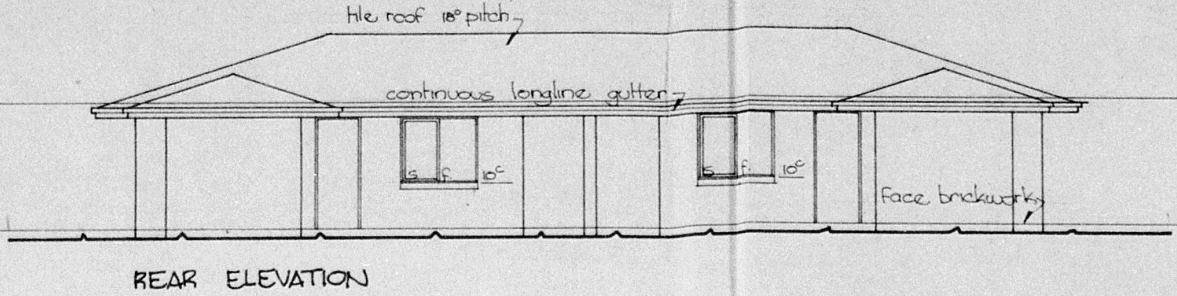


REAR ELEVATION

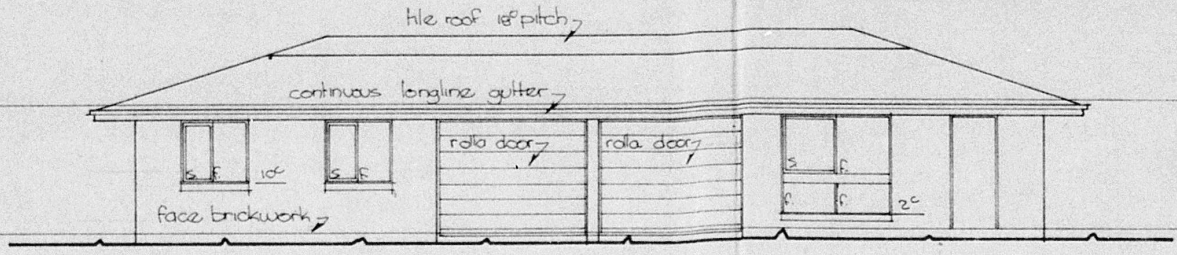


FRONT ELEVATION

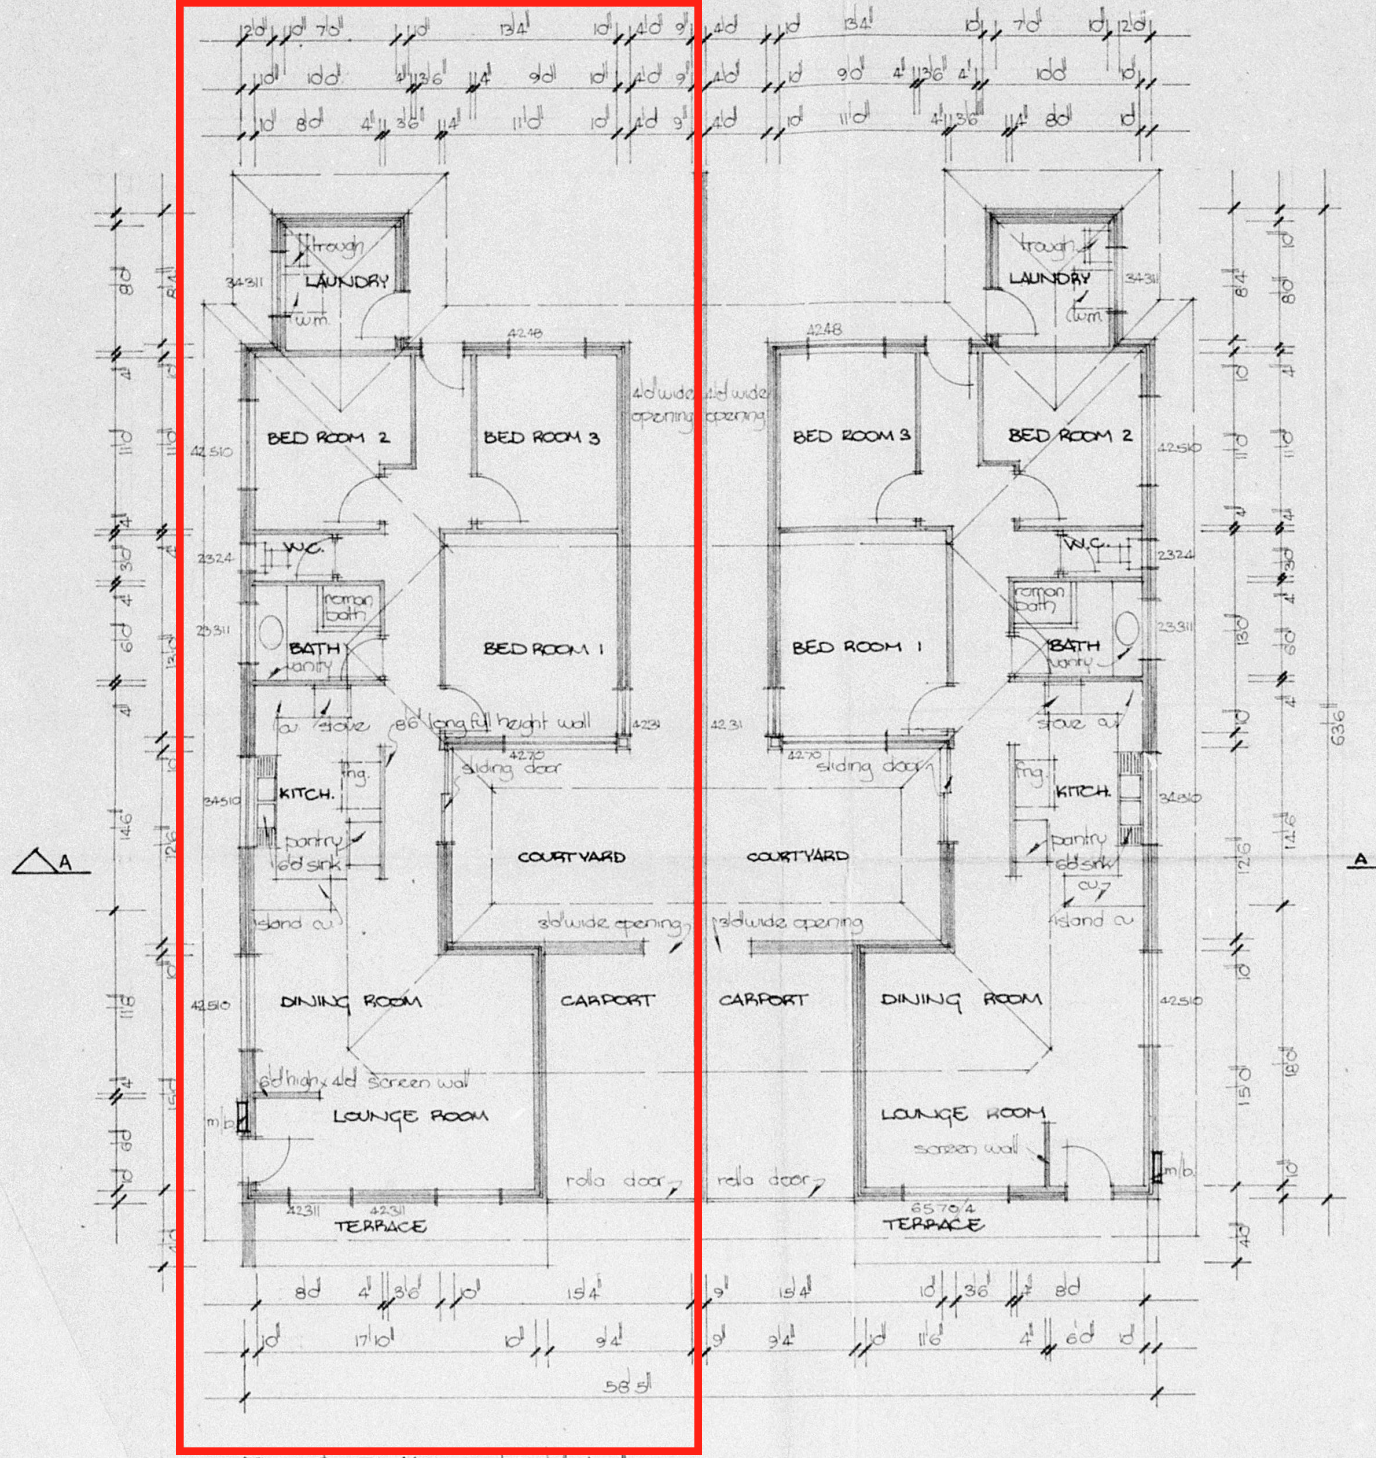


FLOOR PLAN scale 8d to 1"

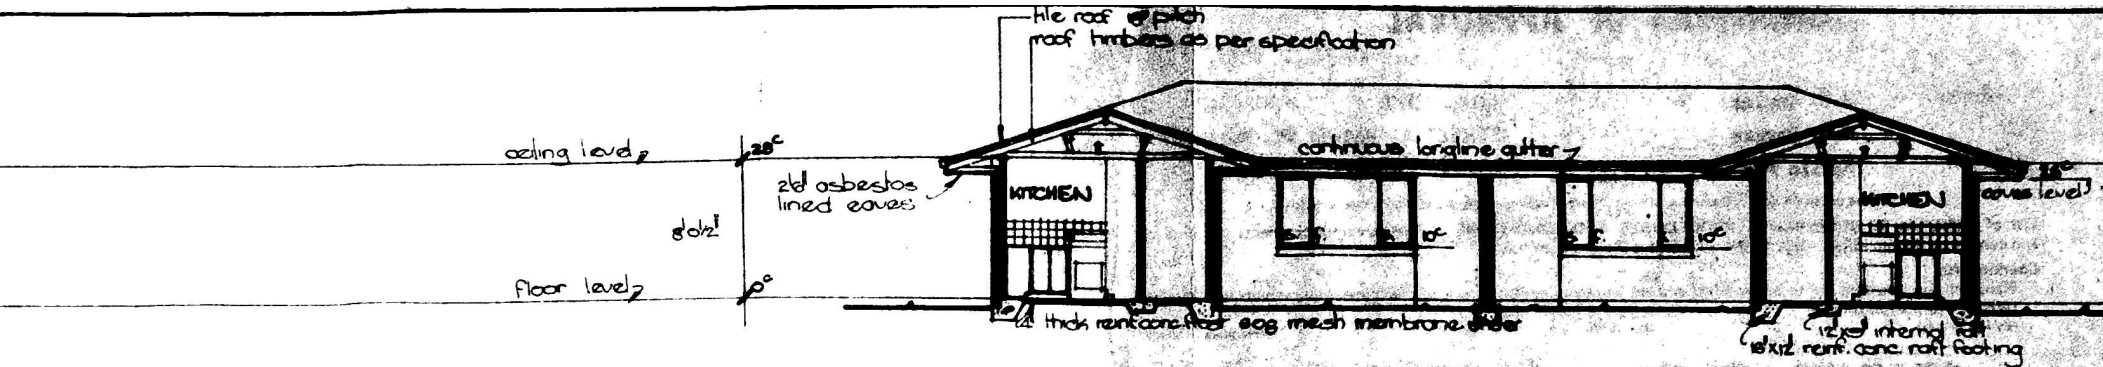

SECTION A-A scale 1/4" = 1'-0"

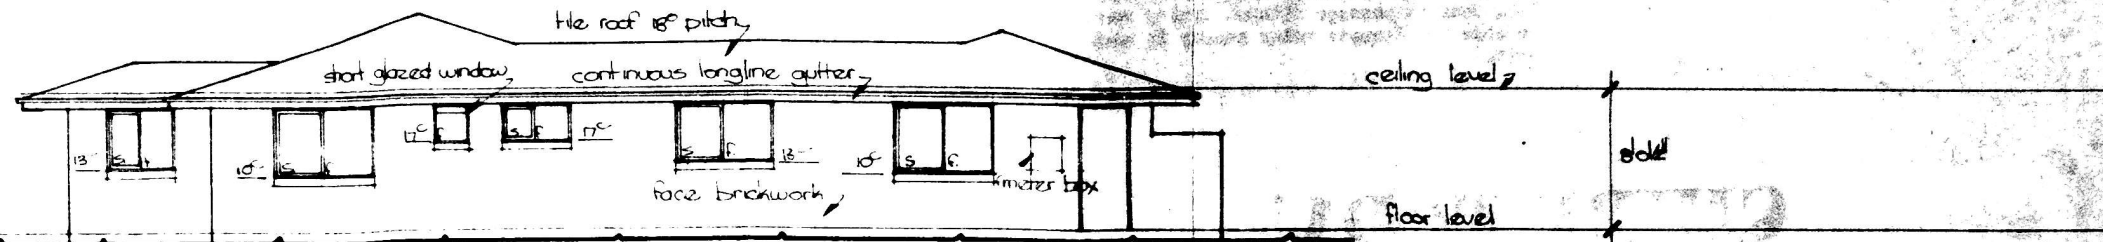

SIDE ELEVATION

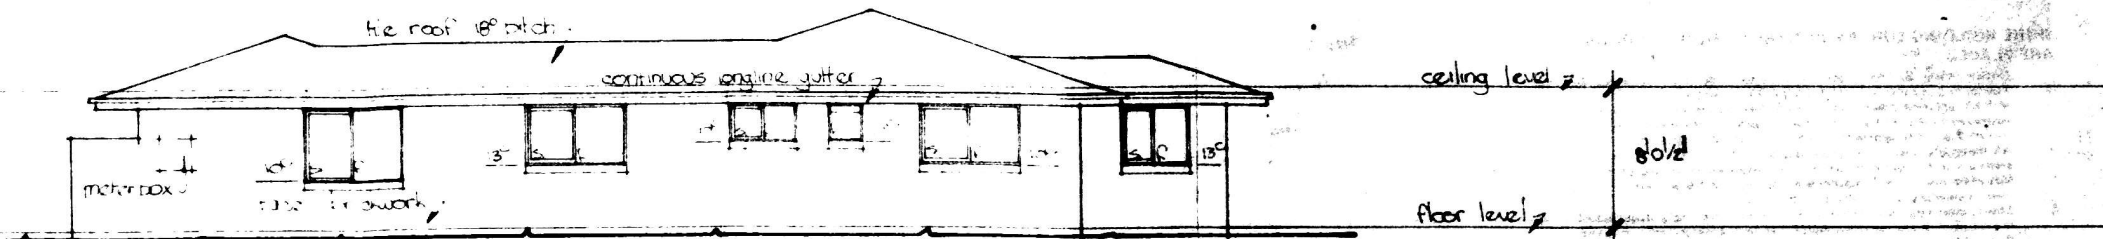

SIDE ELEVATION