

DEVELOPMENT APPLICATION


Lot 179 (#47)
Spring Way,
Hillarys


Layout Index

Layout No:	Layout Name
00	COVER
01	3D
02	SITE PLAN
03	LANDSCAPE/SHADOW
04	SUN STUDY GF
05	SUN STUDY UF
06	FLOOR PLAN GF
07	FLOOR PLAN UF
08	ROOF PLAN
09	ELEVATIONS
10	SECTIONS






 <p>P.O. Box 707, Inglewood, 6932 T: (08) 9271 8033 M: 0419 944 378 E: jason@jambd.com.au W: www.jambd.com.au</p>			Rev	Date	Notes	This is one of the drawings referred to in the building contract. Client : _____ Date : _____ Client : _____ Date : _____ Builder : _____ Date : _____	Client Name:	Job number:	Scale:	
			01	10.05.23	Concept 01		Alpha Projects WA	23-0848	1:100	
COPYRIGHT This plan shall remain the sole property of Jam Building Designs and must not be given, lent, resold or otherwise disposed without the permission in writing from Jam Building designs.			02	14.11.23	DA 01.2	Site Address: Lot 179 (#47) Spring Way, Hillarys	Drawn By: J.Magnaterra	Date Drawn: 14.11.23	Revision No: 02	Sheet No: 01 OF 10
						Drawing Name: 3D				

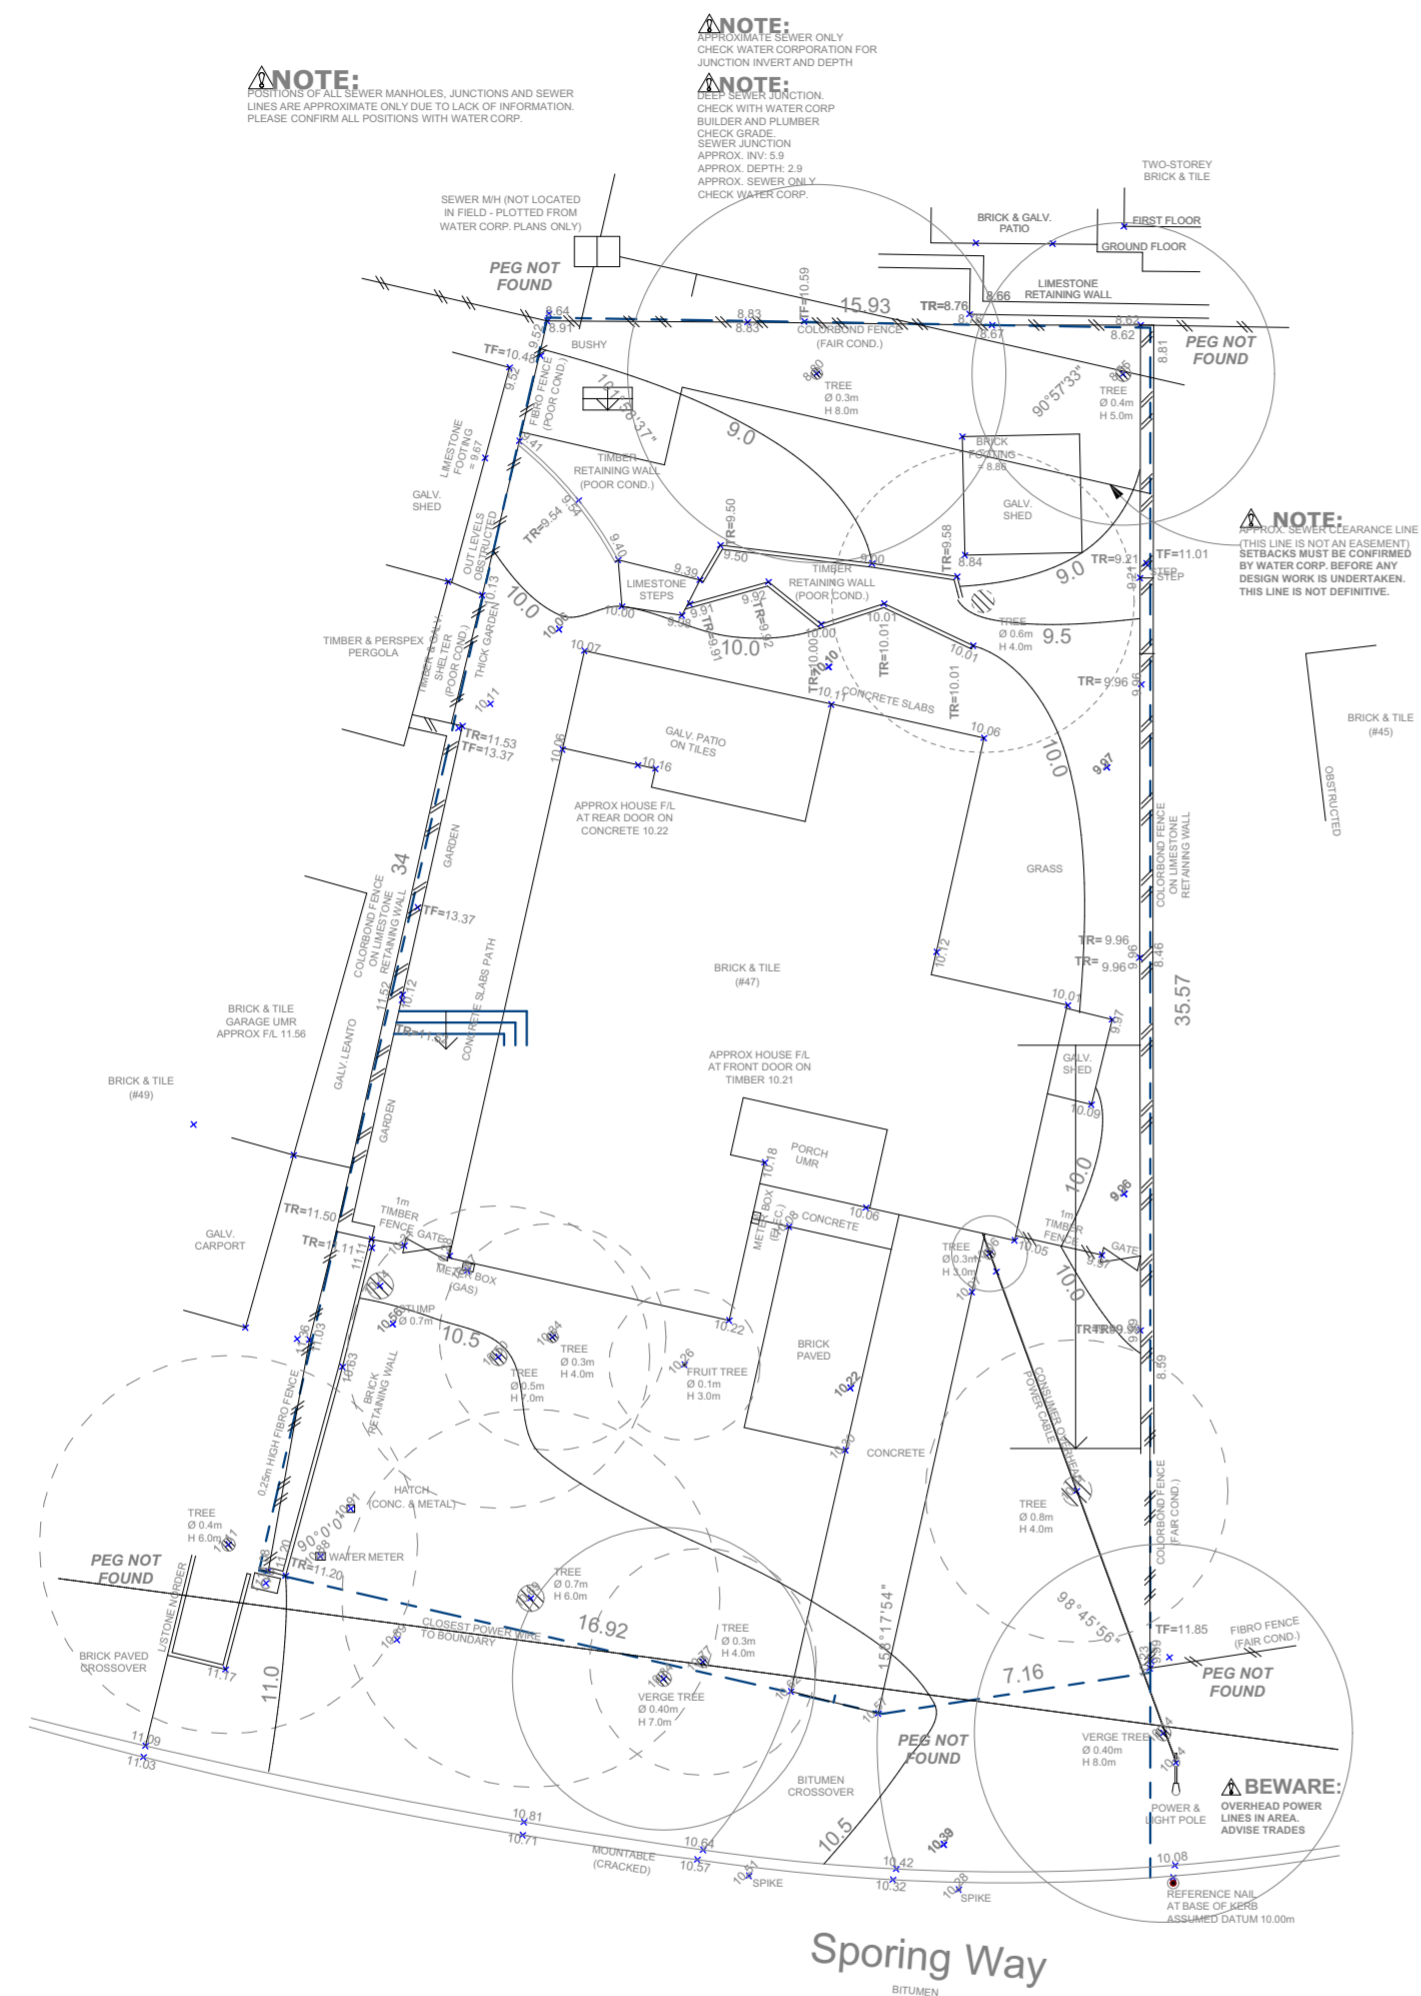

EXISTING SURVEY
SCALE 1:200

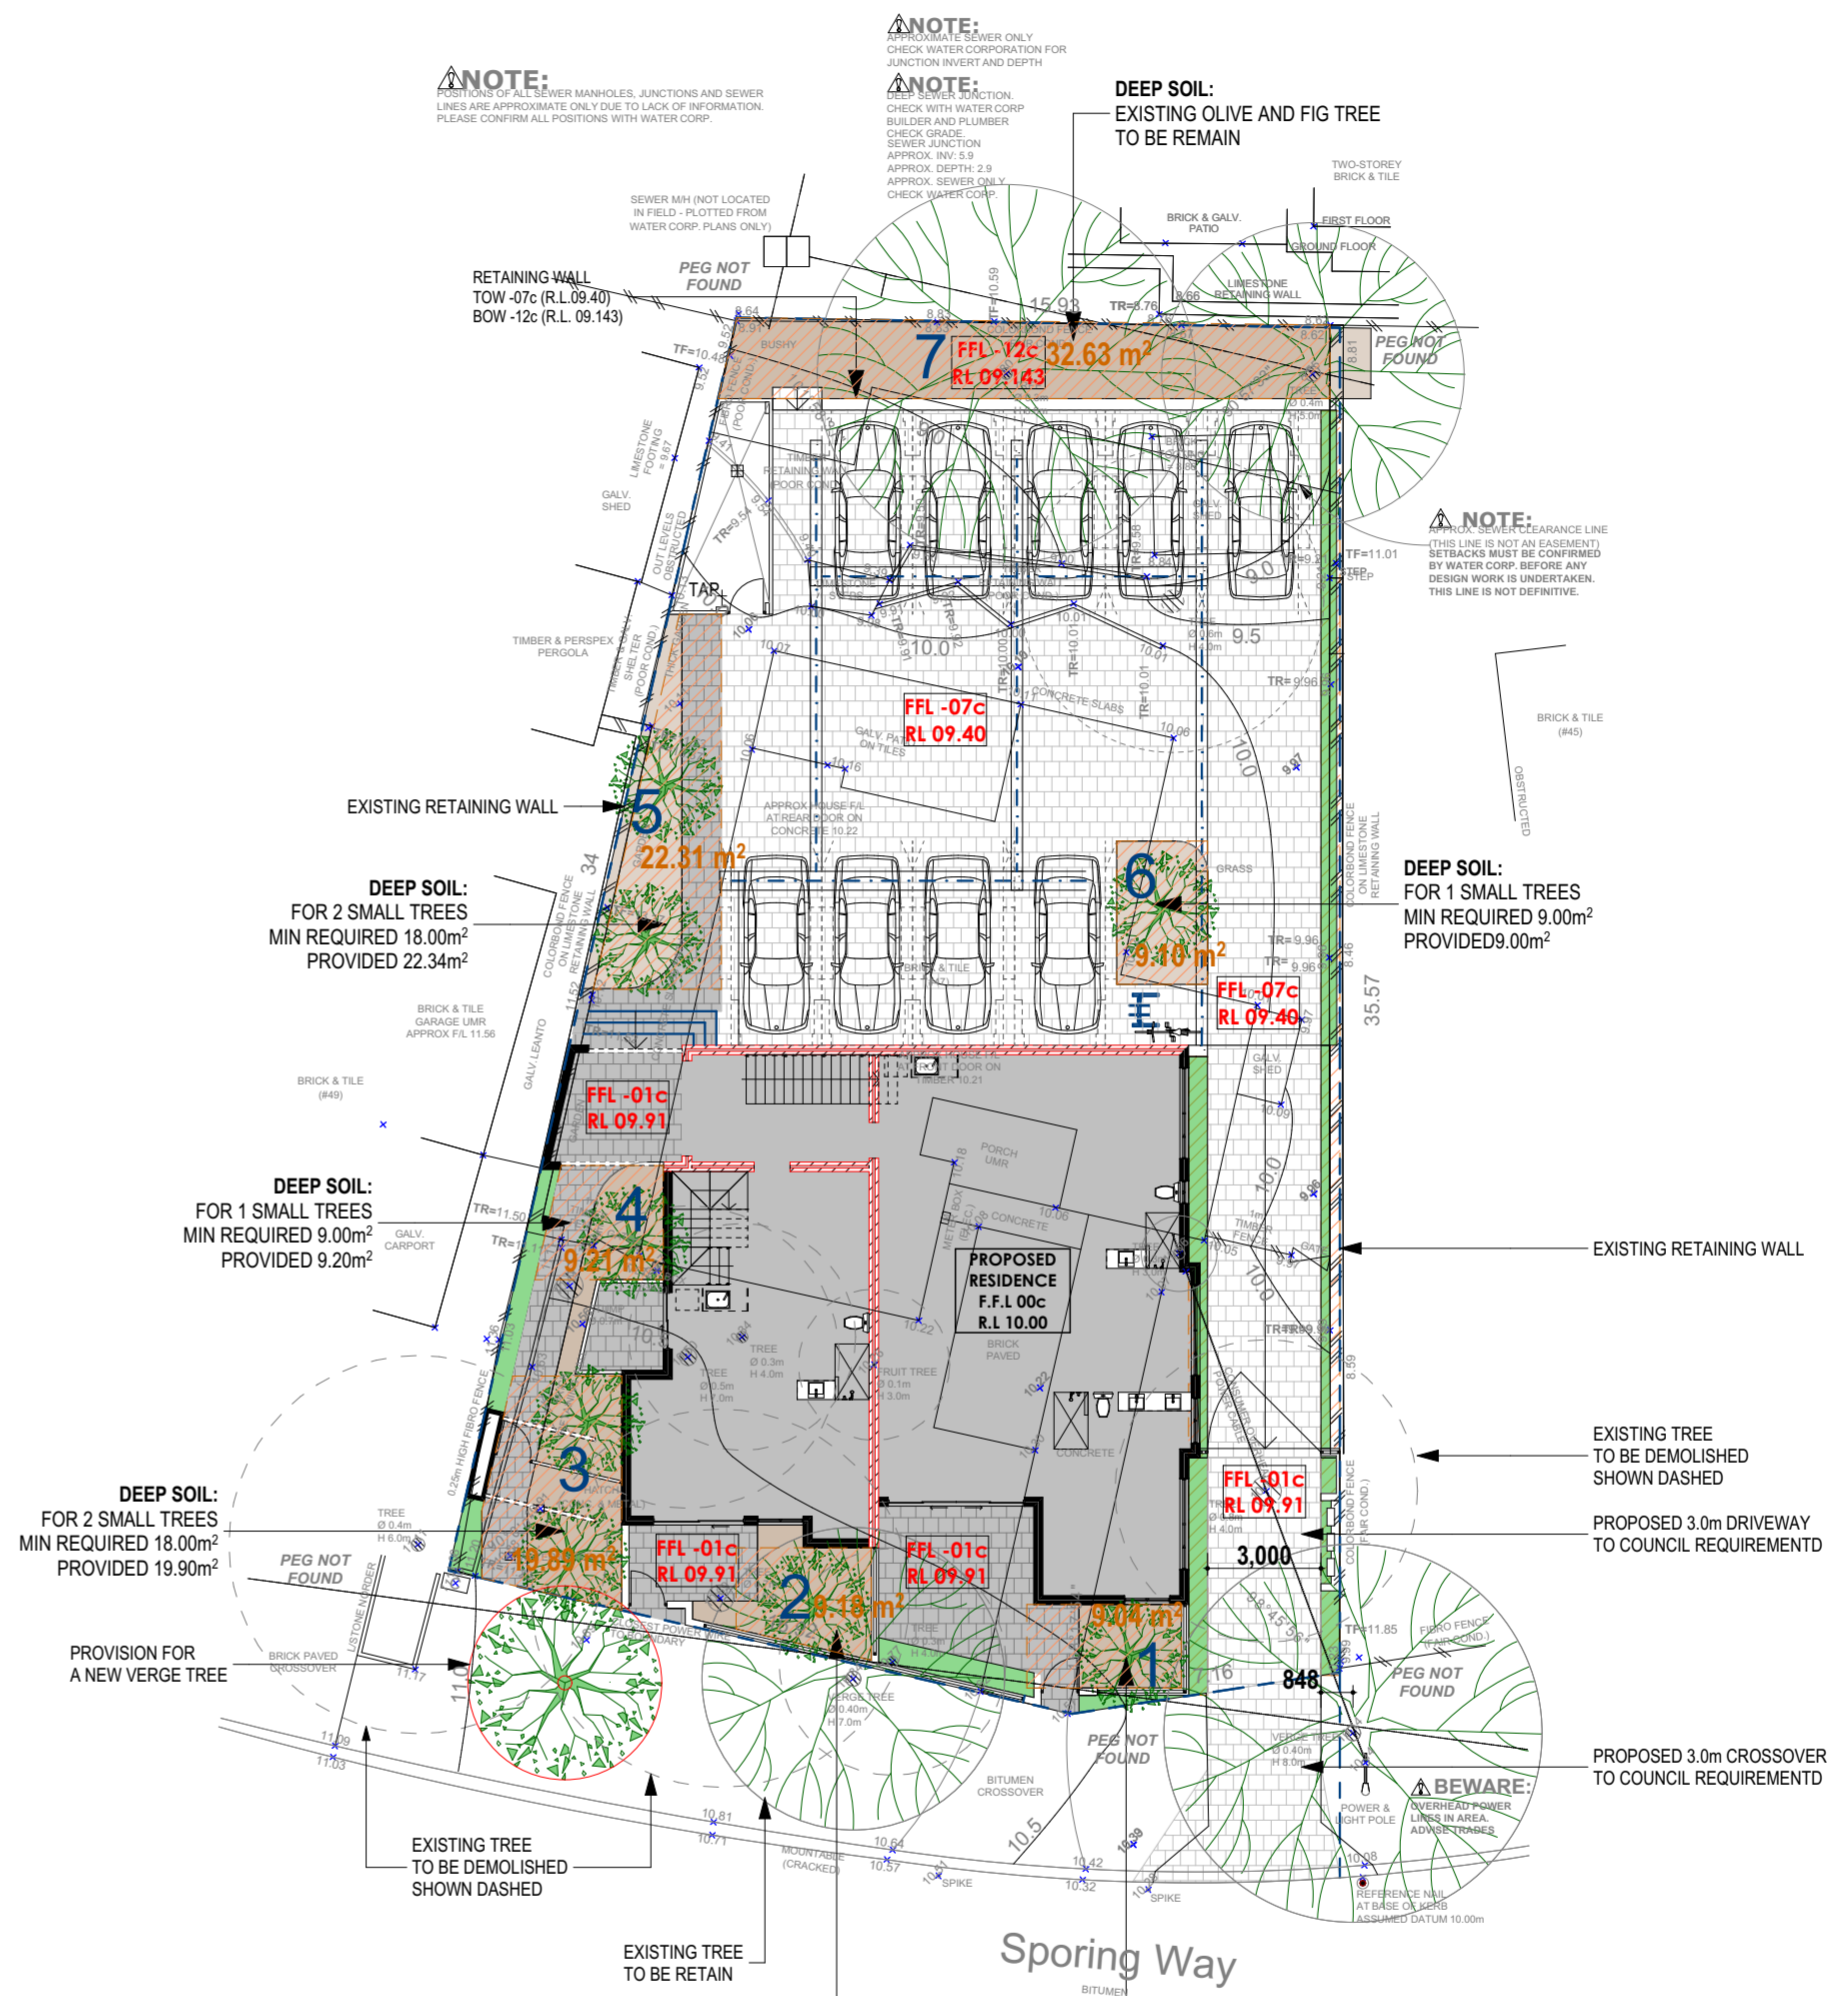

SITE PLAN
SCALE 1:200

JAM
BUILDING DESIGNS
P.O Box 707, Inglewood, 6932
T: (08) 9271 8033
M: 0419 944 378
E: jason@jambd.com.au
W: www.jambd.com.au



Rev	Date	Notes
01	10.05.23	Concept 01
02	14.11.23	DA 01.2

This is one of the drawings referred to in the building contract.
Client :
Date :
Client :
Date :
Builder :
Date :


Client Name: Alpha Projects WA
Site Address: Lot 179 (#47) Spring Way, Hillarys

Job number: 23-0848	Scale: 1:200
Drawn By: J.Magnatera	Date Drawn: 14.11.23
Revision No: 02	Sheet No: 02 OF 10
Drawing Name: SITE PLAN	


COPYRIGHT
This plan shall remain the sole property of Jam Building Designs and must not be given, lent, resold or otherwise disposed without the permission in writing from Jam Building designs.

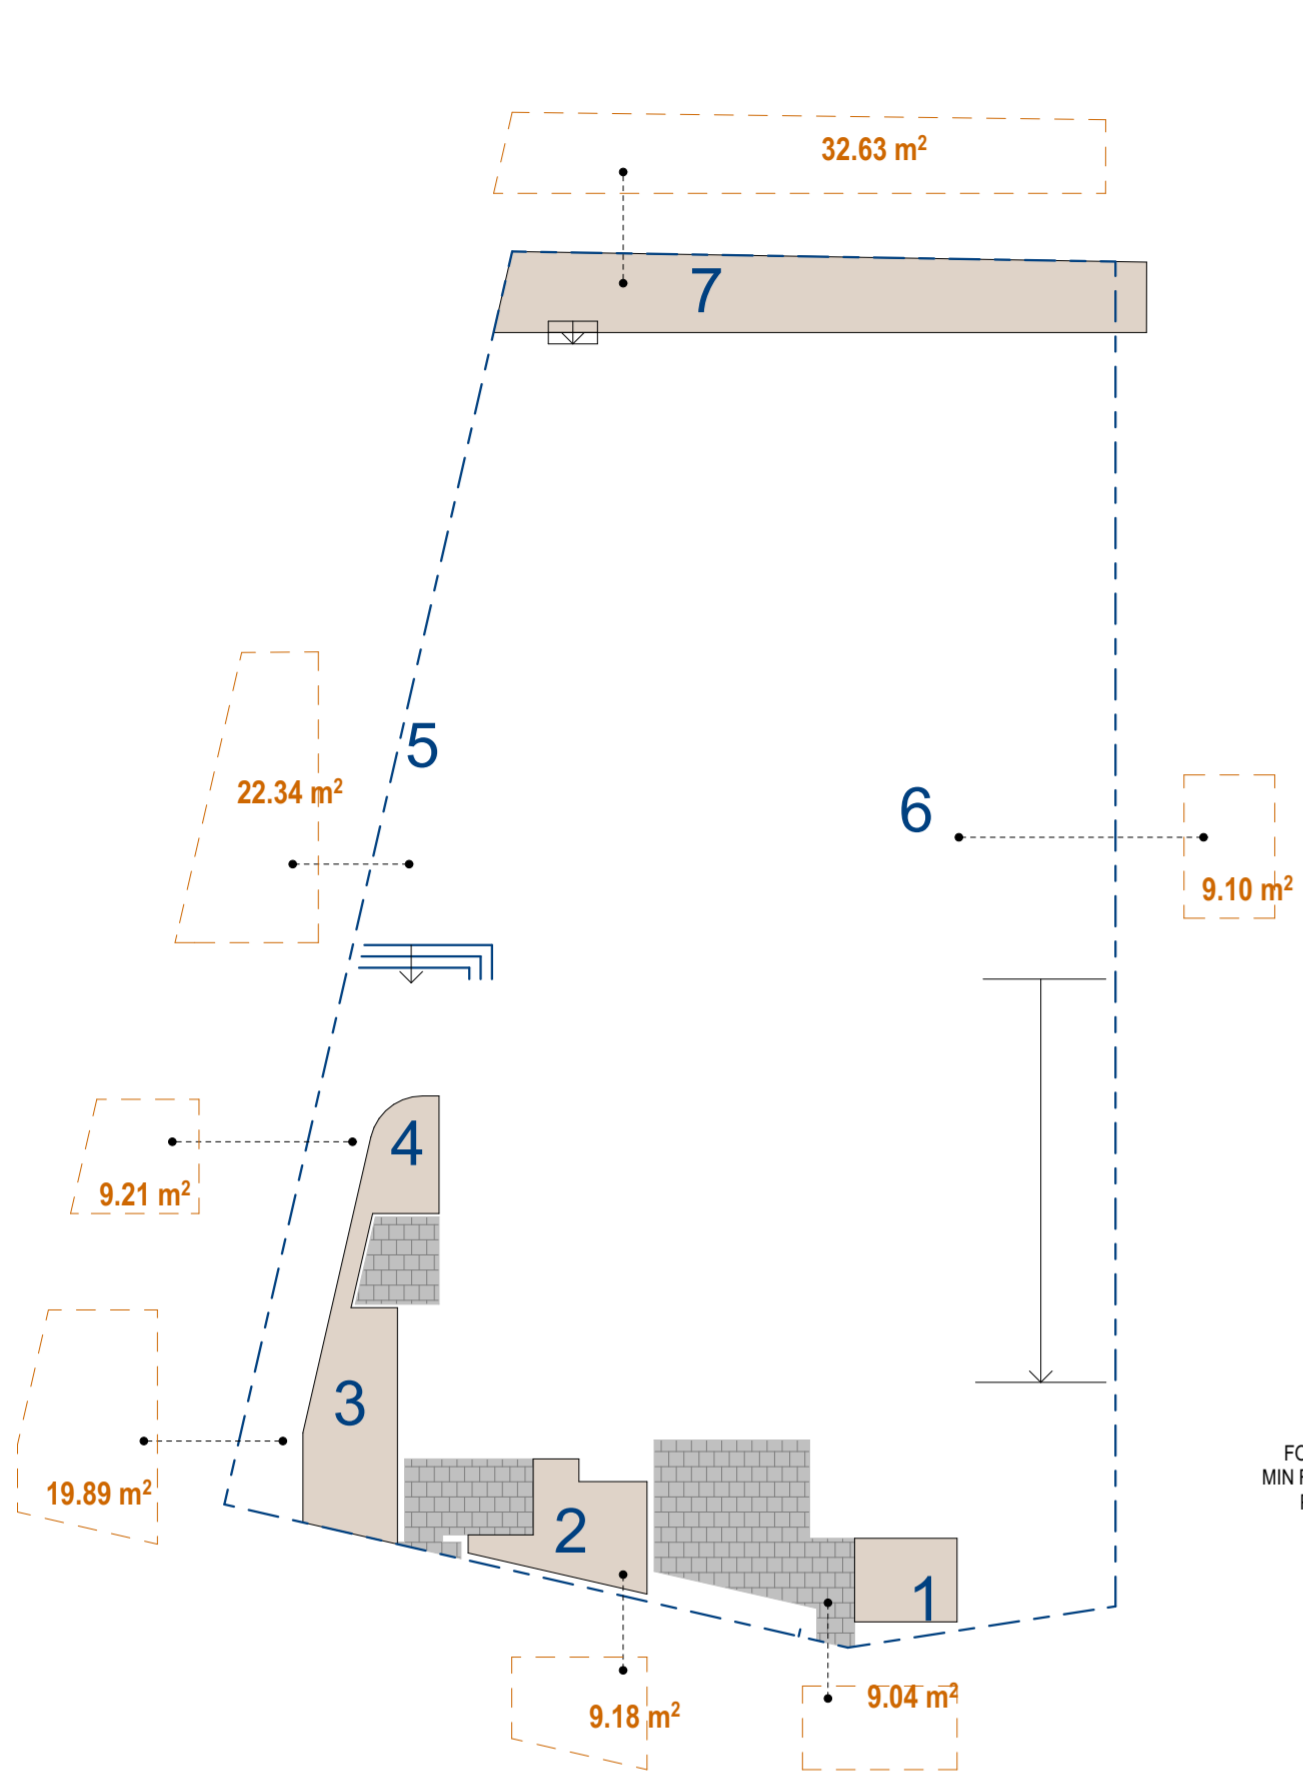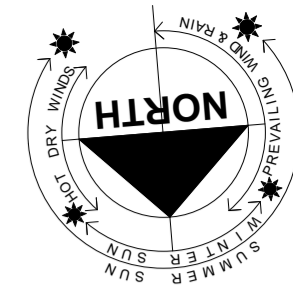

DEEP SOIL
SCALE 1:200

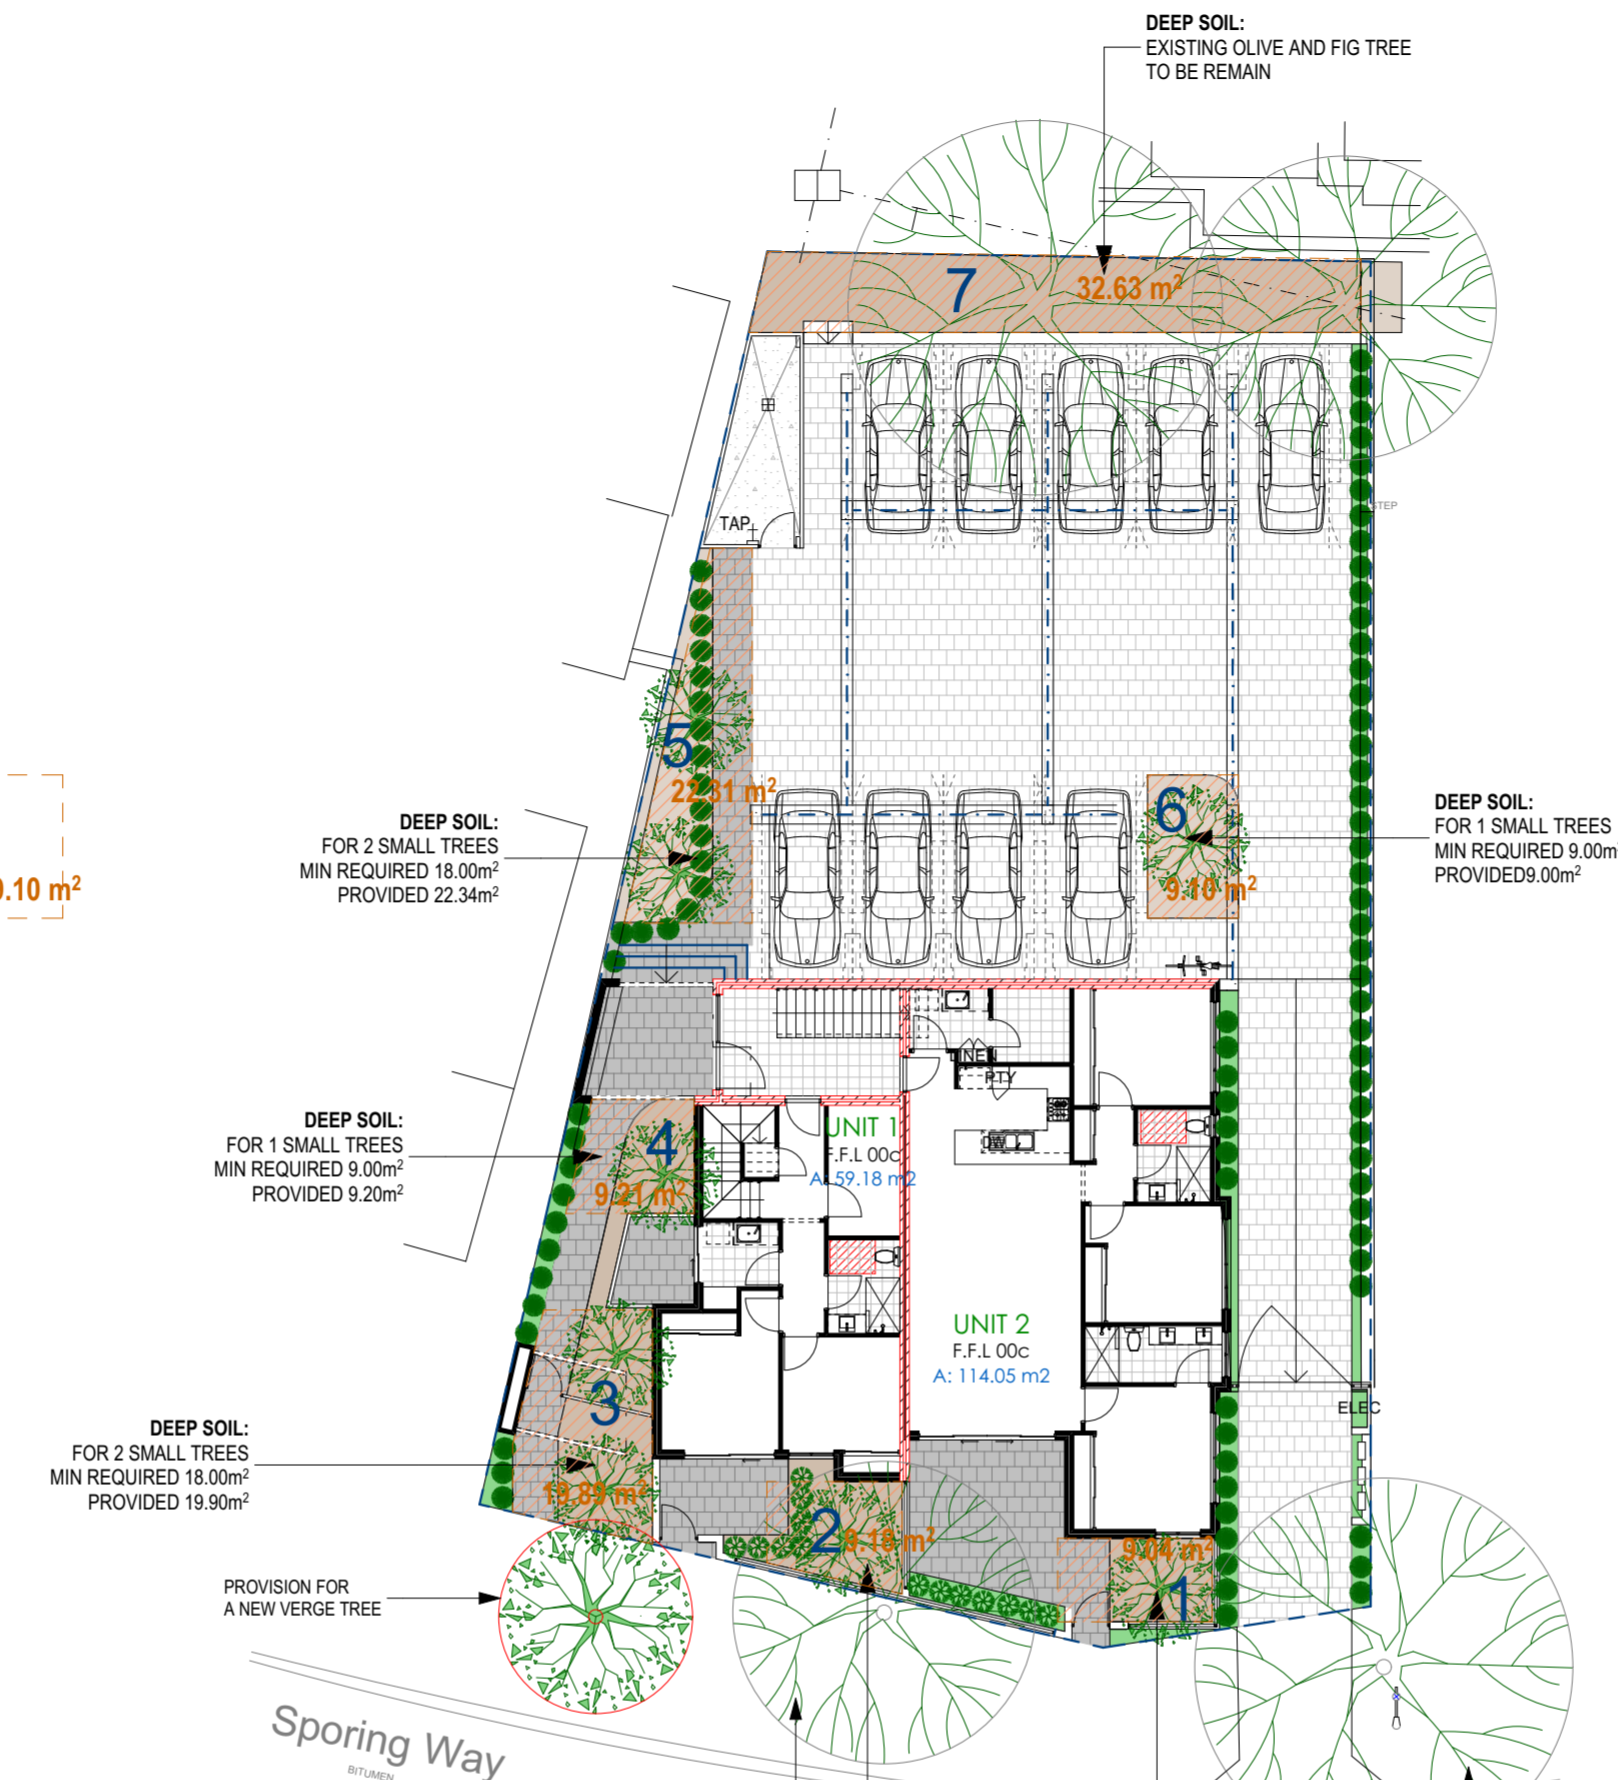

LANDSCAPE PLAN
SCALE 1:200

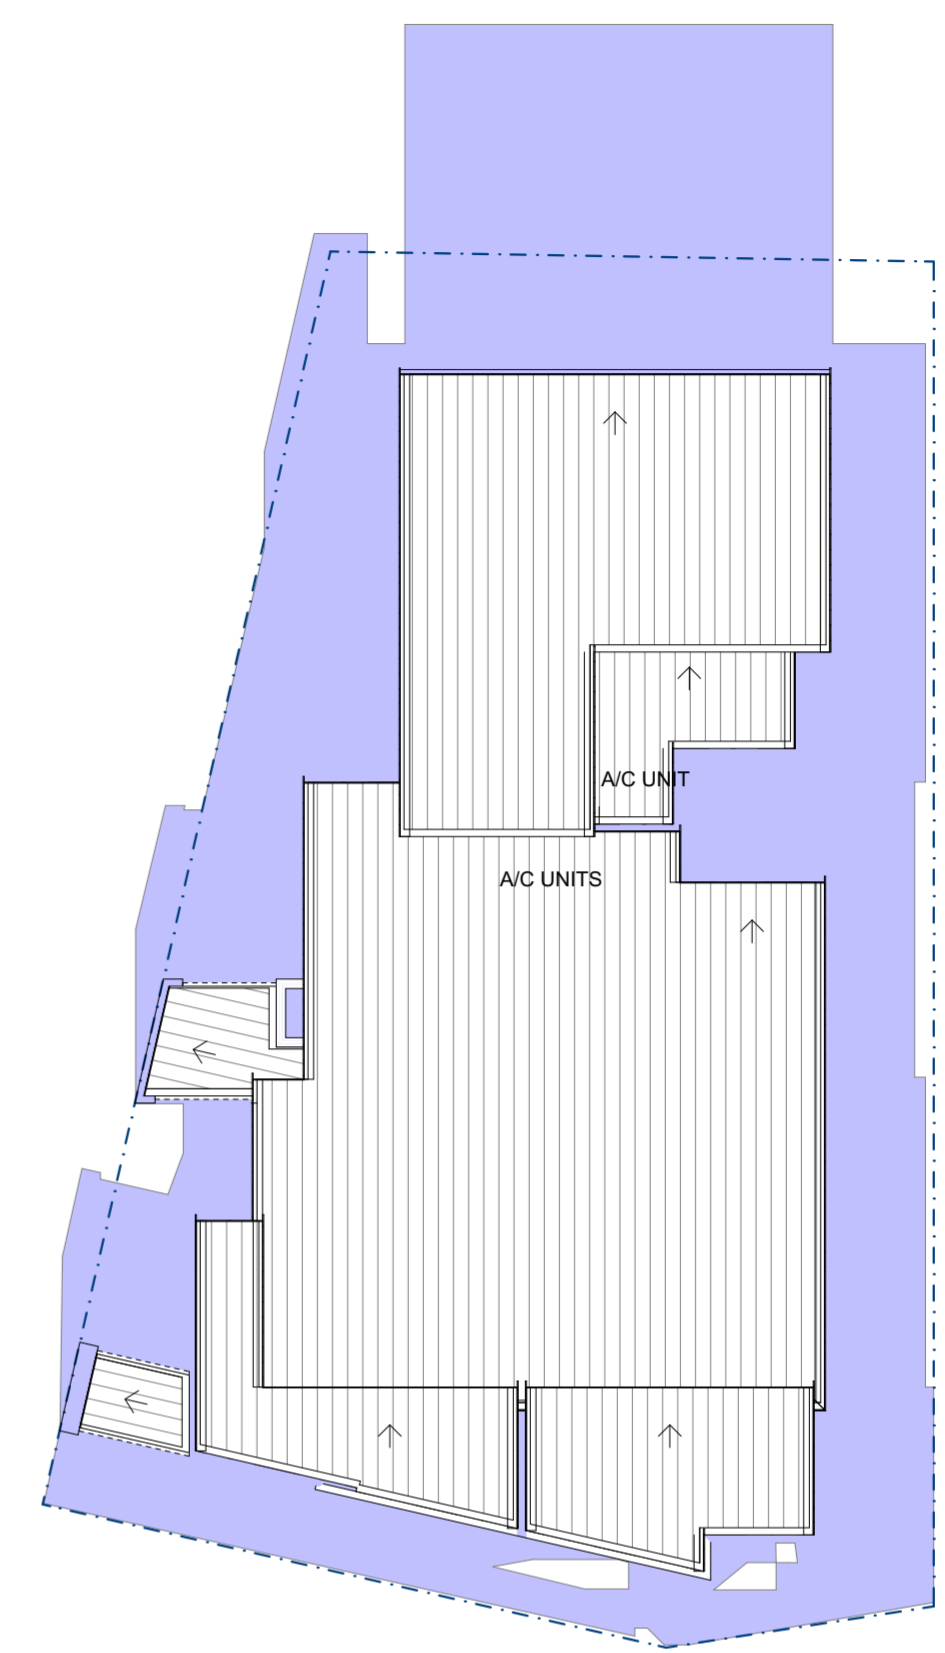

SHADOW PLAN
SCALE 1:200

LANDSCAPE LEGEND

1	Existing Tree				
2	Magnolia grandiflora	Magnolia "Kay Parris"	8	3m	
3	Dianella revoluta	Blueberry Lily	23	0.3-1.5m	
4	Anigozanthos Manglesii	Mangles Kangaroo Paw	4	0.2-1.1m	

LEGEND

CONTRAST PERMEABLE PAVING

PERMEABLE PAVING

DEEP SOIL AREA
REQUIRED 108.00m² PROVIDED 100.66m²

LANDSCAPE AREA:

TOTAL DSA 111.20m²
OTHER L/SCAPE 37.00m²
TOTAL SITE AREA 706.38m²
(148.2 X 100) / 706.38 = 21.00%

DEEP SOIL CALC:

LOCATION	TREE SIZE	AREA M ² PROVIDED
1	(1) SMALL	9.00 m ²
2	(1) SMALL	09.20 m ²
3	(2) SMALL	19.90 m ²
4	(1) SMALL	9.20 m ²
5	(2) SMALL	22.30 m ²
6	(1) SMALL	09.10 m ²
7	(2) SMALL	32.60 m ²
TOTAL:	S = 10	TOTAL AREA: 111.30m ²

SHADOW DIAGRAM 1:	SHADOW DIAGRAM 2:
NEIGHBOR PROPERTY 465m ² OVERSHADOWING 70.0m ² (70.0 x 100) / 465 = 15.05%	NEIGHBOR PROPERTY 721m ² OVERSHADOWING 15.0m ² (15.0 x 100) / 721 = 2.08%

JMB
BUILDING DESIGNS
P.O Box 707, Inglewood, 6932
T: (08) 9271 8033
M: 0419 944 378
E: jason@jambd.com.au
W: www.jambd.com.au



Rev	Date	Notes
01	10.05.23	Concept 01
02	14.11.23	DA 01.2

Copyright
This plan shall remain the sole property of Jam Building Designs and must not be given, lent, resold or otherwise disposed without the permission in writing from Jam Building designs.

This is one of the drawings referred to in the building contract.
Client : _____
Date : _____
Client : _____
Date : _____
Builder : _____
Date : _____

Client Name: Alpha Projects WA
Site Address: Lot 179 (#47) Spring Way, Hillarys

Job number: 23-0848	Scale: 1:200, 1:100
Drawn By: J.Magnaterra	Date Drawn: 14.11.23
Revision No: 02	Sheet No: 03 OF 10
Drawing Name: LANDSCAPE/SHADOW	

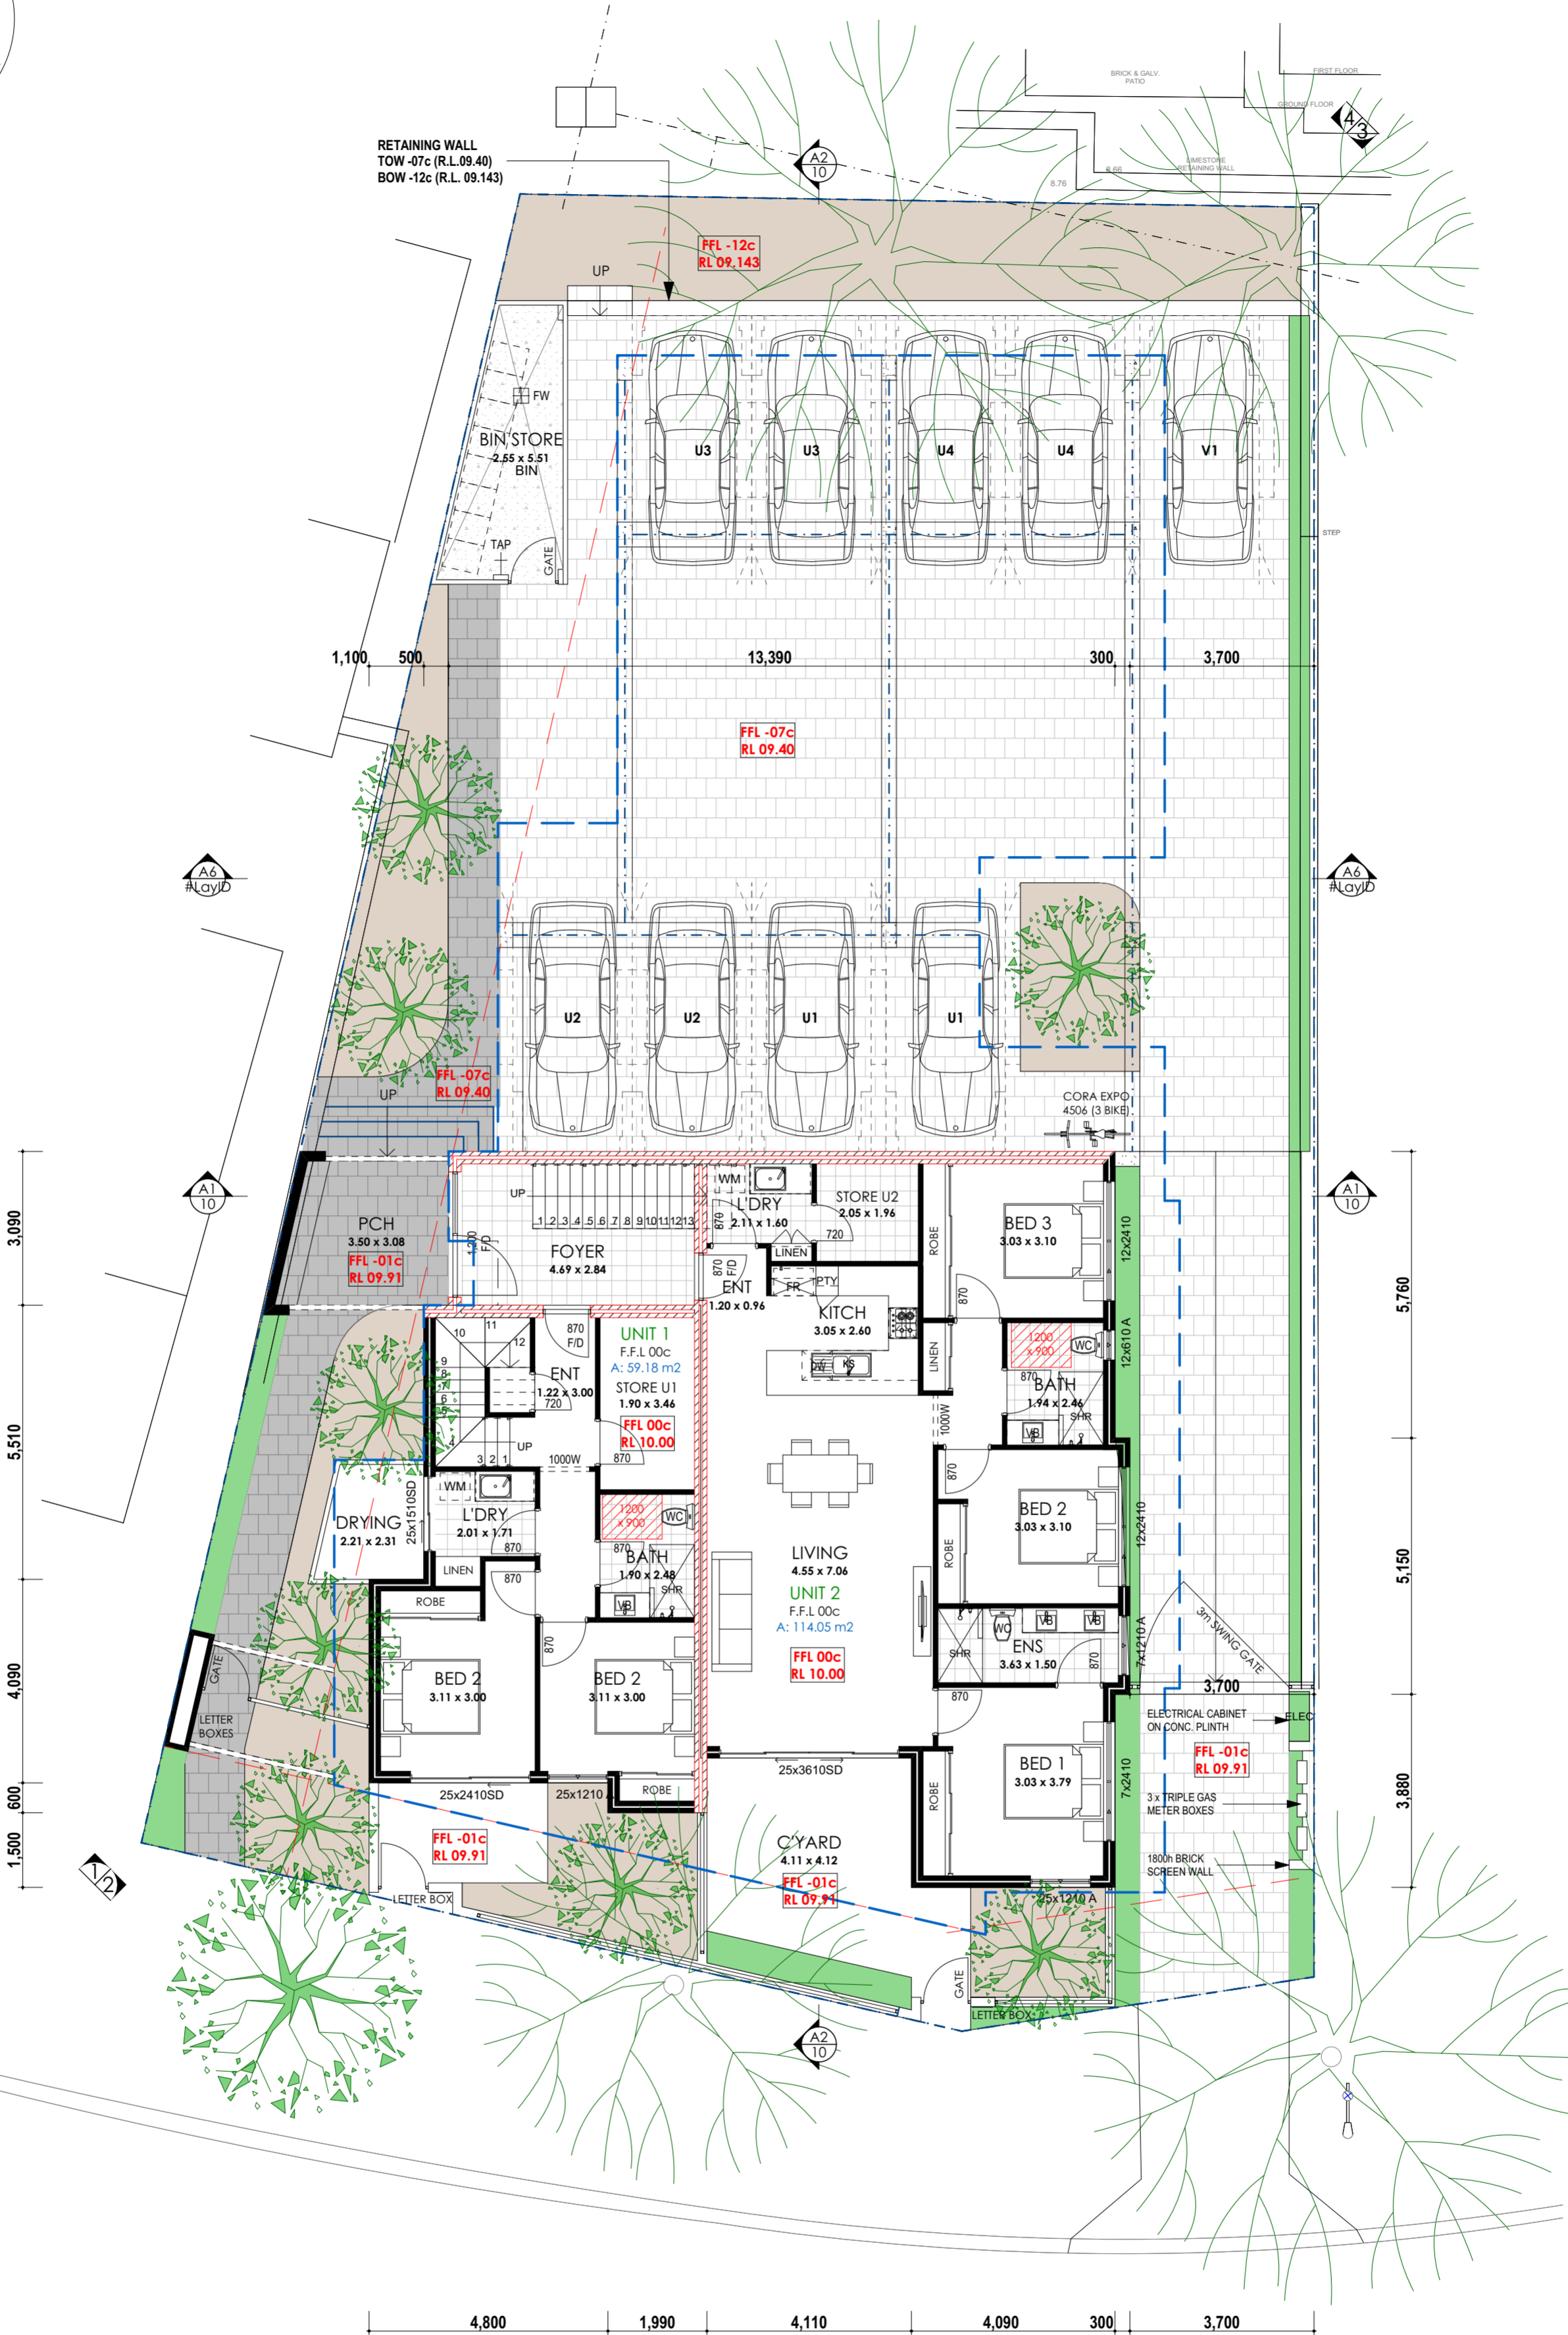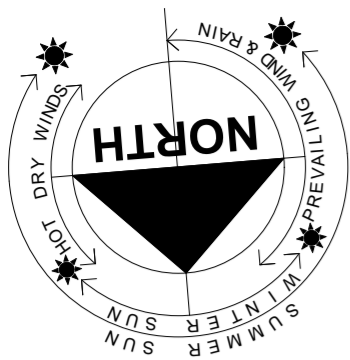

GROUND FLOOR
SCALE 1:100

JMB
BUILDING DESIGNS
P.O. Box 707, Inglewood, 6932
T: (08) 9271 8033
M: 0419 944 378
E: jason@jambd.com.au
W: www.jambd.com.au

Rev	Date	Notes
01	10.05.23	Concept 01
02	14.11.23	DA 01.2


COPYRIGHT
This plan shall remain the sole property of Jam Building Designs and must not be given, lent, resold or otherwise disposed without the permission in writing from Jam Building designs.

This is one of the drawings referred to in the building contract.
Client :
Date :
Client :
Date :
Builder :
Date :

Client Name:
Alpha Projects WA

Site Address:
**Lot 179 (#47)
Spring Way,
Hillarys**

Job number: 23-0848	Scale: 1:100
Drawn By: J.Magnatera	Date Drawn: 14.11.23
Revision No: 02	Sheet No: 06 OF 10
Drawing Name: FLOOR PLAN GF	

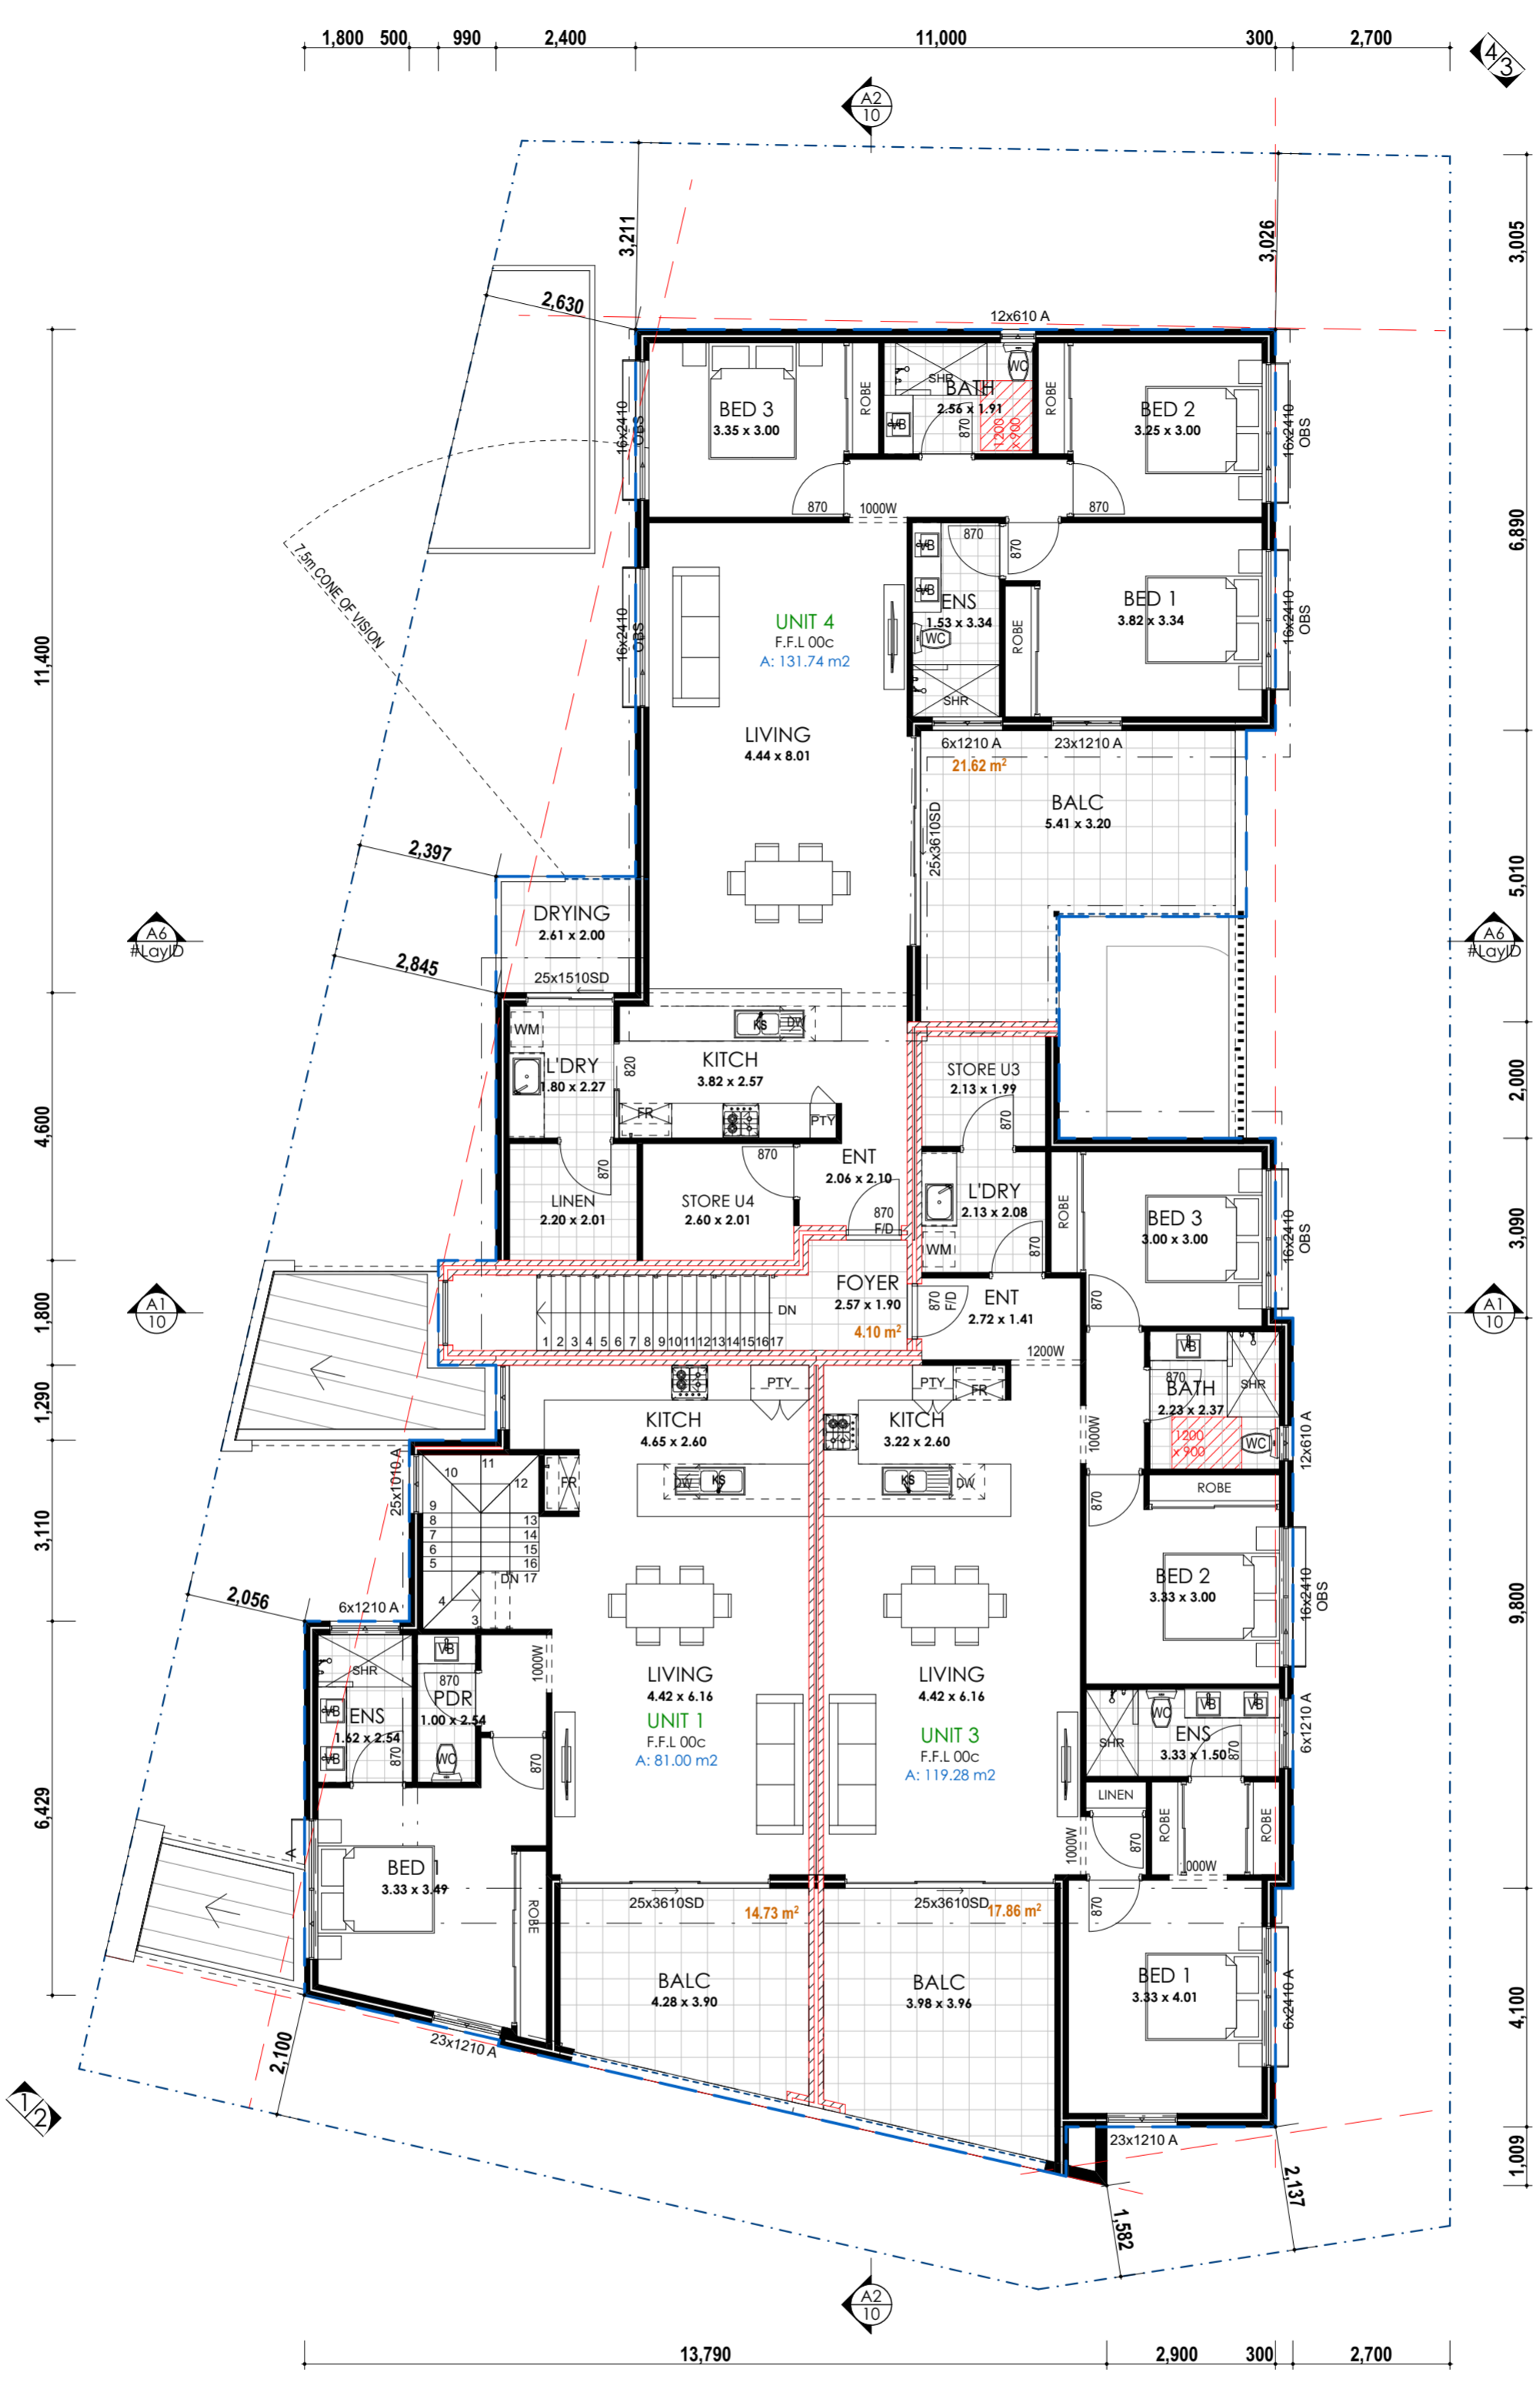

FIRST FLOOR
SCALE 1:100

JMB
BUILDING DESIGNS
P.O Box 707, Inglewood, 6932
T: (08) 9271 8033
M: 0419 944 378
E: jason@jambd.com.au
W: www.jambd.com.au




Rev	Date	Notes
01	10.05.23	Concept 01
02	14.11.23	DA 01.2

COPYRIGHT
This plan shall remain the sole property of Jam Building Designs and must not be given, lent, resold or otherwise disposed without the permission in writing from Jam Building designs.

This is one of the drawings referred to in the building contract.
Client : _____
Date : _____
Client : _____
Date : _____
Builder : _____
Date : _____

Client Name:
Alpha Projects WA
Site Address:
**Lot 179 (#47)
Spring Way,
Hillarys**

Job number: 23-0848	Scale: 1:100
Drawn By: J.Magnaterra	Date Drawn: 14.11.23
Revision No: 02	Sheet No: 07 OF 10
Drawing Name: FLOOR PLAN UF	

 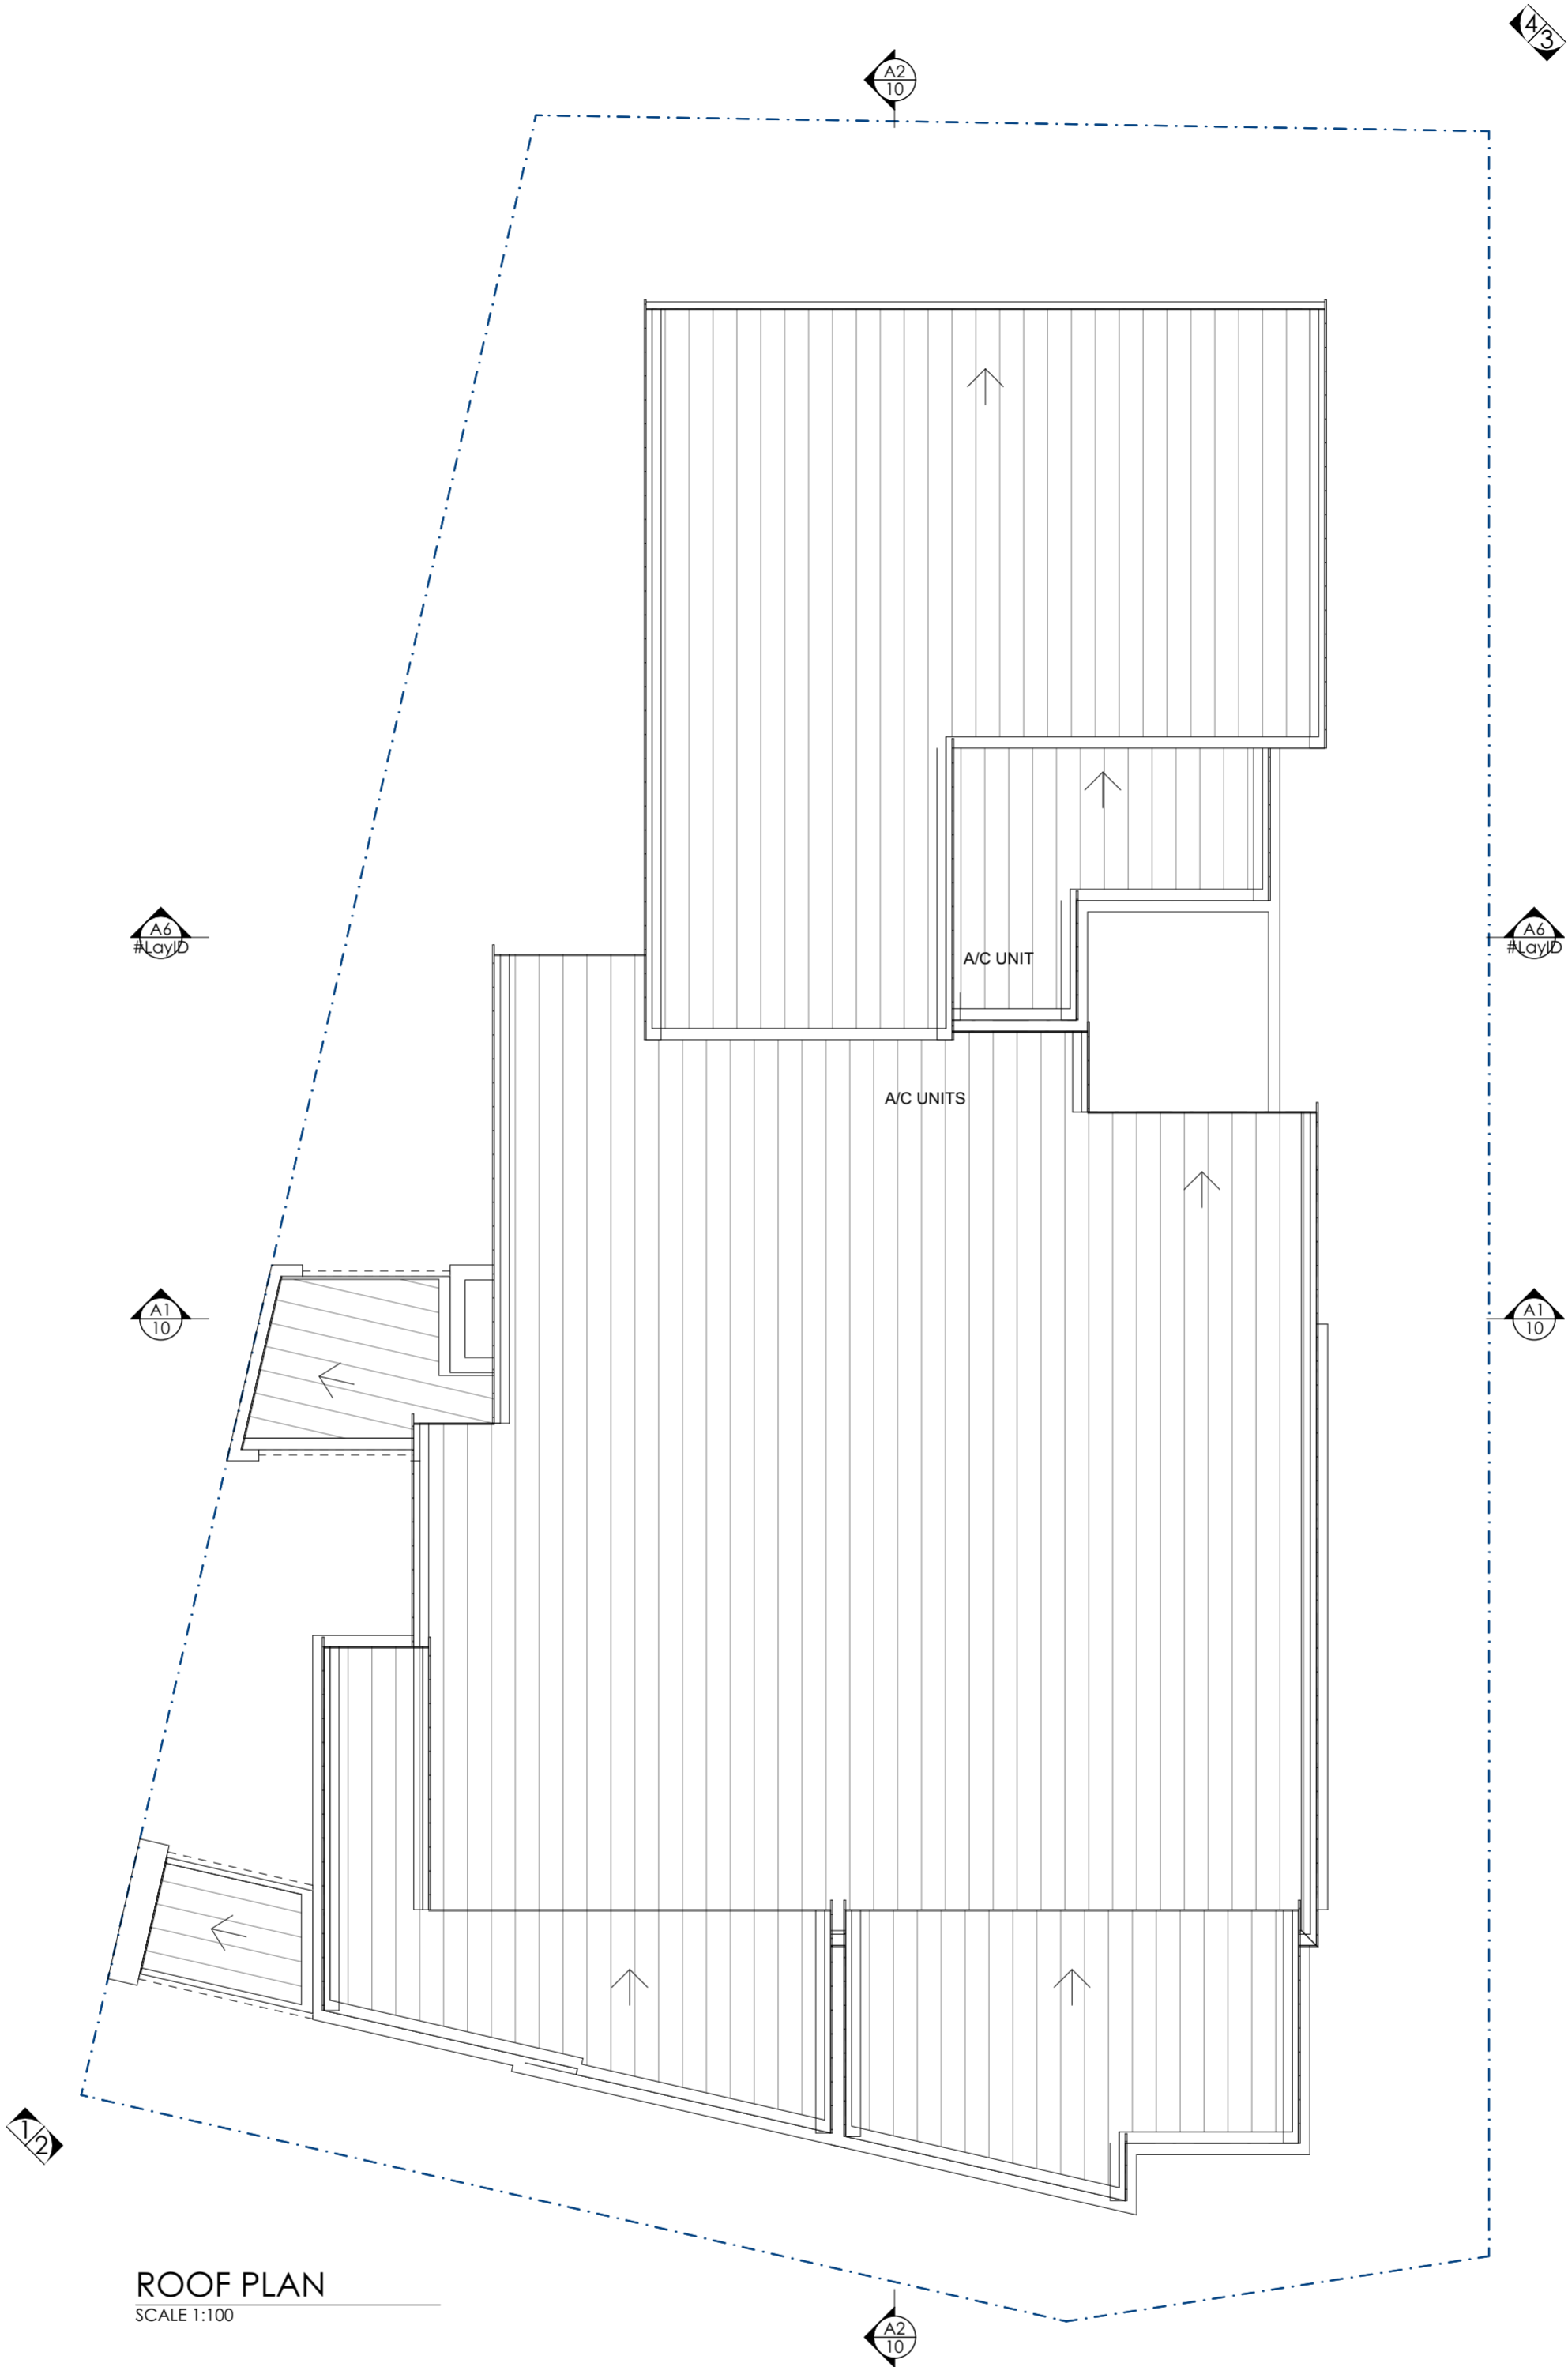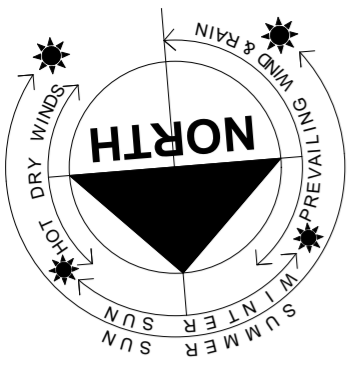

JMM
BUILDING DESIGNS
P.O Box 707, Inglewood, 6932
T: (08) 9271 8033
M: 0419 944 378
E: jason@jambd.com.au
W: www.jambd.com.au

Rev	Date	Notes
01	10.05.23	Concept 01
02	14.11.23	DA 01.2

COPYRIGHT
This plan shall remain the sole property of Jam Building Designs and must not be given, lent, resold or otherwise disposed without the permission in writing from Jam Building designs.

This is one of the drawings referred to in the building contract.

Client :
Date :

Client :
Date :

Builder :
Date :

Client Name:
Alpha Projects WA

Site Address:
**Lot 179 (#47)
Spring Way,
Hillarys**


Job number: 23-0848	Scale: 1:100
Drawn By: J.Magnaterra	Date Drawn: 14.11.23
Revision No: 02	Sheet No: 08 OF 10
Drawing Name: ROOF PLAN	



NORTHERN ELEVATION
SCALE 1:100



SOUTHERN ELEVATION
SCALE 1:100

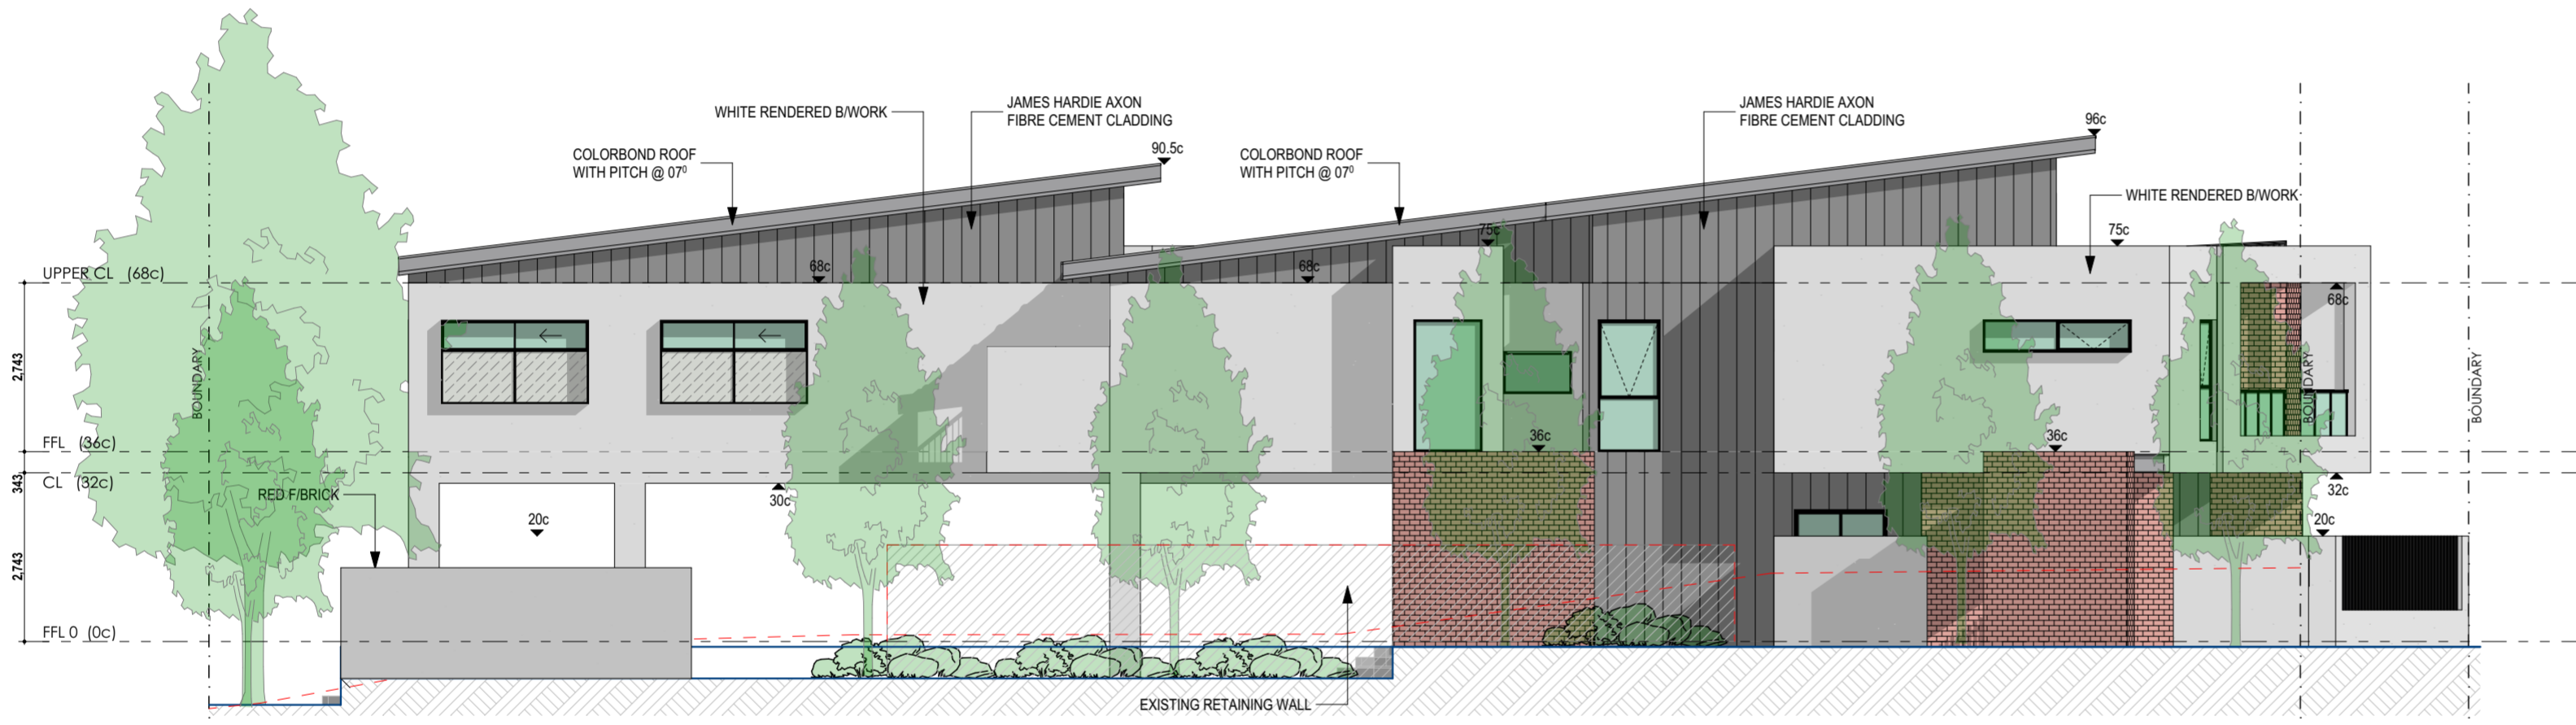
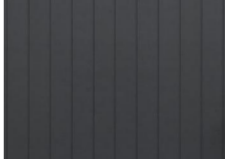



EASTERN ELEVATION
SCALE 1:100



WESTERN ELEVATION
SCALE 1:100

ELEVATION LEGEND

-  RED FACE BRICK
-  JAMES HARDIE AXON FIBRE CEMENT CLADDING
-  RENDERED BRICK

JAM
BUILDING DESIGNS
P.O Box 707, Inglewood, 6052
T: (08) 9271 8033
M: 0419 944 378
E: jason@jambd.com.au
W: www.jambd.com.au

Rev	Date	Notes
01	10.05.23	Concept 01
02	14.11.23	DA 01.2

COPYRIGHT
This plan shall remain the sole property of Jam Building Designs and must not be given, lent, resold or otherwise disposed without the permission in writing from Jam Building Designs.

This is one of the drawings referred to in the building contract.


Client : _____
Date : _____
Client : _____
Date : _____
Builder : _____
Date : _____

Client Name:
Alpha Projects WA


Site Address:
**Lot 179 (#47)
Spring Way,
Hillarys**

Job number: 23-0848	Scale: 1:100
Drawn By: J.Magnatera E.Funtseva	Date Drawn: 14.11.23
Revision No: 02	Sheet No: 09 OF 10

Drawing Name:
ELEVATIONS

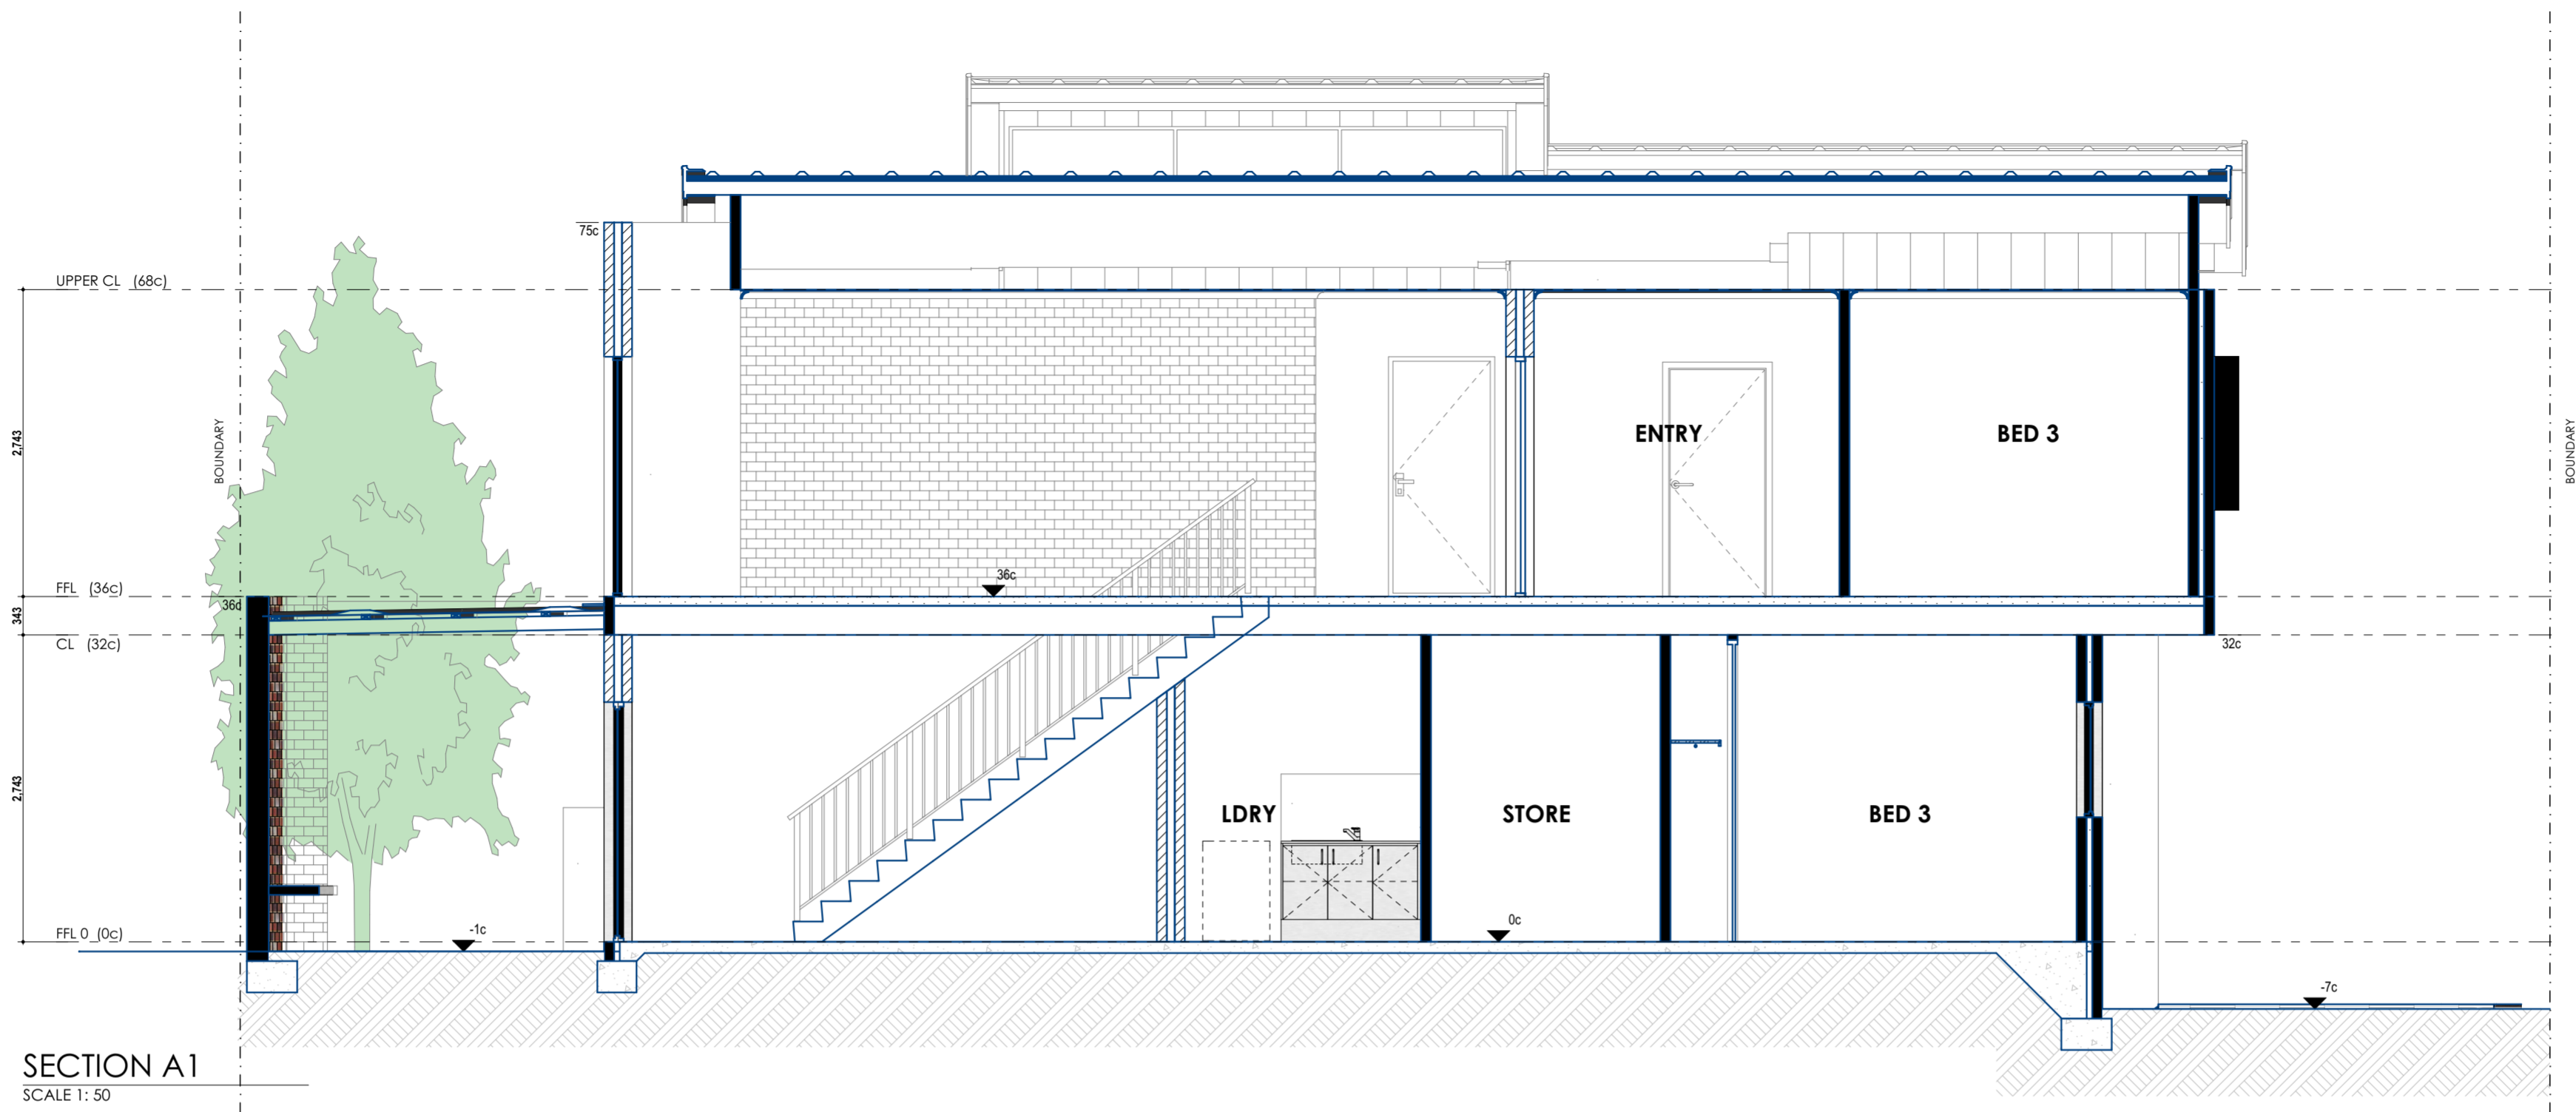

SECTION A1
SCALE 1: 50

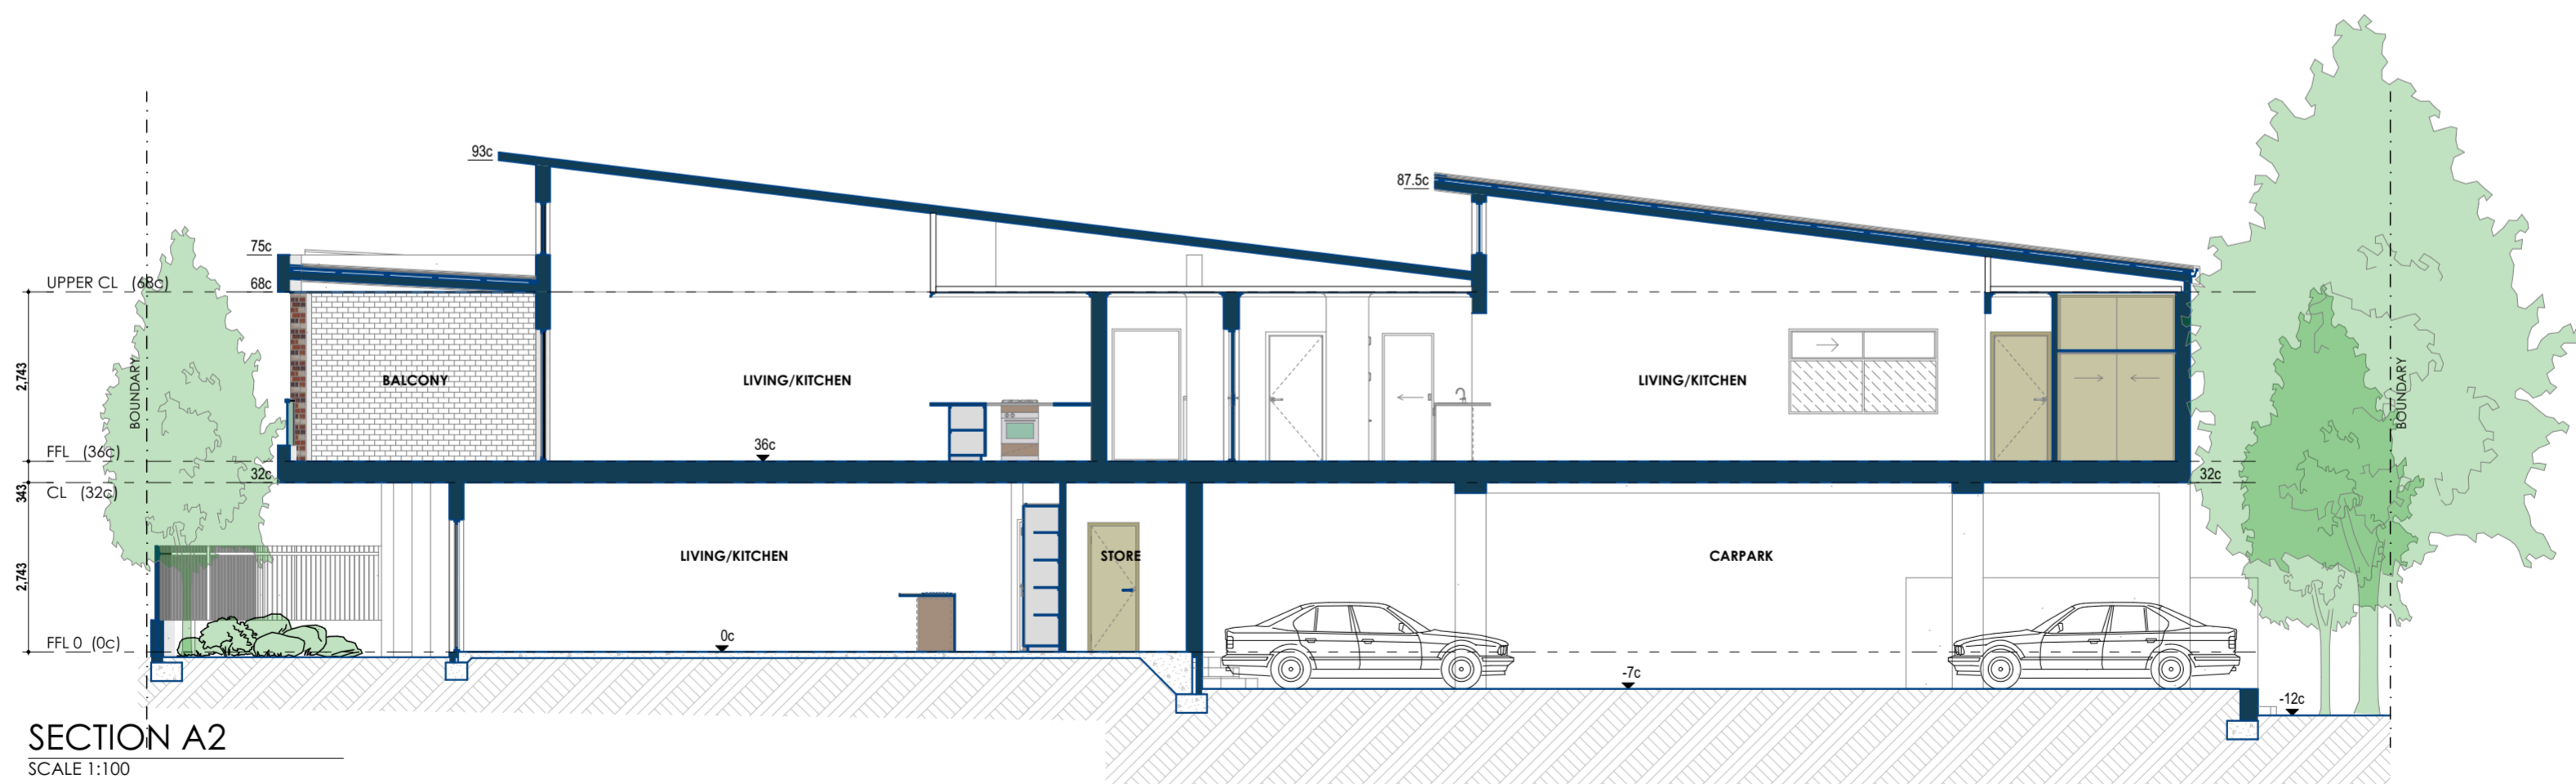

SECTION A2
SCALE 1:100

JMB
BUILDING DESIGNS
P.O Box 707, Inglewood, 6932
T: (08) 9271 8033
M: 0419 944 378
E: jason@jambd.com.au
W: www.jambd.com.au

Rev	Date	Notes
01	10.05.23	Concept 01
02	14.11.23	DA 01.2

COPYRIGHT
This plan shall remain the sole property of Jam Building Designs and must not be given, lent, resold or otherwise disposed without the permission in writing from Jam Building designs.

This is one of the drawings referred to in the building contract.
Client :
Date :
Client :
Date :
Builder :
Date :

Client Name:
Alpha Projects WA
Site Address:
**Lot 179 (#47)
Spring Way,
Hillarys**

Job number: 23-0848	Scale: 1:50, 1:100
Drawn By: J.Magnaterra	Date Drawn: 14.11.23
Revision No: 02	Sheet No: 10 OF 10
Drawing Name: SECTIONS	