




CLIENT:
Carmelo & Vanessa Cirillo
 ADDRESS:
No.34 Marri Road, Dun Craig




© COPYRIGHT
 This document remains the property of NKstudiodesign and must not be used or copied wholly or in part without written permission

No.	Description	Date
1	for planning approval	17.04.2023
2	car bay 14 to shared space	2.08.2023

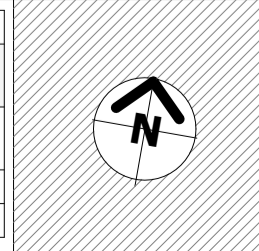

DRAWING
SITE PLAN
 SCALE @ A3:
 1 : 200
 DATE
 2.08.2023

JOB #:
2319
 SHEET #:
A1.01
 REV #:
2

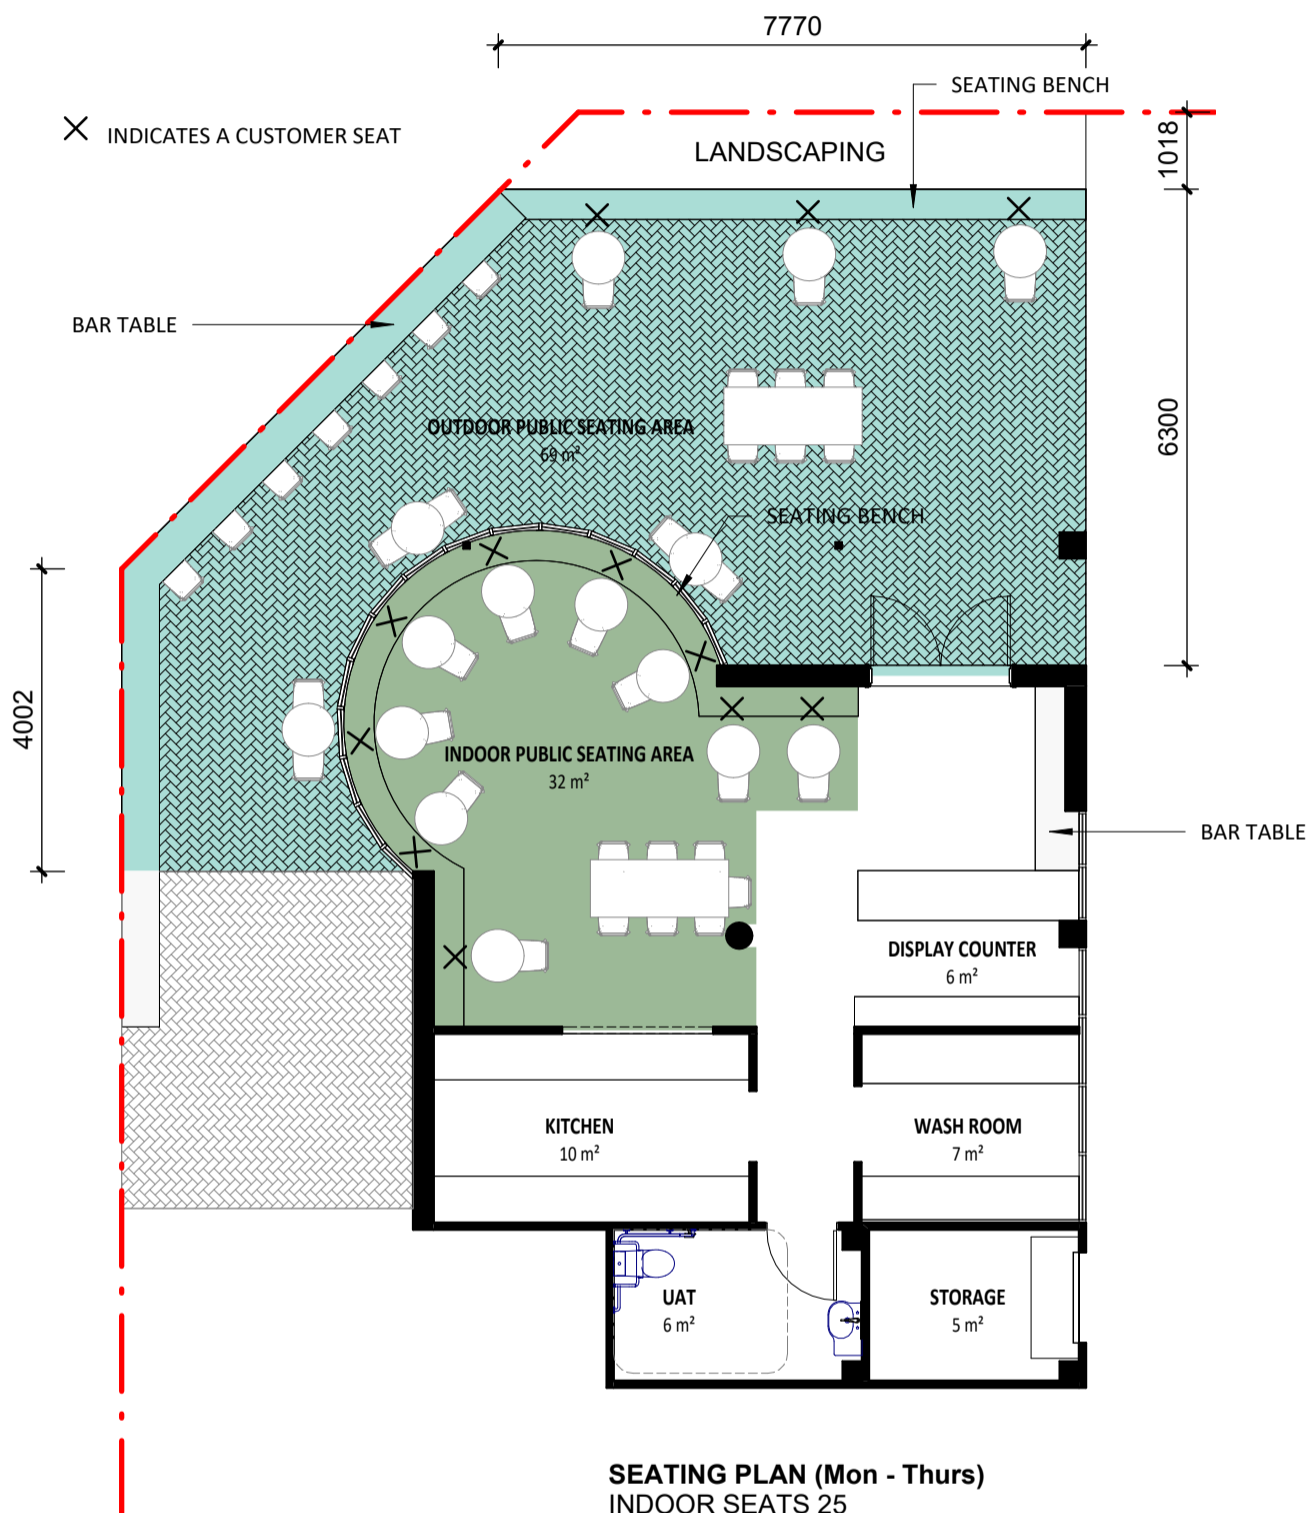


SEATING PLAN (Mon - Thurs)
 INDOOR SEATS 25
 OUTDOOR SEATS 25
 TOTAL No. OF PROPOSED SEATS 50

CLIENT:
Carmelo & Vanessa Cirillo
 ADDRESS:
No.34 Marri Road, Duncraig




No.	Description	Date
1	for planning approval	17.04.2023
3	revised seating plans	31.01.2024

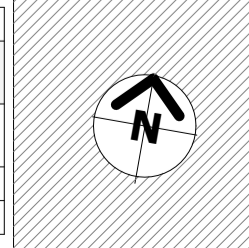

DRAWING
SEATING ARRANGEMENT PLAN (Mon-Thurs)

SCALE @ A3: 1 : 100
 DATE: 31.01.2024

JOB #: **2319**
 SHEET #: **A2.01**
 REV #: **3**

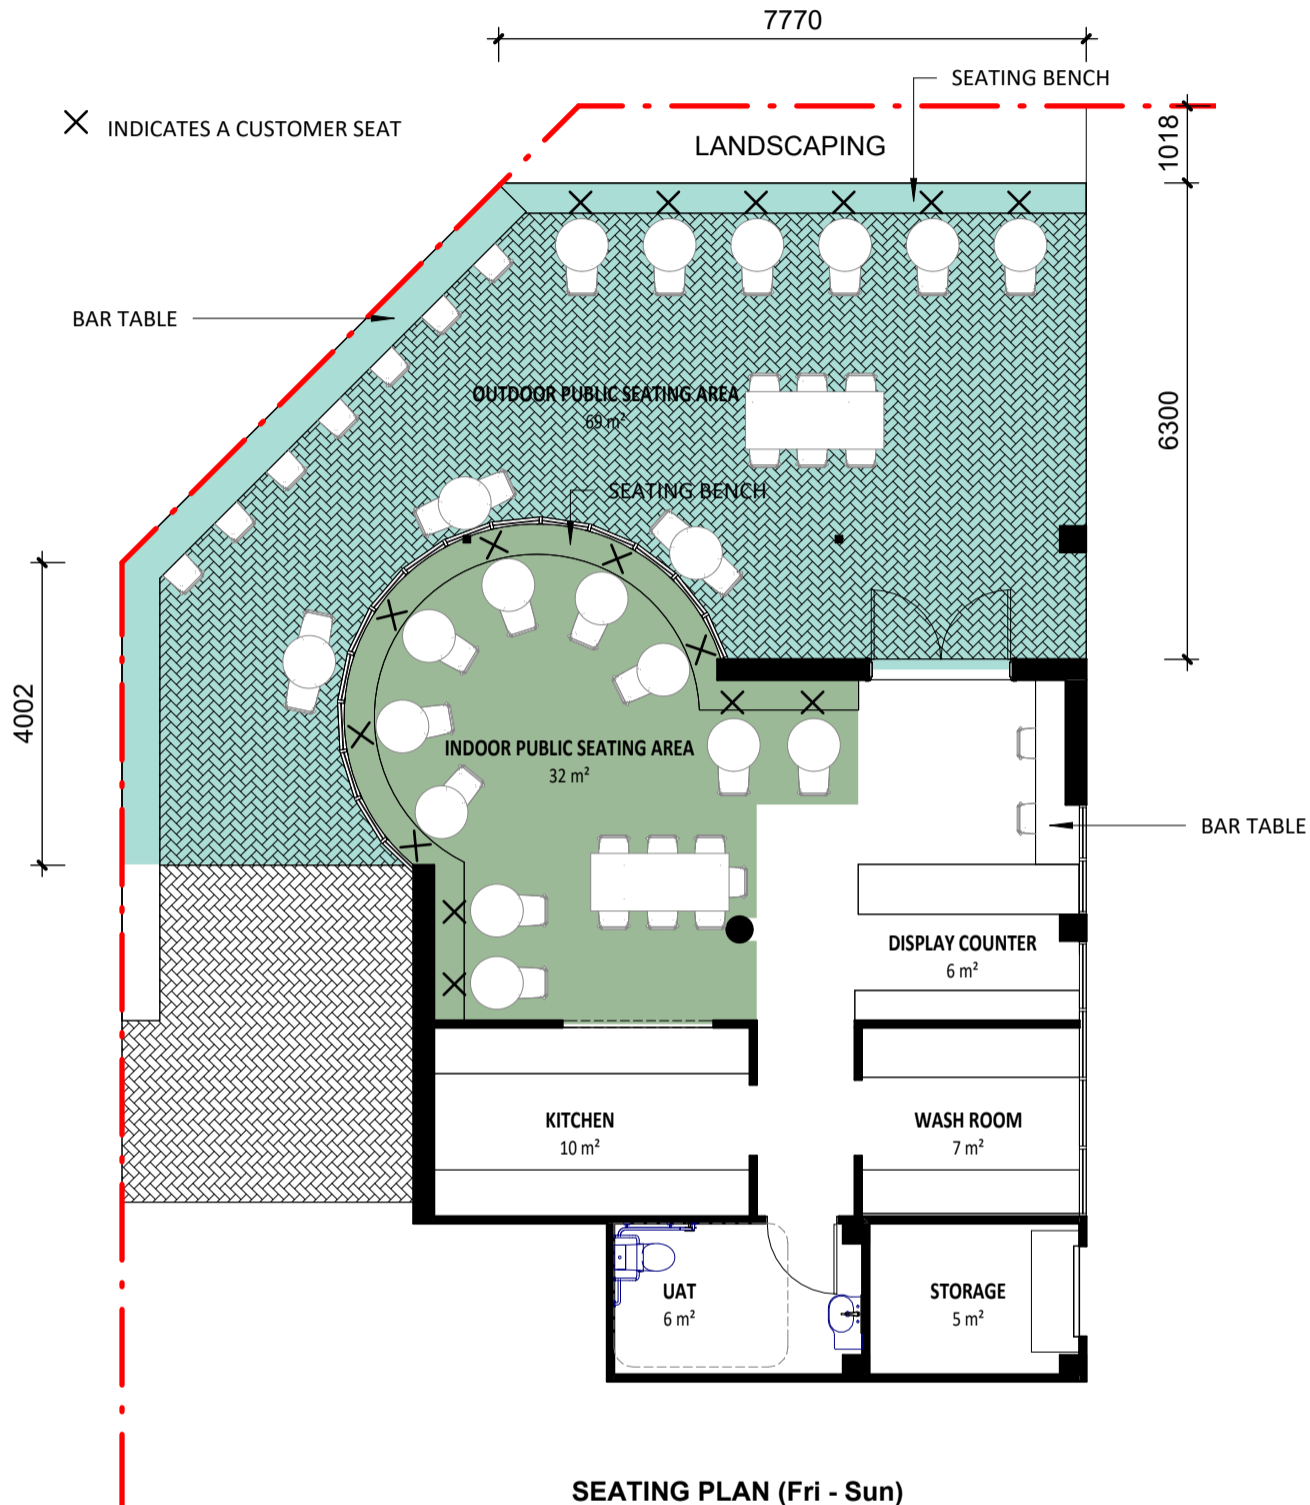


SEATING PLAN (Fri - Sun)
 INDOOR SEATS 29
 OUTDOOR SEATS 31
 TOTAL No. OF PROPOSED SEATS 60

CLIENT:
Carmelo & Vanessa Cirillo
 ADDRESS:
No.34 Marri Road, Duncraig



No.	Description	Date
3	revised seating plans	31.01.2024


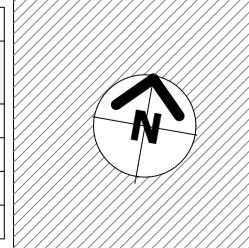


DRAWING
**SEATING
 ARRANGEMENT PLAN
 (Fri-Sun)**


SCALE @ A3:
 1 : 100

DATE
 31.01.2024

JOB #:
2319
 SHEET #:
A2.02
 REV #:
3

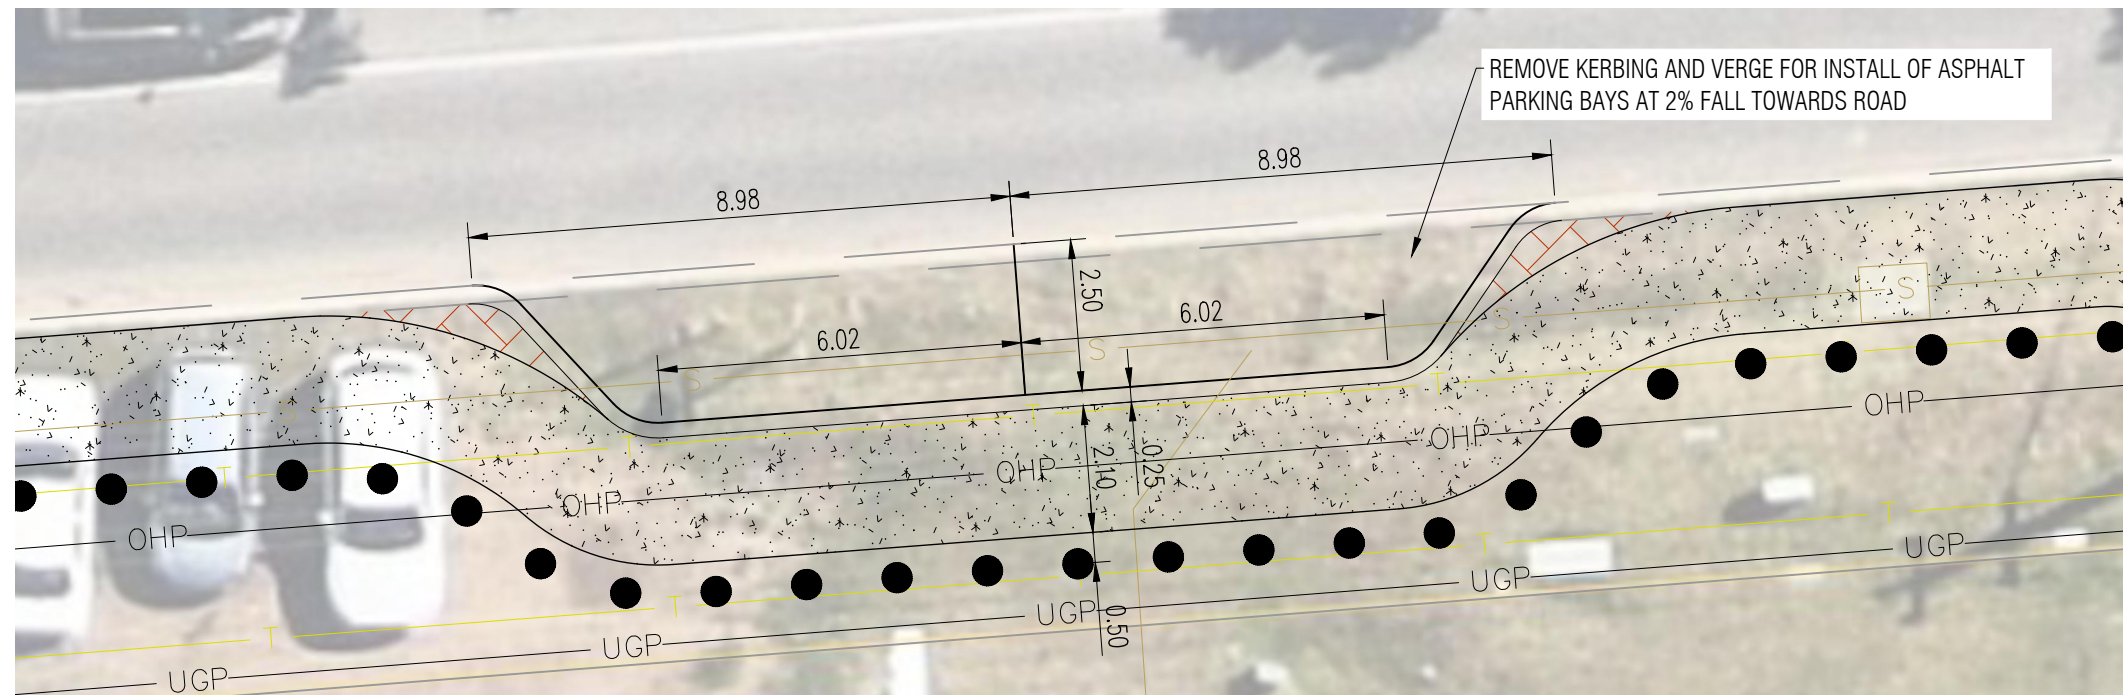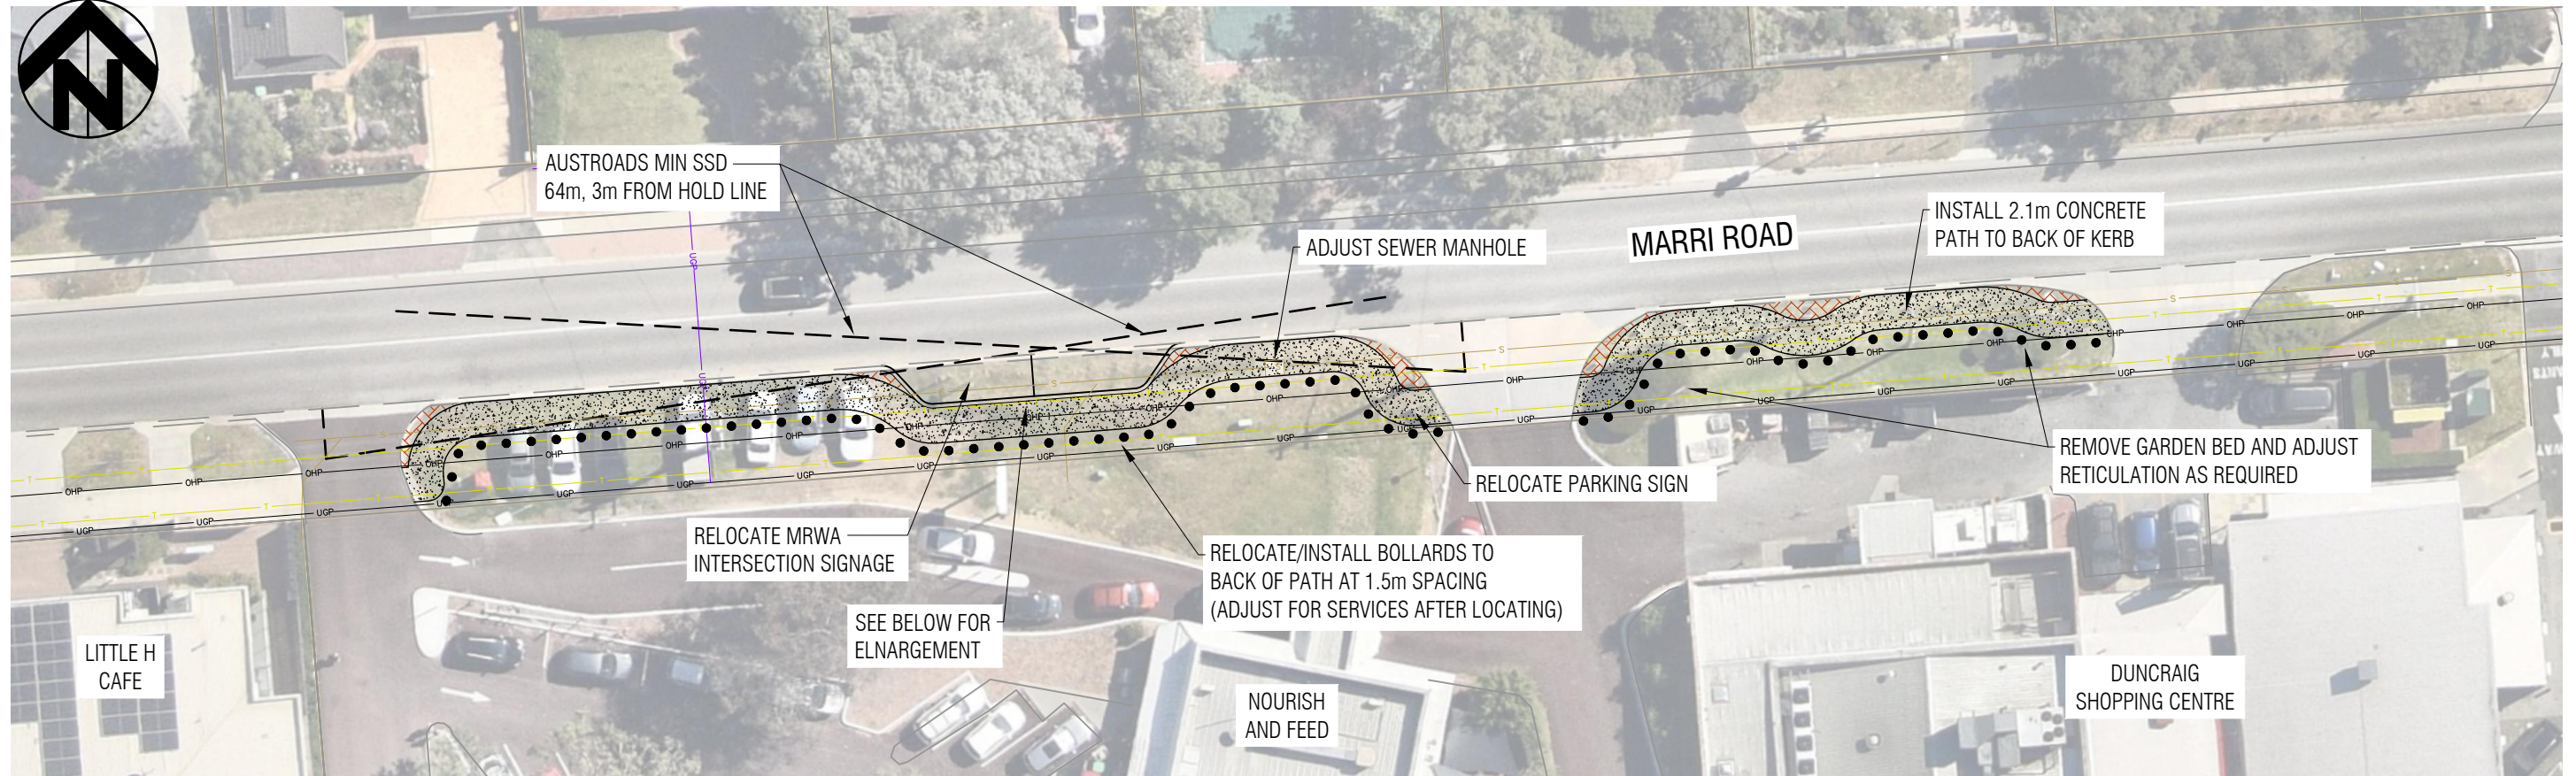

ENLARGEMENT
SCALE 1:125

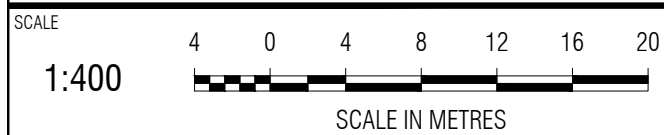


DRAWN *E. PITSONIS* 28/11/2023

CHECKED - / / 2023

DRAWING DIRECTORY:

MARRI ROAD
PARKING AND FOOTPATH UPGRADE
CONCEPT PLAN
DUNCRAIG

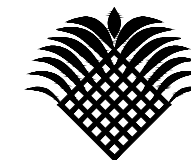

**CITY OF
JOONDALUP**

CON0084-01