


SHEET INDEX	
Layout ID	Layout Name
1	COVER SHEET
2	NOTES
3	SITE PLAN
4	LANDSCAPING PLAN
5	GROUND FLOOR PLAN

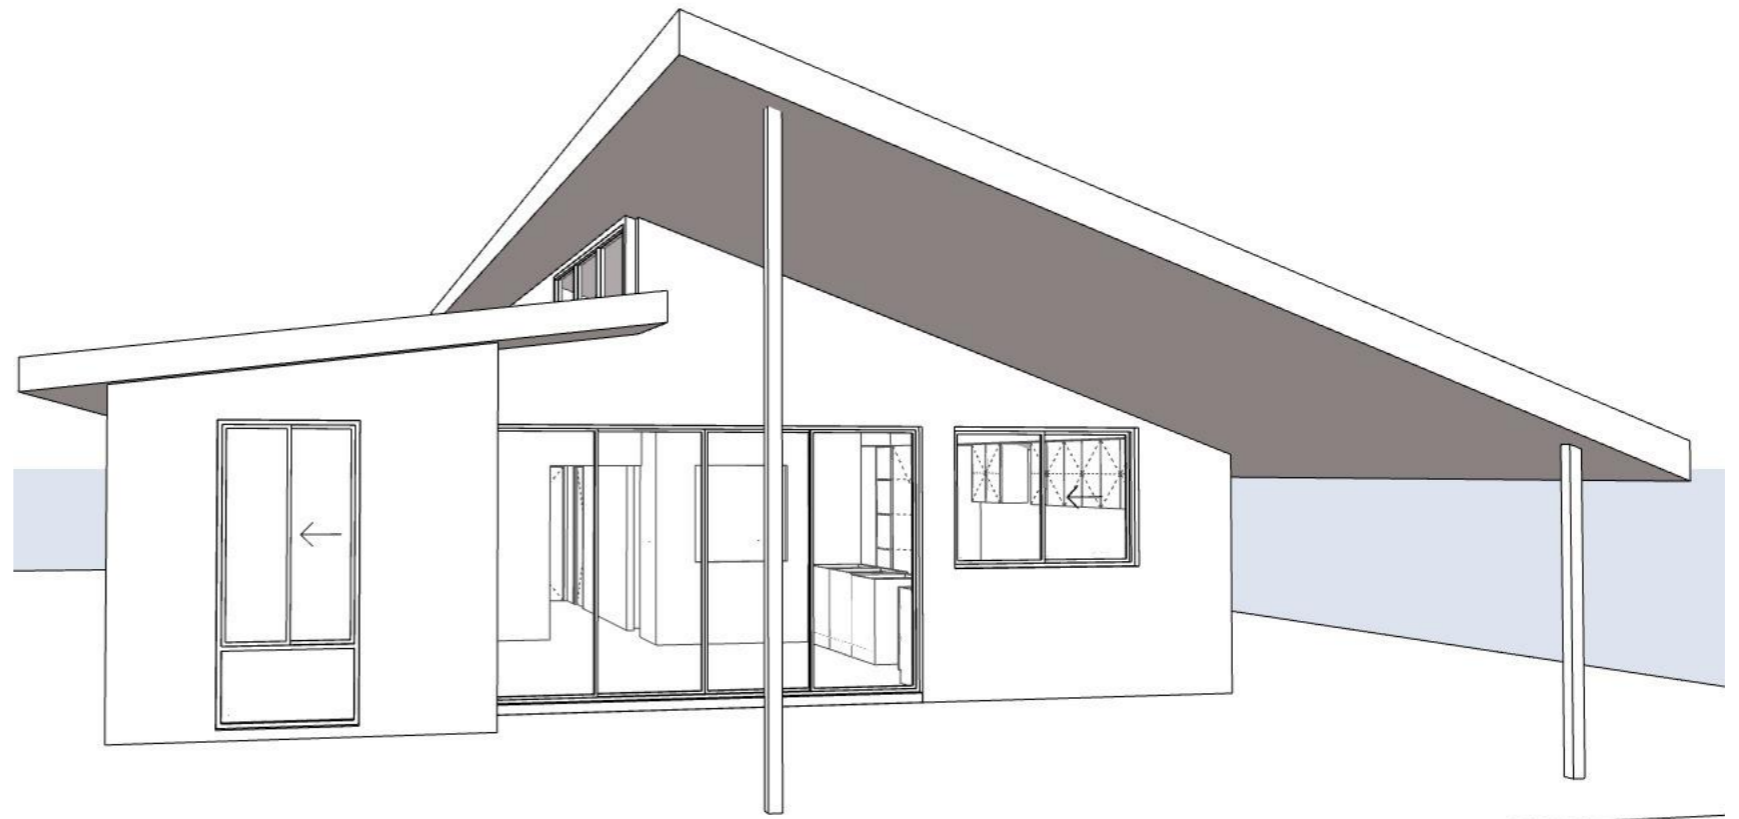

COVER SHEET




client: **RAJASEKHAR BOBBALA & SIRISHA BIJJAM**
 address: 57 TREETOP AVE
EDGEWATER
 job number: EA2021 12
 architectural designer: MEERA
 date: 15/12/2023
 scale: 1:1, 1:2 @ A3

1

NOTE: No structural changes can be made to this design after 15 (working) days of the Preparation of Plans Agreement (PPA) being signed.

client -----
 client -----
 builder -----

TSRW - TWINSIDE RETAINING WALL
 TR - TOP OF RETAINING WALL
 TG - TOP OF GUTTER
 TF - TOP OF FENCE
 LSRW - LIMESTONE RETAINING WALL
 GB - GARDEN BED
 BE - BOTTOM OF EAVE

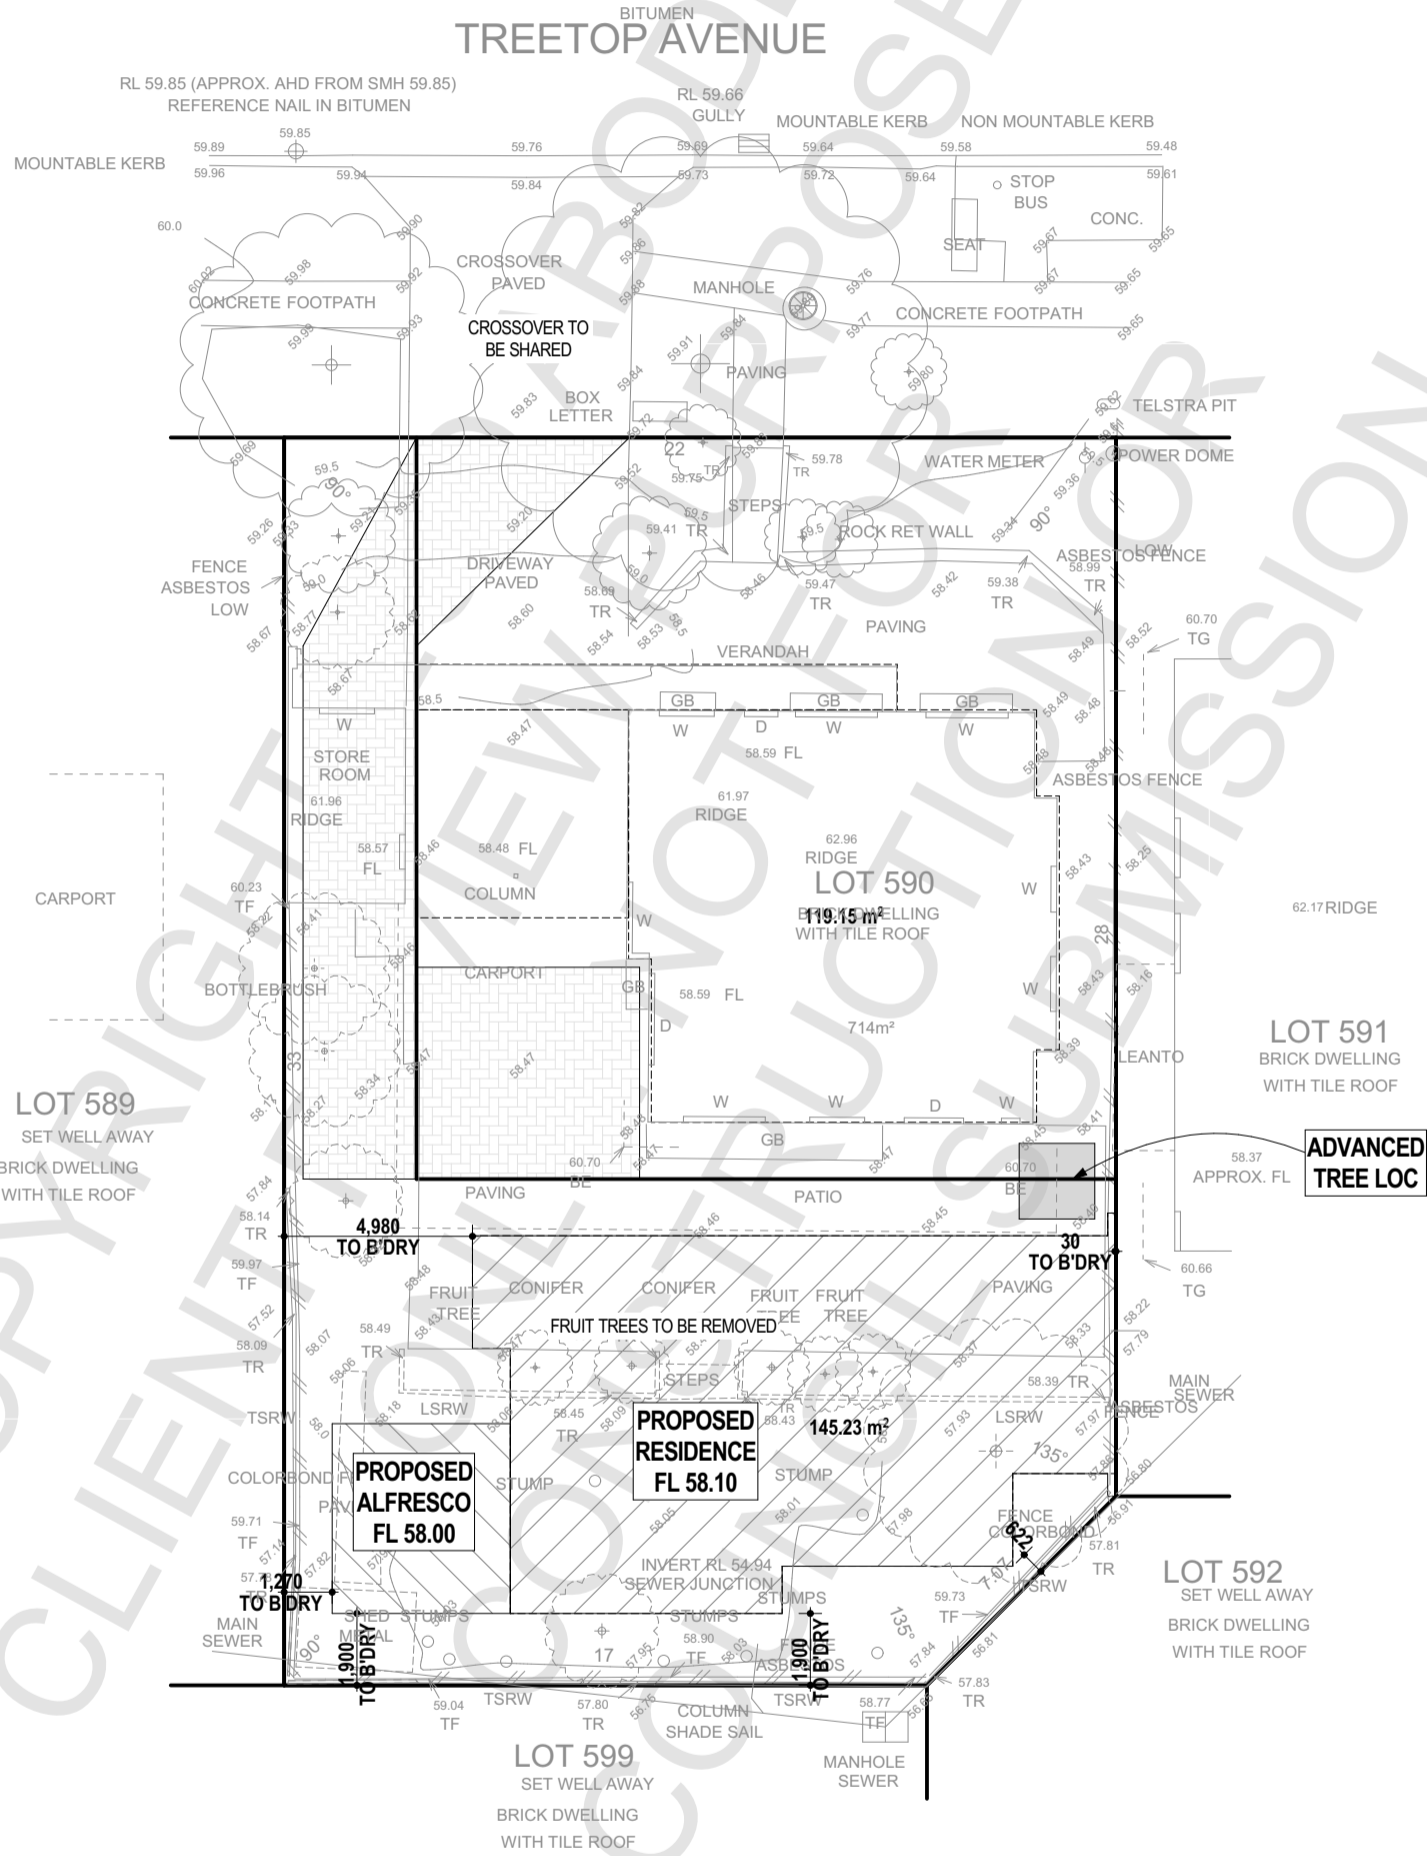

client
 client
 builder

NOTE: No structural changes can be made to this design after 15 (working) days of the Preparation of Plans Agreement (PPA) being signed.


3

RAJASEKHAR BOBBALA & SIRISHA BIJJAM

client: 57 TREETOP AVE
 address: EDgewater
 job number: EA2021 12
 architectural designer: MEERA
 date: 15/12/2023
 scale: 1:200 @ A3




SITE PLAN

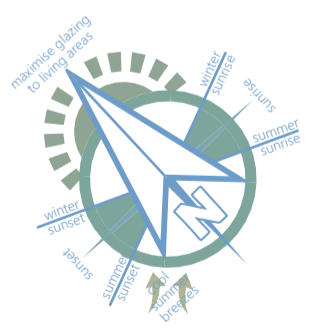

The copyright of this design is the sole property of ECO ABODE and there is no implied licence for its use for any purpose.

TSRW - TWINSIDE RETAINING WALL
 TR - TOP OF RETAINING WALL
 TG - TOP OF GUTTER
 TF - TOP OF FENCE
 LSRW - LIMESTONE RETAINING WALL
 GB - GARDEN BED
 BE - BOTTOM OF EAVE

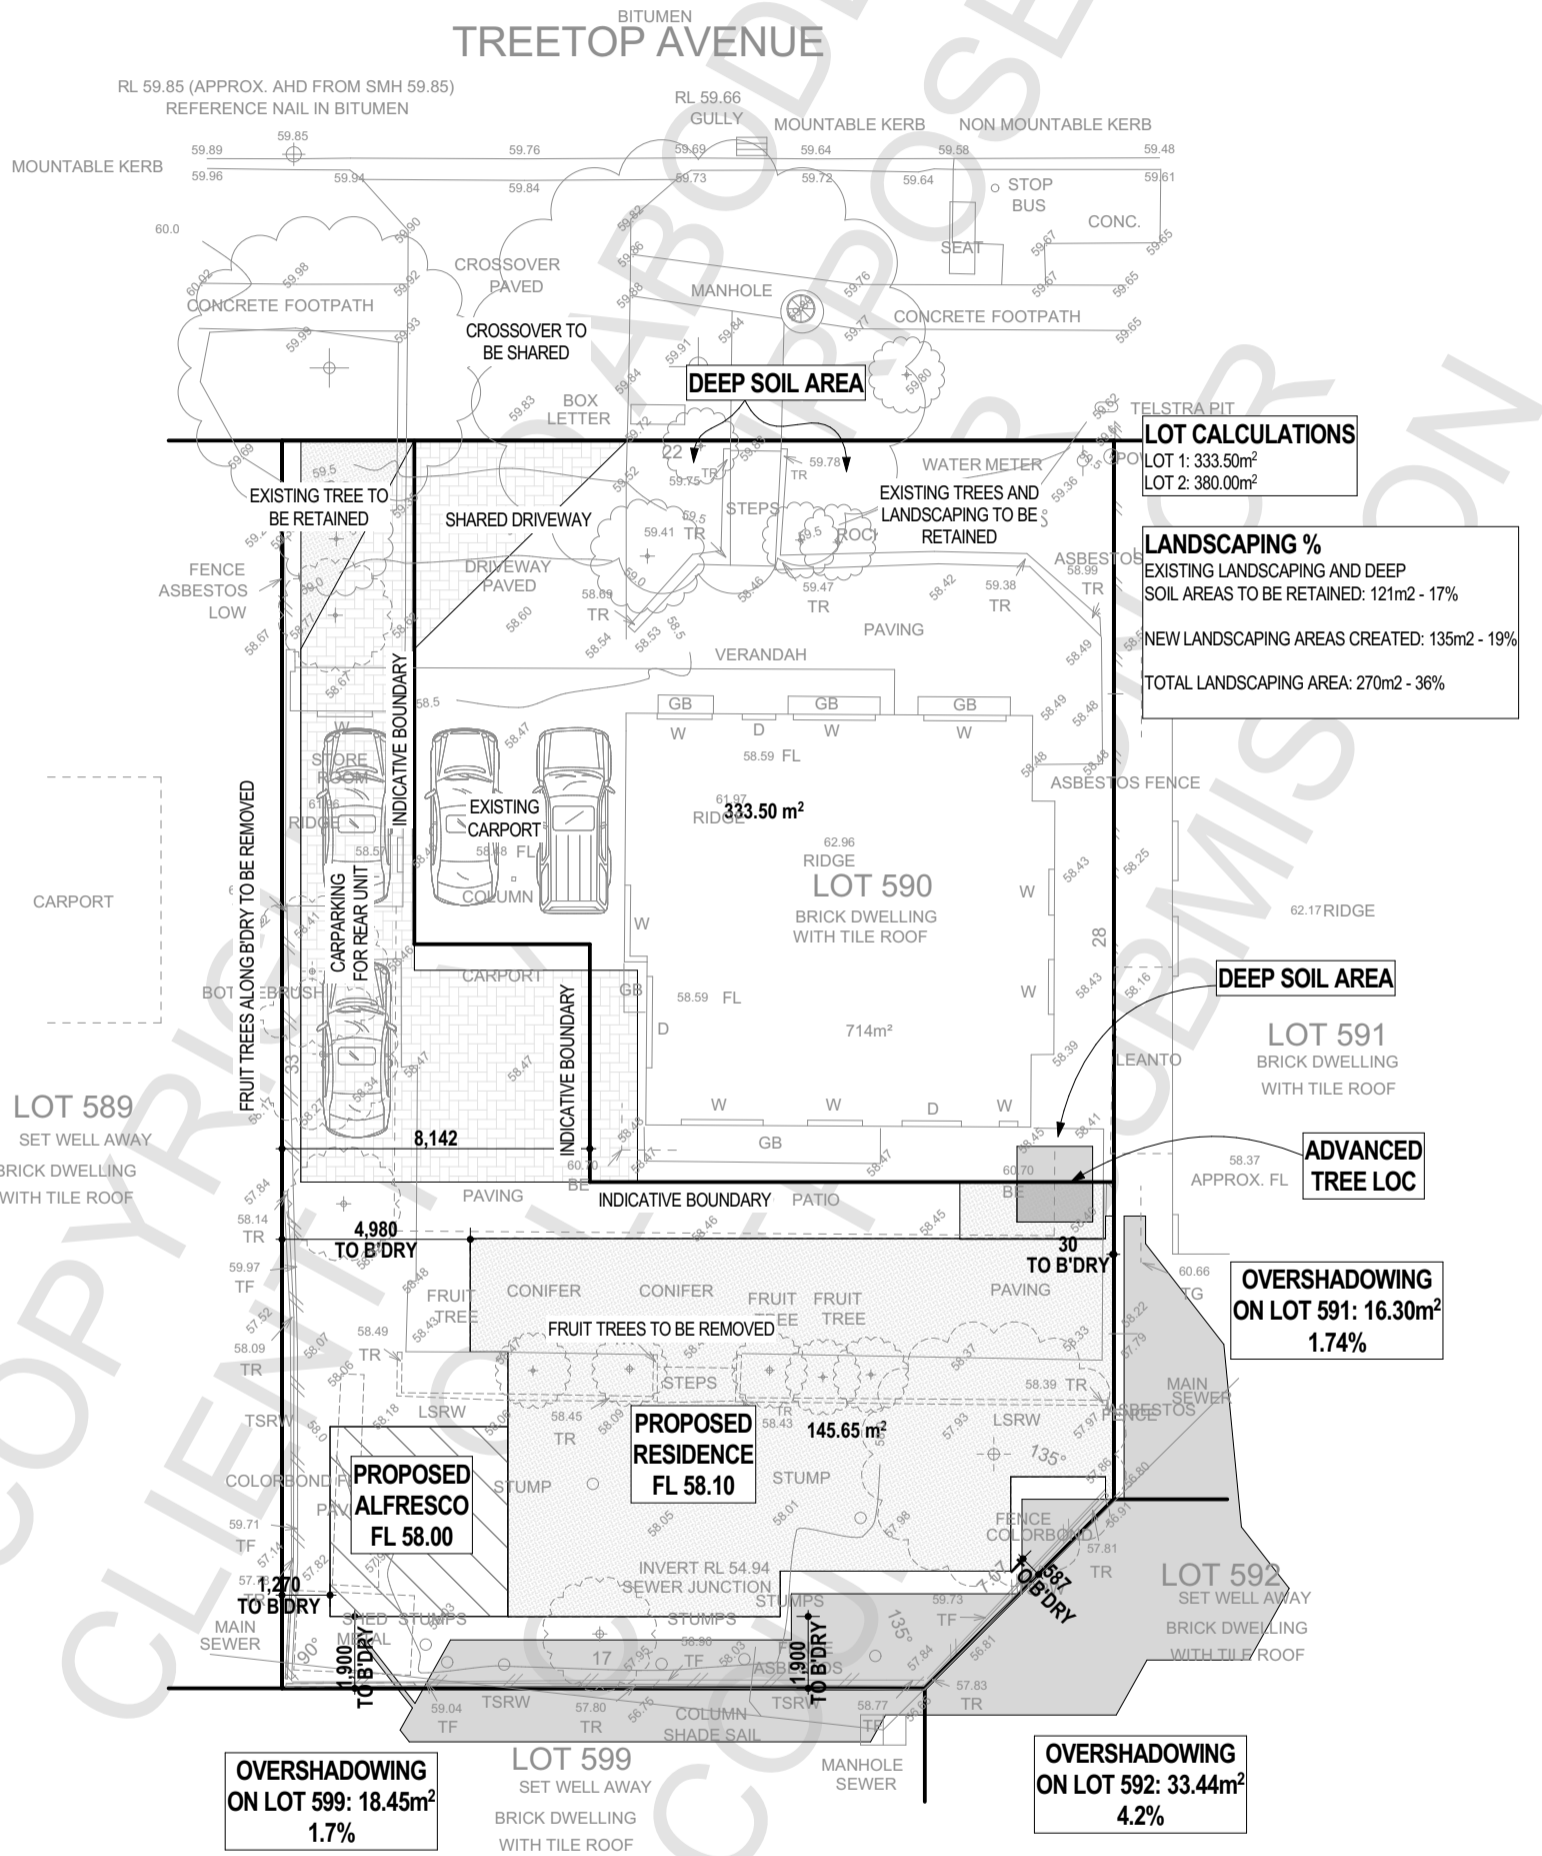

client
 client
 builder

NOTE: No structural changes can be made to this design after 15 (working) days of the Preparation of Plans Agreement (PPA) being signed.


4





RAJASEKHAR BOBBALA & SIRISHA BIJJAM

client: RAJASEKHAR BOBBALA & SIRISHA BIJJAM
 address: 57 TREETOP AVE
 EDgewater
 EA 2021 12
 job number: MEERA
 architectural designer: MEERA
 date: 15/12/2023
 scale: 1:200 @ A3



LANDSCAPING PLAN

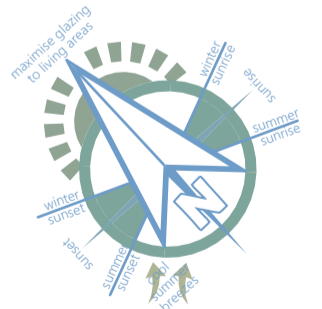

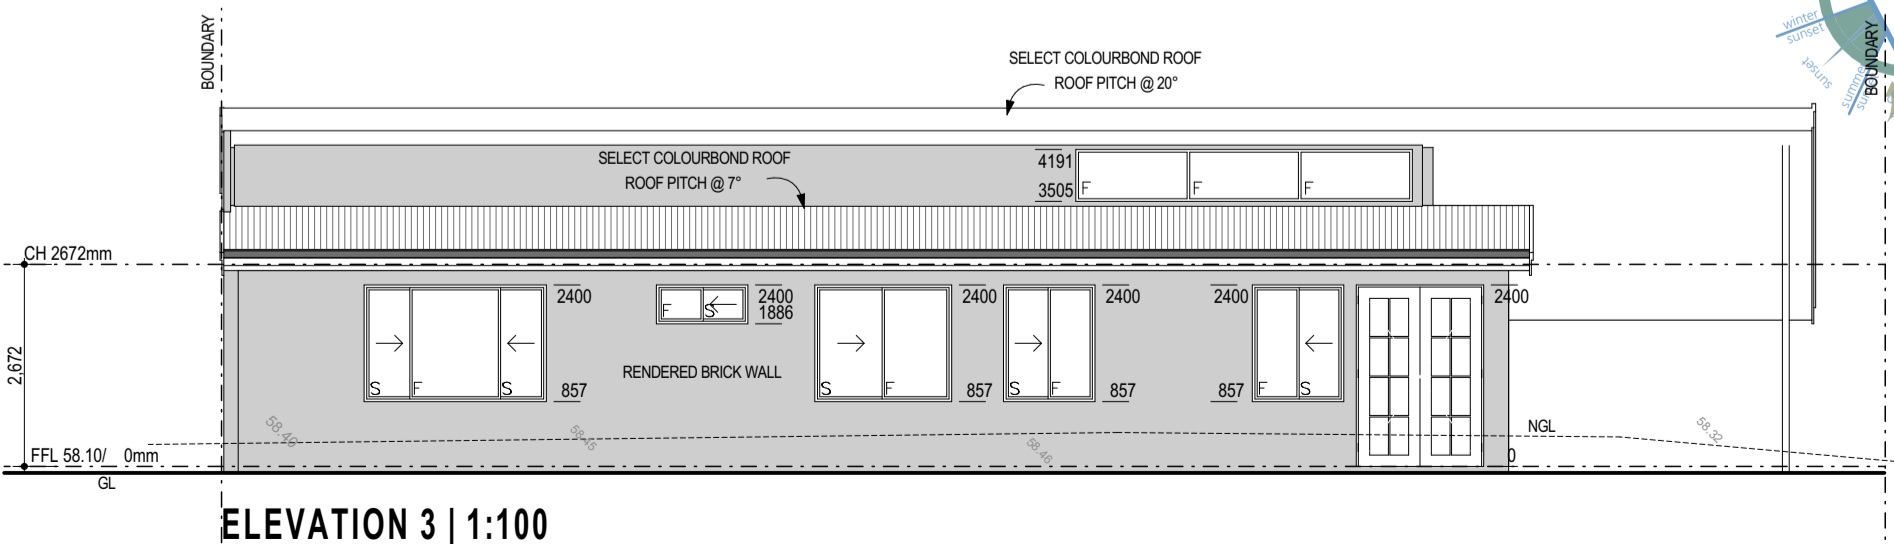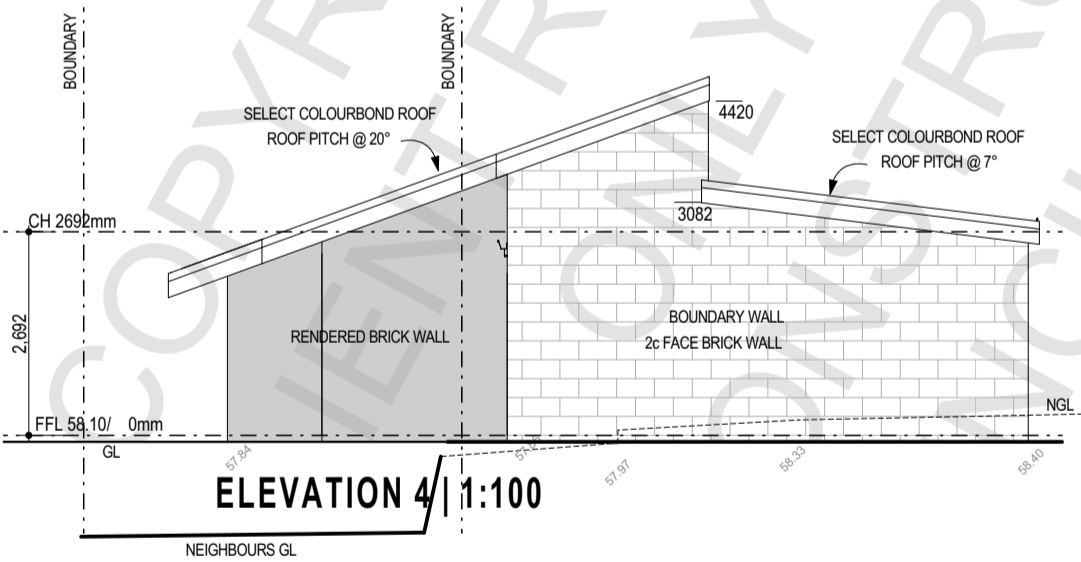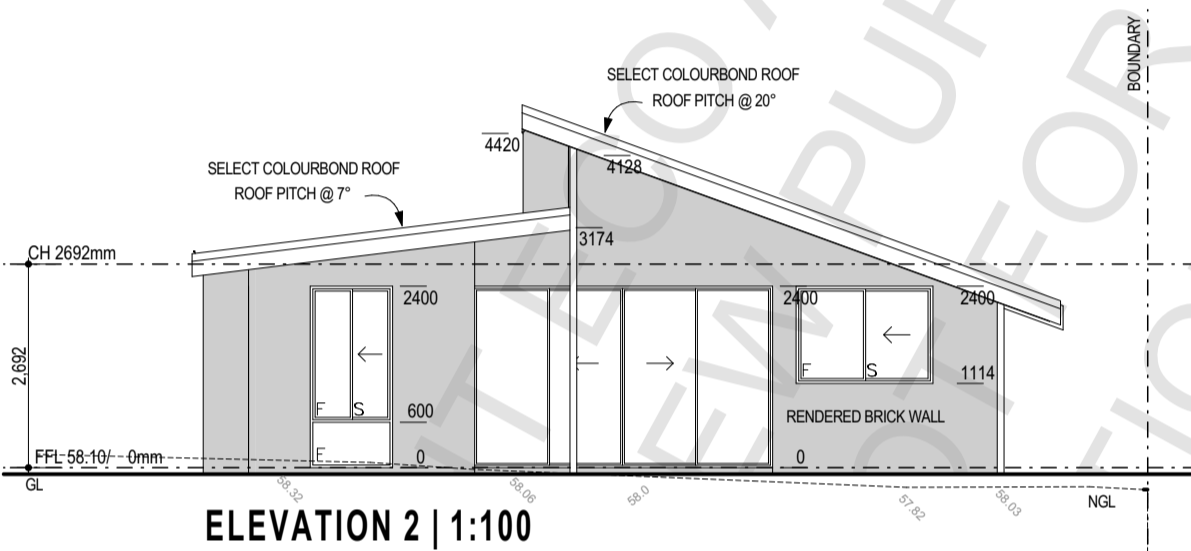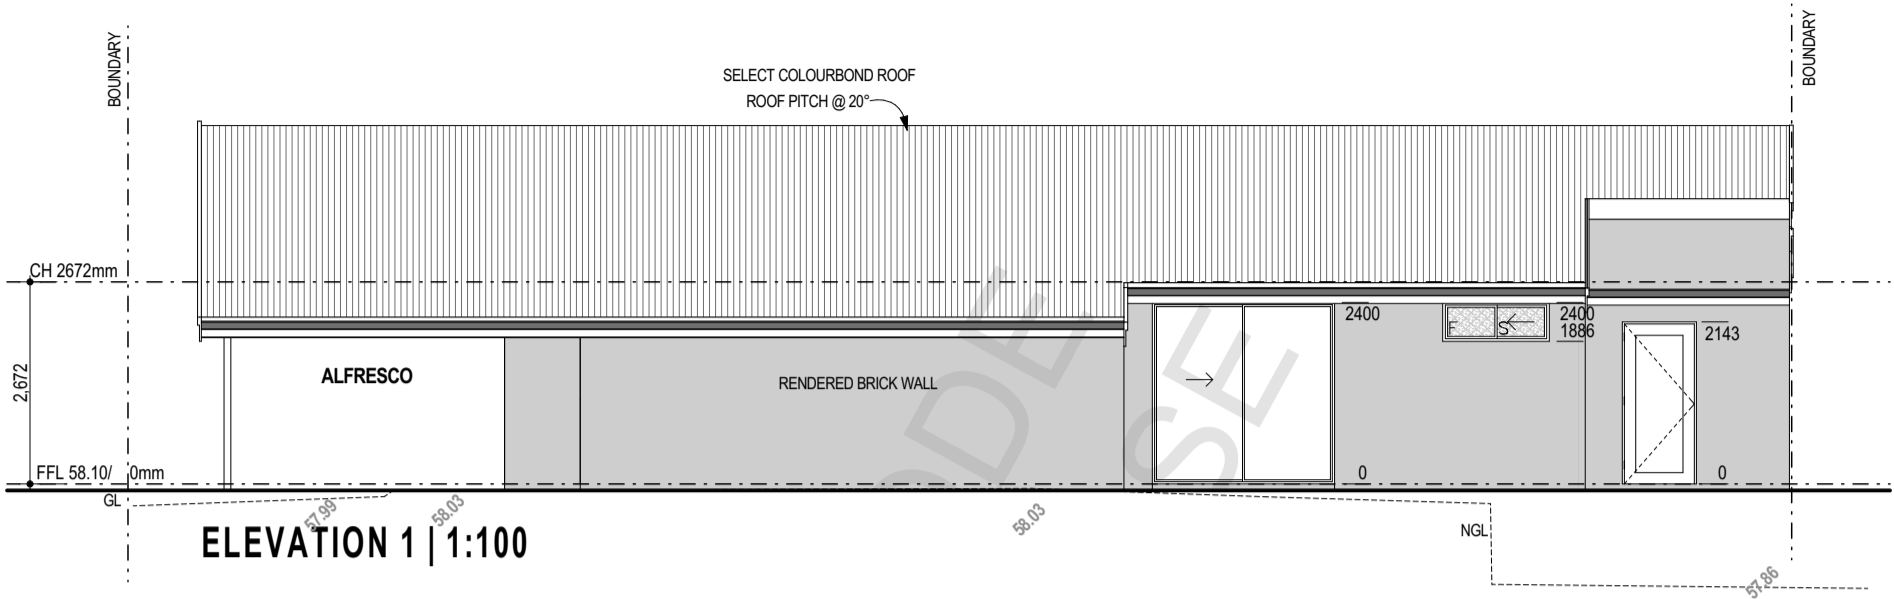

client

NOTE: No structural changes can be made to this design after 15 (working) days of the Preparation of Plans Agreement (PPA) being signed.

6

RAJASEKHAR BOBBALA & SIRISHA BIJJAM

client: 57 TREETOP AVE
address: EDgewater
EA 2021 12
job number: MEERA
architectural designer: MEERA
date: 15/12/2023
scale: 1:100 @ A3



ELEVATIONS

