

Issue	Date	Amendment
A	FEB 24	ISSUED FOR DEVELOPMENT APPROVAL

By
sgb

sgb
drafting
services


162 Smith Road
Bullsbrook WA 6084
p 08 9571 1847
e sgbdraftingservices@bigpond.com
m 0400 508 585

architectural drafting and design service from concept to completion

Project
**6 DATUM PLACE
MULLALOO**

Title
PROPOSED SITE PLAN

Job No.	Date	Scale (@ A3)
.	NOV 23	1:150
Drawn	Drawing No.	Issue
	DA01	A

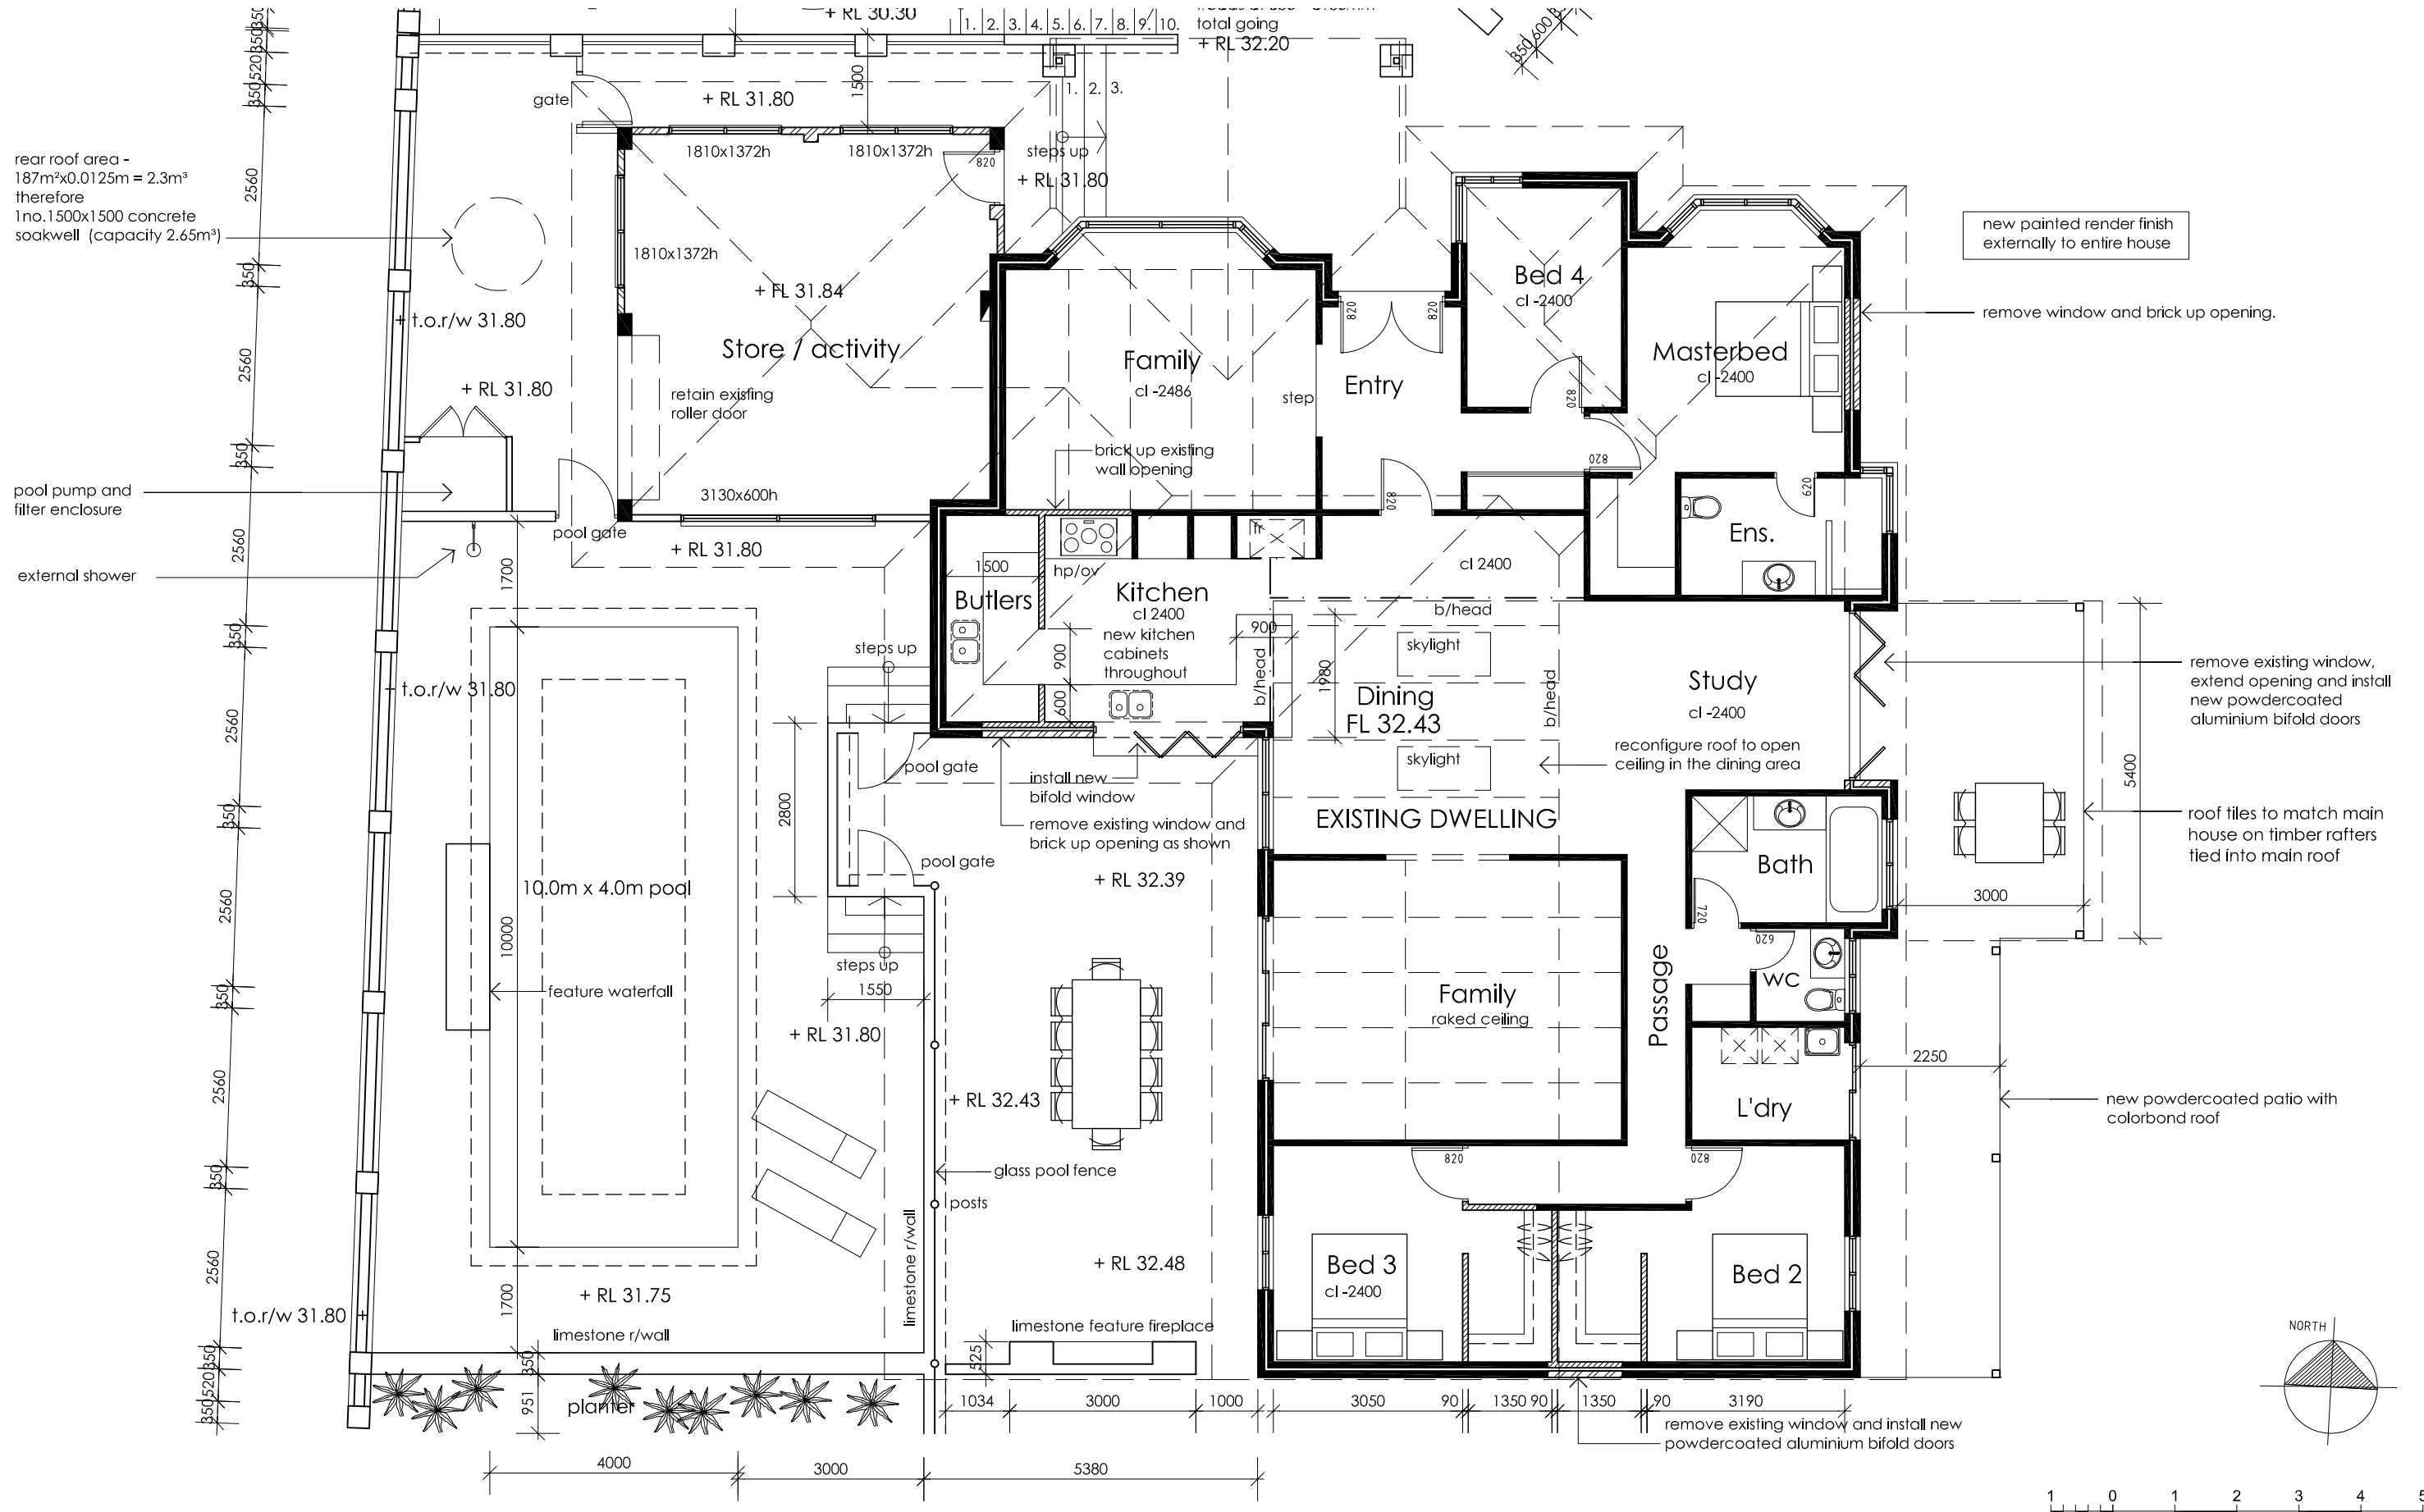

Issue	Date	Amendment
A	FEB 24	ISSUED FOR DEVELOPMENT APPROVAL

By
sgb

sgb
drafting
services


162 Smith Road
Bullsbrook WA 6084
p 08 9571 1847
e sgbdraftingservices@bigpond.com
m 0400 508 585

architectural drafting and design service from concept to completion


Project
**6 DATUM PLACE
MULLALOO**

Title
PROPOSED FLOOR PLAN


Job No.	Date	Scale (@ A3)
.	NOV 23	1:100
Drawn	Drawing No.	Issue
	DA02	A

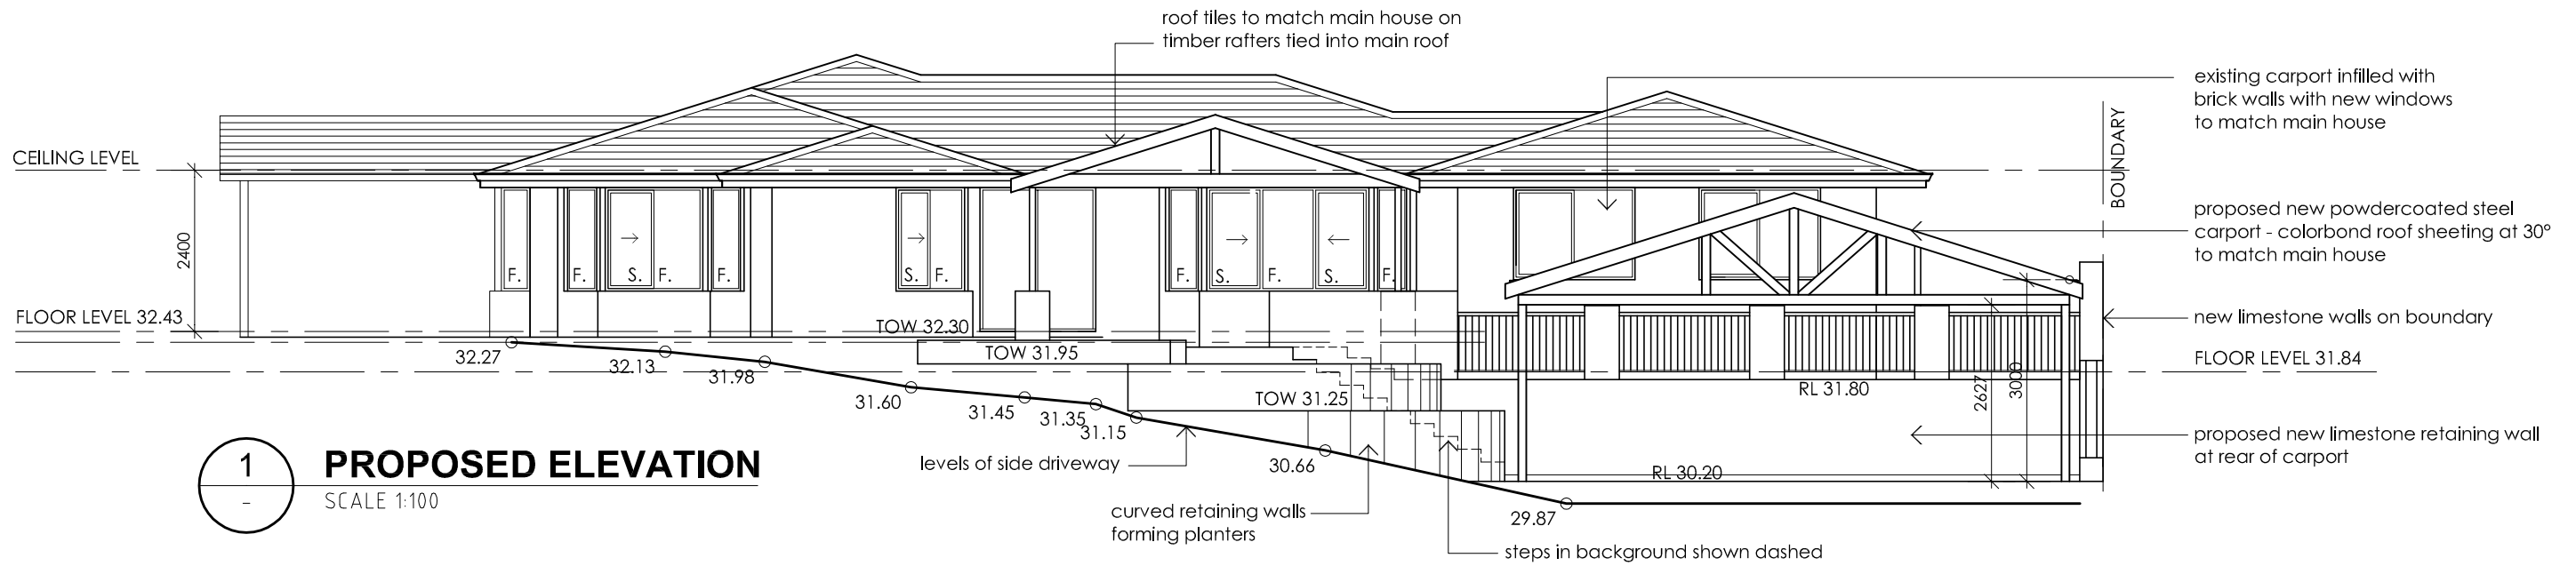


1 PROPOSED ELEVATION
SCALE 1:100

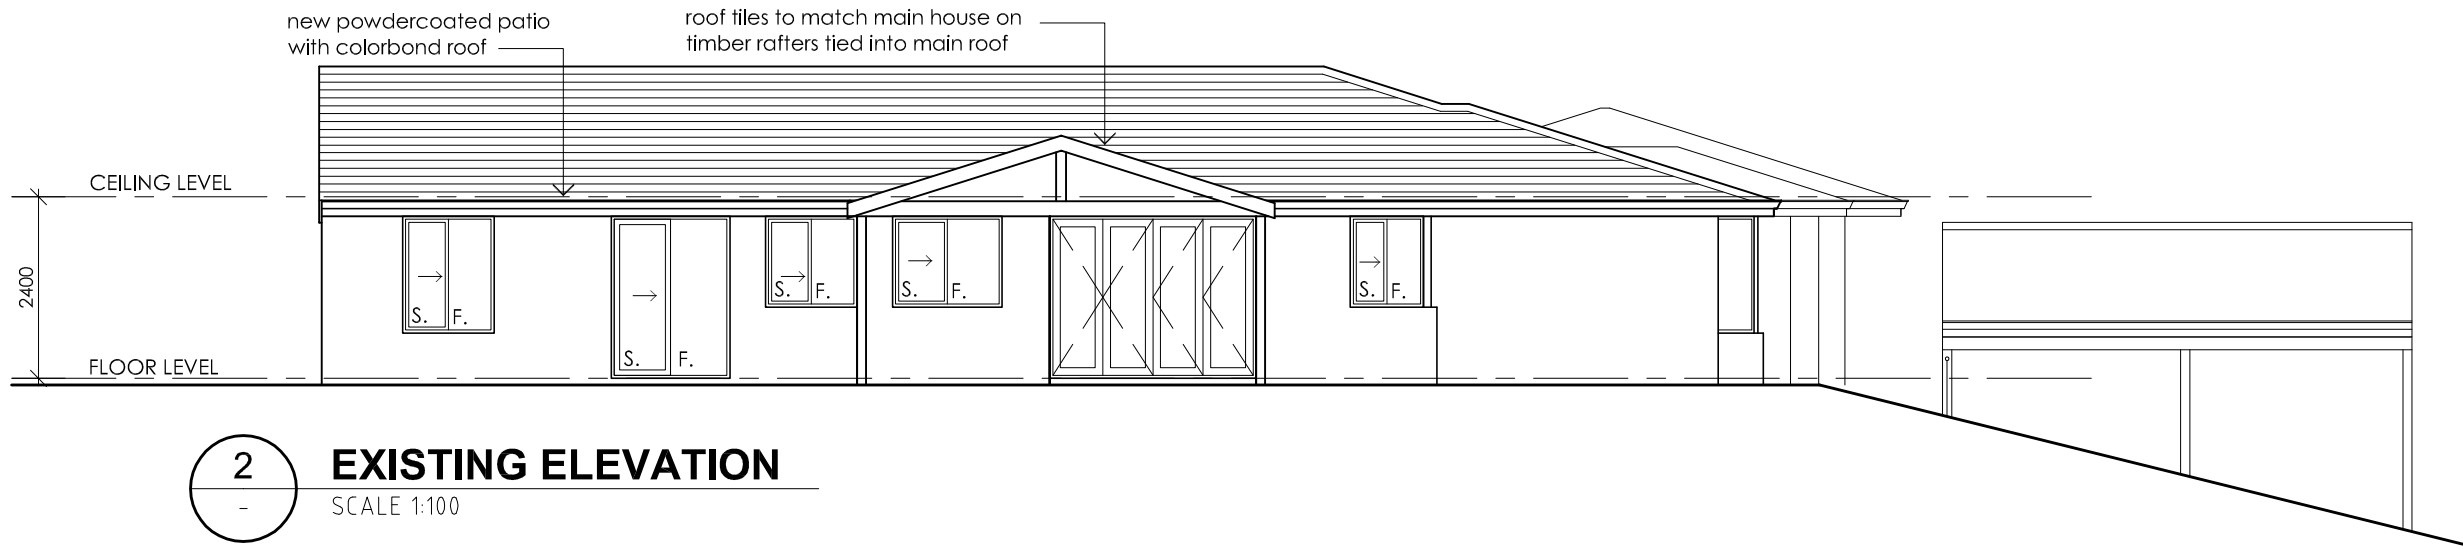

2 EXISTING ELEVATION
SCALE 1:100

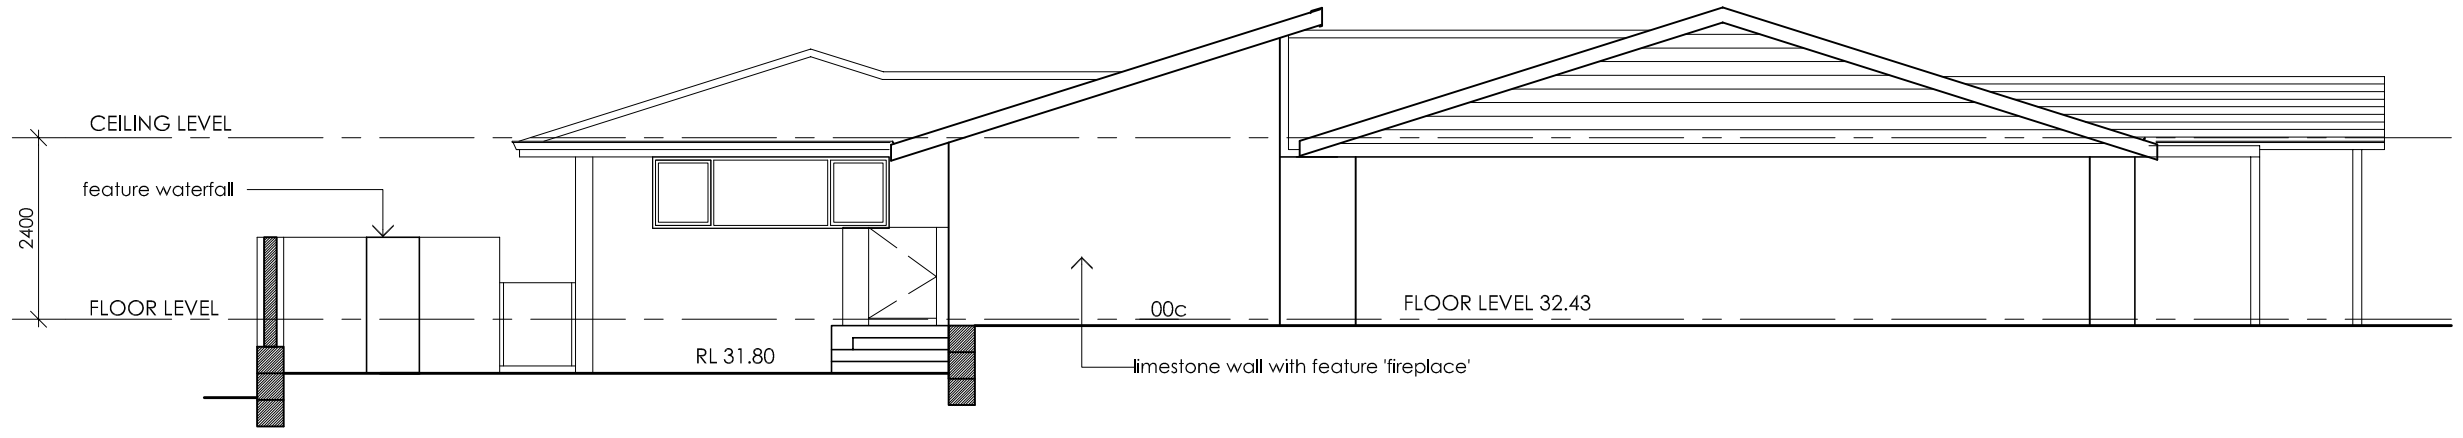

3 PROPOSED ELEVATION
SCALE 1:100

 

Issue	Date	Amendment
A	FEB 24	ISSUED FOR DEVELOPMENT APPROVAL

By
sgb

sgb
drafting
services


162 Smith Road
Bullsbrook WA 6084
p 08 9571 1847
e sgbdraftingservices@bigpond.com
m 0400 508 585

architectural drafting and design service from concept to completion


Project
**6 DATUM PLACE
MULLALOO**

Title
PROPOSED ELEVATIONS


Job No.	Date	Scale (@ A3)
.	NOV 23	1:100
Drawn	Drawing No.	Issue
	DA03	A

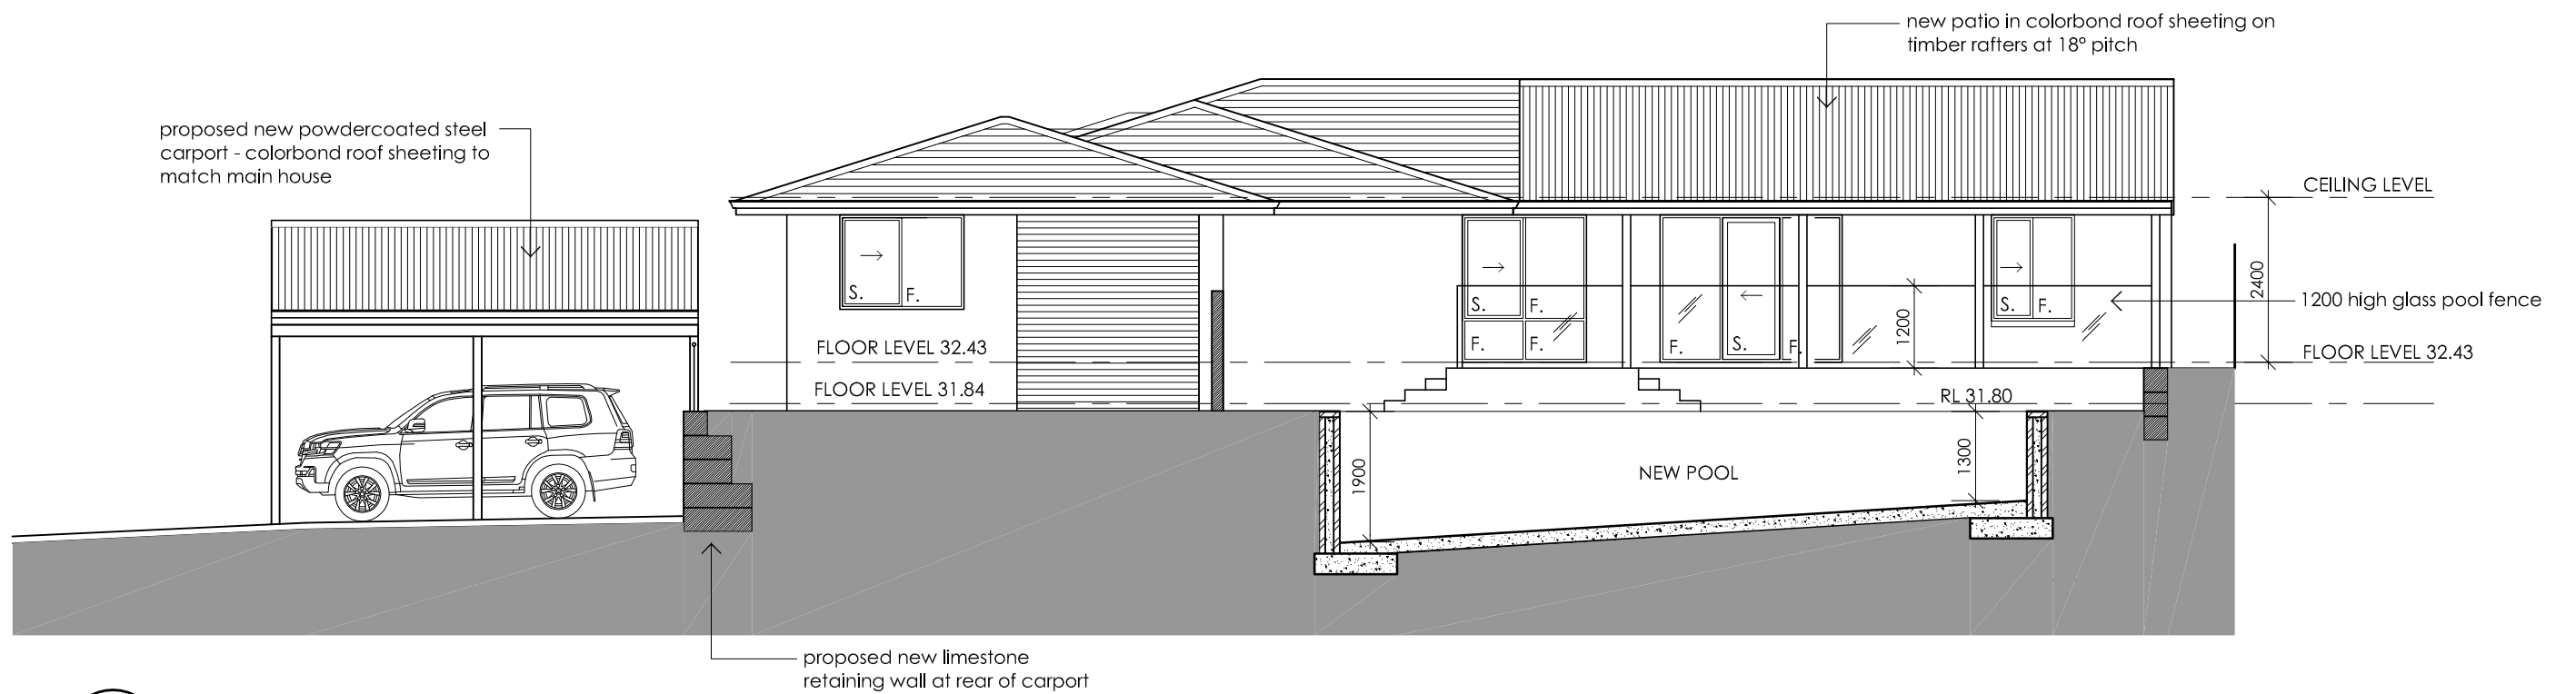

4 PROPOSED ELEVATION
SCALE 1:100

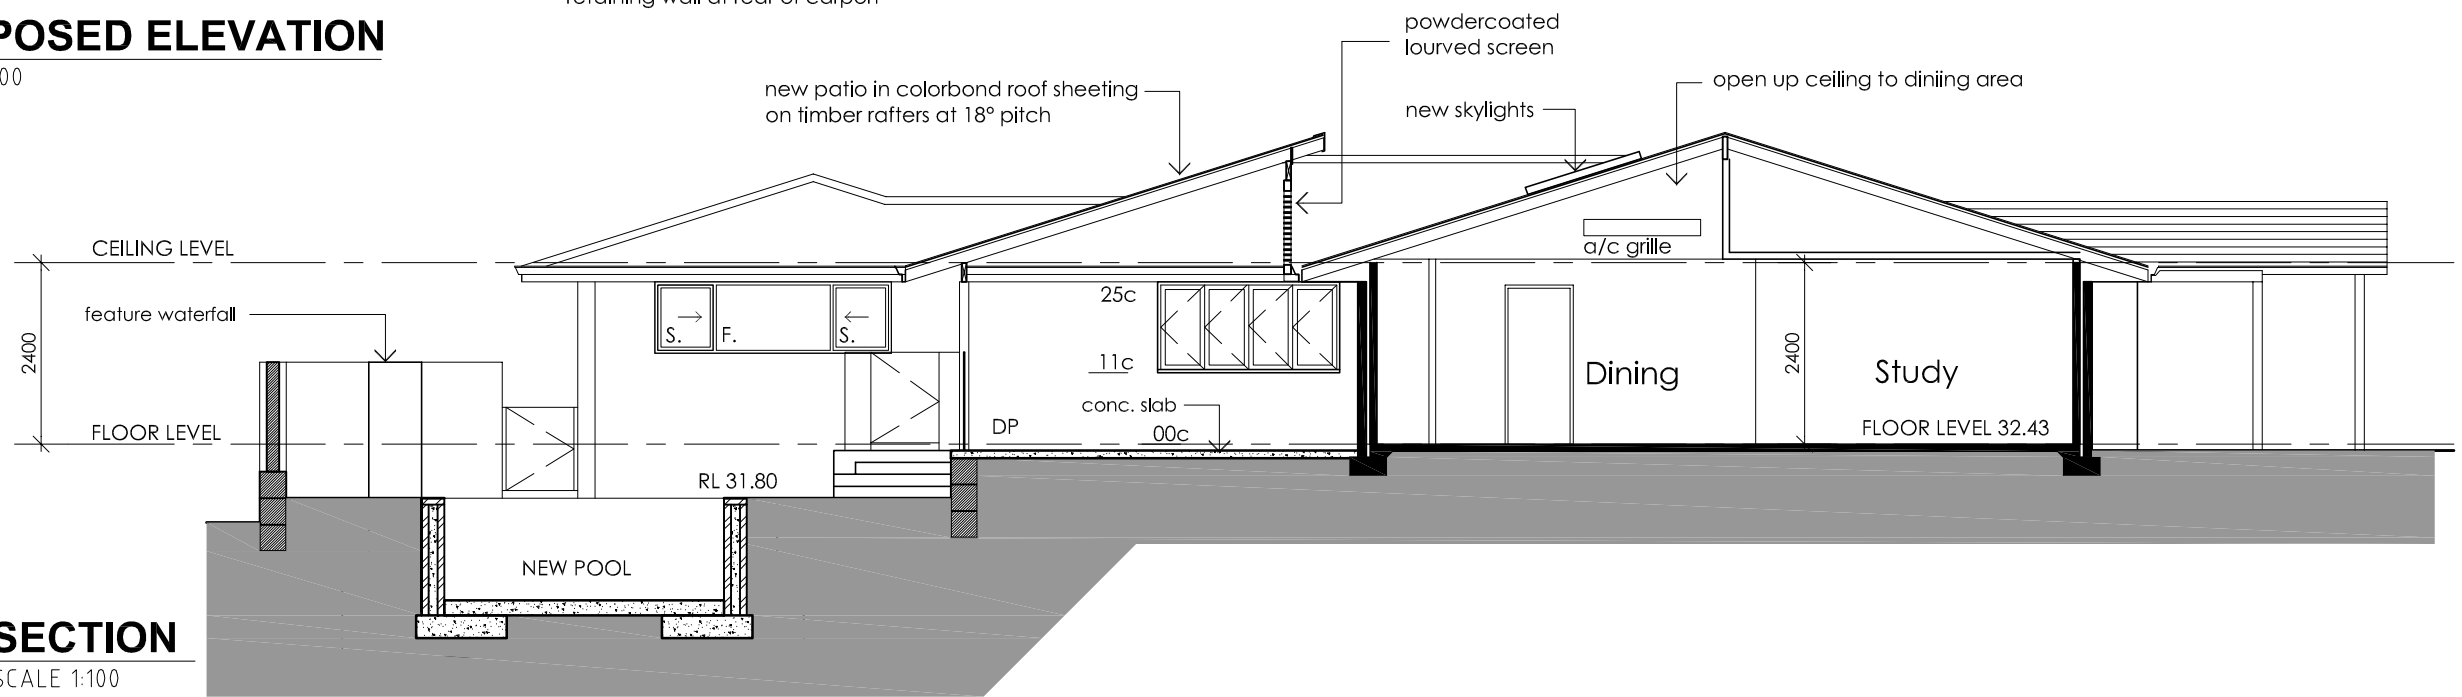

A SECTION
SCALE 1:100

 

Issue	Date	Amendment
A	FEB 24	ISSUED FOR DEVELOPMENT APPROVAL

By
sgb

sgb
drafting
services

162 Smith Road
Bullsbrook WA 6084
p 08 9571 1847
e sgbdraftingservices@bigpond.com
m 0400 508 585

architectural drafting and design service from concept to completion

Project
**6 DATUM PLACE
MULLALOO**

Title
PROPOSED ELEVATIONS

Job No.	Date	Scale (@ A3)
.	NOV 23	1:100
Drawn	Drawing No.	Issue
	DA04	A