
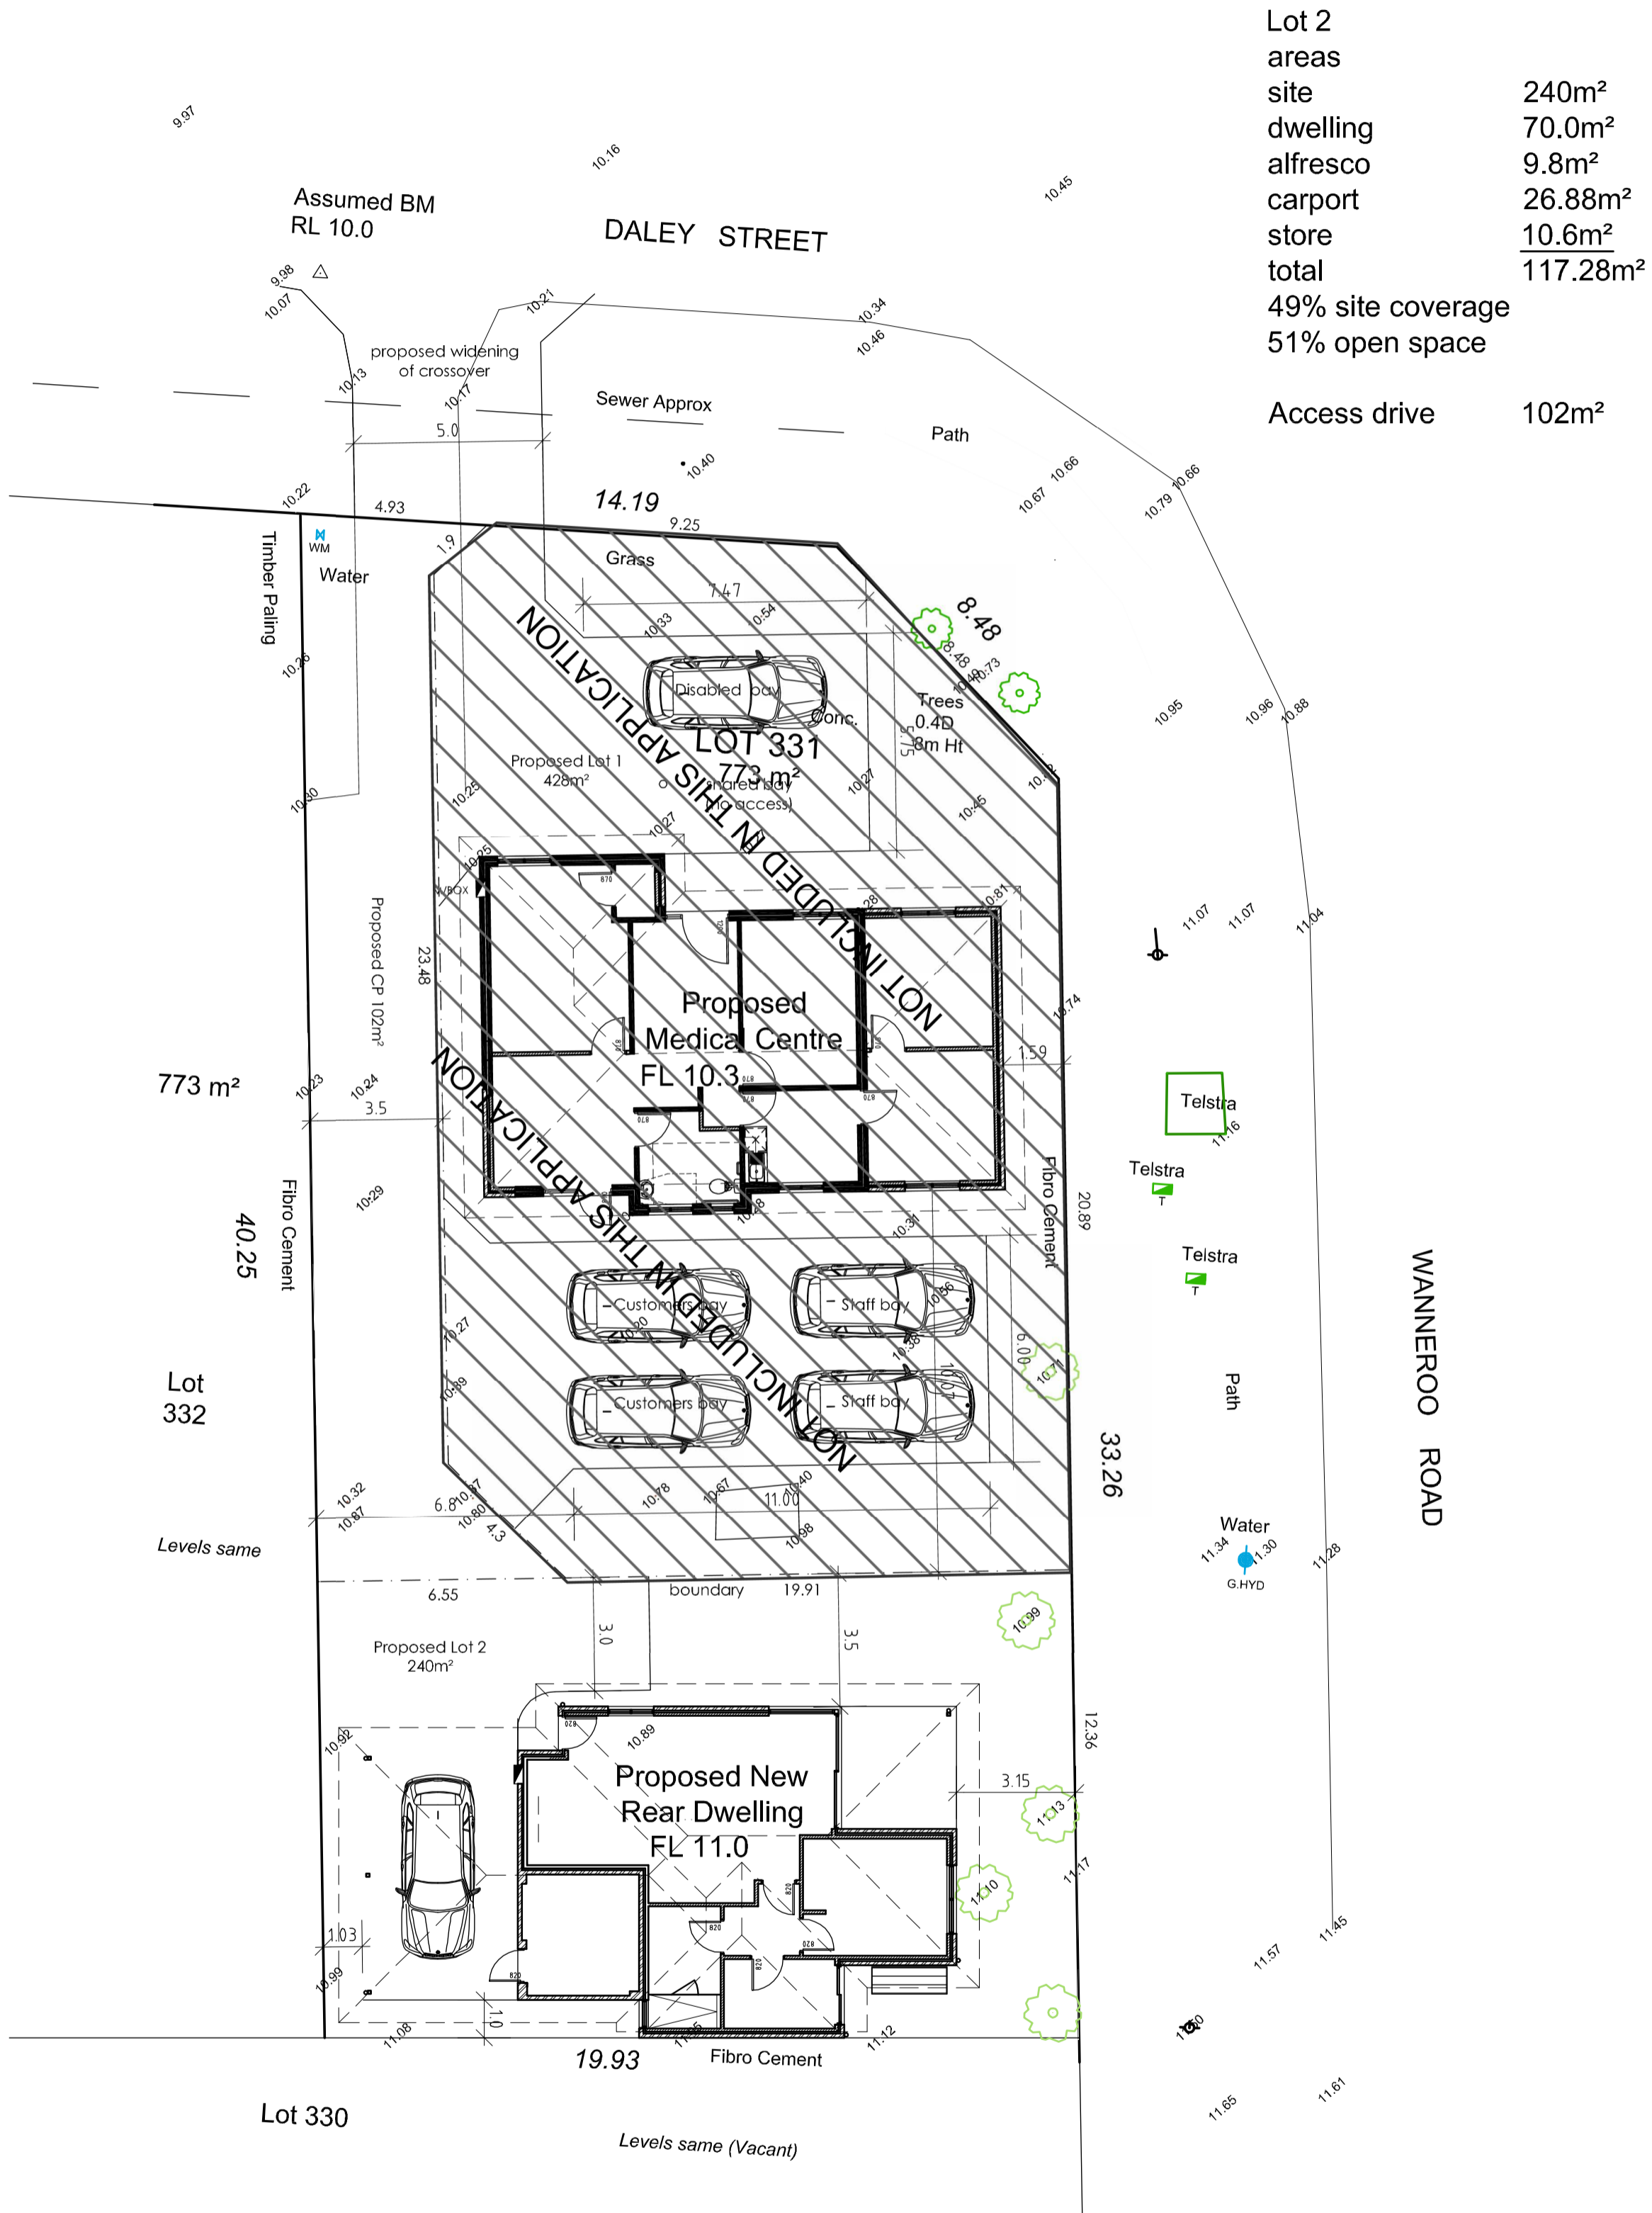


**SITE PLAN**  
SCALE 1:200

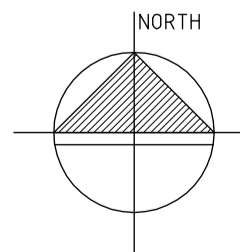

Lot 2 areas	240m <sup>2</sup>
site dwelling	70.0m <sup>2</sup>
alfresco	9.8m <sup>2</sup>
carport	26.88m <sup>2</sup>
store	10.6m <sup>2</sup>
total	117.28m <sup>2</sup>
49% site coverage	
51% open space	
Access drive	102m <sup>2</sup>

Scale (@ A3) 1:200  
Date APR23  
Drawing No. DA01

Job No. .  
Drawn

Title OVERALL SITE PLAN

Project SINGLE BEDROOM DWELLING ON LOT 331 (2) DALEY STREET, GREENWOOD

142 Smith Road  
Bullbrook, WA 6084  
p 08 9571 1847  
e sgbdrafting@bigpond.com  
m 0400 568 585


**sgb** drafting services  
architectural drafting and design service from concept to completion

**Planning Horizons**  
Development Solutions  
Mobile: 0402 349 224  
Email: info@planninghorizons.com.au  
Web: www.planninghorizons.com.au


By sgb

Amendment ISSUED FOR DEVELOPMENT APPROVAL

Date OCT23  
Issue A

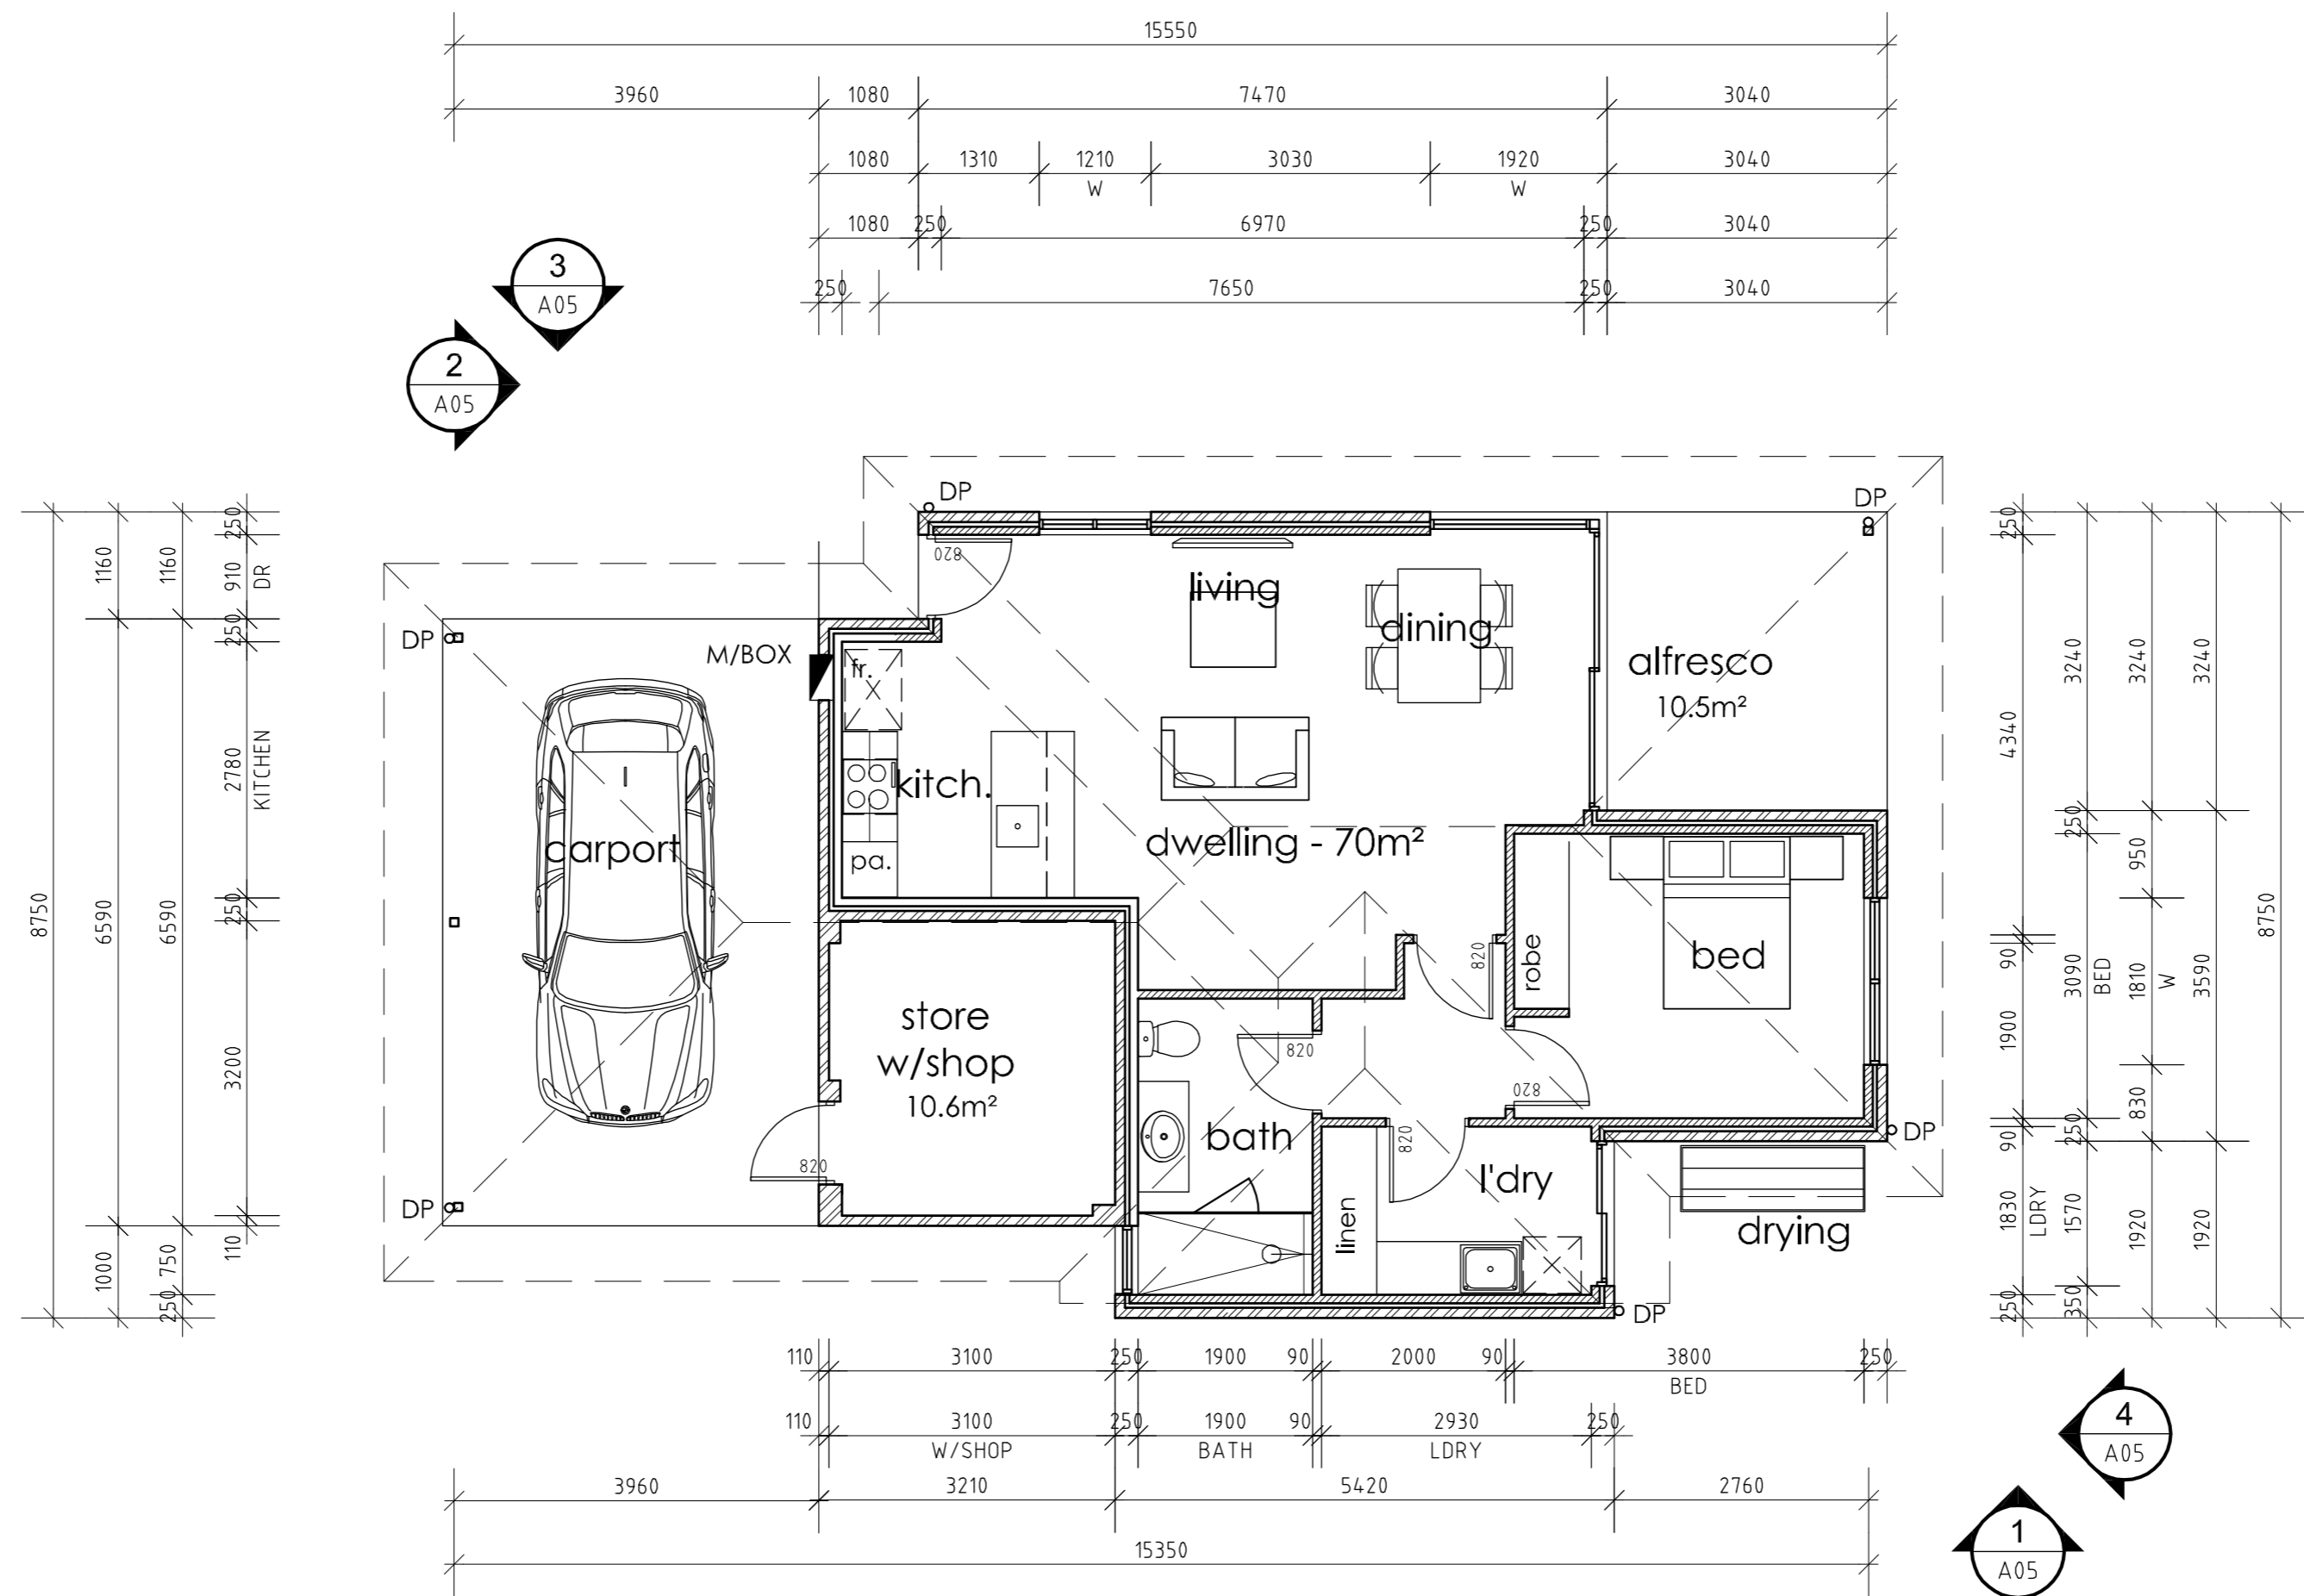

**FLOOR PLAN**  
SCALE 1:100

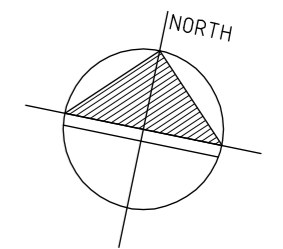

Issue	Date	Amendment
A	OCT23	ISSUED FOR DEVELOPMENT APPROVAL

By  
sgb



**sgb**  
drafting  
services


162 Smith Road  
Bullsbrook WA 6084  
p 03 9571 1847  
e sgbdraftingservices@bigpond.com  
m 0400 508 585

architectural drafting and design service from concept to completion


Project  
**SINGLE BEDROOM DWELLING  
ON LOT 331 (2) DALEY  
STREET, GREENWOOD**

Title  
**FLOOR PLAN  
(REAR DWELLING)**


Job No.	Date	Scale (@ A3)
.	APR23	1:100
Drawn	Drawing No.	Issue
	DA02	A

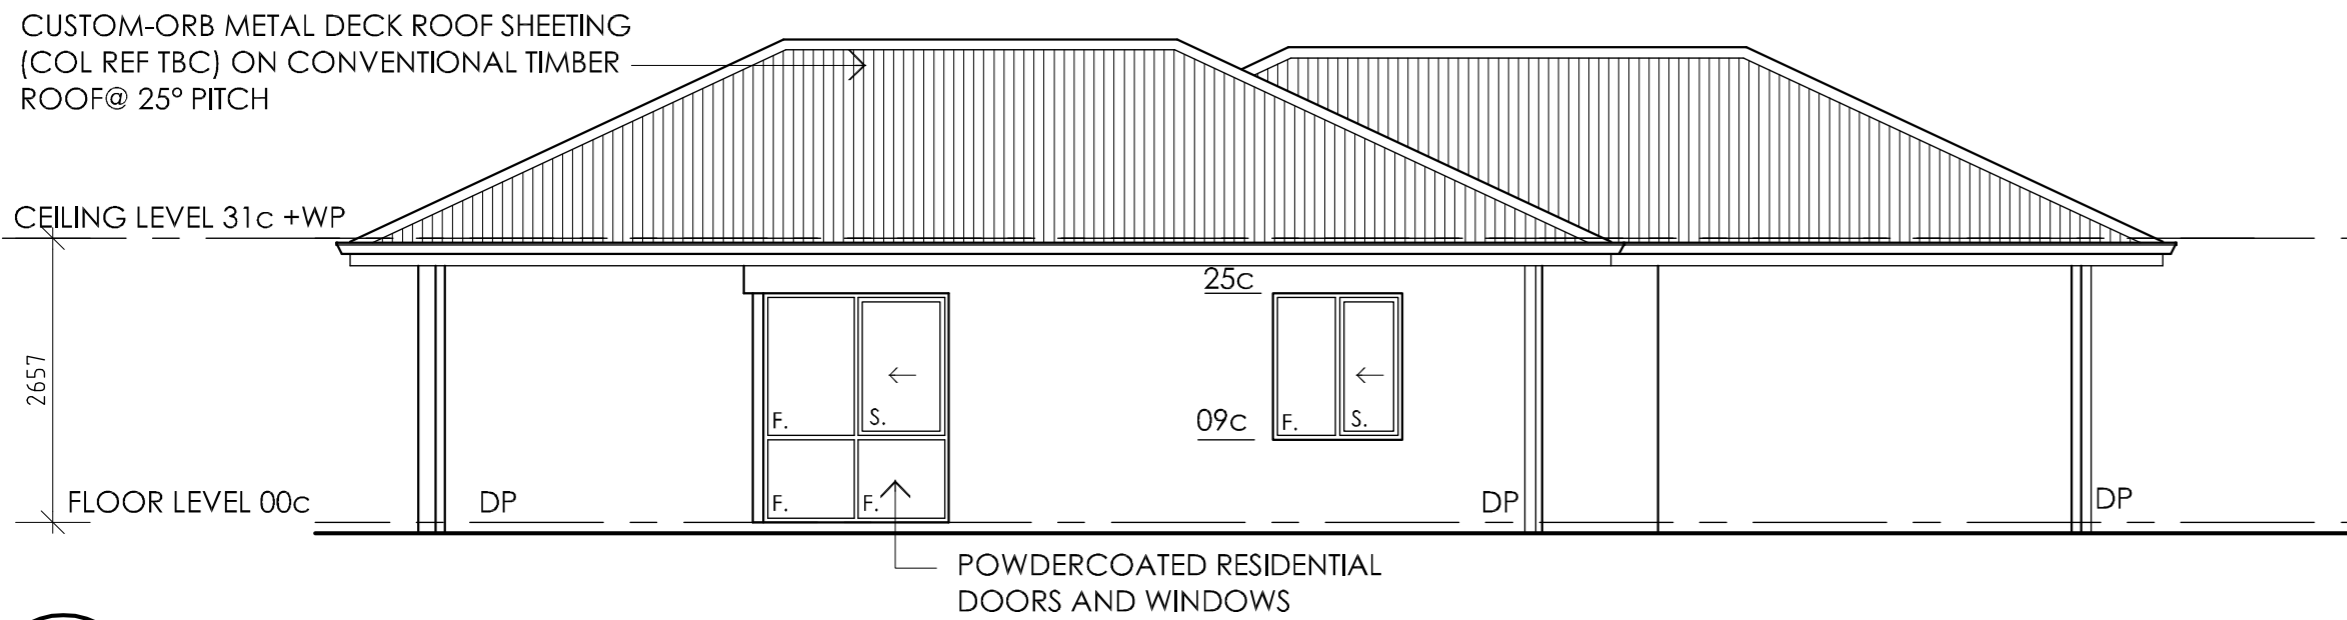


**1**  
-  
**ELEVATION**  
SCALE 1:100

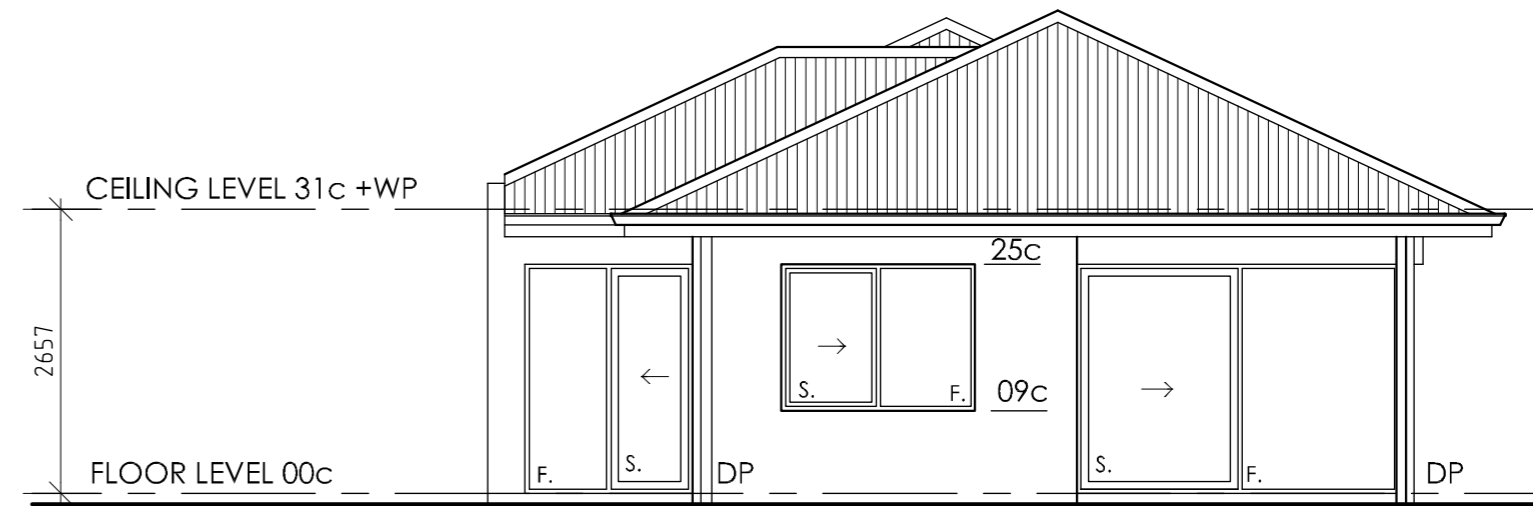

**2**  
-  
**ELEVATION**  
SCALE 1:100

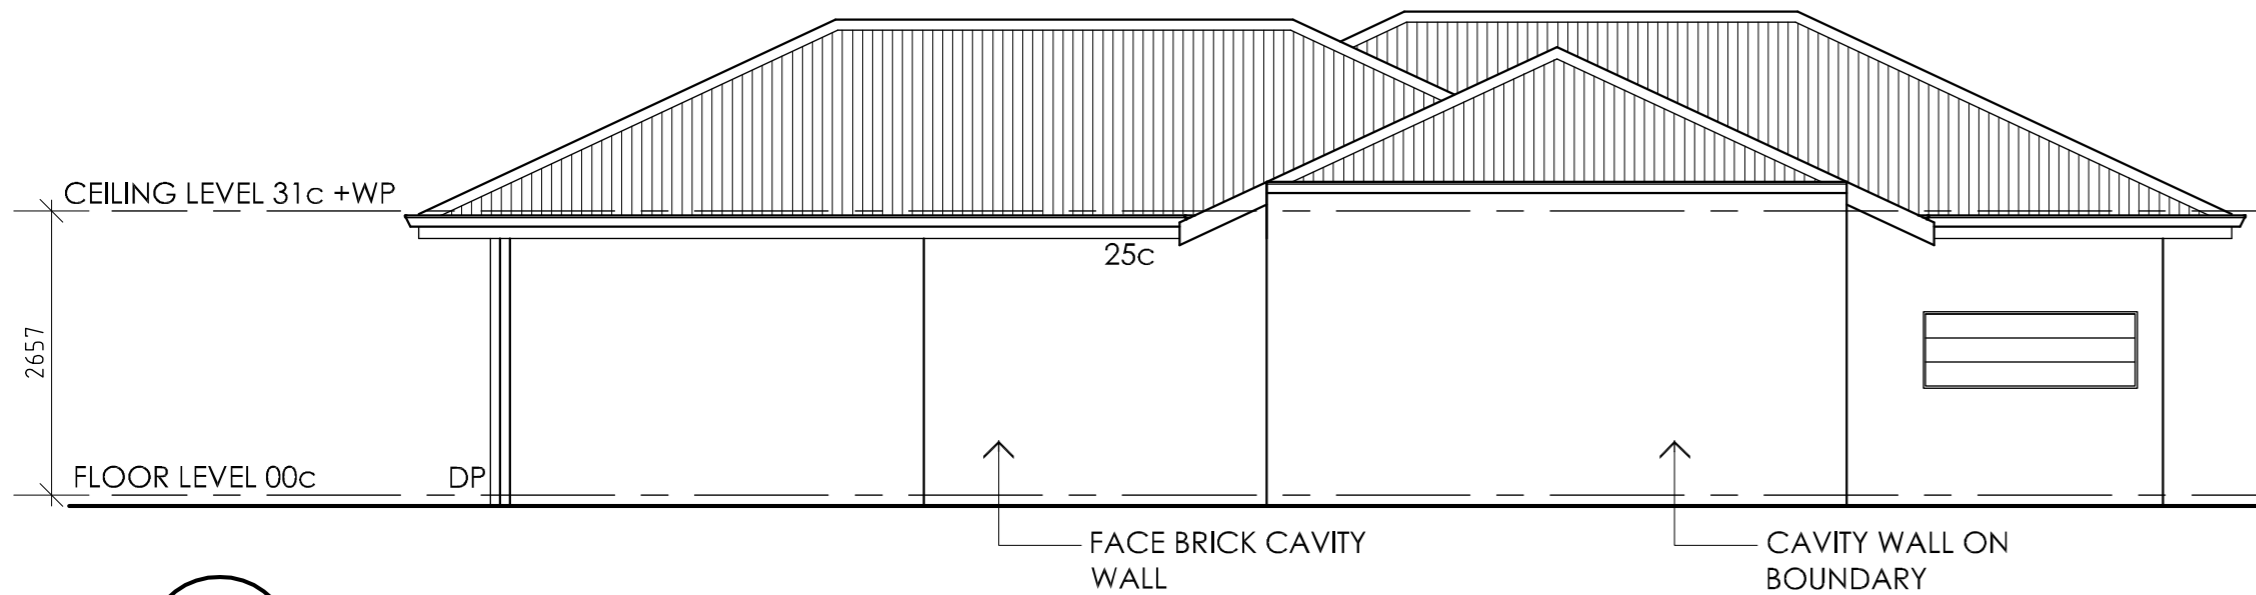

**3**  
-  
**ELEVATION**  
SCALE 1:100

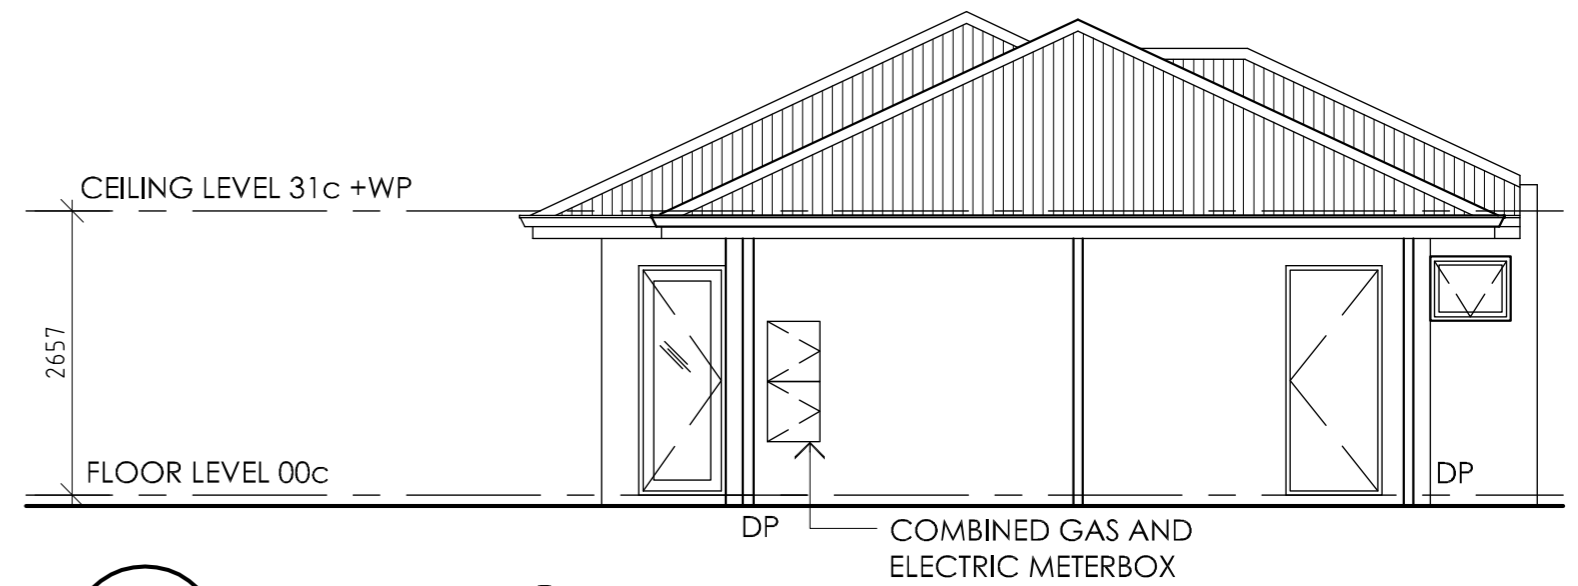

**4**  
-  
**ELEVATION**  
SCALE 1:100

Issue	Date	Amendment
A	OCT23	ISSUED FOR DEVELOPMENT APPROVAL

By  
sgb



**sgb**  
drafting  
services

162 Smith Road  
Bullsbrook WA 6084  
p 08 9571 1847  
e sgbdraftingservices@bigpond.com  
m 0400 508 585  
architectural drafting and design service from concept to completion

Project  
**SINGLE BEDROOM DWELLING  
ON LOT 331 (2) DALEY  
STREET, GREENWOOD**

Title  
**ELEVATIONS  
REAR DWELLING**

Job No.	Date	Scale (@ A3)
.	APR23	1:100
Drawn	Drawing No.	Issue
	DA03	A