
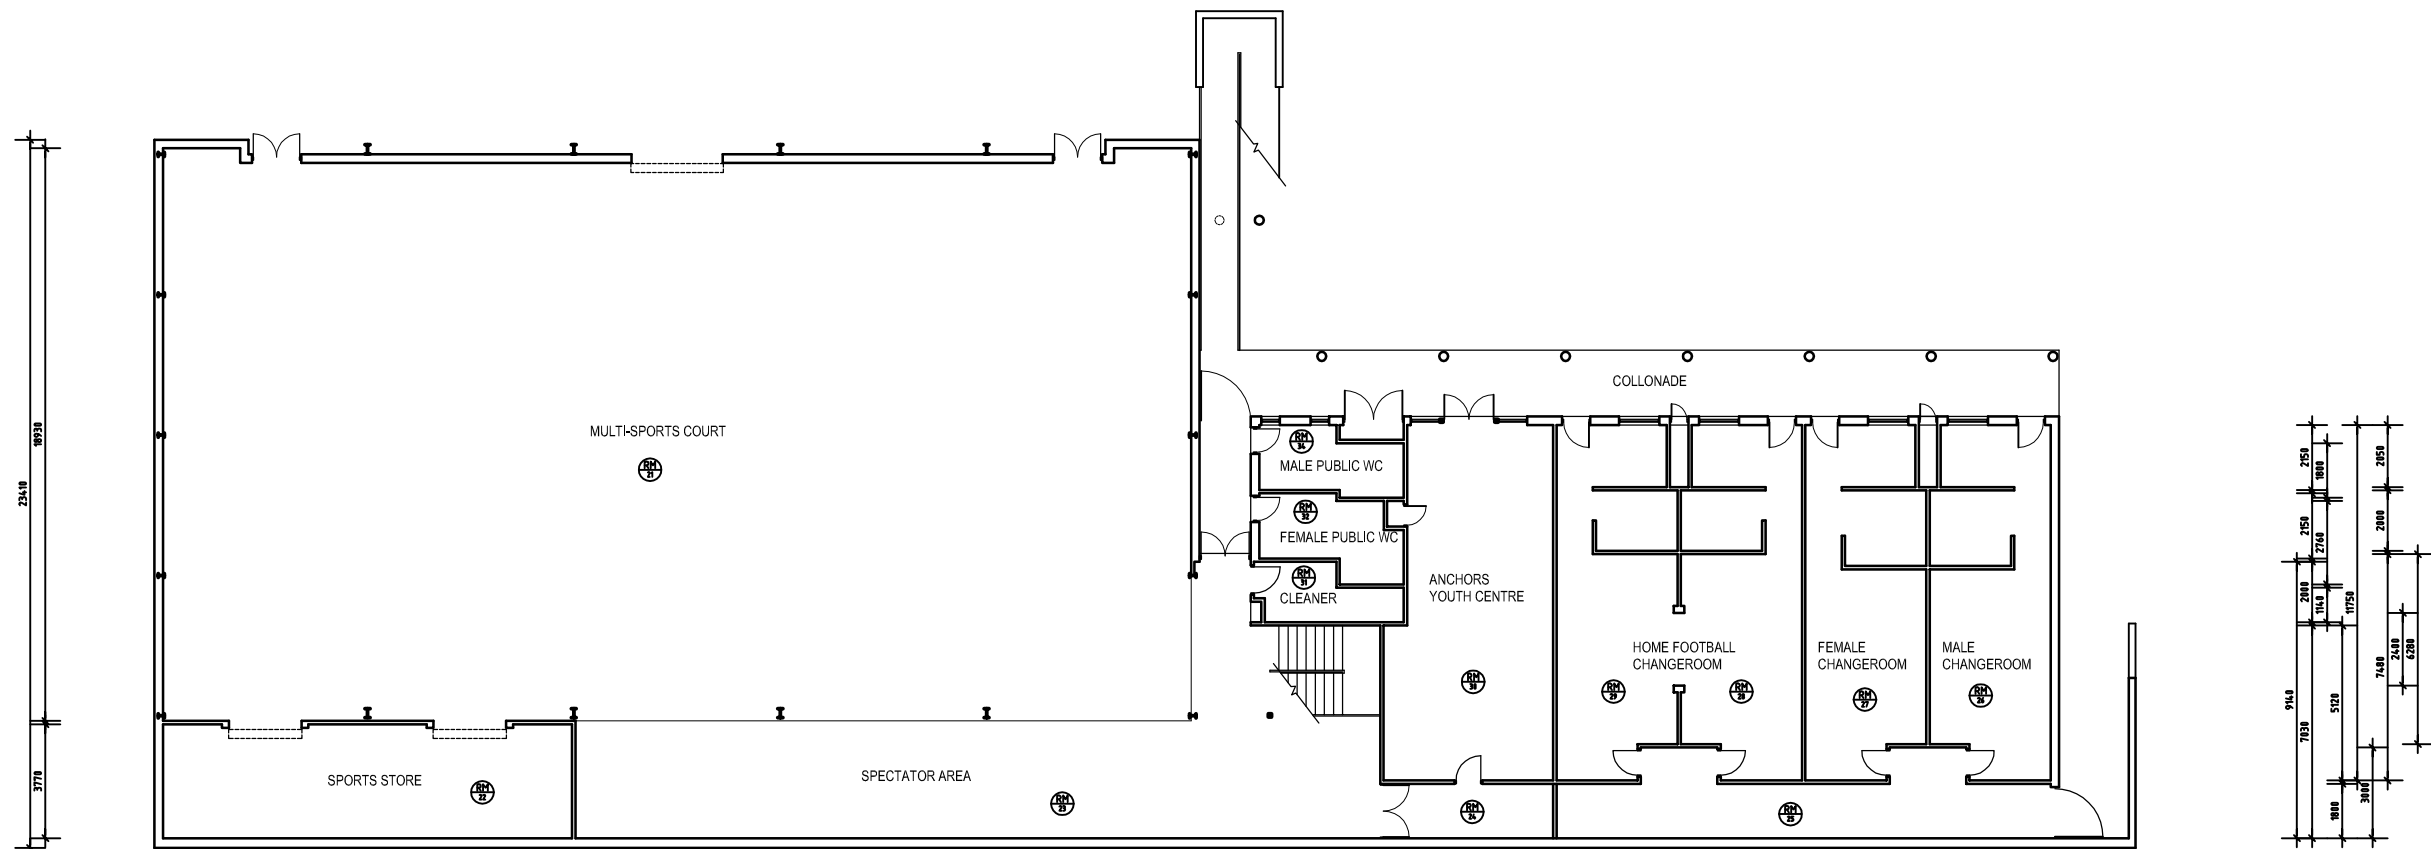


REV	DATE:	REMARKS:	REV	DATE:	REMARKS:	DRAWING TITLE:	PROJECT:	<div>City of Joondalup Asset Management</div> <div>PO Box 21, Joondalup Western Australia, 6919 Telephone: (08) 9400 4000 Facsimile: (08) 9300 1383</div> <div></div>	DATE:	BUILDING No:	BUILDING NAME:
A	9-12-13	TITLE BLOCK UPDATE	E			FIRST FLOOR PLAN	-		-	B2046	HEATHRIDGE
B			F			AREA: 2399.7m²			SCALE:		LEISURE CENTRE
C			G						1:100		
D			H				16 SAIL TERRACE, HEATHRIDGE 6027		DRAWN:	DRAWING No:	REV No:
THIS DRAWING IS THE PROPERTY OF "THE CITY OF JOONDALUP ASSET MANAGEMENT" AND MAY NOT BE COPIED OR USED WITHOUT CONSENT. CHECK ALL DIMENSIONS BEFORE FABRICATION, AGAINST ON SITE DIMENSIONS.						THIS DRAWING TO BE PLOTTED ON A3 SIZE PAPER - DO NOT SCALE, IF IN DOUBT ENQUIRE WITH ASSET MGT 94004340			-	-	A



LOWER GROUND FLOOR - OCEAN RIDGE RECREATION CENTRE



REV	DATE:	REMARKS:	REV	DATE:	REMARKS:	DRAWING TITLE:	PROJECT:	City of Joondalup Asset Management	DATE:	BUILDING No:	BUILDING NAME:
A	9-12-13	TITLE BLOCK UPDATE	E			GROUND FLOOR PLAN	-	PO Box 21, Joondalup Western Australia, 6919 Telephone: (08) 9400 4000 Facsimile: (08) 9300 1383	-	B2046	HEATHRIDGE LEISURE CENTRE
B			F			AREA: 2399.7m²	16 SAIL TERRACE, HEATHRIDGE 6027		SCALE: 1:100	DRAWING No:	REV No:
C			G						DRAWN: -	-	A
D			H						CHKD/APRVD:	-	

THIS DRAWING IS THE PROPERTY OF "THE CITY OF JOONDALUP ASSET MANAGEMENT" AND MAY NOT BE COPIED OR USED WITHOUT CONSENT.  
CHECK ALL DIMENSIONS BEFORE FABRICATION, AGAINST ON SITE DIMENSIONS.

THIS DRAWING TO BE PLOTTED ON A3 SIZE PAPER - DO NOT  
SCALE, IF IN DOUBT ENQUIRE WITH ASSET MGT 94004340

SCHEDULE OF AREAS:

KITCHEN/BAR	30m <sup>2</sup>
KITCHEN/BAR STORE	4m <sup>2</sup>
HALL	145m <sup>2</sup>
<hr/>	
TOTAL AREA	179m <sup>2</sup>

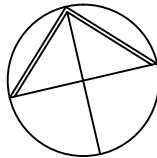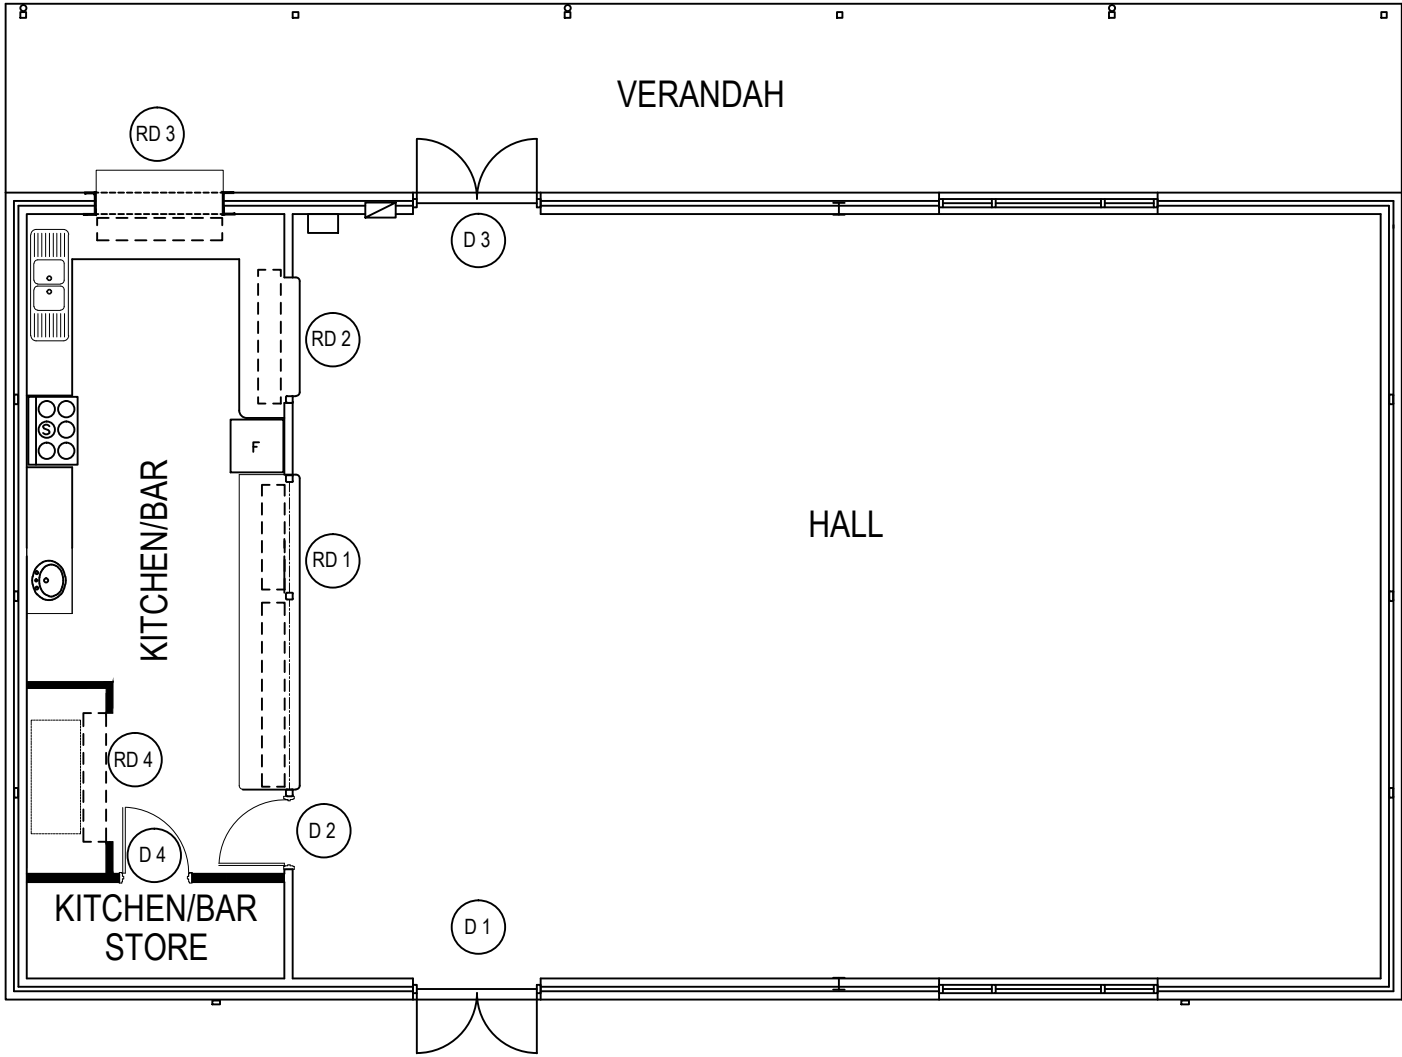

DRAWING TITLE:  
FLOOR PLAN

ADDRESS:  
16 SAIL TERRACE, HEATHRIDGE

City of Joondalup  
Building Asset Mngmt

PO Box 21, Joondalup  
Western Australia, 6919  
Telephone: (08) 9400 4000  
Facsimile: (08) 9400 4501



DATE:  
JUNE11  
SCALE:  
1:100  
DRAWN:  
D.W

BUILDING No:  
**1103**  
DRAWING No:  
**A001**



BUILDING NAME:  
HEATHRIDGE PARK  
CLUBROOM

THIS DRAWING TO BE PLOTTED ON A3 SIZE PAPER - DO NOT  
SCALE, IF IN DOUBT ENQUIRE WITH ASSET MGT 94004340

THIS DRAWING IS THE PROPERTY OF THE CITY OF JOONDALUP BUILDING ASSET  
MANAGEMENT AND MAY NOT BE COPIED OF USED WITHOUT CONSENT.  
CHECK ALL DIMENSIONS BEFORE FABRICATION AND AGAINST ON SITE DIMENSIONS

SCHEDULE OF AREAS:

MALE TOILET	11m²
FEMALE TOILET	13m²
UNISEX DISABLED TOILET	8m²
FEMALE CHANGE ROOM	13m²
MALE CHANGE ROOM	12m²
CHILD HEALTH CENTRE	56m²
TENNIS STORE	19m²
TENNIS CLUBROOM	100m²
TENNIS KITCHEN	5m²
FURNITURE STORE	6m²
HALL	124m²
HALL KITCHEN	8m²
COMMUNITY GROUP STORE	47m²
PLAYGROUND	58m²
<hr/>	
TOTAL AREA	480m²

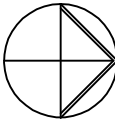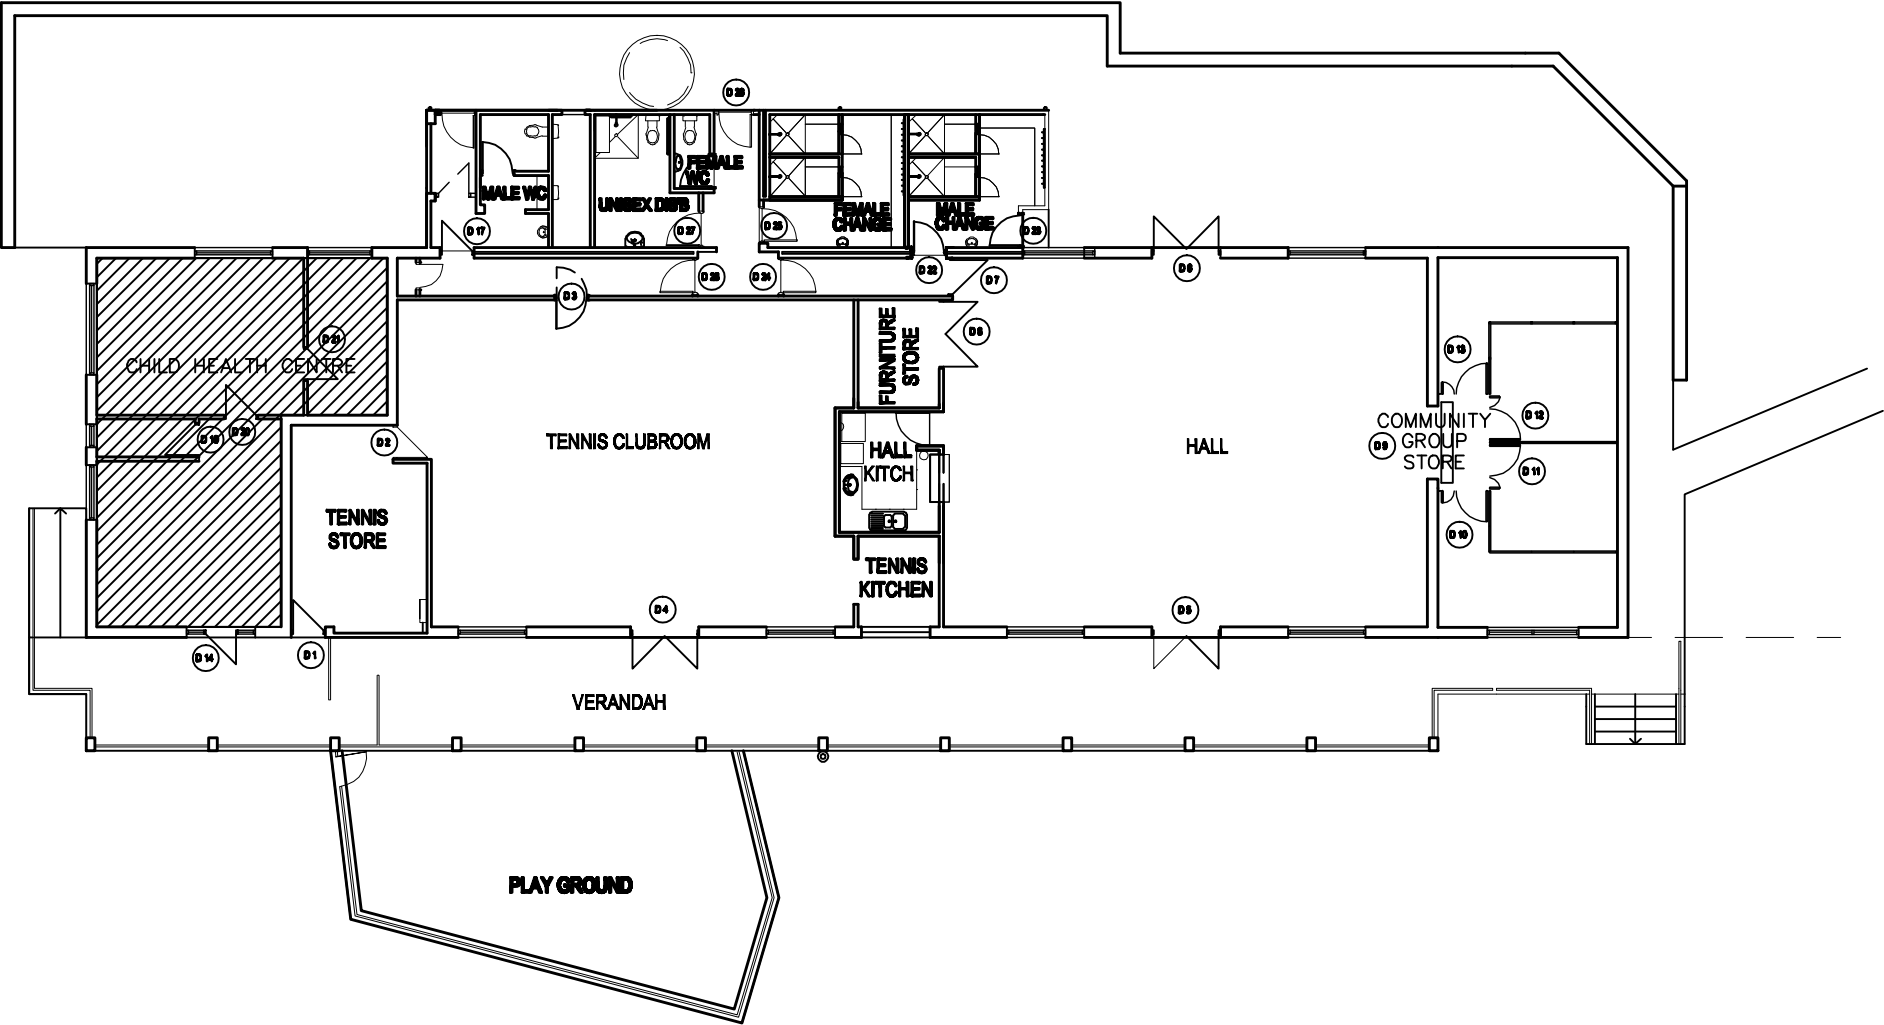

DRAWING TITLE:  
FLOOR PLAN

ADDRESS:  
16 SAIL TERRACE, HEATHRIDGE

City of Joondalup  
Building Asset Mngmt

PO Box 21, Joondalup  
Western Australia, 6919  
Telephone: (08) 9400 4000  
Facsimile: (08) 9400 4501



DATE:  
JUNE 11  
SCALE:  
1:200  
DRAWN:  
D.W


BUILDING No:  
1021  
DRAWING No:  
A001

BUILDING NAME:  
GUY DANIEL  
CLUBROOMS

THIS DRAWING TO BE PLOTTED ON A3 SIZE PAPER - DO NOT  
SCALE, IF IN DOUBT ENQUIRE WITH ASSET MGT 94004340

THIS DRAWING IS THE PROPERTY OF THE CITY OF JOONDALUP BUILDING ASSET  
MANAGEMENT AND MAY NOT BE COPIED OR USED WITHOUT CONSENT.  
CHECK ALL DIMENSIONS BEFORE FABRICATION AND AGAINST ON SITE DIMENSIONS

## Master Planning Process

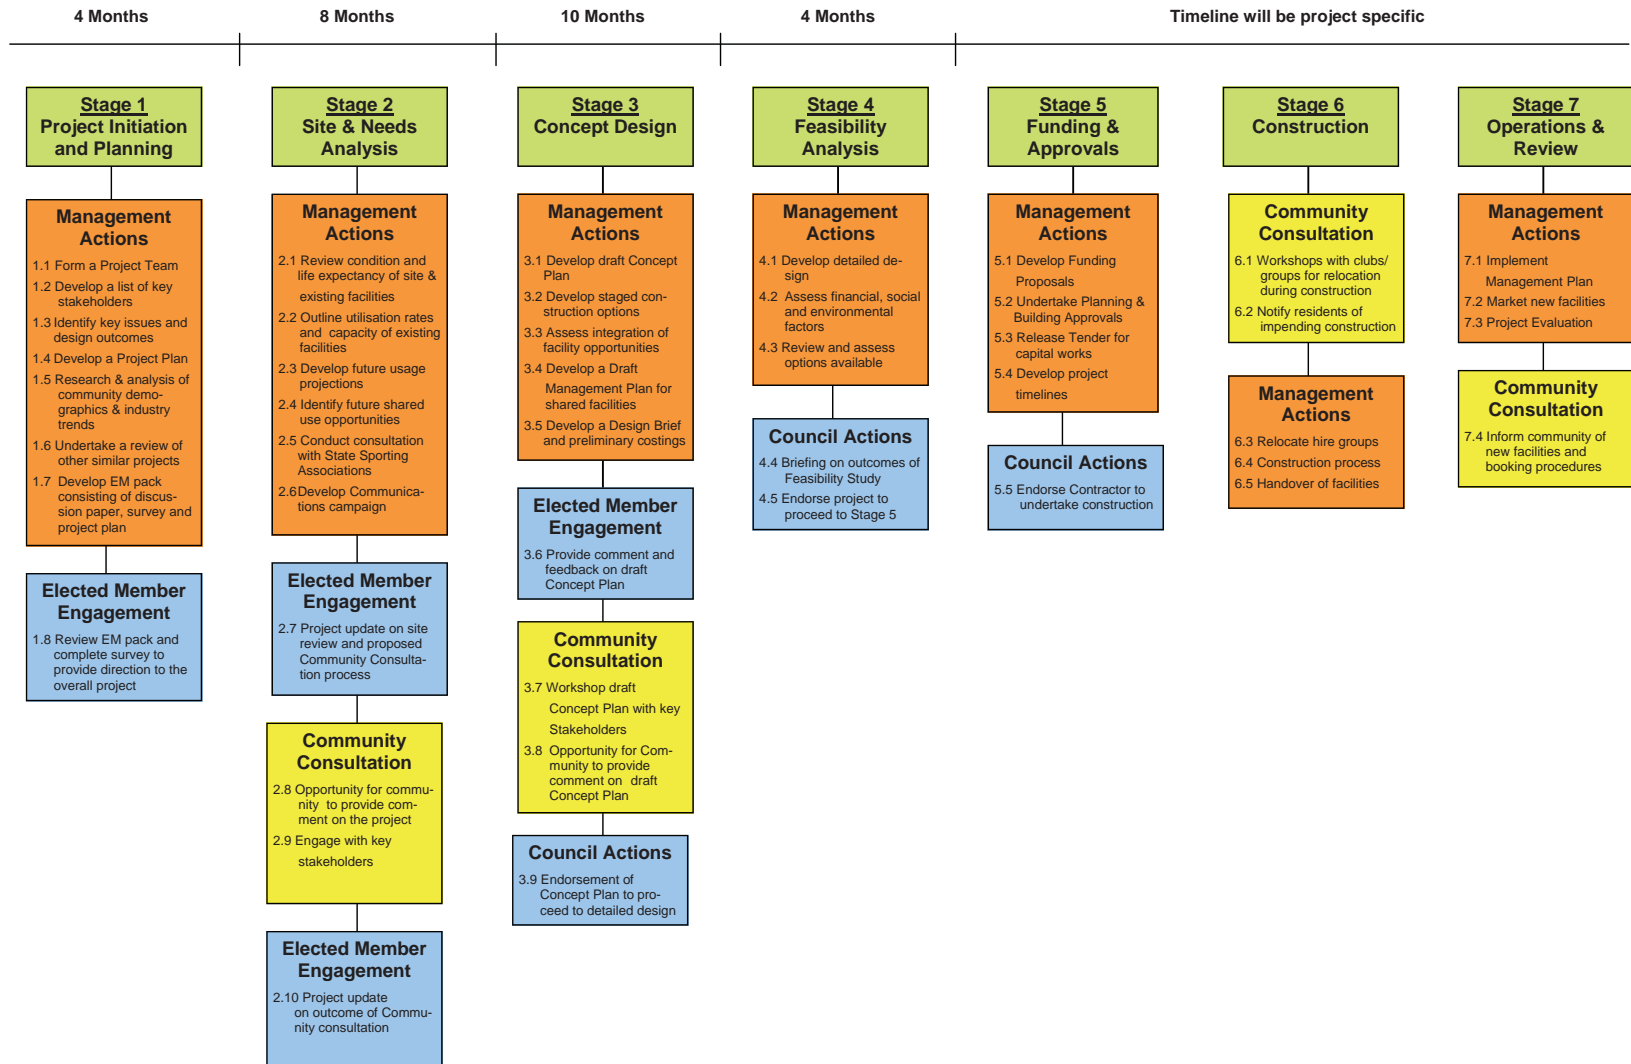

## **Existing User Group – Member Numbers**

### **Heathridge Park / Clubrooms**

- Ocean Ridge Amateur Football – 150 members
- Ocean Ridge Junior Cricket – 130 members
- Ocean Ridge Junior Football – 352 members
- Ocean Ridge Senior Cricket – 70 members
- University of the Third Age (UWA) Inc. (Joondalup Region) – 77 members
- Joondalup Women's Football Club - 70 members
- GI Joe (Personal Trainer)

### **Guy Daniel Clubroom**

- First Beldon Scout Group – 80 members
- Hillarys Weight Watchers Inc. – 57 members
- June O'Connor Centre Incorporated (Yoga) - 20 members
- RCCG Miracle Tabernacle (Shalom Assembly Inc.) – 50 members
- Spring-A-Long Toy Library – 18 members
- University of the Third Age (UWA) Inc. (Joondalup Region) – 77 members

### **Heathridge Park Tennis Courts**

- Ocean Ridge Tennis Club – 136 members

### **Heathridge Leisure Centre**

- Anchors Youthlink – N/A
- Ocean Ridge Senior Badminton Club – 120 members
- Busy Bees Patchwork – 16 members
- Community Physiotherapy – 50 members
- Friday Fatquarters Sewing Group – 16 members
- Heathridge Central Playgroup – 30 members
- Heathridge Machine Knitting Club – 6 members
- Joondalup Community Coast Care – 8 members
- Joondalup Lakers Basketball Club – 102 members
- North Metro Basketball Club – 50 members
- Padbury Pumas Junior Basketball Club – 65 members
- Regular Badminton Booking – 5 members
- Triple P Program Child Adolescent Health – 14 members
- Wallabies Badminton – 25 members
- Wanneroo Joondalup Woodturners – 15 members
- West Coast Lapidary & Mineral Club – 6 members
- Dynamic Flame Badminton Academy – 16 members
- Heathridge Neighbourhood Watch - 6 members
- Laughter Club – 10 members
- Northern Easy Breathers Support Group – 15 members
- Child & Adolescent Community Health – 20 members
- Heathridge Residents' Association – 15 members
- West Perth Football Development – unknown
- West Coast Netball Region – 12 members
- Regular Badminton Booking – 2 members

## Heathridge Clubroom 2014 Bookings

Time	Monday	Tuesday	Wednesday	Thursday	Friday	Saturday	Sunday	
8:00 - 9:00 AM						Winter -	Winter - Ocean Ridge Junior Football	
9:00 - 10:00AM						Ocean Ridge		
10:00 - 11.00 AM						Junior Football from 8.30am - 10.30am		
11:00AM - 12:00	University of third age							
12:00 - 1:00 PM						Winter - Ocean Ridge AFL		
1:00 - 2:00PM						Winter - Ocean Reef AFL Summer - Ocean Ridge Senior Cricket		
2:00 - 3:00 PM								
3:00 - 4:00 PM								
4:00 - 5:00 PM								
5:00 - 6:00 PM								
6:00 - 7:00 PM								
7:00 - 8:00 PM	Winter - Joondalup Womans Football Summer - Ocean Ridge Junior Cricket		Monthly all year Ocean Reef Junior Football Club	Winter - Ocean Reef AFL Summer - Ocean Ridge Senior Cricket				
8:00 - 9:00 PM	Summer - Ocean							
9:00 - 10:00 PM	Ridge Junior							
10:00 - 11:00 PM								
11:00 - MIDNIGHT								



Guy Daniel Clubroom 2014 Bookings

Time	Monday	Tuesday	Wednesday	Thursday	Friday	Saturday	Sunday
8:00 - 9:00 AM		Hilarys Weight Watchers					RCCG Miracle
9:00 - 10:00AM			Sing-along-toy library			Sing-along- toy library	Tabernacle from 8.30am
10:00 - 11.00 AM					June O'Connor Yoga from		
11:00AM - 12:00	University of third age						
12:00 - 1:00 PM							
1:00 - 2:00PM							
2:00 - 3:00 PM							
3:00 - 4:00 PM							
4:00 - 5:00 PM							
5:00 - 6:00 PM			1st Beldon Scout Group from 5.30pm	2nd Beldon Scout Group from 5.30pm			
6:00 - 7:00 PM							
7:00 - 8:00 PM		RCCG Miracle Tabernacle					
8:00 - 9:00 PM							
9:00 - 10:00 PM							
10:00 - 11:00 PM							
11:00 - MIDNIGHT							

# Heathridge Park Tennis Courts 2014 Bookings

Time	Monday	Tuesday	Wednesday	Thursday	Friday	Saturday	Sunday
8:00	Ocean Ridge Tennis Club from 8.30am (1 court)	Ocean Ridge Tennis Club from 8.30am (2 courts)	Ocean Ridge Tennis Club from 8.30am (3 courts)	Ocean Ridge Tennis Club from 8.30am (3 courts)	Ocean Ridge Tennis Club from 8.30am (1 court)	Ocean Ridge Tennis Club from 8.30am (8 courts)	
9:00							
10:00							
11:00							Ocean Ridge Tennis Club from 11.30am (10 courts)
12:00							
13:00							
14:00							
15:00							
16:00							
17:00	Ocean Ridge Tennis Club to 10.30pm (2 courts)	Ocean Ridge Tennis Club to 10.30pm (6 courts)	Ocean Ridge Tennis Club to 10.30pm (2 courts)	Ocean Ridge Tennis Club to 10.30pm (2 courts)	Ocean Ridge Tennis Club to 10.30pm (1 court)		
18:00							
19:00							
20:00							
21:00							
22:00							
23:00							
0:00							

Heathridge Leisure Centre - Sports Hall Bookings - 2014

Time	Monday	Tuesday	Wednesday	Thursday	Friday	Saturday	Sunday
8:00							
9:00	Oceanridge Seniors Badminton Club		Oceanridge Seniors Badminton Club		Oceanridge Seniors Badminton Club		
10:00				Margaret Peduzzi Badminton ( 1 crt)			
11:00							
12:00			Wallabies Badminton Club			Dynamic Flame Badminton Club (3 Badminton Courts 1pm - 330pm)	
13:00							
14:00							
15:00		Joondalup Lakers Basketball Club 3.30pm - 6.15pm					
16:00	Nth Metro Basketball Club 4 - 5pm		Padbury Pumas Junior Basketball Club 4 - 5pm		Nth Metro Basketball Club 4.30 - 6.30pm		
17:00	Joondalup Lakers Basketball Club 5 - 8.30pm		Nth Metro Basketball Club 5 - 7pm	Joondalup Lakers Basketball Club 5 - 7pm			
18:00		Padbury Pumas Junior Basketball Club 6.15 - 7.15pm					
19:00		Badminton Coaching (LSC)	Joondalup Lakers Basketball Club 7 - 8.30pm	Nth Metro Basketball 1/2 Crt 7 -8 pm			
20:00			Lesley Williams Badminton				
21:00							
22:00							
23:00							
0:00							



Heathridge Leisure Centre - Activity Room 2 Bookings - 2014 (Anchors Youth Centre)

Time	Monday	Tuesday	Wednesday	Thursday	Friday	Saturday	Sunday
8:00	Anchors School Holiday Program Mon - Fri	Anchors School Holiday Program Mon - Fri	Anchors School Holiday Program Mon - Fri	Anchors School Holiday Program Mon - Fri	Anchors School Holiday Program Mon - Fri		
9:00							
10:00							
11:00							
12:00							
13:00							
14:00							
15:00							
16:00							
17:00							
18:00					Anchors Friday Night Drop In (5.30 - 10pm)		
19:00							
20:00							
21:00							
22:00							
23:00							
0:00							

Heathridge Leisure Centre - Activity Room 3/4 Bookings - 2014

Time	Monday	Tuesday	Wednesday	Thursday	Friday	Saturday	Sunday
8:00	Community Physio 8.45 - 12.30pm			Community Physio 8.45 - 12.30pm			
9:00			Toddler Bop (LSC)				
10:00							
11:00							
12:00							
13:00							
14:00							
15:00							
16:00	Junior Ballet (LSC)	Brenda Koertzen - Calisthenics 4.30 - 6.30		Hip Hop (LSC)			
17:00							
18:00							
19:00							
20:00							
21:00							
22:00							
23:00							
0:00							

Heathridge Leisure Centre - Activity Room 5 Bookings - 2014 (Room 2)

Time	Monday	Tuesday	Wednesday	Thursday	Friday	Saturday	Sunday
8:00	Community Physio 8.45 - 12.30pm			Community Physio 8.45 - 11.15am			
9:00							
10:00			Heathridge Machine Knitters Group 10 - Midday, once per month				
11:00							
12:00							
13:00							
14:00							
15:00							
16:00							
17:00							
18:00	West Coast Netball Region Meetings once amonth						
19:00		Joondalup lakers Basketball Club Meetings once a month	West Coast Lapidary Club 1hr/1 x month				
20:00							
21:00							
22:00							
23:00							
0:00							



Activity Room 6 Bookings - 2014 (Room 1)

Time	Monday	Tuesday	Wednesday	Thursday	Friday	Saturday	Sunday
8:00							
9:00	Busy Bees Patchwork						
10:00							
11:00							
12:00							
13:00							
14:00							
15:00							
16:00							
17:00							
18:00							
19:00							
20:00							
21:00							
22:00							
23:00							
0:00							

Heathridge Leisure Centre - Activity Room 7 Bookings - 2014 (Room 5)

Time	Monday	Tuesday	Wednesday	Thursday	Friday	Saturday	Sunday
8:00							
9:00		Oil Painting (LSC)	Painting or Pastels (LSC)				
10:00							
11:00							
12:00							
13:00							
14:00							
15:00			Art for Kids (LSC)				
16:00		Art for Kids (LSC)					
17:00							
18:00		Acrylic Painting (LSC)					
19:00	Joondalup/Wanneroo Woodturners Assoc of WA ( 7 - 9.30pm) 2 x month						
20:00							
21:00							
22:00							
23:00							
0:00							

Heathridge Leisure Centre - Yoga Room Bookings - 2014 (HLC Function Room)

Time	Monday	Tuesday	Wednesday	Thursday	Friday	Saturday	Sunday
8:00							
9:00			Triple P Program - 9 - Midday 3 x Year for 5 weeks	Community Physio 9 - 11.45am	Friday Fatquarters Sewing Group (9 - 2.30pm)		
10:00	Heathridge Laughter Club - Fortnightly						
11:00	Northern Easy Breathers Group - once per month						
12:00							
13:00							
14:00							
15:00							
16:00			Circus Skills (LSC)				
17:00							
18:00		Let's Speak Japanese (LSC)	Heathridge Residents Assoc - Once a month 6.30pm - 9.45pm				
19:00							
20:00							
21:00							
22:00							
23:00							
0:00							



Heathridge Leisure Centre - Joyce Donnelly Room Bookings - 2014

Time	Monday	Tuesday	Wednesday	Thursday	Friday	Saturday	Sunday
8:00							
9:00				Child & Adolescent Health - Developmental Screening			
10:00							
11:00							
12:00							
13:00							
14:00							
15:00							
16:00							
17:00							
18:00							
19:00	Joondalup Community Coast Care Forum - 7.30 - 9.30pm once a month						
20:00							
21:00							
22:00							
23:00							
0:00							

Heathridge Leisure Centre - Creche Bookings - 2014 (Playgroup)

Time	Monday	Tuesday	Wednesday	Thursday	Friday	Saturday	Sunday
8:00							
9:00	Heathridge Central Playgroup 9 -11.30am Mon - Fri	Heathridge Central Playgroup 9 - 11.30am Mon - Fri	Heathridge Central Playgroup 9 - 11.30am Mon - Fri	Heathridge Central Playgroup 9 - 11.30am Mon - Fri	Heathridge Central Playgroup 9 - 11.30am Mon - Fri		
10:00							
11:00							
12:00							
13:00							
14:00							
15:00							
16:00							
17:00							
18:00							
19:00							
20:00							
21:00							
22:00							
23:00							
0:00							

Heathridge Leisure Centre - Playgroup Room Bookings - 2014 (Creche)

Time	Monday	Tuesday	Wednesday	Thursday	Friday	Saturday	Sunday
8:00							
9:00			Triple P Program 9 -Midday - 3 sessions/yr for 5 weeks				
10:00							
11:00							
12:00							
13:00							
14:00			Wallabies Badminton Club 2 - 3pm				
15:00							
16:00							
17:00							
18:00							
19:00							
20:00							
21:00							
22:00							
23:00							
0:00							