

SITE PLAN
SCALE: 1:200

REFER TO GROUND FLOOR PLAN FOR SITE
DETAILS, DIMENSIONS AND CARPARKING

PROPOSED CHAPEL & OFFICES/MEDICAL SUITES
LOT 466, CNR GRAND BOULEVARD & SHENTON AVE, JOONDALUP
For: SHENTON HOUSE PTY. LTD.

19 Catherine St, Subiaco
Western Australia, 6008
T 08 9381 8511
F 08 9398 1339
E mail@meyershircore.com.au
W www.meyershircore.com.au
ACN 115 189 216
ABN 32 672 749 643



A	02.12.2010	ISSUED FOR CONSTRUCTION
T1	01.09.2010	ISSUED FOR TENDER
CT	23.07.2010	ISSUED FOR BUILDING LICENSE APPROVAL
REV	DATE	DESCRIPTION

THIS DRAWING IS THE PROPERTY OF MEYER SHIRCORE AND ASSOCIATES AND MAY NOT BE COPIED OR USED WITHOUT WRITTEN CONSENT BY THE DESIGN CONSULTANTS. CHECK ALL DIMENSIONS BEFORE FABRICATION AND AGAINST ON-SITE DIMENSIONS.

ISSUED FOR CONSTRUCTION

SITE PLAN

Date: **AUG 2010**
Scale: **1:200 @ B1**
Drawn by: **LT**
Checked: **MJ**

6935
DWG No: **A101** Rev No: **A**


GENERAL NOTES

POPPY PROJECTS (WA) PTY LTD TRADING AS JUO
 ABN 34 657 628 351


Copyright of this drawing is vested with the designer. All drawings remain the property of Poppy Projects (WA) Pty Ltd and shall not be copied or reproduced without the written consent of the designer. Dimensions are in millimetres and levels are in metres. Do not scale off drawings. Use figured dimensions only. Preliminary or tender status drawings shall not be used for construction purposes. Builder to verify all dimensions on site prior to commencement of work. All drawings to be read in conjunction with all relevant consultants drawings. Builder to satisfy all legislative requirements; upon finding that a legislative requirement is at variance with the drawings, is to notify JUO before proceeding.



INDICATIVE SKETCH MODEL VIEW

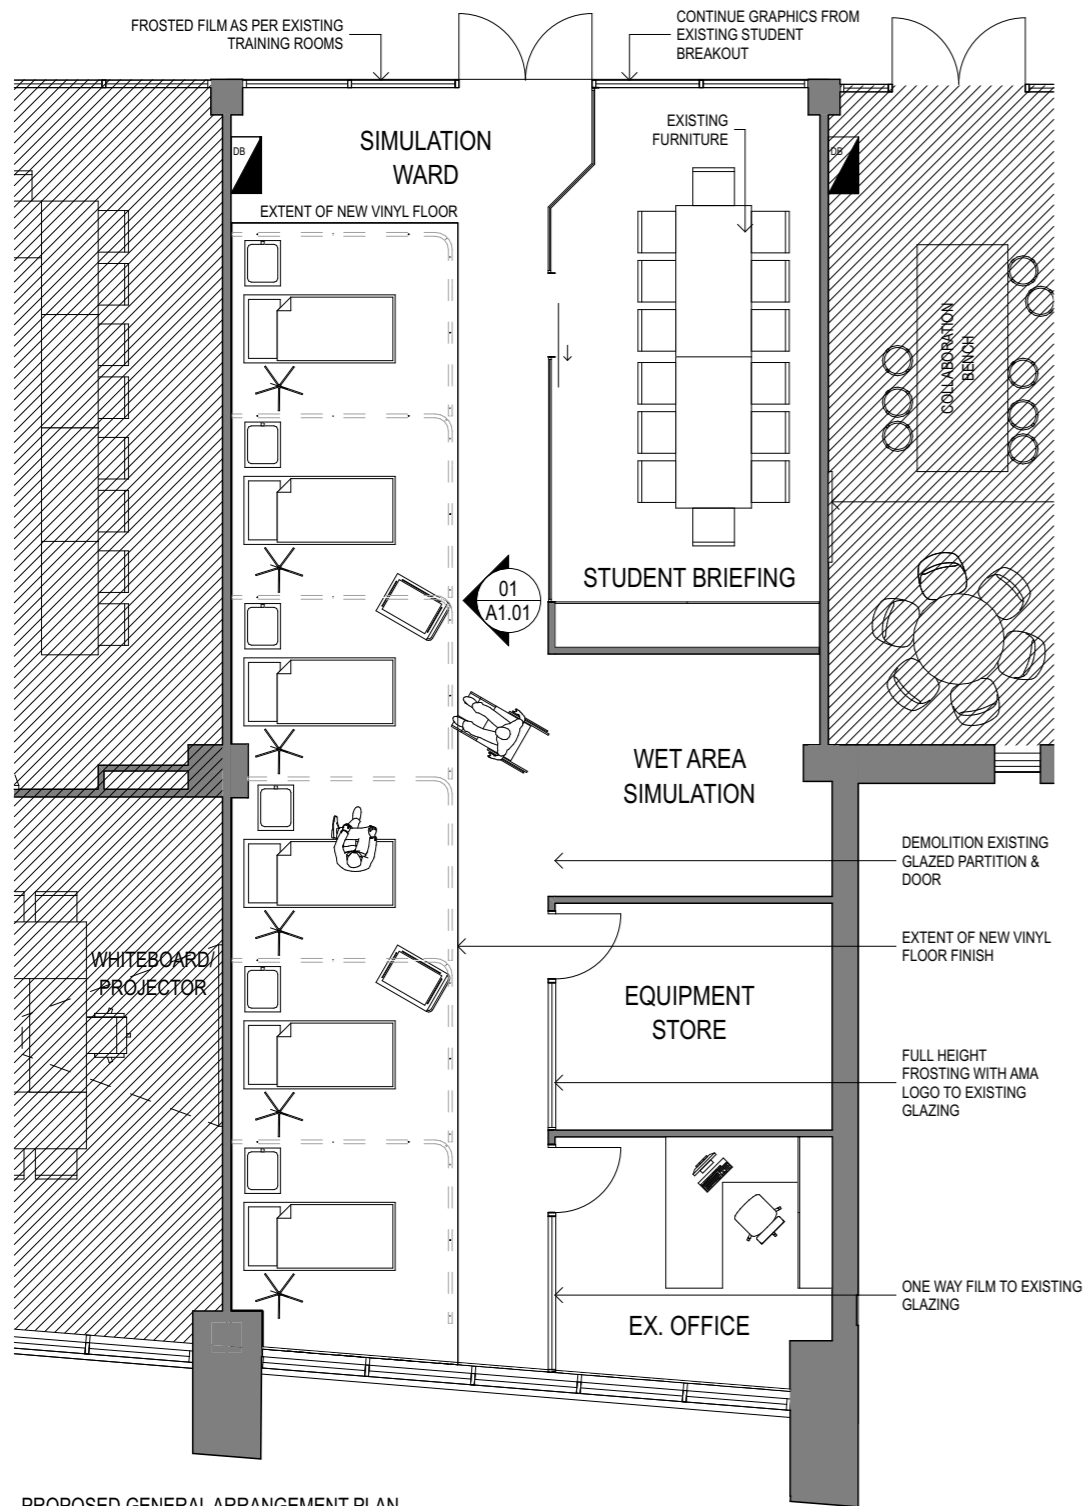

PROPOSED GENERAL ARRANGEMENT PLAN
 SCALE 1:100

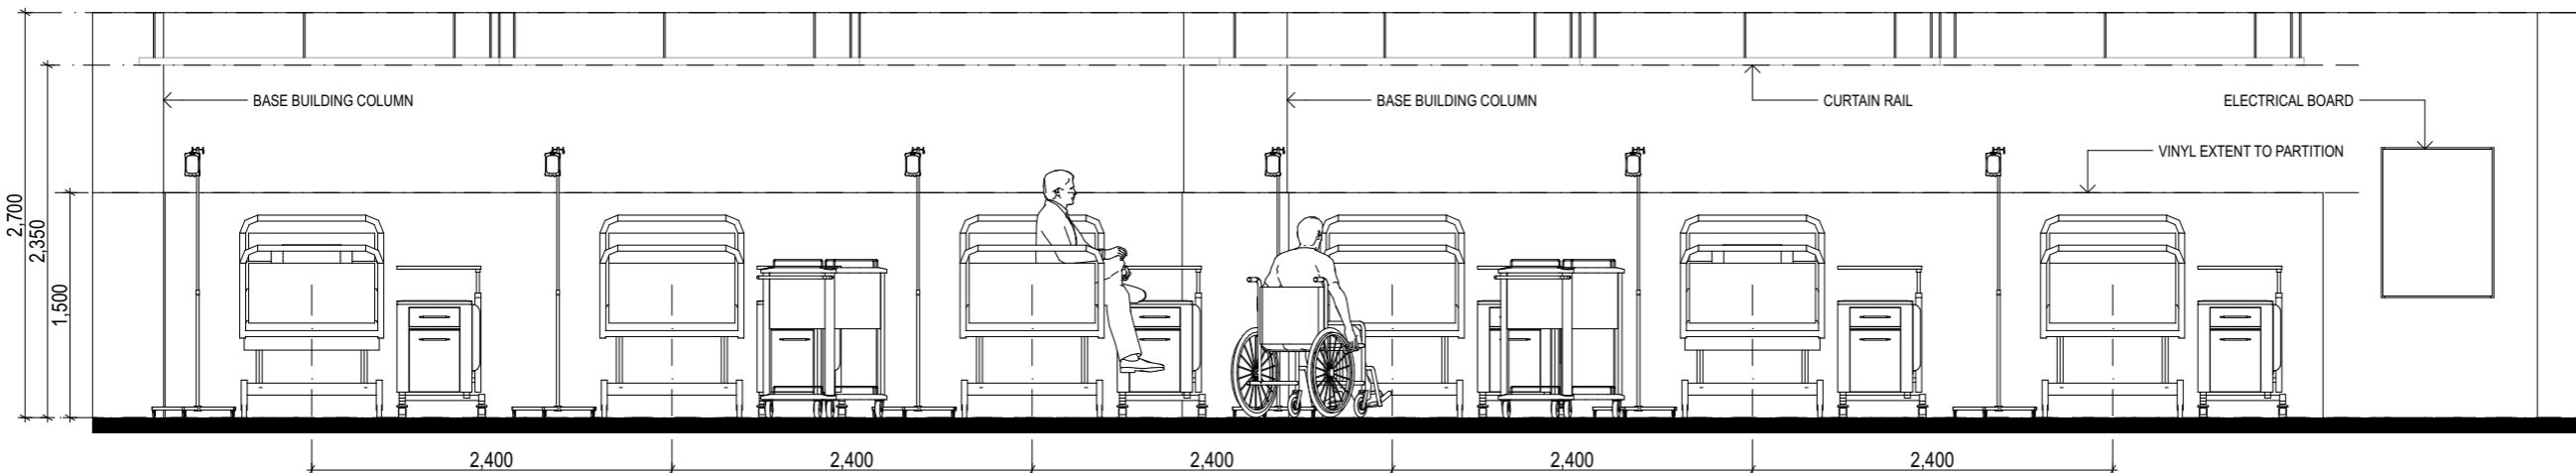

ELEVATION 01
 SCALE 1:50


REV	DATE	DESCRIPTION
0	13.10.20	PRELIMINARY ISSUE



32 BRISBANE TERRACE, PERTH WA 6000
 08 6142 9945
 www.juo.com.au
 studio@juo.com.au

PROJECT NUMBER + NAME
 20A17_AMA COLLEGE

SITE ADDRESS
 TENANCY 8, 57 SHENTON AVENUE,
 JOONDALUP
 SCALE @ A3
 1:100, 1:50

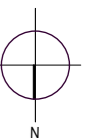

STATUS
 PRELIMINARY

DRAWING TITLE
 GENERAL ARRANGEMENT PLAN

DRAWING NUMBER REVISION

A1.01 **0**