
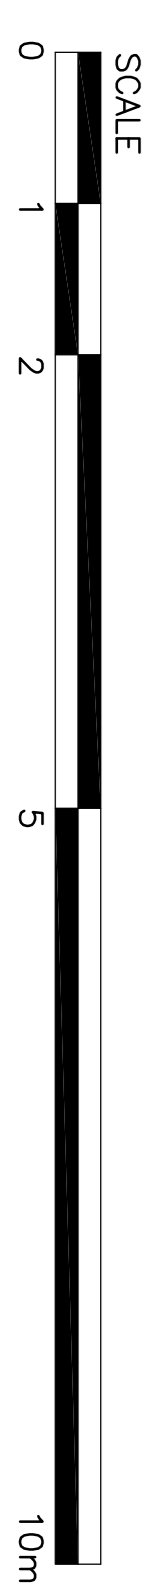


FLOOR PLAN

SCALE 1:50 @ A1

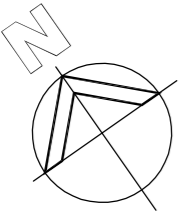

Project GIBSON PARK COMMUNITY CENTRE 138 GIBSON AVENUE, PADBURY		Project location 138 GIBSON AVENUE, PADBURY	
Project GIBSON PARK COMMUNITY CENTRE	Location 138 GIBSON AVENUE, PADBURY	Scale 1:100	Date 09.05.2011
Drawn XL	Description FLOOR PLAN	Checked AK	Project no 34.10
HODGGE + COLLARD ARCHITECTS Head Office: 38 Richardson Street, West Perth, WA 6005 Perth Office: 1322/1314 West Perth, WA 6005 Phone: (08) 9322 5144 Fax: (08) 9322 5140 Email: admin@hodgdecollard.com		Drawn no CA4	Drawn by CA4