
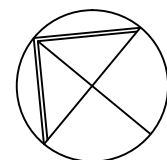


SCHEDULE OF AREAS:

FURNITURE STORE	12m ²
COMMUNITY GROUP STORE 1	12m ²
COMMUNITY GROUP STORE 2	7m ²
HALL	120m ²
KITCHEN	18m ²
FOYER	32m ²
MALE TOILET	7m ²
FEMALE TOILET	10m ²
DISABLED TOILET	4m ²
CLEANERS STORE	2m ²

TOTAL AREA 224m²

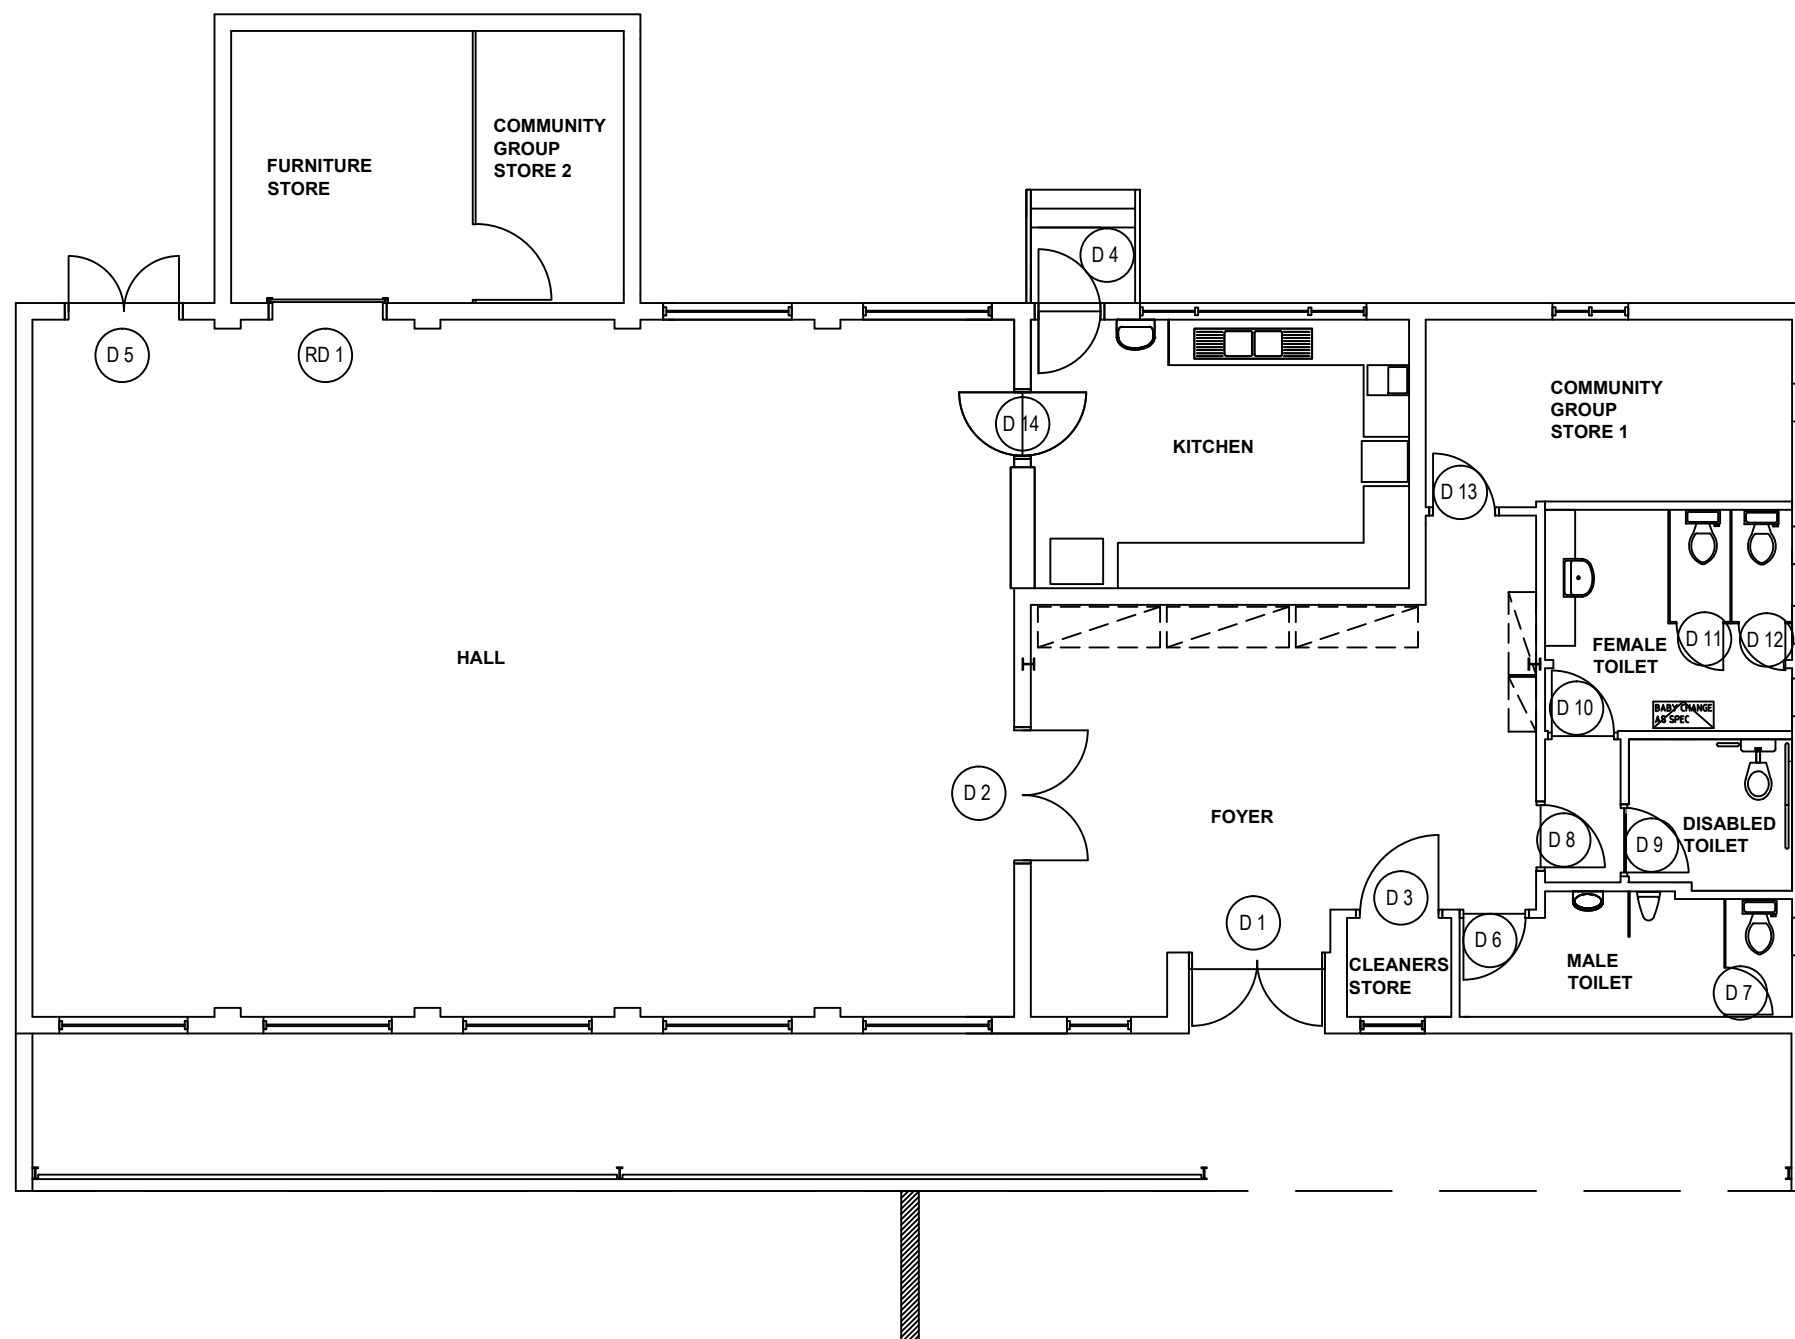

DRAWING TITLE:
FLOOR PLAN

ADDRESS:
6 PADBURY CIRCLE, SORRENTO

City of Joondalup
Building Asset Mngmt

PO Box 21, Joondalup
Western Australia, 6919
Telephone: (08) 9400 4000
Facsimile: (08) 9400 4501



DATE:
JUNE 11
SCALE:
1:100
DRAWN:
D.W

BUILDING No:
1055
DRAWING No:
A001

BUILDING NAME:
SORRENTO
COMMUNITY HALL

THIS DRAWING TO BE PLOTTED ON A3 SIZE PAPER - DO NOT SCALE, IF IN DOUBT ENQUIRE WITH ASSET MGT 94004340

THIS DRAWING IS THE PROPERTY OF THE CITY OF JOONDALUP BUILDING ASSET MANAGEMENT AND MAY NOT BE COPIED OF USED WITHOUT CONSENT. CHECK ALL DIMENSIONS BEFORE FABRICATION AND AGAINST ON SITE DIMENSIONS