



**SHADE SAIL PLAN**  
SCALE 1:200

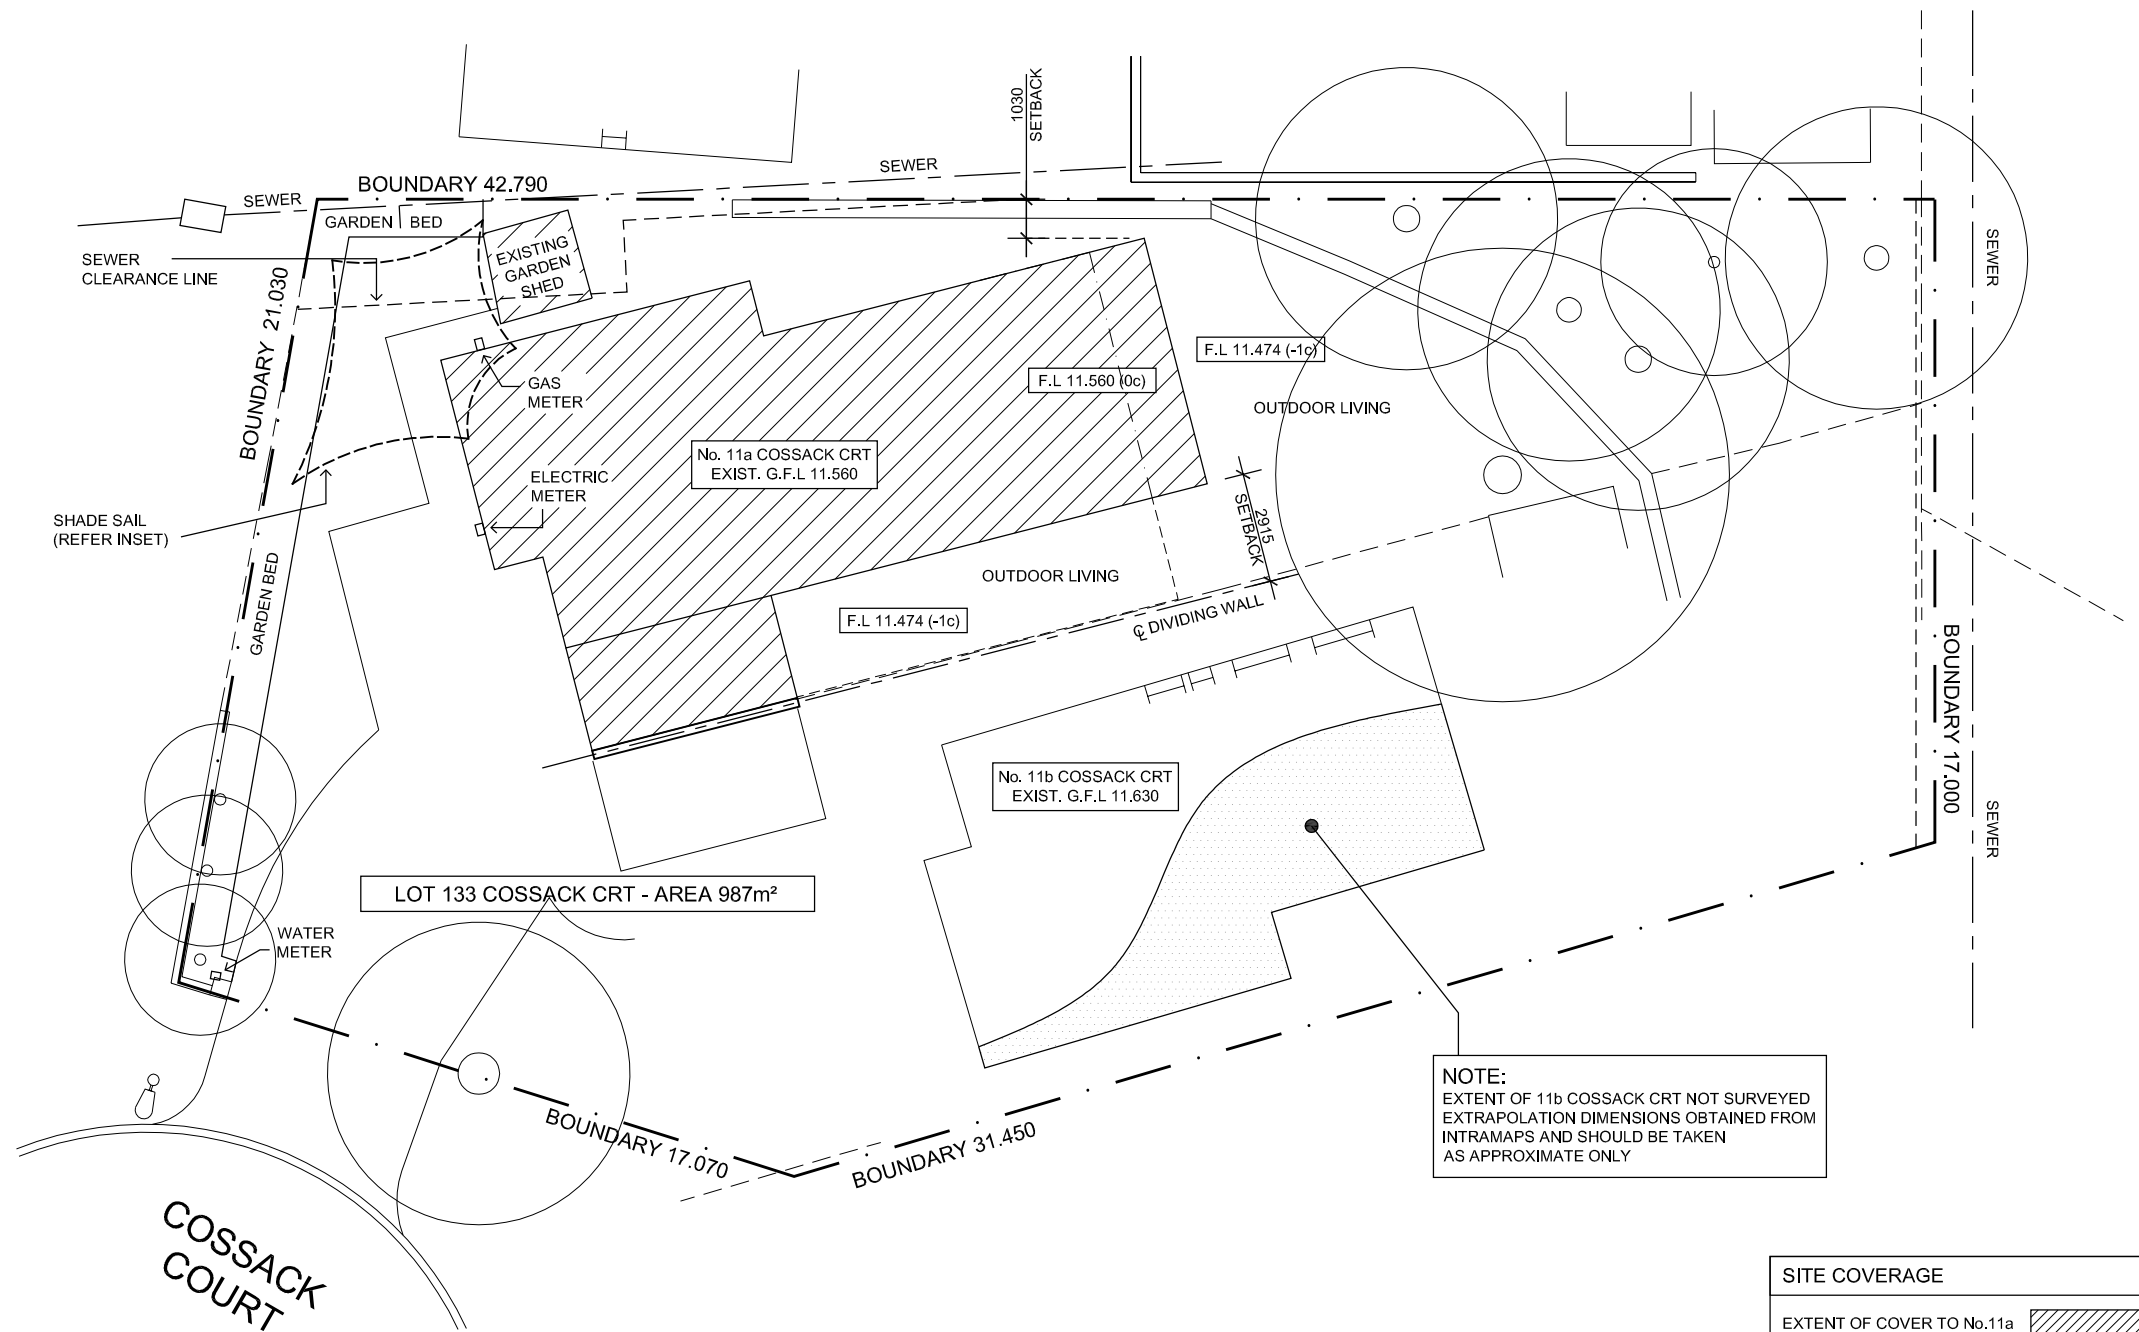


**NOTE:**  
EXTENT OF 11b COSSACK CRT NOT SURVEYED  
EXTRAPOLATION DIMENSIONS OBTAINED FROM  
INTRAMAPS AND SHOULD BE TAKEN  
AS APPROXIMATE ONLY

**SITE PLAN**  
SCALE 1:200


SITE COVERAGE	
EXTENT OF COVER TO No.11a	
AREA OF LOT 133	- 987.00m <sup>2</sup>
COVERAGE TO No.11a	- 157.06m <sup>2</sup>
COVERAGE TO No.11b	- 124.33m <sup>2</sup> (REFER NOTE)
TOTAL COVERAGE	- 281.39m <sup>2</sup>
OPEN SPACE %	- 71.50%

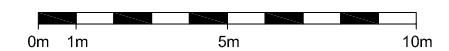

PROJECT TITLE / CLIENT	REVISIONS	NORTH POINT	SCALE 1:100 @A3
<b>Ledauskas Alterations</b> 11a Coasack Crt, Kingsley	1. APPLICATION ISSUE		DATE 22.10.2023
	2. REVISED APPLICATION ISSUE		DRAWN T.E
DRAWING TITLE			DRAWING No.
<b>PLAN</b>			<b>SK 01.02</b>

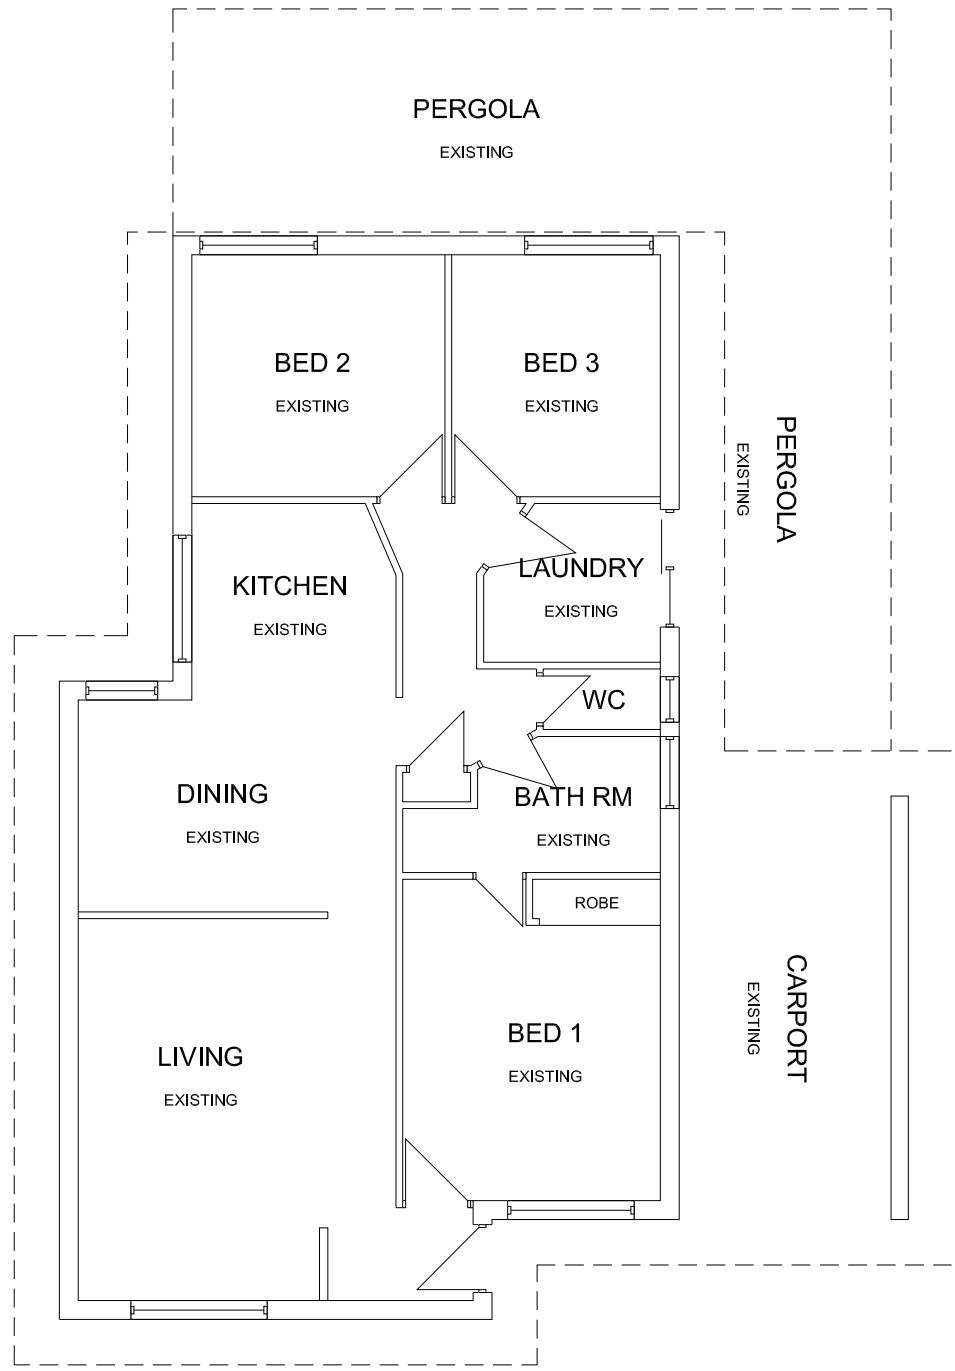

**EXISTING FLOOR PLAN**  
SCALE 1:100

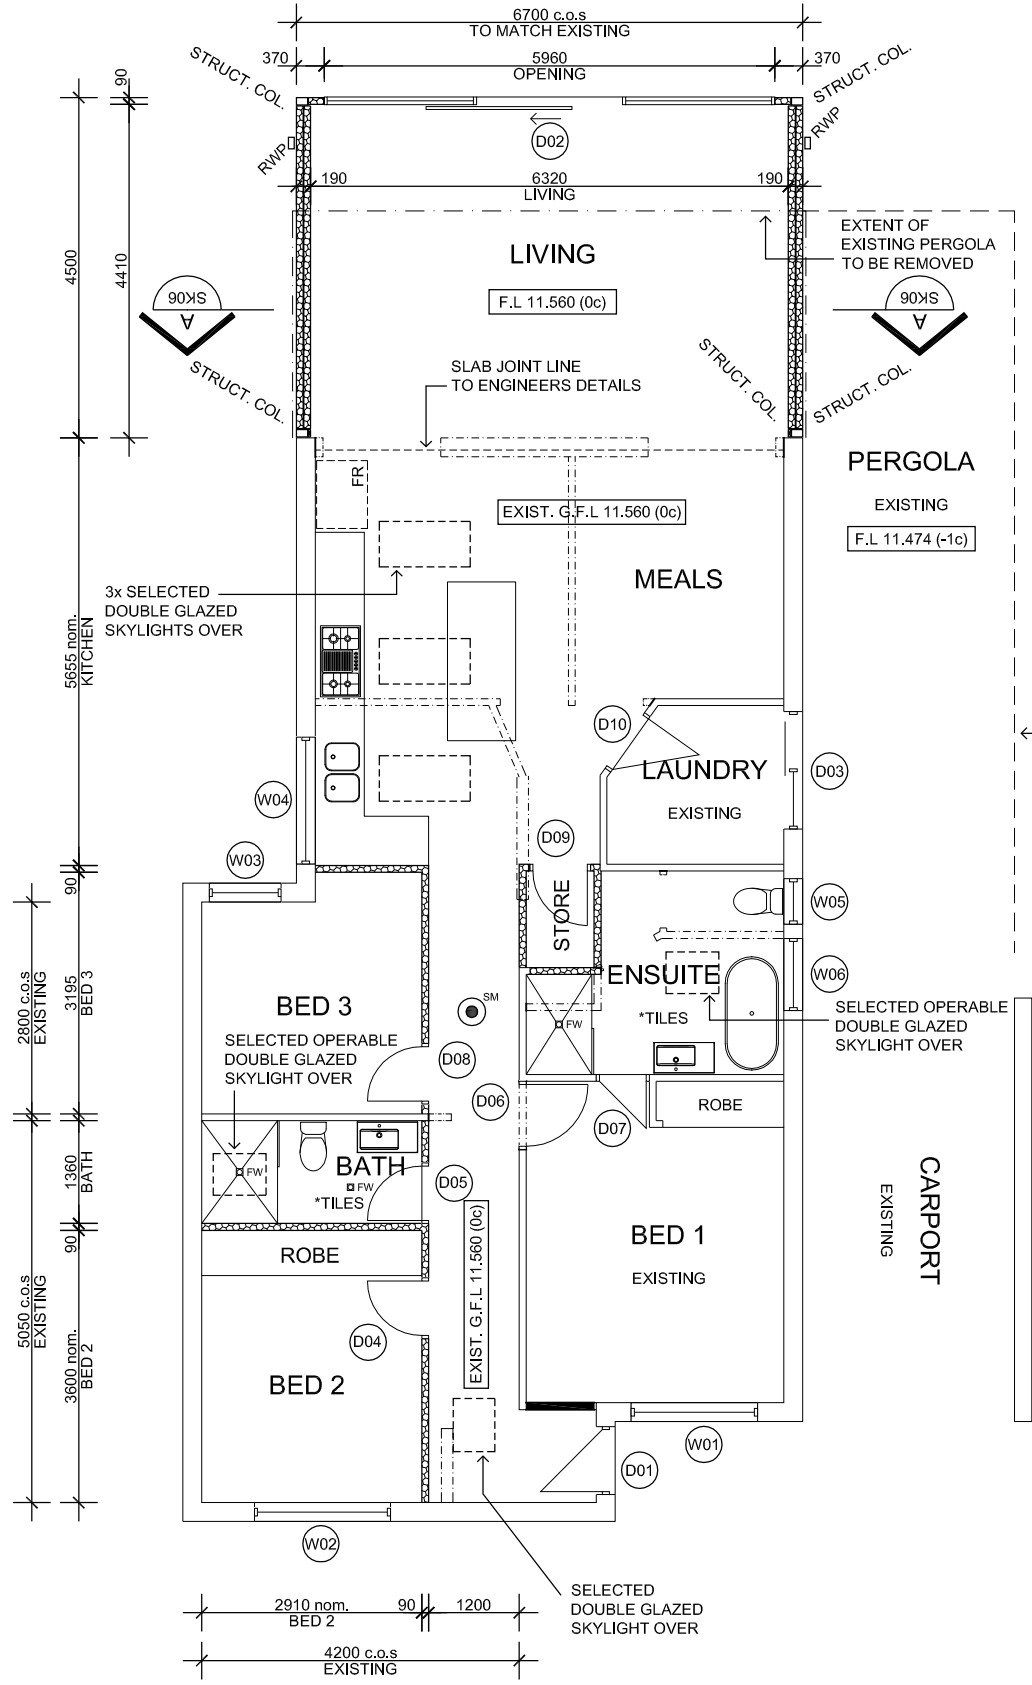

**PROPOSED FLOOR PLAN**  
SCALE 1:100

WINDOW & DOOR INFORMATION		
NB : ALL NEW & EXISTING WINDOW & SLIDING DOOR FRAMES POWDERCOATED ALUMINIUM		
WINDOW No	OPENING SIZE	OPENING STYLE - % GLAZED
W01 (EXIST.)	1670 x 2143	SLIDING OPENING - 100% GLAZED
W02 (EXIST.)	1795 x 2143	SLIDING OPENING - 100% GLAZED
W03 (EXIST.)	950 x 1286	SLIDING OPENING - 100% GLAZED
W04 (EXIST.)	1675 x 1286	SLIDING OPENING - 100% GLAZED
W05 (EXIST.)	595 x 514	FIXED - 100% GLAZED
W06 (EXIST.)	955 x 1200	SLIDING OPENING - 100% GLAZED
W07	1/2 2670 x 920 c.o.s (TRIANGULAR)	FIXED - 100% GLAZED
D01 (EXIST.)	900 x 2143	CASEMENT OPENING - SOLID PANEL
D02	5960 x 2143	SLIDING OPENING - 100% GLAZED
D03 (EXIST.)	1555 x 2143	SLIDING OPENING - 100% GLAZED
D04	800 x 2057	CASEMENT OPENING - SOLID PANEL
D05	800 x 2057	CASEMENT OPENING - SOLID PANEL
D06	900 x 2057	CASEMENT OPENING - SOLID PANEL
D07 (EXIST.)	700 x 2057	CASEMENT OPENING - SOLID PANEL
D08	800 x 2057	CASEMENT OPENING - SOLID PANEL
D09	800 x 2057	CASEMENT OPENING - SOLID PANEL
D10 (EXIST.)	900 x 2057	CASEMENT OPENING - SOLID PANEL


\*\* NB: TERMITE RISK MANAGEMENT TO COMPLY WITH BCA Vol 2 - 3.1.3 & AS 3660.1

SM SMOKE DETECTOR (INTERCONNECTED) (TO COMPLY WITH AS 3786 AND BCA Vol 2 - 3.7.2 REQUIREMENTS CONNECTED TO MAINS POWER WITH BATTERY BACKUP)


WALL LEGEND	
	NEW BRICK WALLS
	NEW FRAMED WALLS R2.5 WALL INSULATION
	EXISTING WALLS TO REMAIN
	DEMOLISHED ITEMS



PROJECT TITLE / CLIENT <b>Ledauskas Alterations</b> 11a Coasack Crt, Kingsley	REVISIONS	NORTH POINT	SCALE 1:100 @A3
	DRAWING TITLE <b>PLAN</b>		1. APPLICATION ISSUE
	2. REVISED APPLICATION ISSUE		DRAWN T.E
			DRAWING No. <b>SK 02.02</b>


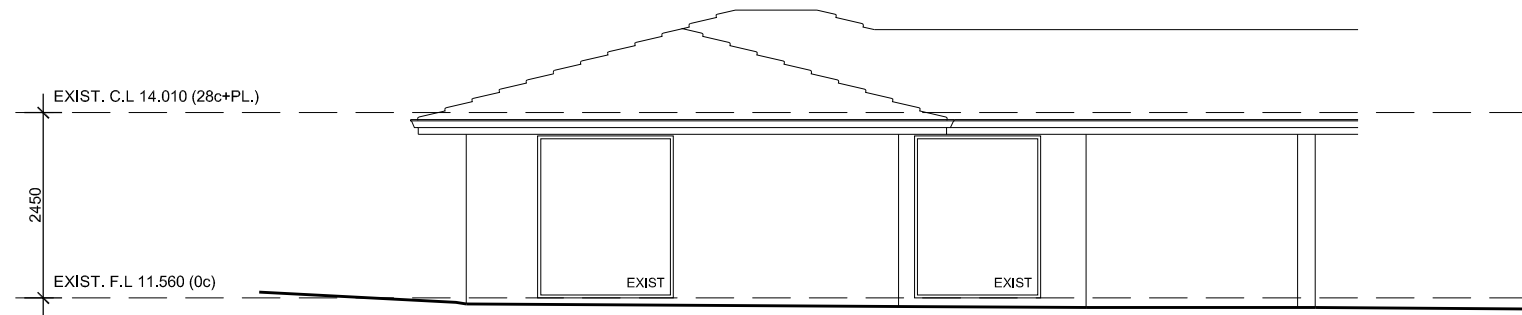


**WEST ELEVATION**  
SCALE 1:100

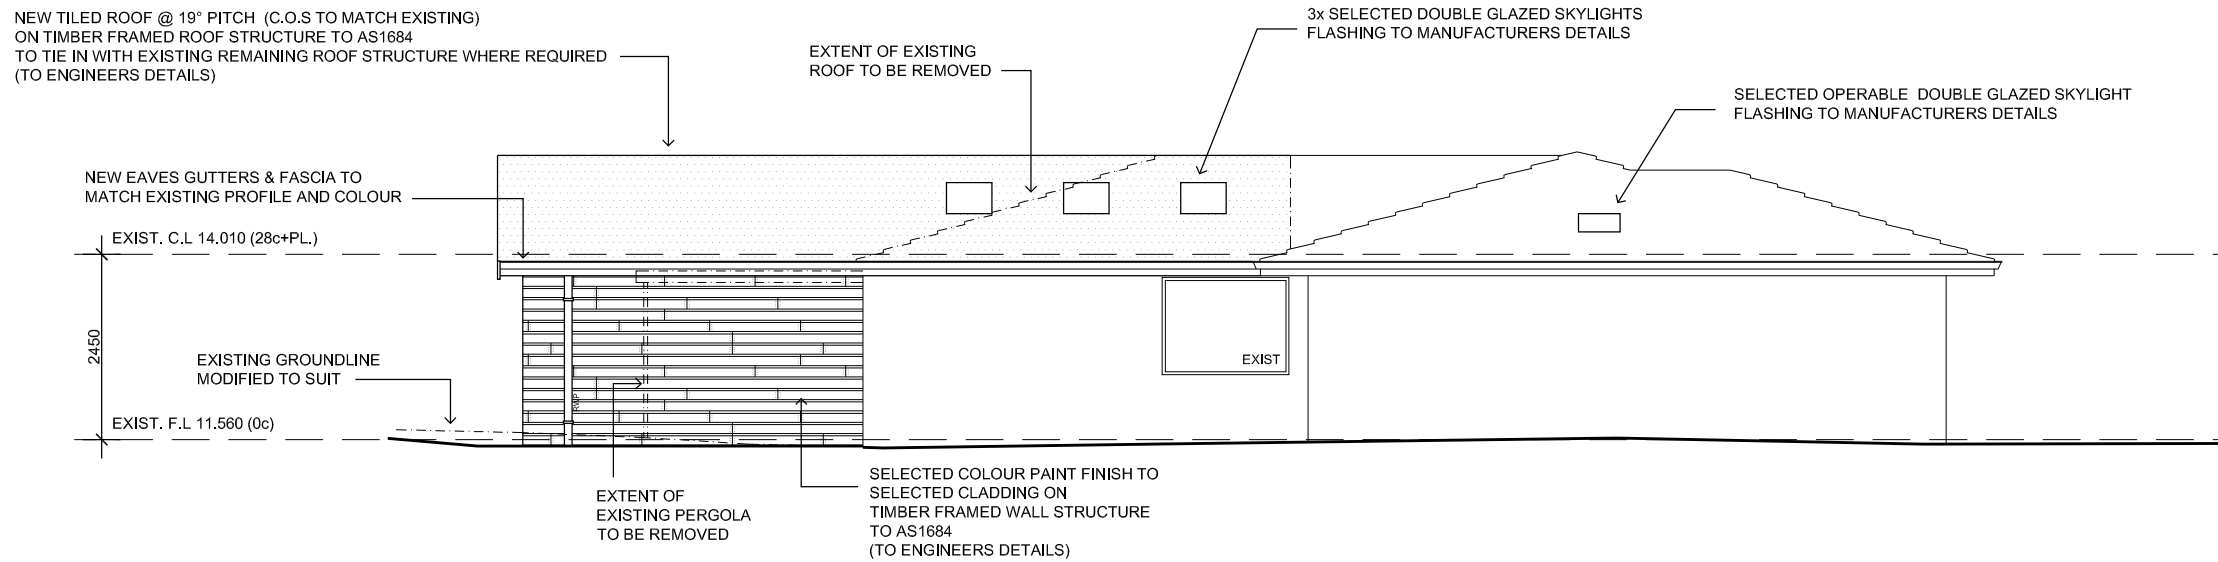

**NORTH ELEVATION**  
SCALE 1:100

PROJECT TITLE / CLIENT	REVISIONS	NORTH POINT	SCALE 1:100 @A3
<b>Ledauskas Alterations</b> 11a Coasack Crt, Kingsley	1. APPLICATION ISSUE		DATE 22.10.2023
	2. REVISED APPLICATION ISSUE		DRAWN T.E
DRAWING TITLE			DRAWING No.
<b>ELEVATION</b>			<b>SK 04.02</b>

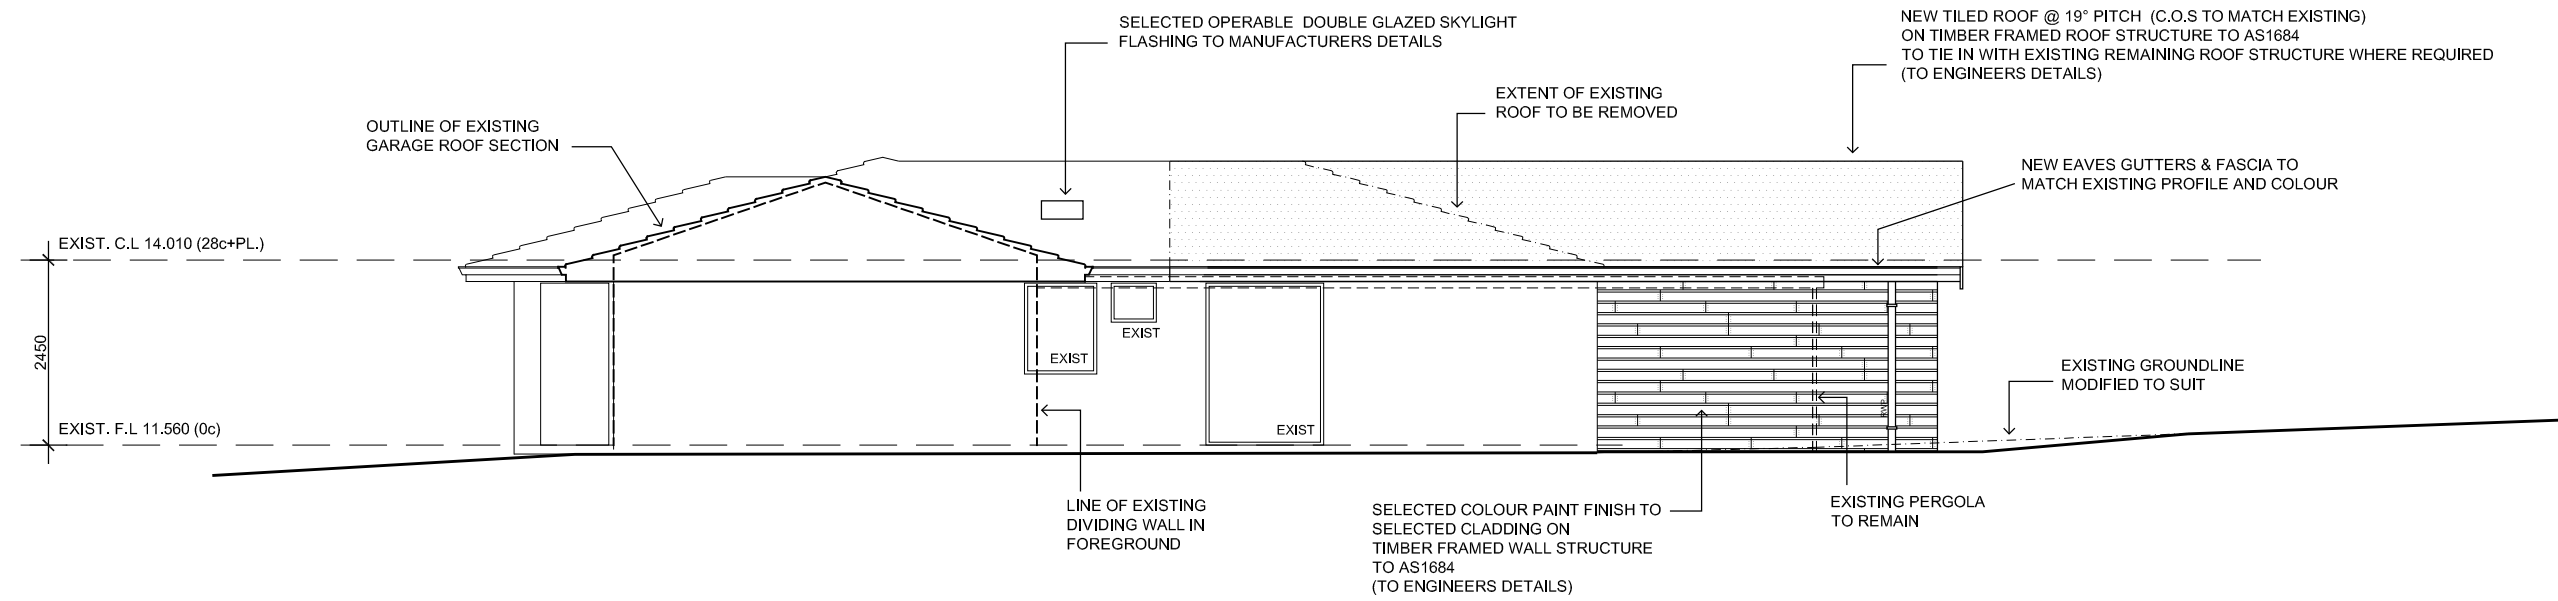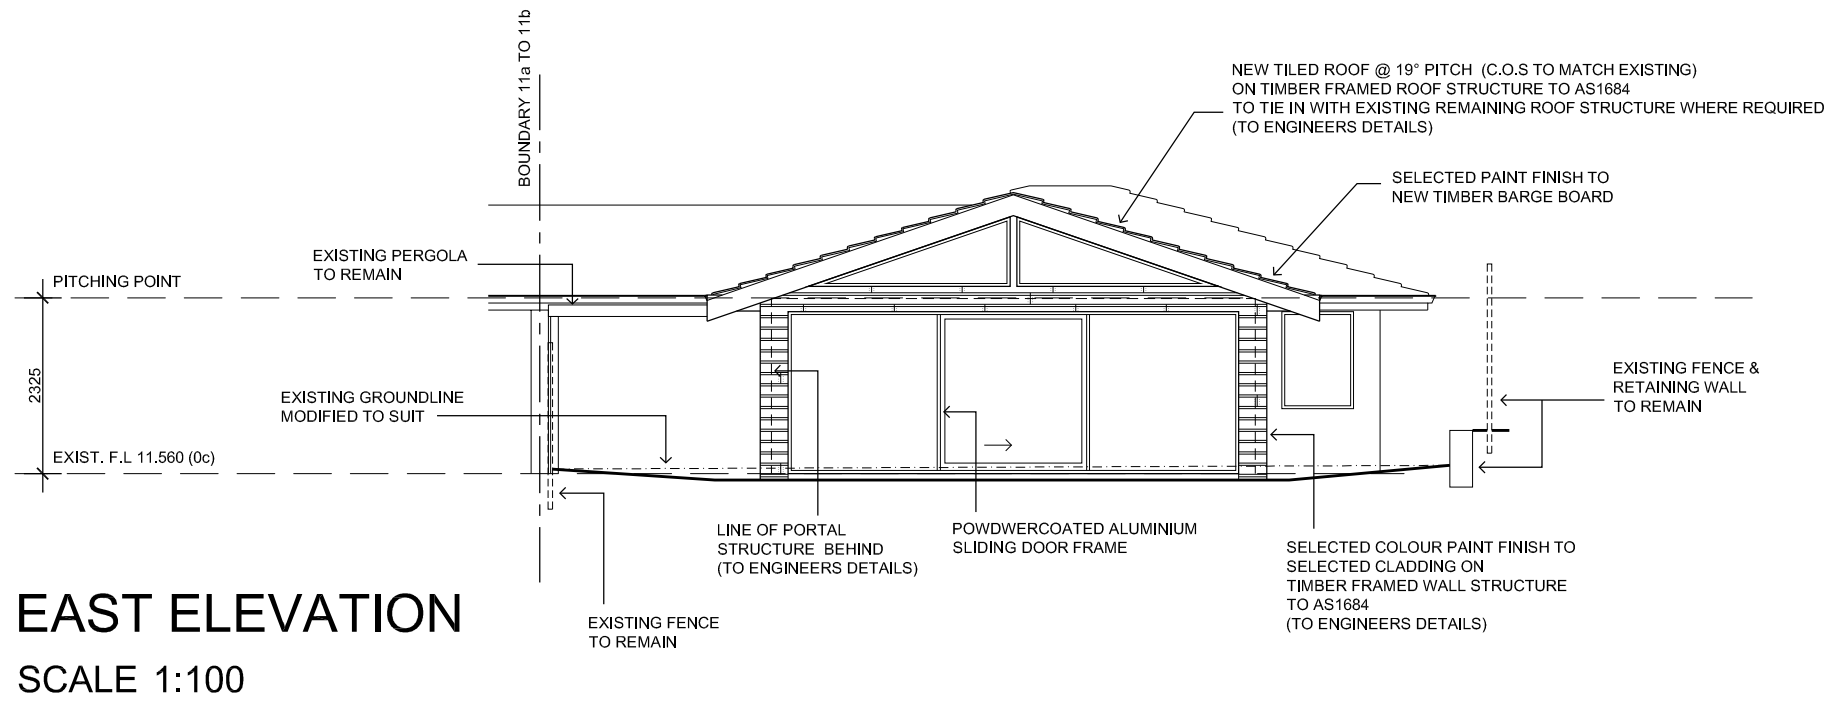

PROJECT TITLE / CLIENT	REVISIONS	NORTH POINT	SCALE 1:100 @A3
<b>Ledauskas Alterations</b> 11a Coasack Crt, Kingsley	1. APPLICATION ISSUE		DATE 22.10.2023
	2. REVISED APPLICATION ISSUE		DRAWN T.E
DRAWING TITLE			DRAWING No.
<b>ELEVATION</b>			<b>SK 05.02</b>