


**SITE PLAN**  
SCALE 1 : 200


©COPYRIGHT

	<b>CLIENT:</b> <b>HOMESTYLE CREATIONS</b>	<b>PROJECT NAME:</b> <b>PATIO ADDITION</b>	<b>JOB NO:</b> 5526	<b>REV</b>	<b>DESCRIPTION</b>	<b>DWN</b>	<b>DATE</b>
	<b>ADDRESS:</b> 4 GOLDBURY STREET DUNCRAIG	<b>DWG TITLE:</b> SITE PLAN.	<b>SCALE:</b> AS NOTED AT A3				
			<b>DRAWN:</b> DM				

NOTE! DO NOT SCALE THIS DRAWING. IT IS THE BUILDER'S EXPRESS RESPONSIBILITY TO CHECK ALL SITE DIMENSIONS PRIOR TO FABRICATION OR COMMENCEMENT OF ANY WORK. ANY FORM OF REPRODUCTION OF THIS DRAWING IN FULL OR IN PART WITHOUT WRITTEN PERMISSION OF THE DESIGNER CONSTITUTES AN INFRINGEMENT OF COPYRIGHT.


NOTE! THE BUILDER/ CONTRACTOR IS TO ENSURE THAT THE SUPPORTING ELEMENTS TO WHICH THE PROPOSED STRUCTURE IS ATTACHING ARE STRUCTURALLY ADEQUATE, OR ADEQUATELY REINFORCED, TO WITHSTAND THE ADDITIONAL LOADS IMPOSED.

NOTE! ALL CONSTRUCTION TO BE IN ACCORDANCE WITH ALL ENGINEERS DETAILS, ALL RELEVANT AUSTRALIAN STANDARDS & THE BUILDING CODE OF AUSTRALIA

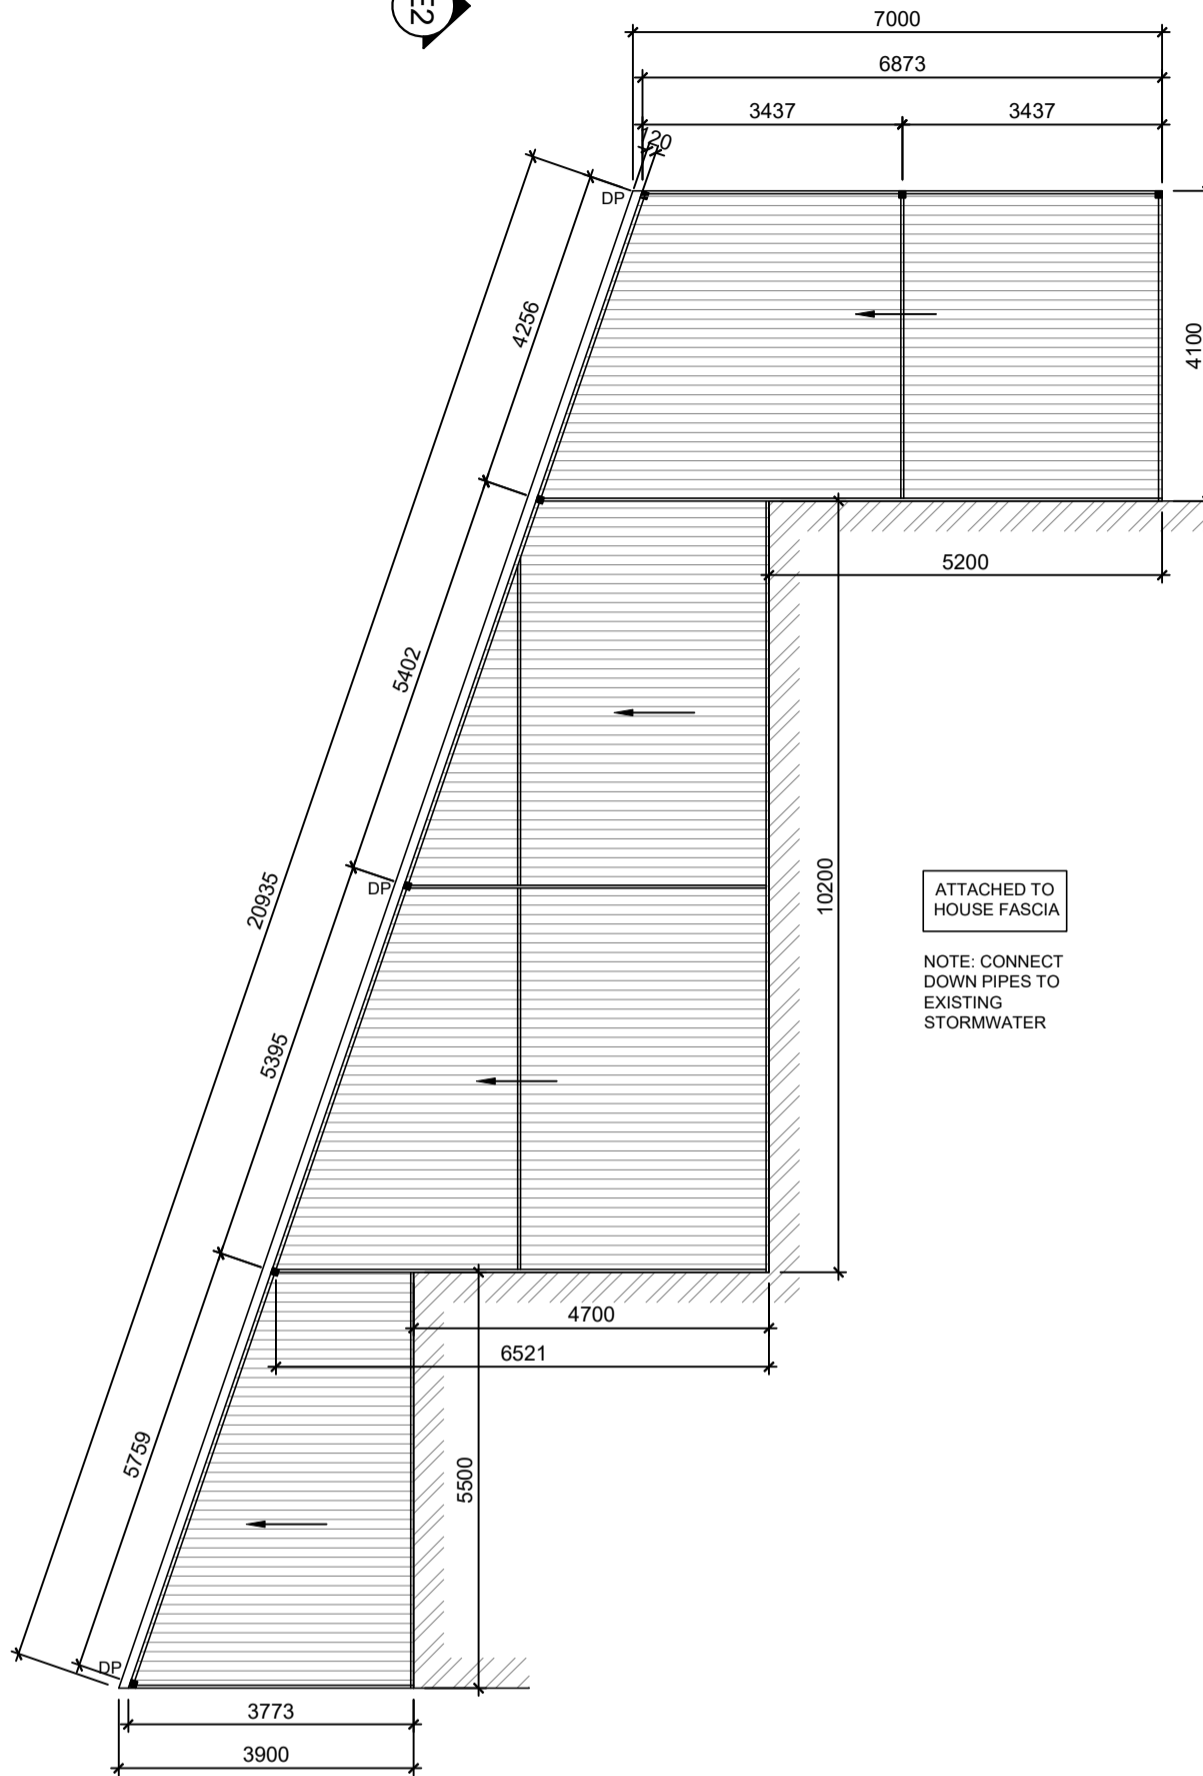

**PROPOSED PATIO PLAN**  
SCALE 1 : 100


©COPYRIGHT

	<b>CLIENT:</b> <b>HOMESTYLE CREATIONS</b>	<b>PROJECT NAME:</b> <b>PATIO ADDITION</b>	<b>JOB NO:</b> 5526	<b>REV</b>   <b>DESCRIPTION</b>   <b>DWN</b>   <b>DATE</b>
	<b>ADDRESS:</b> 4 GOLDBURY STREET DUNCRAIG	<b>DWG TITLE:</b> FLOOR PLAN	<b>SCALE:</b> AS NOTED AT A3	
			<b>DRAWN:</b> DM	

NOTE! DO NOT SCALE THIS DRAWING. IT IS THE BUILDER'S EXPRESS RESPONSIBILITY TO CHECK ALL SITE DIMENSIONS PRIOR TO FABRICATION OR COMMENCEMENT OF ANY WORK. ANY FORM OF REPRODUCTION OF THIS DRAWING IN FULL OR IN PART WITHOUT WRITTEN PERMISSION OF THE DESIGNER CONSTITUTES AN INFRINGEMENT OF COPYRIGHT.


NOTE! THE BUILDER/ CONTRACTOR IS TO ENSURE THAT THE SUPPORTING ELEMENTS TO WHICH THE PROPOSED STRUCTURE IS ATTACHING ARE STRUCTURALLY ADEQUATE, OR ADEQUATELY REINFORCED, TO WITHSTAND THE ADDITIONAL LOADS IMPOSED.

NOTE! ALL CONSTRUCTION TO BE IN ACCORDANCE WITH ALL ENGINEERS DETAILS, ALL RELEVANT AUSTRALIAN STANDARDS & THE BUILDING CODE OF AUSTRALIA

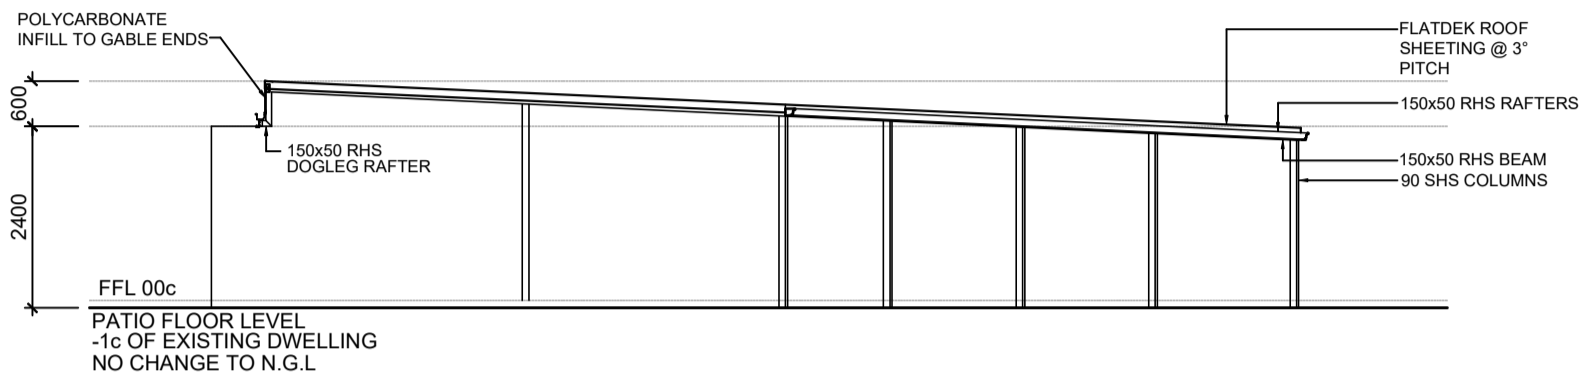

**ELEVATION 1**


SCALE 1 : 100

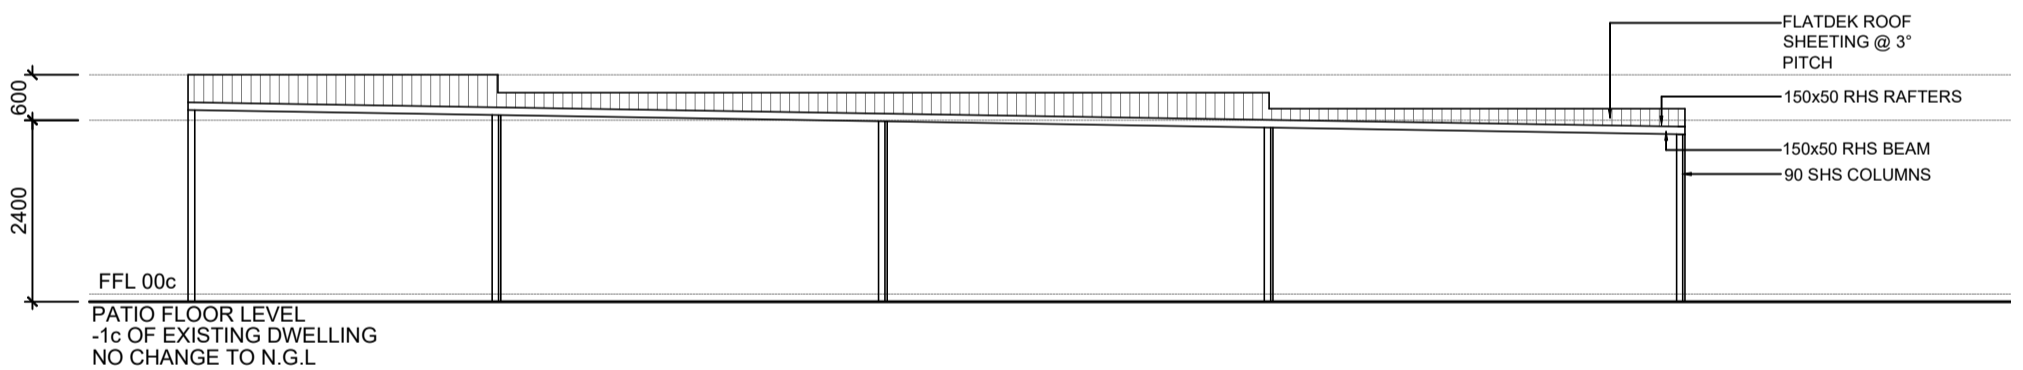

**ELEVATION 2**

SCALE 1 : 100

©COPYRIGHT

	<b>CLIENT:</b> <b>HOMESTYLE CREATIONS</b>	<b>PROJECT NAME:</b> <b>PATIO ADDITION</b>	<b>JOB NO:</b> <b>5526</b>	<b>REV</b>   <b>DESCRIPTION</b>   <b>DWN</b>   <b>DATE</b>
	<b>ADDRESS:</b> <b>4 GOLDBURY STREET</b> <b>DUNCRAIG</b>	<b>DWG TITLE:</b> <b>FLOOR PLAN</b>	<b>SCALE:</b> <b>AS NOTED</b> <b>AT A3</b>	
			<b>DRAWN:</b> <b>DM</b>	

NOTE! DO NOT SCALE THIS DRAWING. IT IS THE BUILDER'S EXPRESS RESPONSIBILITY TO CHECK ALL SITE DIMENSIONS PRIOR TO FABRICATION OR COMMENCEMENT OF ANY WORK. ANY FORM OF REPRODUCTION OF THIS DRAWING IN FULL OR IN PART WITHOUT WRITTEN PERMISSION OF THE DESIGNER CONSTITUTES AN INFRINGEMENT OF COPYRIGHT.

NOTE! THE BUILDER/ CONTRACTOR IS TO ENSURE THAT THE SUPPORTING ELEMENTS TO WHICH THE PROPOSED STRUCTURE IS ATTACHING ARE STRUCTURALLY ADEQUATE, OR ADEQUATELY REINFORCED, TO WITHSTAND THE ADDITIONAL LOADS IMPOSED.

NOTE! ALL CONSTRUCTION TO BE IN ACCORDANCE WITH ALL ENGINEERS DETAILS, ALL RELEVANT AUSTRALIAN STANDARDS & THE BUILDING CODE OF AUSTRALIA