


STRATA PLAN No. 27648

GROUND FLOOR

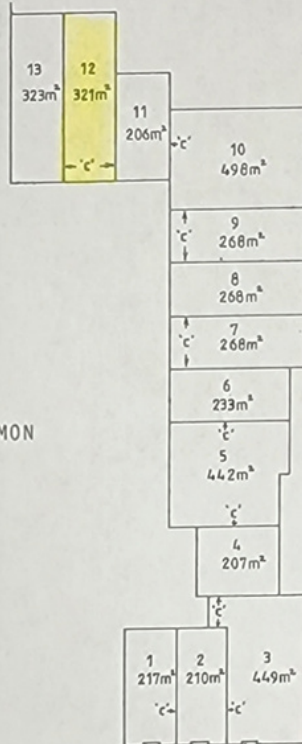


'c-' CENTRE-LINE OF COMMON WALL IS BOUNDARY.

EXTERNAL FACES OF THE WALLS ARE THE BOUNDARIES OF THE LOTS COMPRISING THE BUILDING, UNLESS OTHERWISE STATED.

Scale 1 : 1000


41445/16/05-11M-5/7008

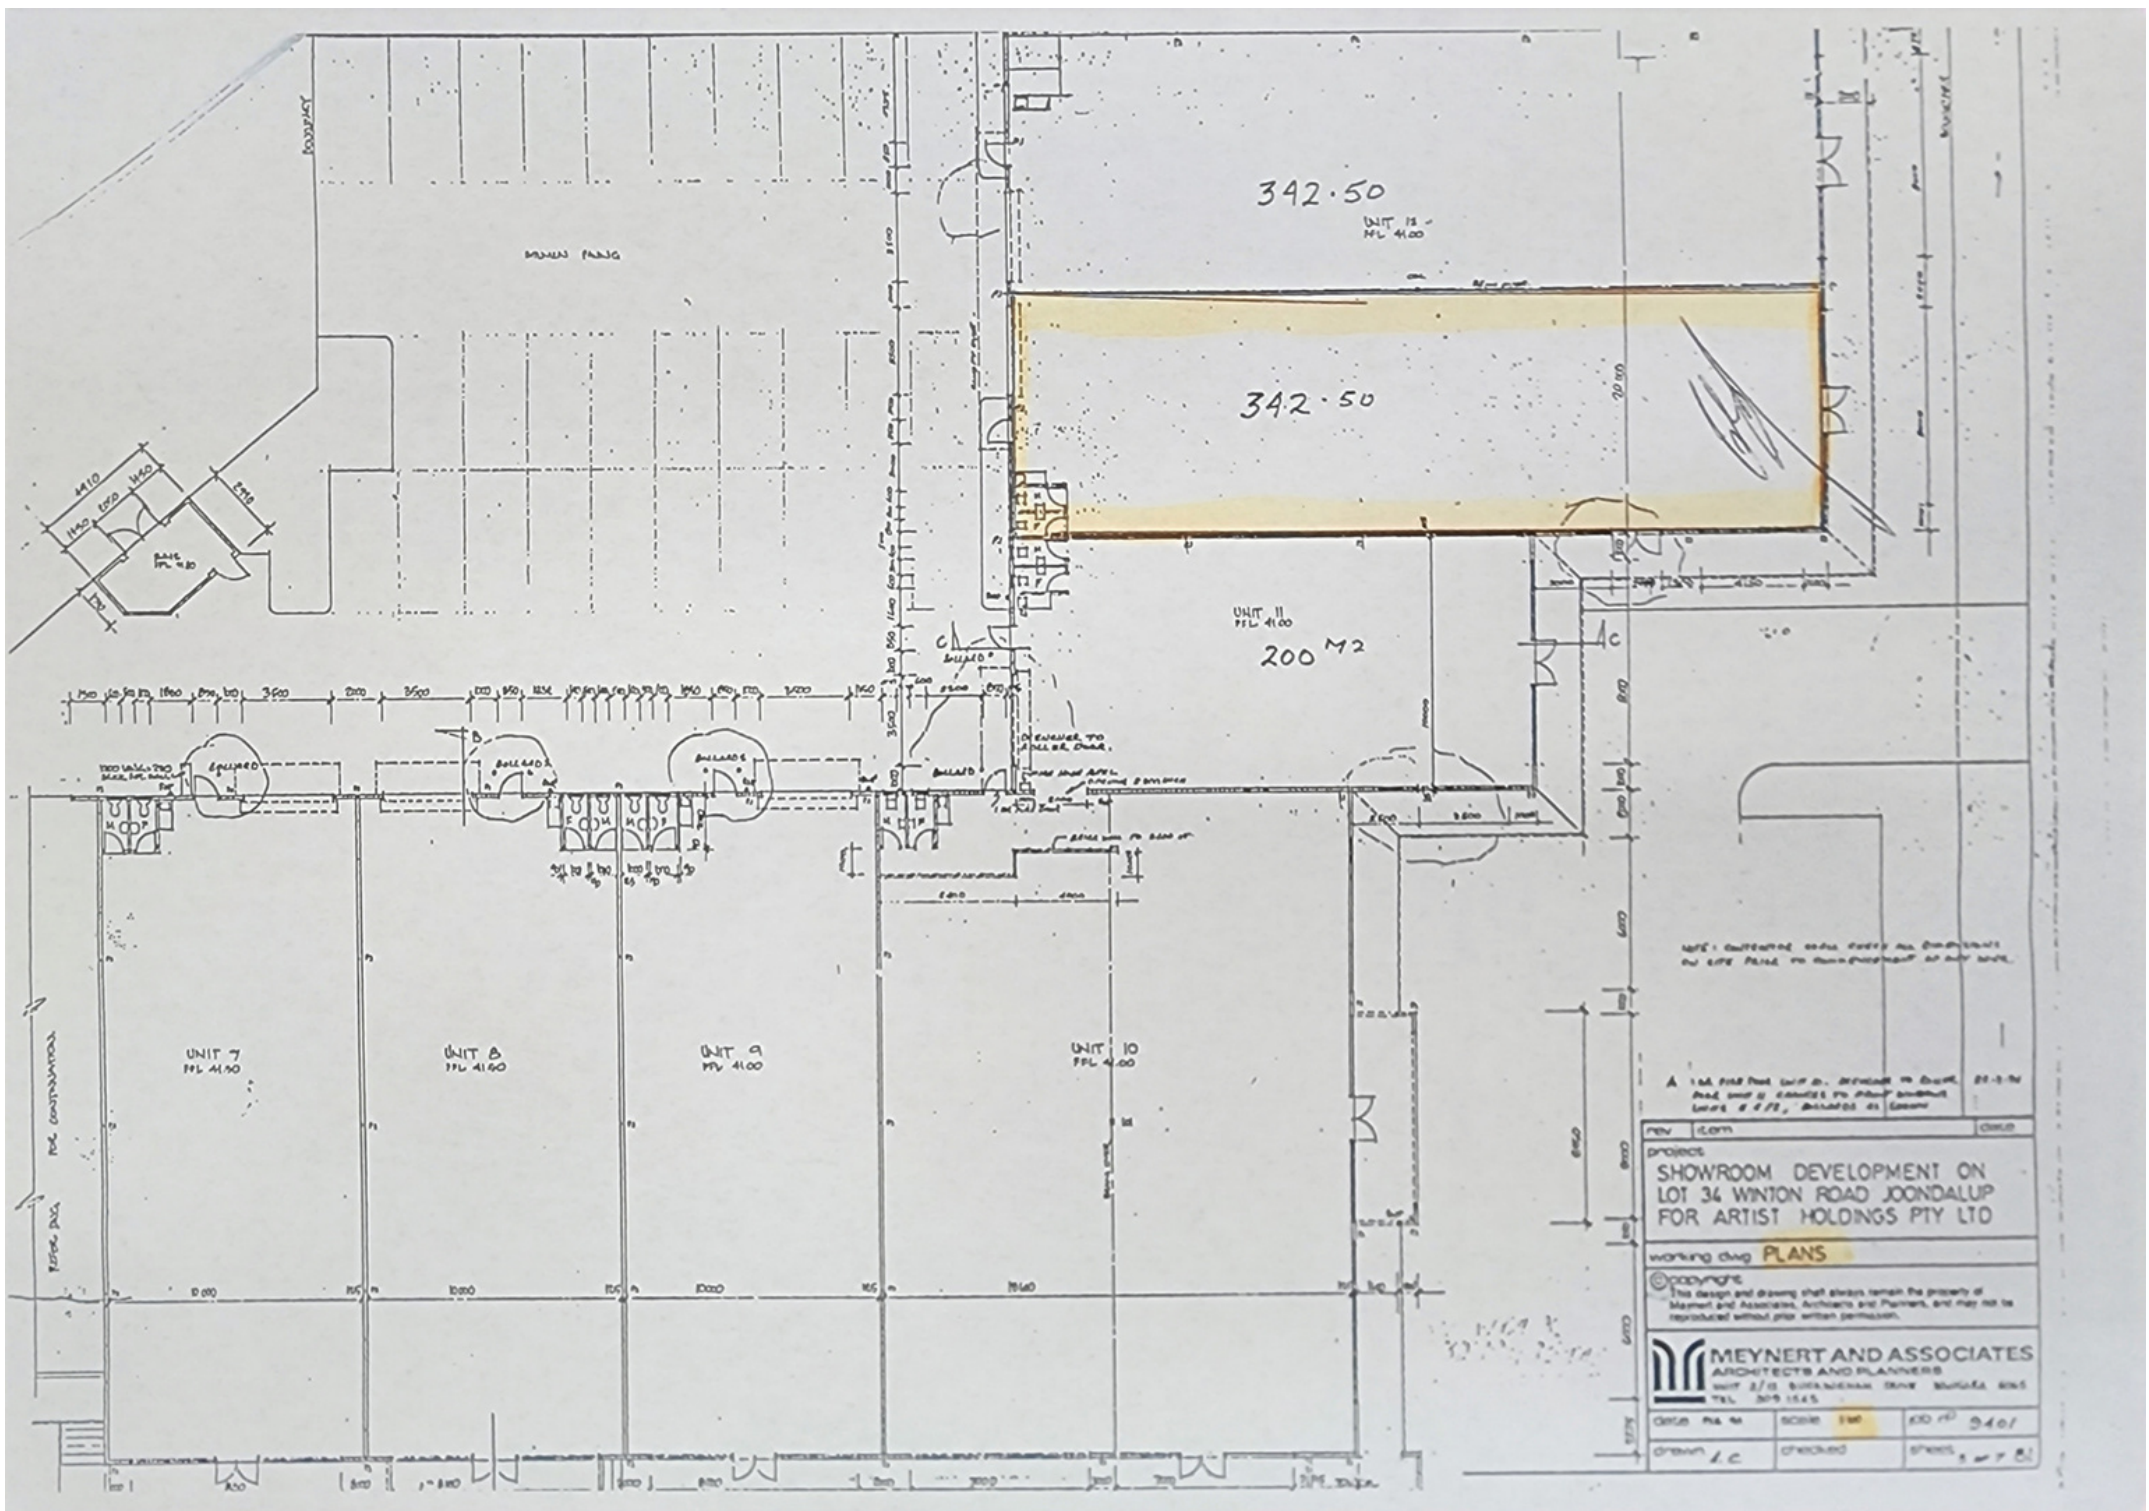

NOTE: CONTRACTOR SHALL VERIFY ALL DIMENSIONS AND SITE DATA TO MANAGEMENT AT ALL STAGES.

A 1:50 FLOOR PLAN (SEE DRAWING NO. 01-0-01) AND A 1:50 SECTION (SEE DRAWING NO. 01-0-02) SHALL BE SUBMITTED TO THE LOCAL AUTHORITY FOR APPROVAL.

REV	DATE	BY	CHKD
PROJECT			
SHOWROOM DEVELOPMENT ON LOT 34 WINTON ROAD JONDALUP FOR ARTIST HOLDINGS PTY LTD			
WORKING DRAWING PLANS			
COPYRIGHT			
This design and drawing shall always remain the property of Meynert and Associates, Architects and Planners, and may not be reproduced without prior written permission.			
 MEYNERT AND ASSOCIATES ARCHITECTS AND PLANNERS UNIT 2/3 BURKINSHAW DRIVE BURKINSHAW WA TEL 949 1545			
DATE	SCALE	NO	REV
01/01/2011	AS SHOWN	010	0401
DESIGNED	CHECKED	DRAWN	DATE
J.C.			11/11/11

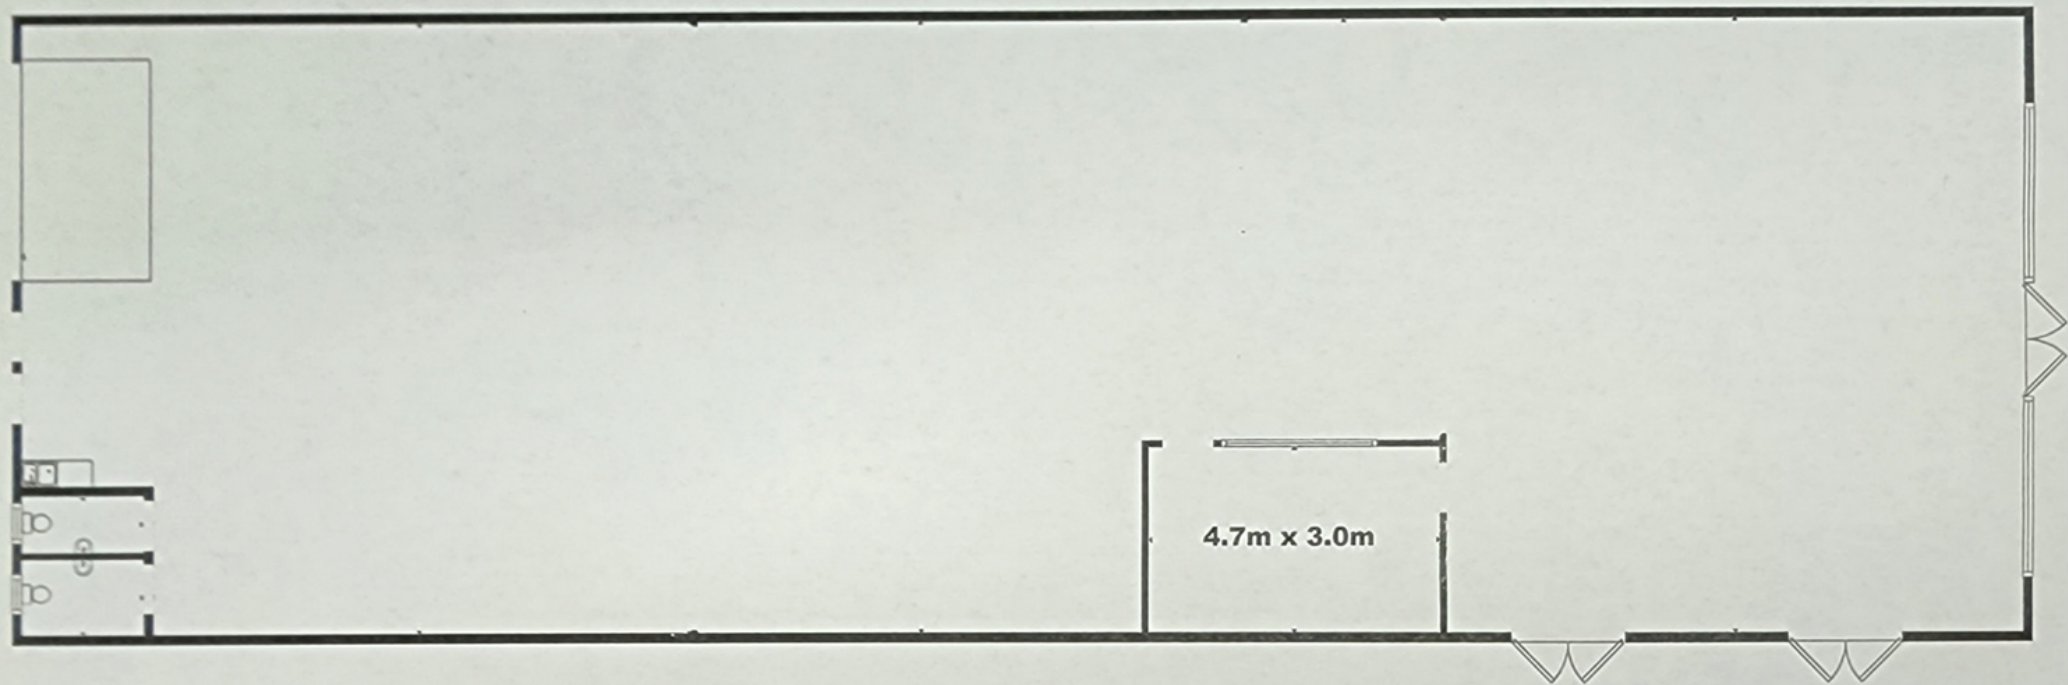

12/210 Winton Rd Joondalup