

LOCAL AUTHORITY  
CITY OF JOONDALUP  
NEAREST INTERSECTION  
ROUNTREE WAY  
SITE AREA  
**706 M<sup>2</sup>**  
ADJOINING PROPERTY ON SOUTH - SITE AREA  
**734 M<sup>2</sup>**  
LOT NUMBER  
**1**

**SHEET LIST**

NO	NAME	REV
000	COVER SHEET	E
BD00	GENERAL NOTES	E
BD01	SITE PLAN	E
BD02	DEMOLITION PLAN	E
BD03	GROUND FLOOR	E
BD04	ELEVATIONS	E



PROJECT  
PATIO, PERGOLA & DECK  
CLIENT  
**VANESSA BRADLEY**  
SITE  
52 PARNELL AVE, MARMION WA 6020

DRAWING  
COVER SHEET  
PROJECT NO  
**0763**

SIZE A3

**NOTES:**  
COPYRIGHT OF THIS DOCUMENT IS OWNED BY ZENGCAD.  
DIMENSIONS SHOULD BE VERIFIED ON SITE BEFORE CONSTRUCTION COMMENCES.  
WRITTEN DIMENSIONS TO BE TAKEN IN PREFERENCE TO SCALED.  
ALL CONSTRUCTION TO CONFORM TO BCA AND AUSTRALIAN STANDARDS.

REV	DESCRIPTION	DATE	ISSUE	SHEET NO	REV
A	CONCEPT	04/08/21	<b>APR</b>	<b>000</b>	<b>E</b>
B	CHANGES BY ID	10/08/21			
C	PATIO, VERGOLA, DECK & CARPORT	12/02/24			
D	REVISED BY CLIENT	21/02/24			
E	DA	23/02/24			



**NOTES:**

- LEVELS ARE APPROXIMATE ONLY
- BULDER TO CONNECT DOWNPIPES TO SOAKWELL
- PROVIDE CERTIFIED TERMITE BARRIER SYSTEM TO AS 3660.1
- THIS DRAWING TO BE READ IN CONJUNCTION WITH OTHER DOCUMENTATION IN THE DRAWING SET
- OBTAIN INFORMATION FROM PRACTICING ENGINEER TO DETERMINE STRUCTURAL REQUIREMENTS

**SITE SURVEY REQUIRED FOR EXACT LOCATIONS**



PROJECT  
PATIO, PERGOLA & DECK  
CLIENT  
VANESSA BRADLEY  
SITE  
52 PARNELL AVE, MARMION WA 6020

DRAWING  
SITE PLAN  
PROJECT NO  
0763


SCALE 1:200  
DATE 23/02/24  
DRAWN FB  
SIZE A3



contact@zengcad.com.au  
http://zengcad.com.au  
0408277574


Renderings  
Drafting  
CAD

**NOTES:**  
COPYRIGHT OF THIS DOCUMENT IS OWNED BY ZENGCAD.  
DIMENSIONS SHOULD BE VERIFIED ON SITE BEFORE CONSTRUCTION COMMENCES.  
WRITTEN DIMENSIONS TO BE TAKEN IN PREFERENCE TO SCALED.  
ALL CONSTRUCTION TO CONFORM TO BCA AND AUSTRALIAN STANDARDS.

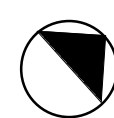

REV	DESCRIPTION	DATE
A	CONCEPT	04/08/21
B	CHANGES BY ID	10/08/21
C	PATIO, VERGOLA, DECK & CARPORT	12/02/24
D	REVISED BY CLIENT	21/02/24
E	DA	23/02/24

ISSUE	SHEET NO	REV
APR	BD01	E

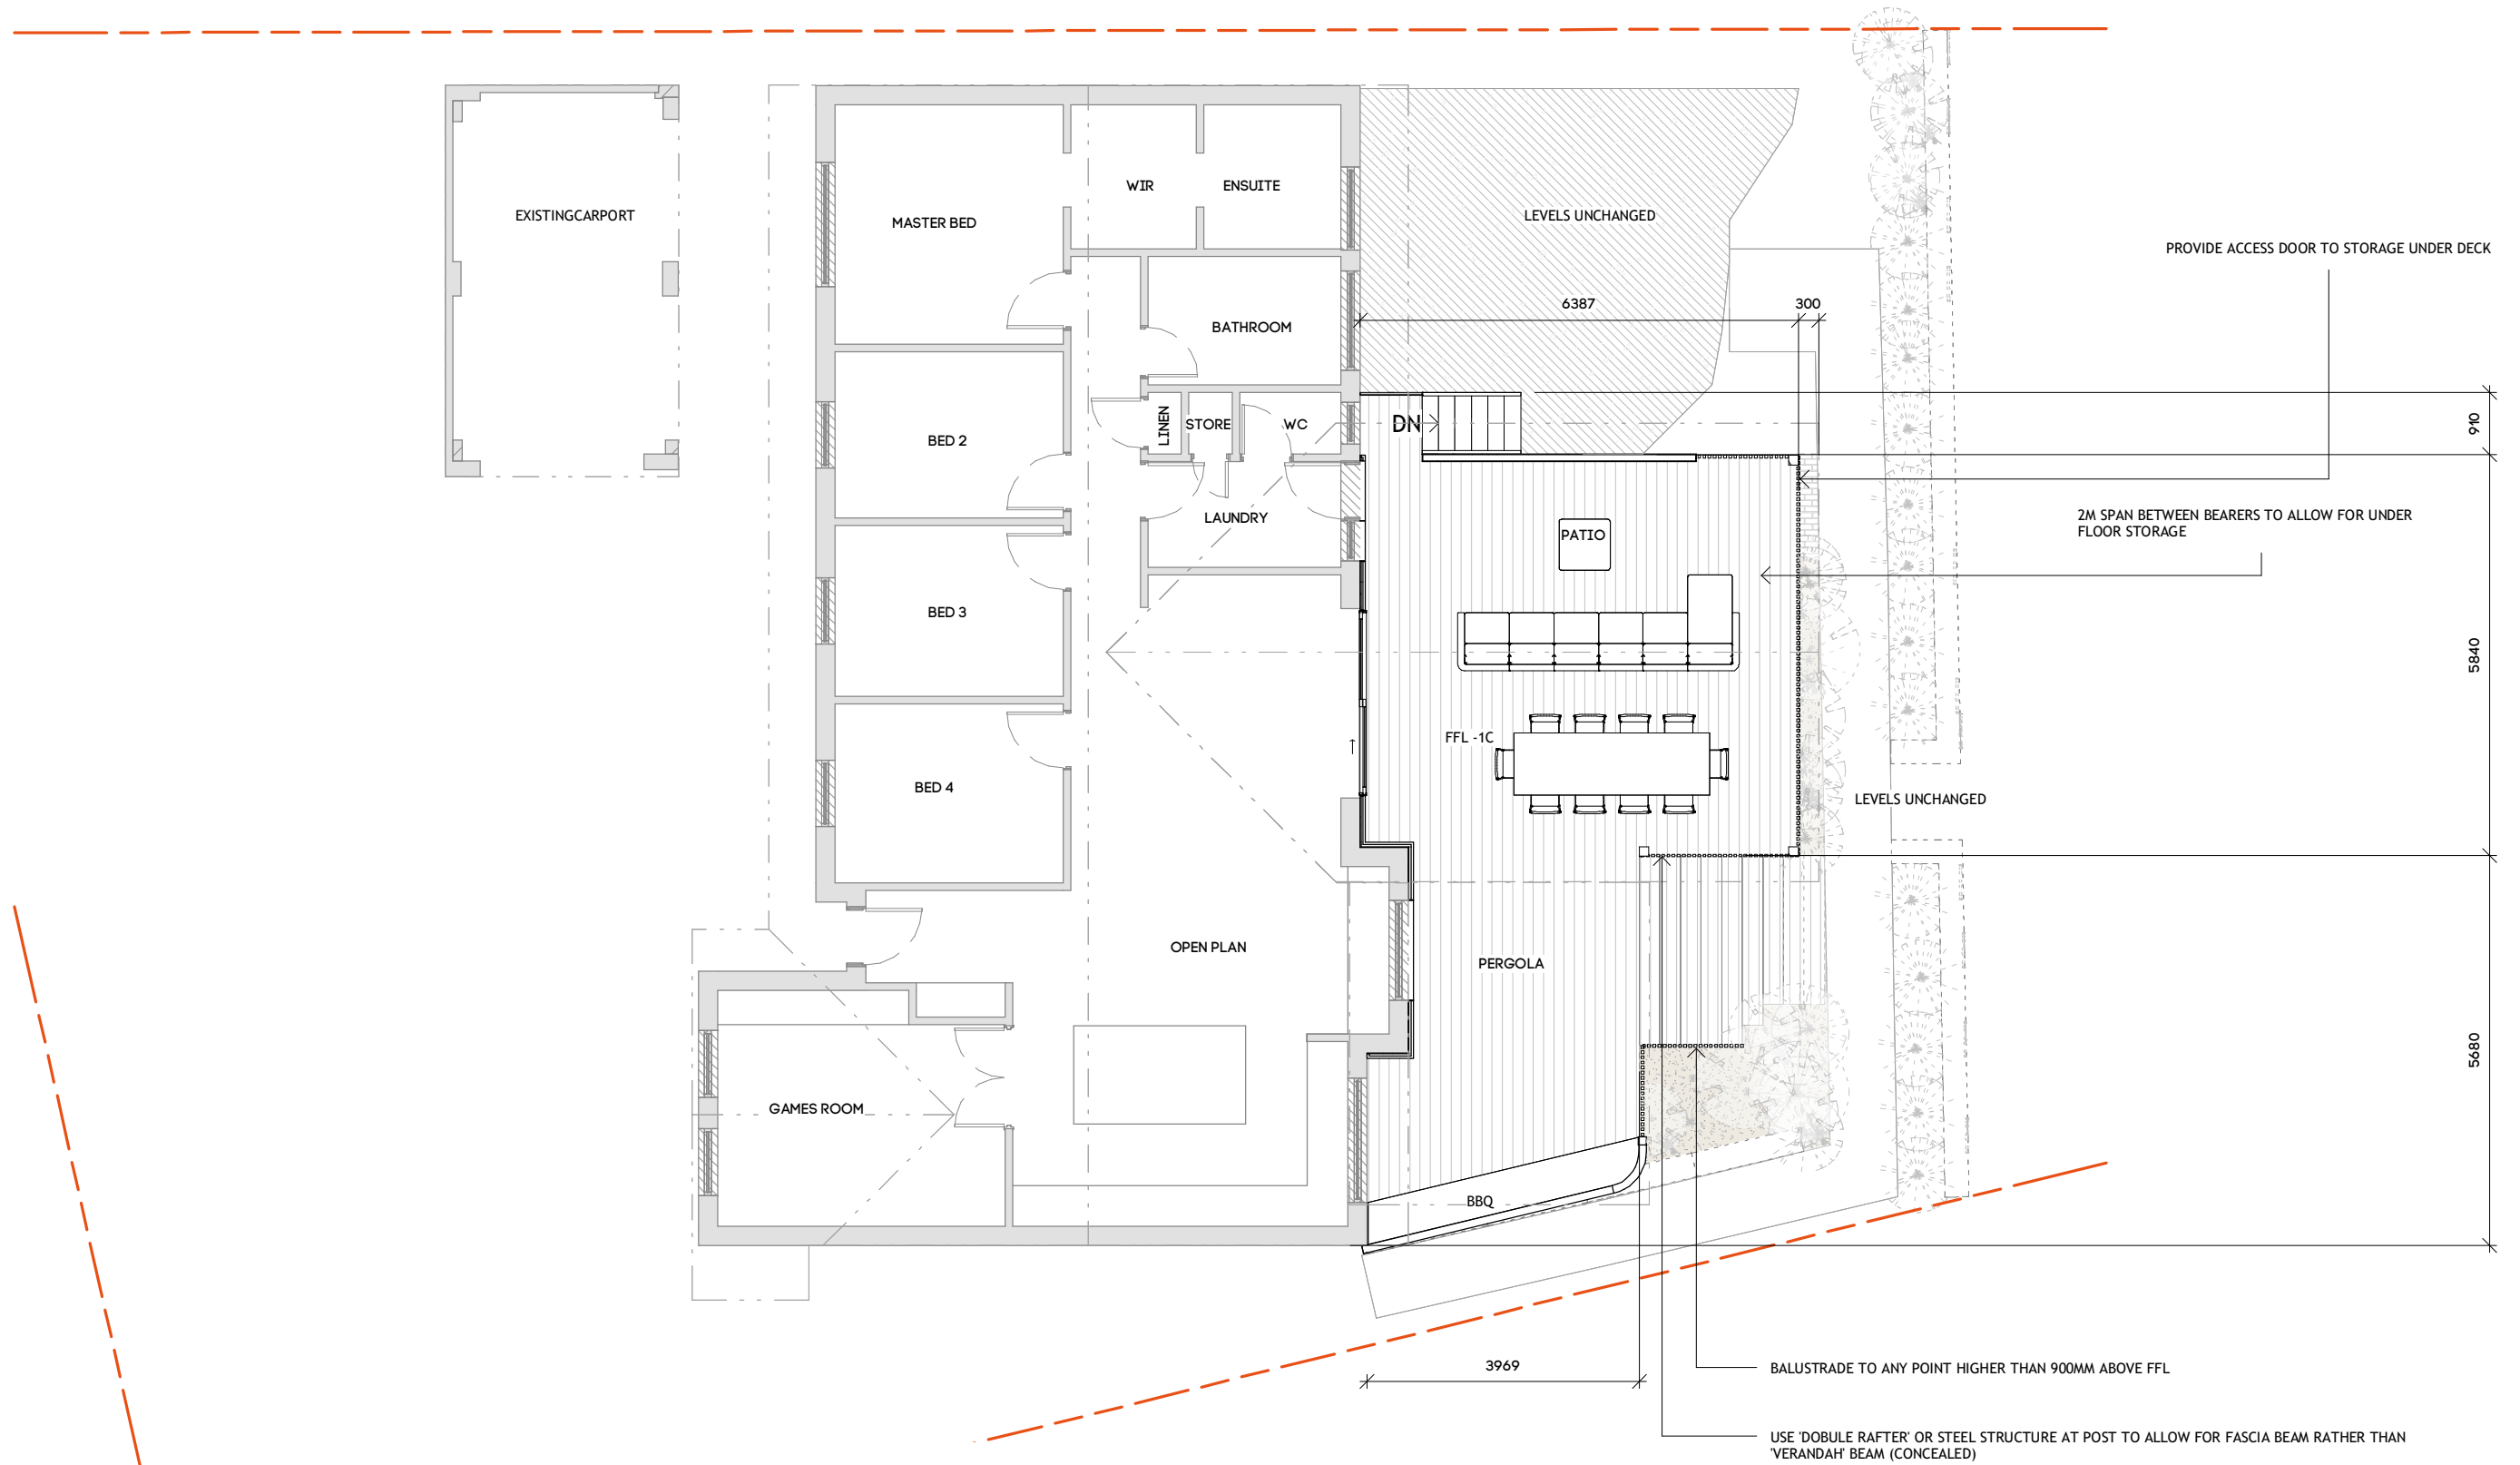

PROJECT  
PATIO, PERGOLA & DECK  
CLIENT  
VANESSA BRADLEY  
SITE  
52 PARNELL AVE, MARMION WA 6020

DRAWING  
GROUND FLOOR  
PROJECT NO  
0763



SCALE 1:100  
DATE 23/02/24  
DRAWN FB  
SIZE A3

**zengcad** | Building Design  
contact@zengcad.com.au  
http://zengcad.com.au  
0408277574  
Renderings  
Drafting  
CAD

**NOTES:**  
COPYRIGHT OF THIS DOCUMENT IS OWNED BY ZENGCAD.  
DIMENSIONS SHOULD BE VERIFIED ON SITE BEFORE CONSTRUCTION COMMENCES.  
WRITTEN DIMENSIONS TO BE TAKEN IN PREFERENCE TO SCALED.  
ALL CONSTRUCTION TO CONFORM TO BCA AND AUSTRALIAN STANDARDS.

REV	DESCRIPTION	DATE
A	CONCEPT	04/08/21
B	CHANGES BY ID	10/08/21
C	PATIO, PERGOLA, DECK & CARPORT	12/02/24
D	REVISED BY CLIENT	21/02/24
E	DA	23/02/24

ISSUE SHEET NO REV  
**APR BD03 E**

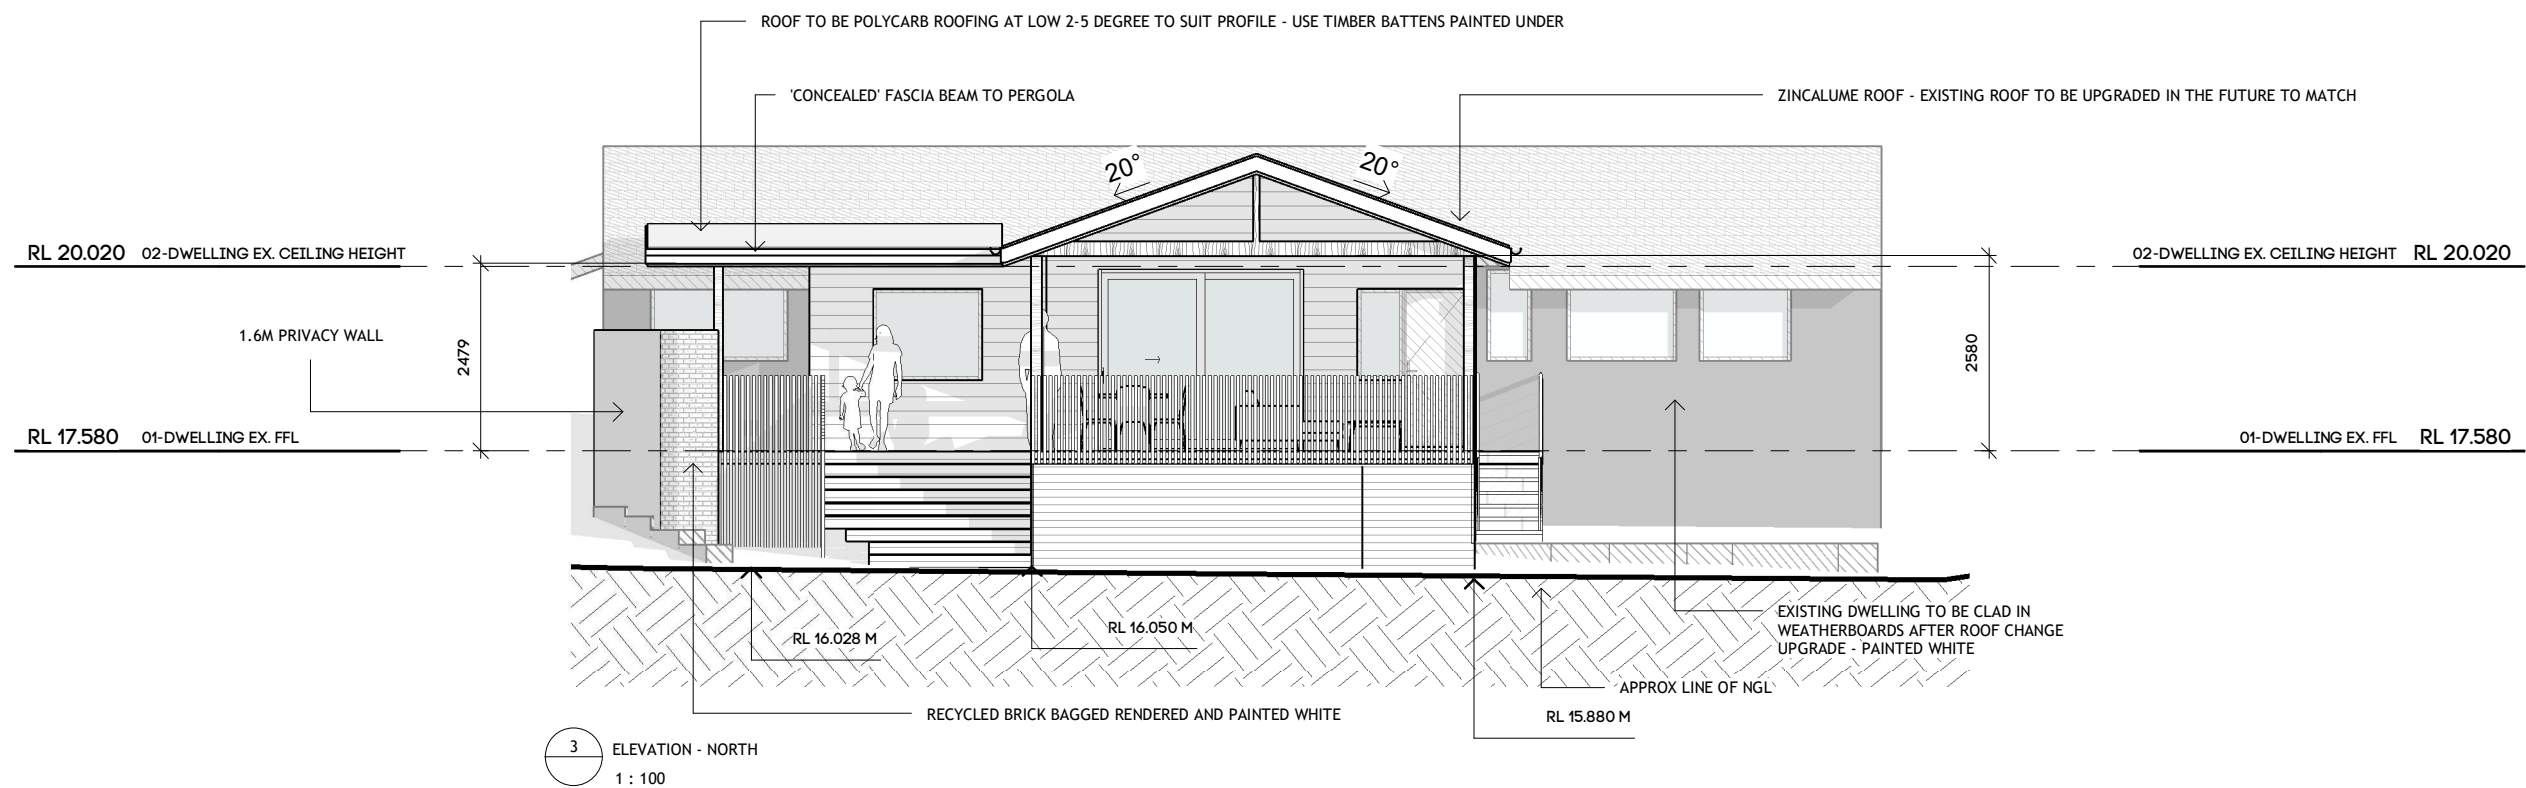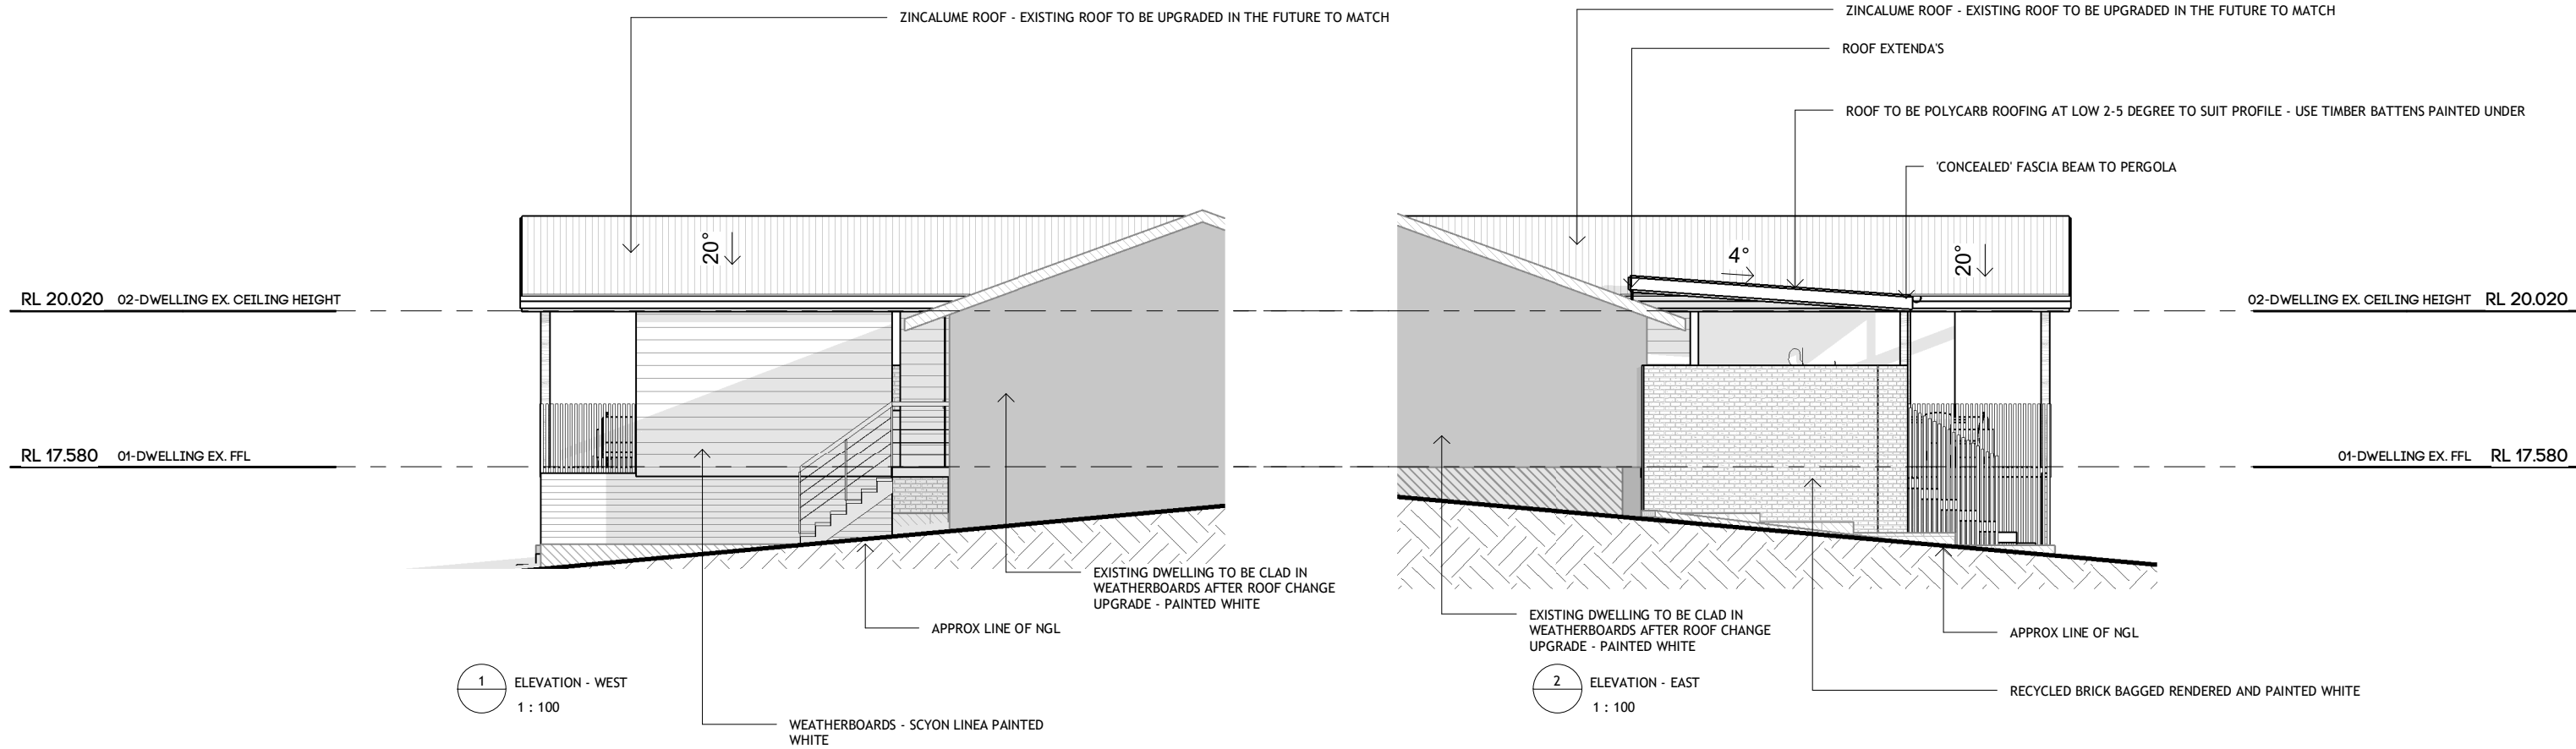

PROJECT  
PATIO, PERGOLA & DECK  
CLIENT  
VANESSA BRADLEY  
SITE  
52 PARNELL AVE, MARMION WA 6020

DRAWING  
ELEVATIONS  
PROJECT NO  
0763

SCALE 1:100  
DATE 23/02/24  
DRAWN FB  
SIZE A3

**zengcad** | Building Design  
contact@zengcad.com.au  
http://zengcad.com.au  
0408277574  
Renderings  
Drafting  
CAD

**NOTES:**  
COPYRIGHT OF THIS DOCUMENT IS OWNED BY ZENGCAD.  
DIMENSIONS SHOULD BE VERIFIED ON SITE BEFORE CONSTRUCTION COMMENCES.  
WRITTEN DIMENSIONS TO BE TAKEN IN PREFERENCE TO SCALED.  
ALL CONSTRUCTION TO CONFORM TO BCA AND AUSTRALIAN STANDARDS.

REV	DESCRIPTION	DATE
C	PATIO, VERGOLA, DECK & CARPORT	12/02/24
D	REVISED BY CLIENT	21/02/24
E	DA	23/02/24

ISSUE	SHEET NO	REV
APR	BD04	E