
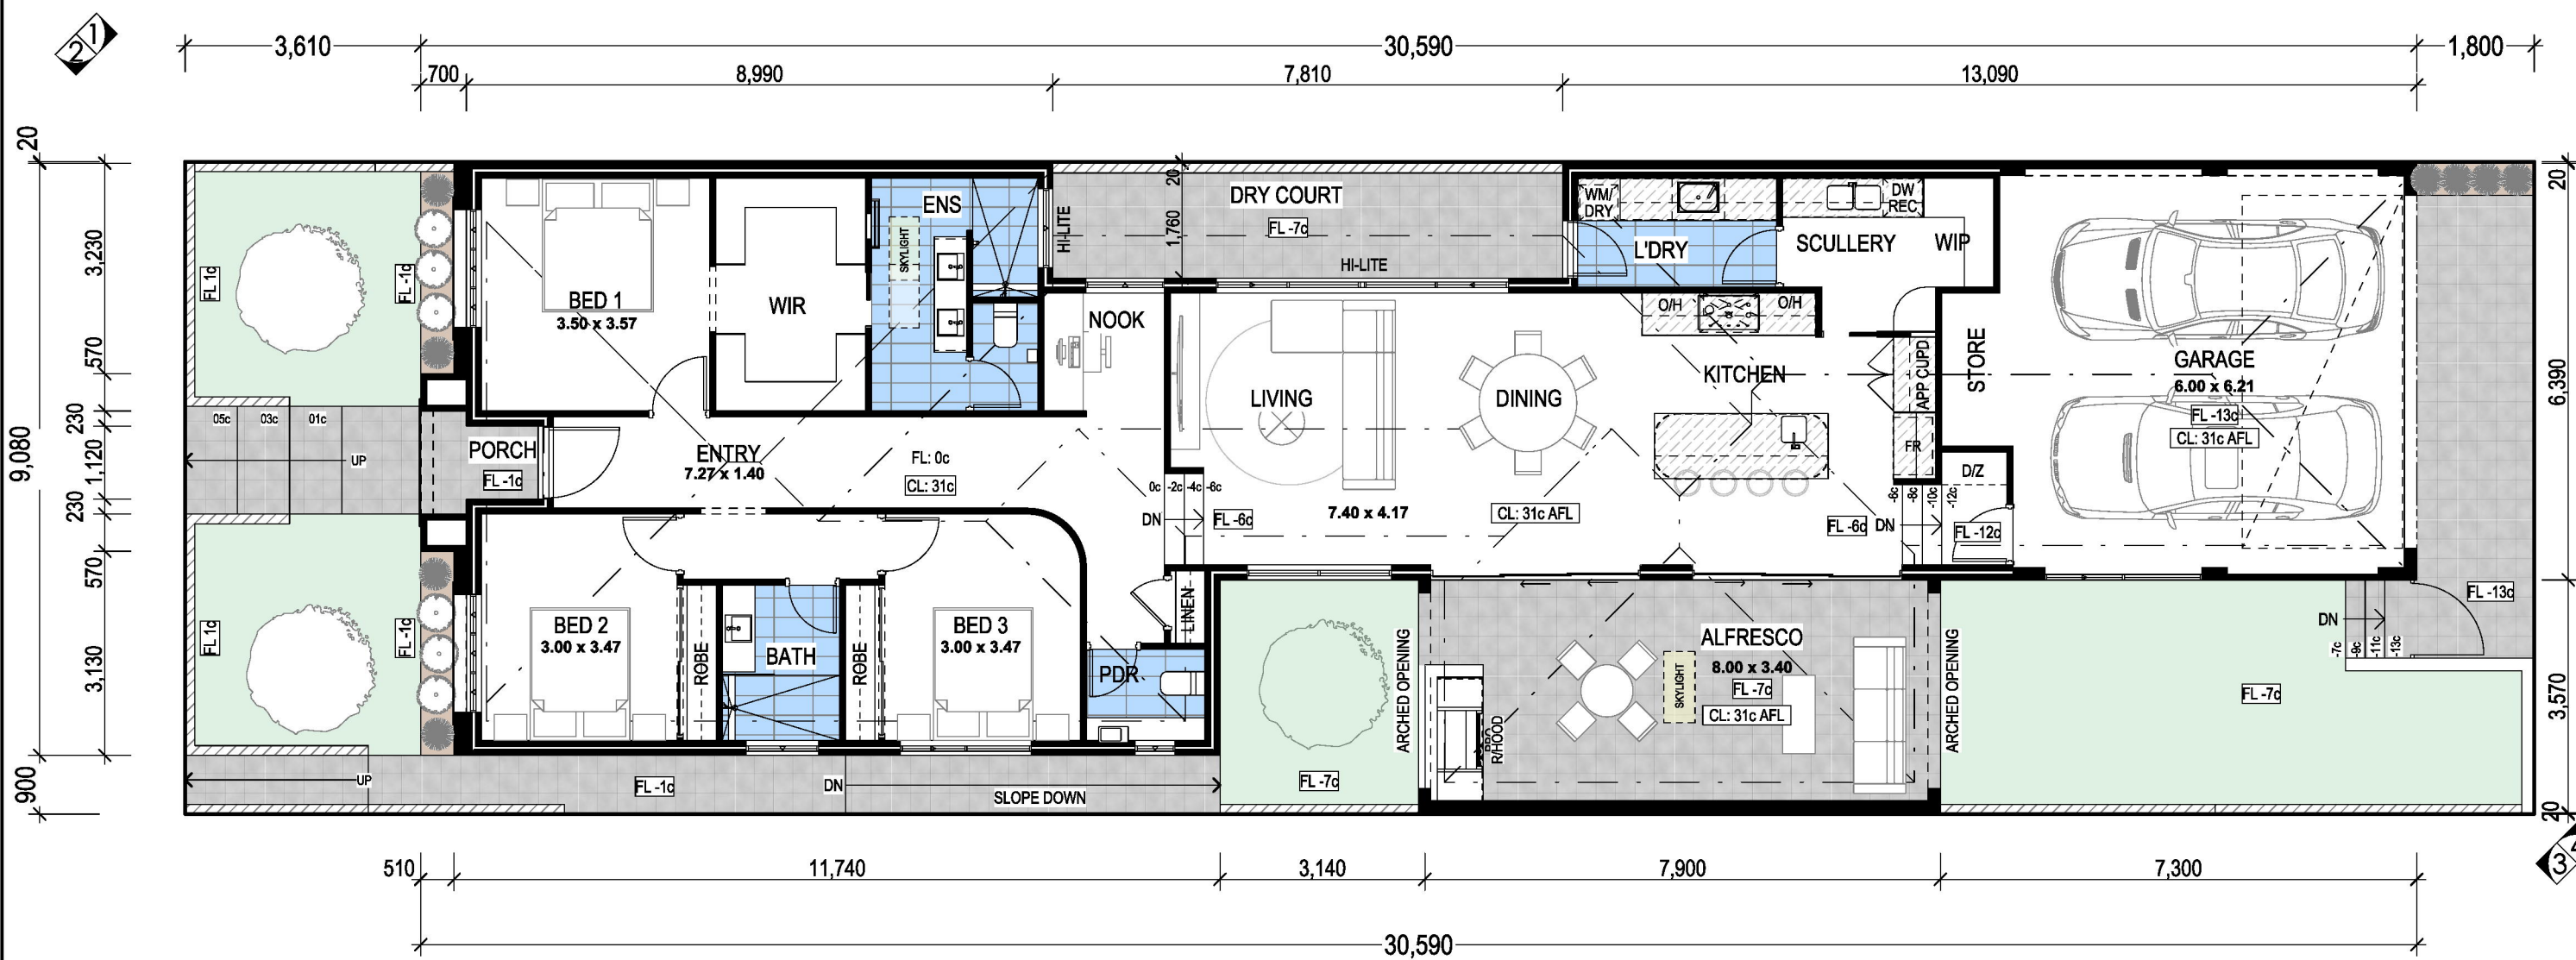


Lot 2 (#45b) Arkwell Way,
MARMION.



Image is strictly for illustration purposes only

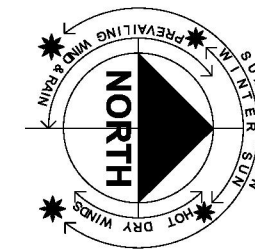

**FLOOR PLAN
1:100**

AREAS	
HOUSE:	165m ²
GARAGE:	43m ²
ALFRESCO:	29m ²
PORCH:	3m ²
TOTAL:	240m²







CLIENT:
ADDRESS:
Lot 2 (#45b) Arkwell Way,
MARMION.

AMENDMENT	REV No	DATE
CONCEPT	DA00	06-04-26
WORKING DRAWINGS ARE TO BE READ IN CONJUNCTION WITH ENGINEERS DRAWINGS & OTHER CONSULTANT DRAWINGS IF ANY DISCREPANCIES TO CONTACT INFINITY DESIGNED PH: 0413 152 645		
SUB-CONTRACTORS TO VERIFY ALL DIMENSIONS ON SITE		

PLANS ARE SUBJECT TO CHANGE PENDING ON STRUCTURAL ENGINEERS &/OR CONTRACTORS DISCRETION ON SITE	
JOB NUMBER	DATE
25090	OCT, 25
SCALE	SHEET
1:100	03

© COPYRIGHT

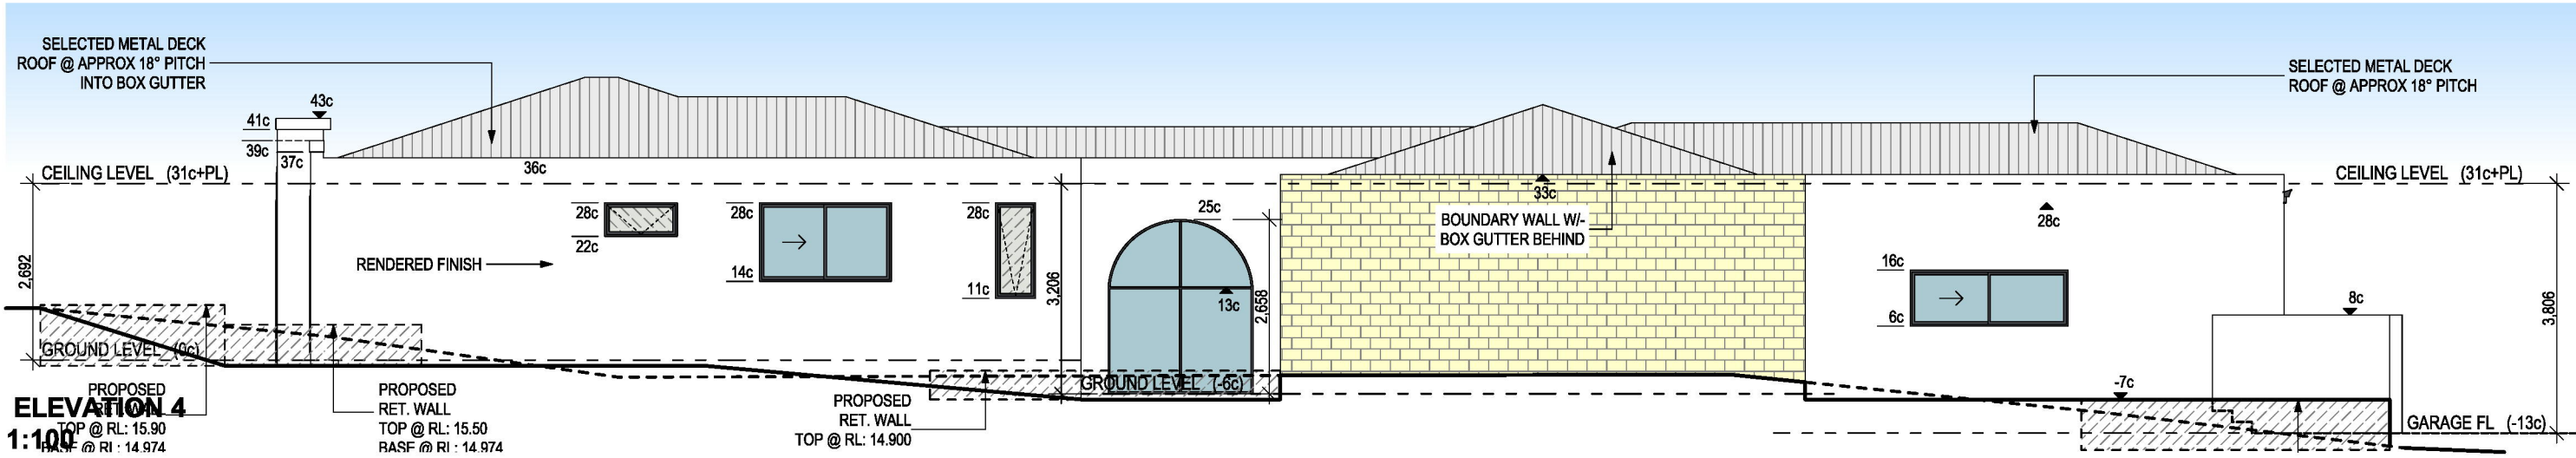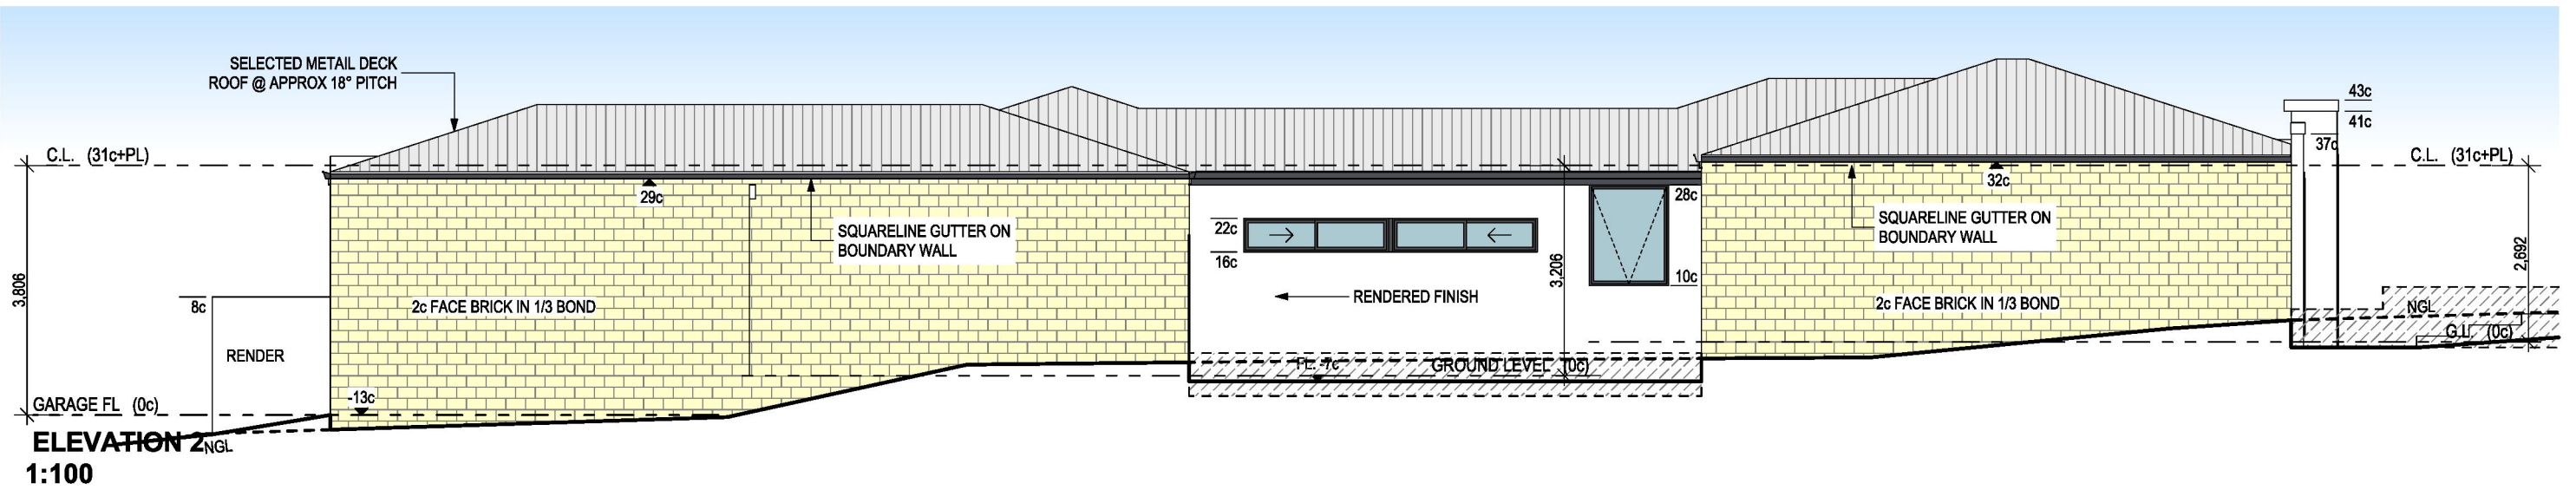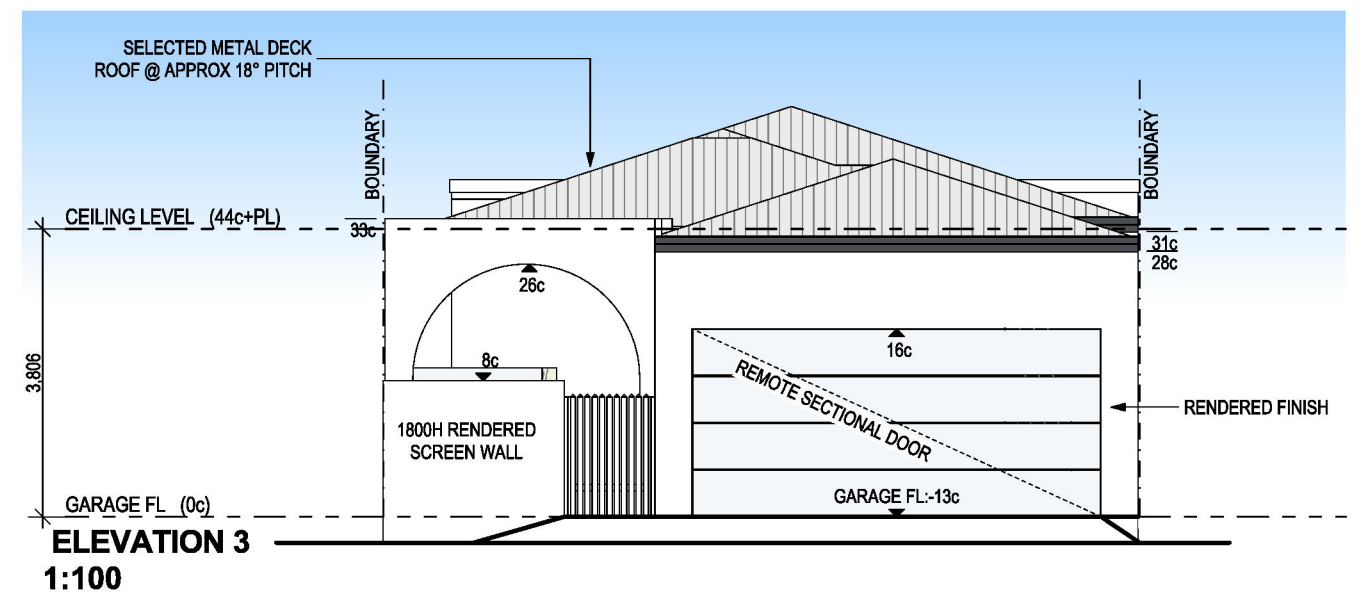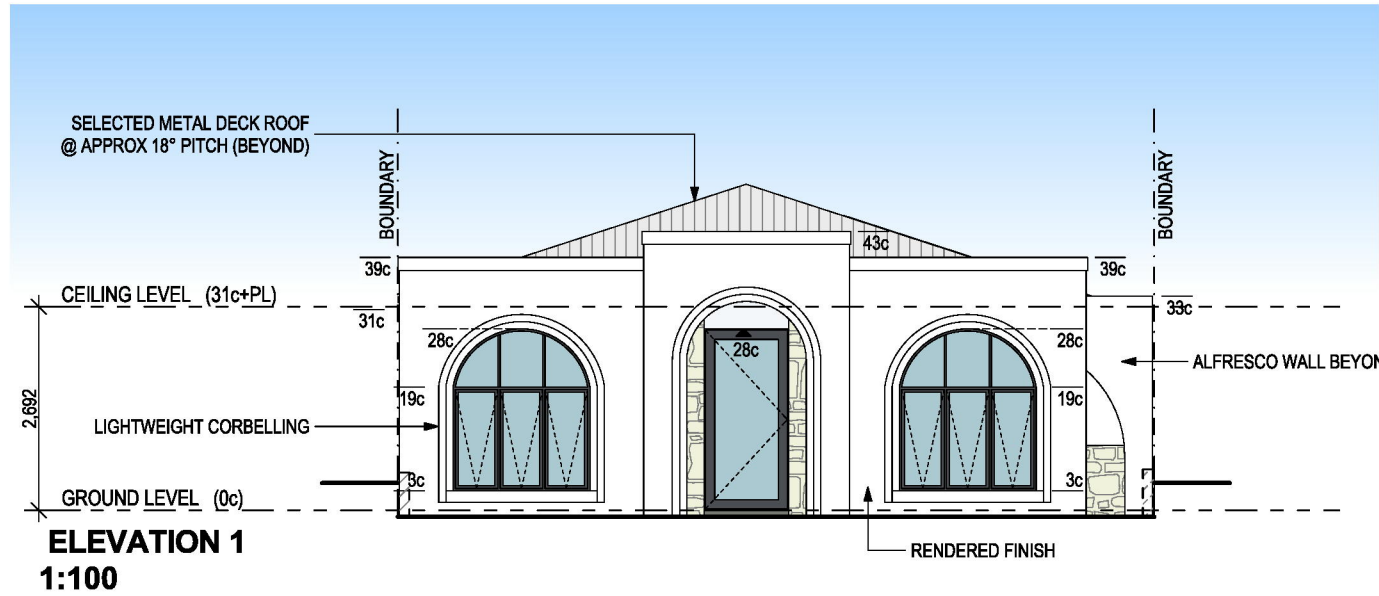

CLIENT:

ADDRESS:
Lot 2 (#45b) Arkwell Way,
MARMION.

AMENDMENT

CONCEPT

REV No

DA00

DATE

06-04-26

PLANS ARE SUBJECT TO CHANGE PENDING ON STRUCTURAL ENGINEERS &/OR CONTRACTORS DISCRETION ON SITE

JOB NUMBER
25090

DATE
OCT, 25

SCALE
1:100

SHEET
04

WORKING DRAWINGS ARE TO BE READ IN CONJUNCTION WITH ENGINEERS DRAWINGS & OTHER CONSULTANT DRAWINGS IF ANY DISCREPANCIES TO CONTACT INFINITY DESIGNED PH: 0413 152 645

SUB-CONTRACTORS TO VERIFY ALL DIMENSIONS ON SITE

© COPYRIGHT