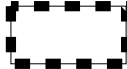

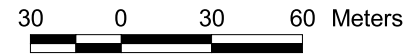


# Local Planning Scheme No.3 Amendment No.


## LEGEND

-  Boundary of Amendment
-  Residential Density Code Boundary






SCALE 1: 2500 @A3





### METROPOLITAN REGIONAL SCHEME RESERVES

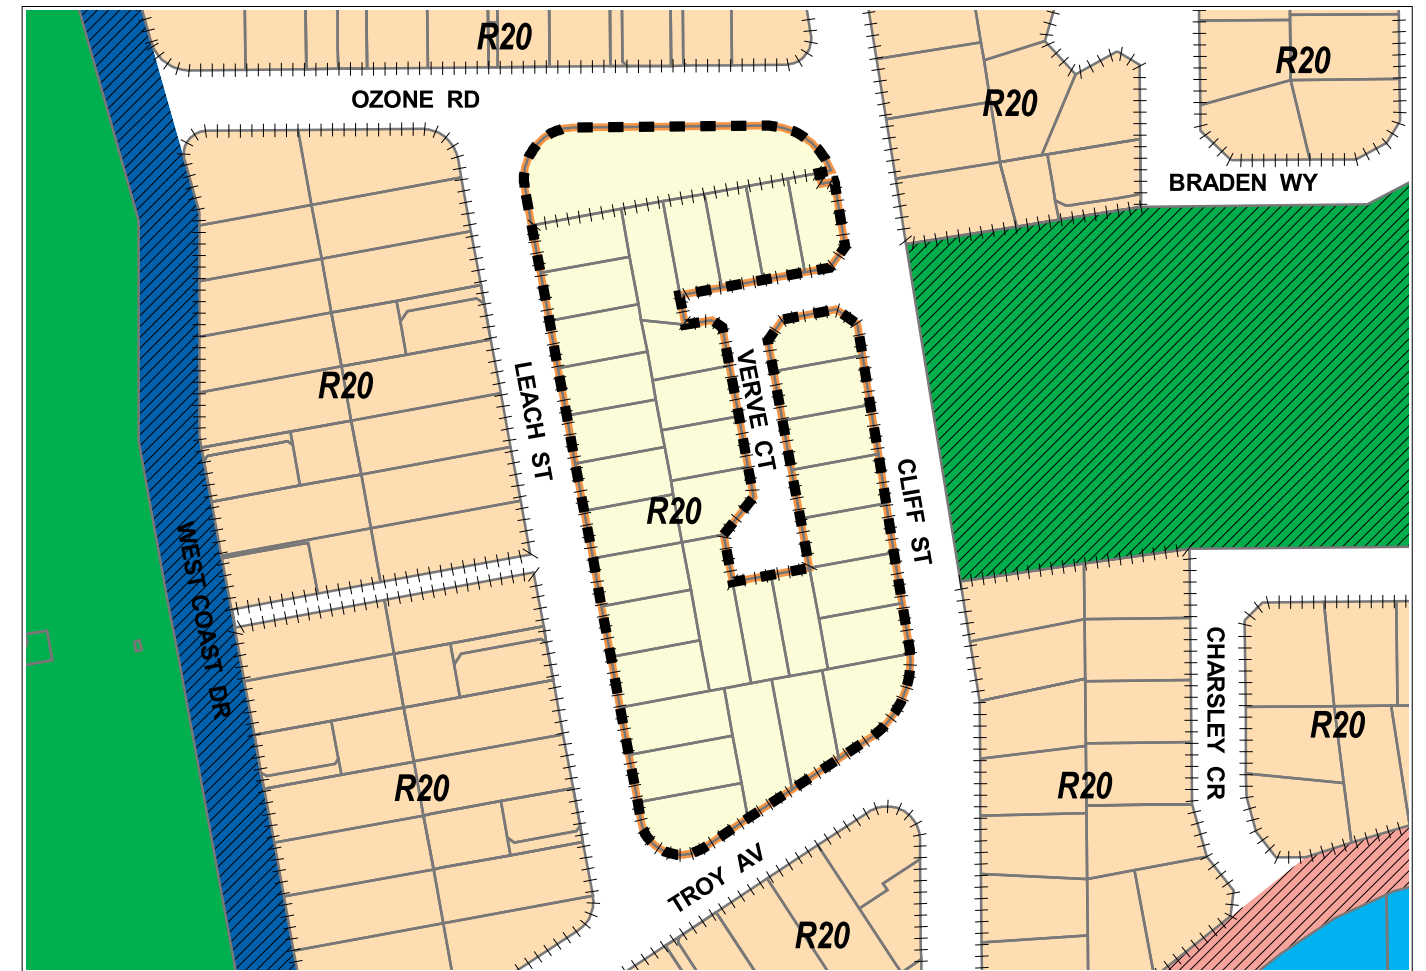
-  Parks and Recreation

### LOCAL SCHEME RESERVES

-  Public Open Space
-  Environmental Conservation
-  District Distributor Road
-  Local Distributor Road
-  Local Road

### ZONES

-  Residential
-  Urban Development
-  Commercial



EXISTING ZONING



SCHEME AMENDMENT