

0 20 40 80 120 160
Meters





2



1




ORBIT
MODEL 02
AUTOMATED TWIN
RIGHT HAND ENTRY

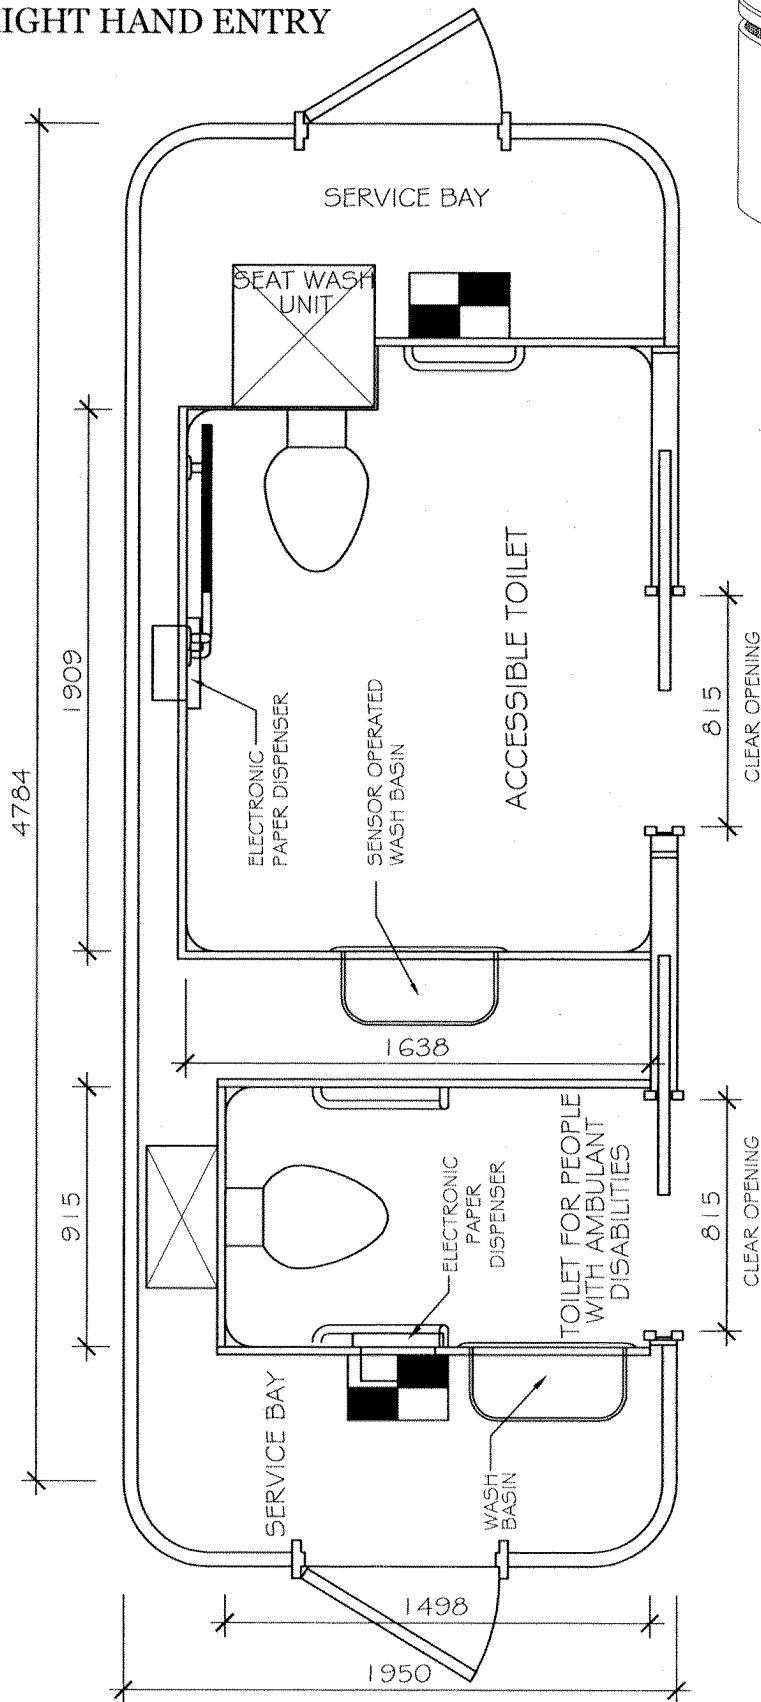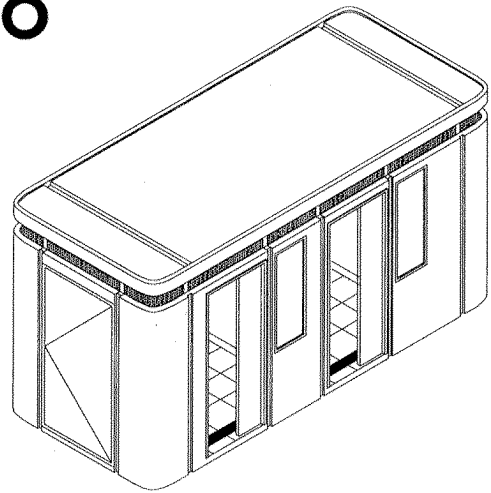


Scale 1/25


Copyright EXELOO LTD 2004

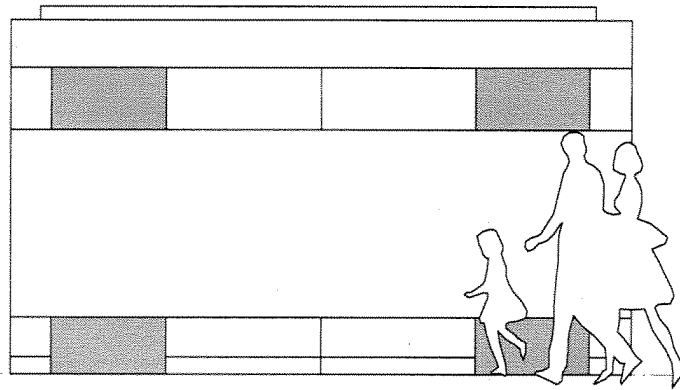

FRONT ELEVATION

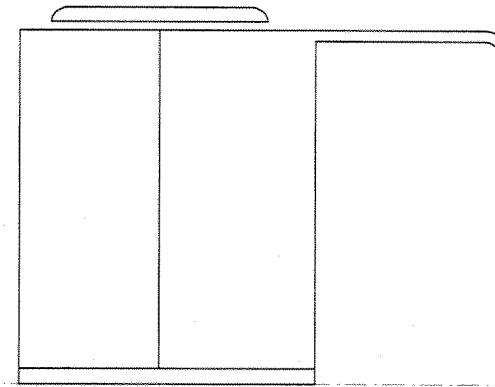

SIDE ELEVATION

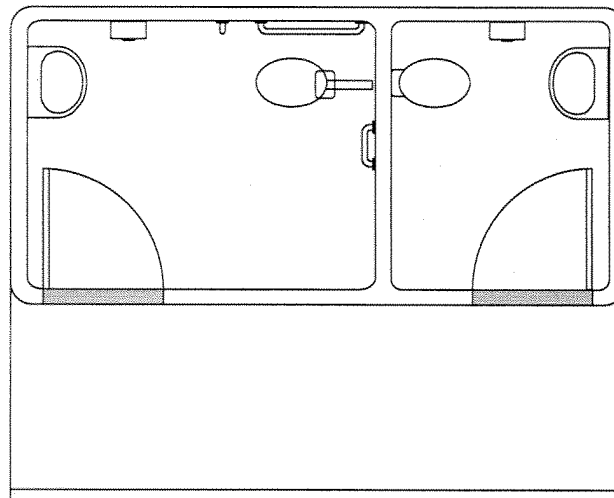

PLAN

PRELIMINARY



Bernard Seeber Pty Ltd Architects bspl
T 08 9336 2655
F 08 9335 4940
mail@bspl.com.au
www.bspl.com.au

Public Facilities Pod MK001

Reference: - Scale: 1:50@ A4
dwg bspl file 317 Sk04/11/29A