


SUBJECT SITE





Residential Density Codes District Planning Scheme No.2 Amendment No. 25

LEGEND


 BOUNDARY OF AMENDMENT ZONE AREA

RCODES

 R20

 R40


SCALE 1: 3500

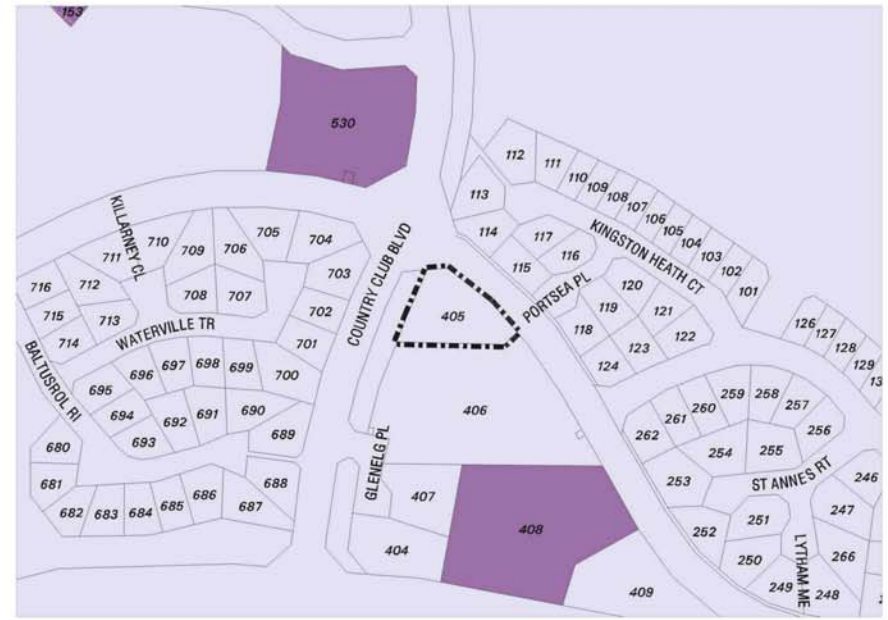


EXISTING RESIDENTIAL DENSITY CODE



SCHEME AMENDMENT

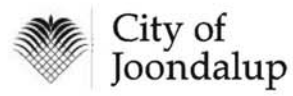

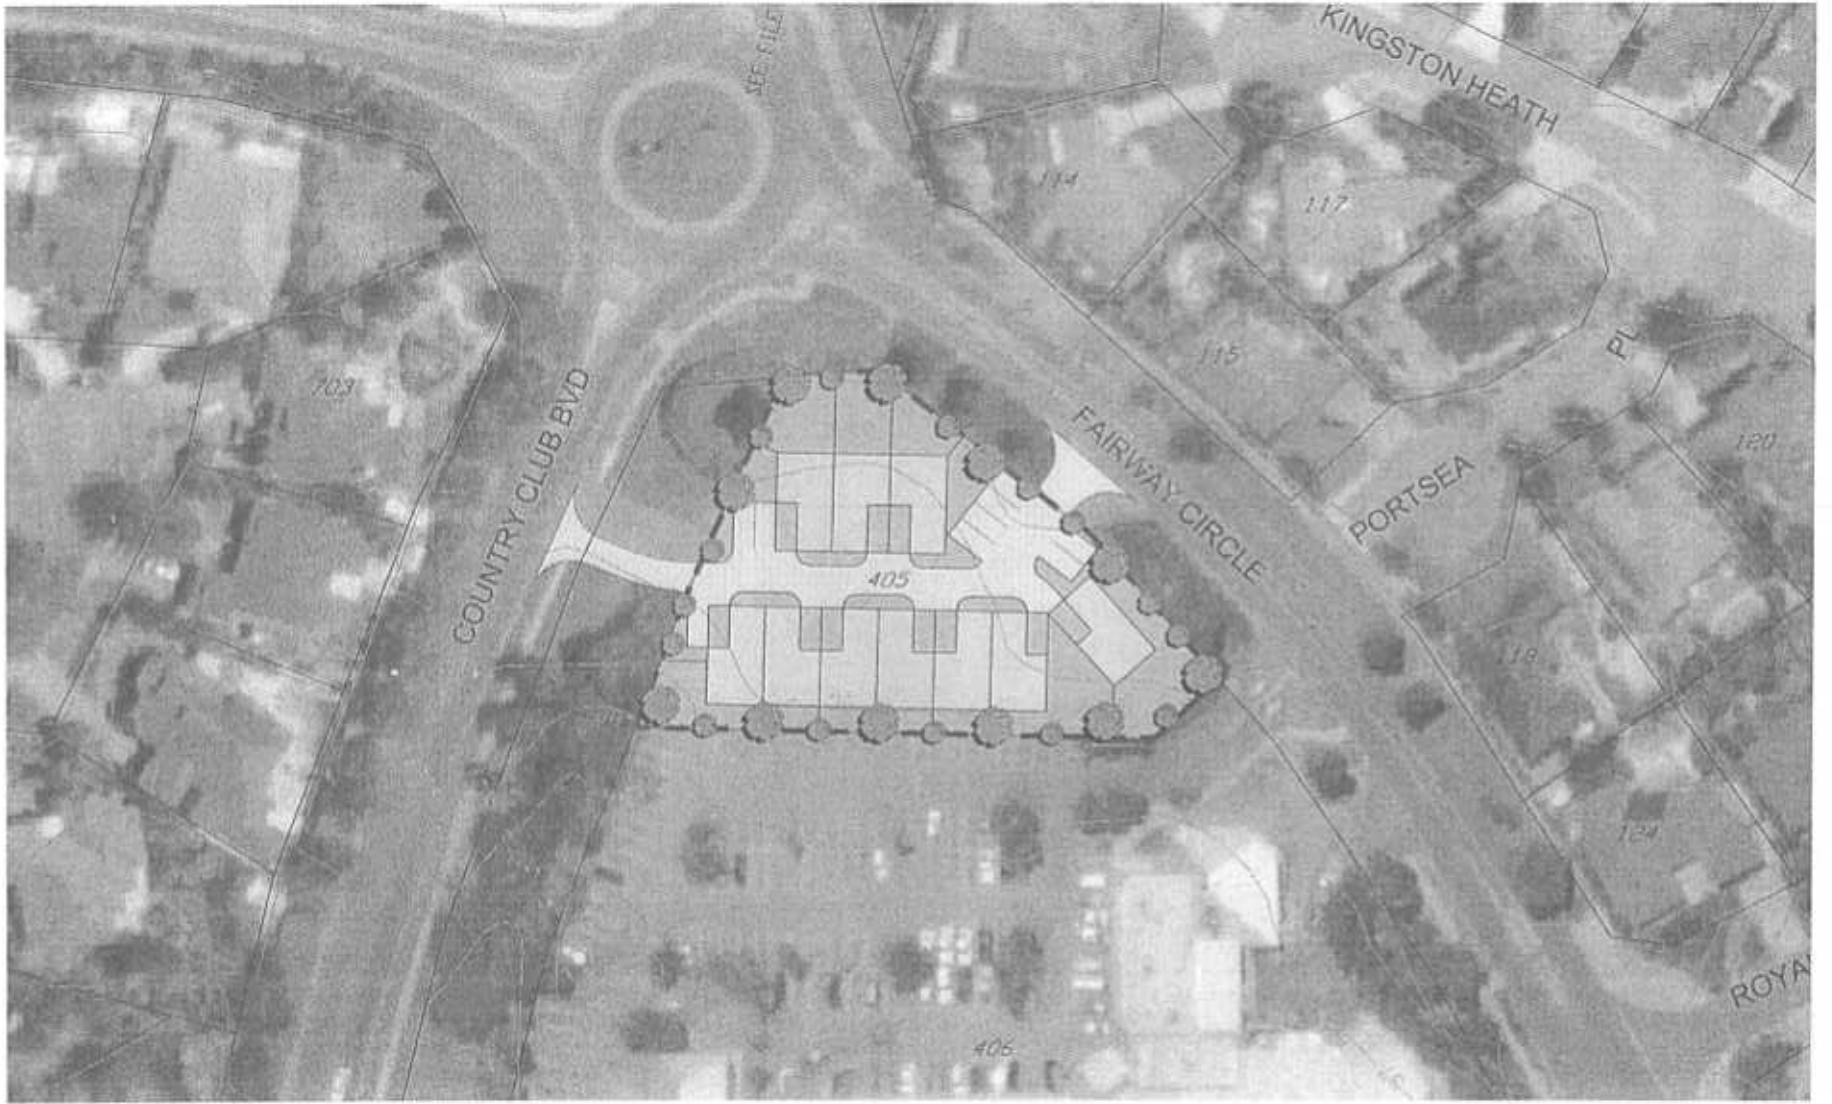

**INDICATIVE CONCEPT SITE PLAN
 174 (LOT 405) FAIRWAY CIRCLE, CONNOLLY
 CITY OF JOONDALUP**

COPYRIGHT RESERVED) BASE PLAN COURTESY OF WATER CORP AND DLJ



1:1,000 @ A4


PLANNING SOLUTIONS

(AUSTRALIA) PTY LTD

URBAN & REGIONAL
 PLANNING

PERTH: 575 ANGELO STREET, SOUTH PERTH
 PH: (81) 9388 0844 - FAX: (81) 9388 0844

This document is and remains the property of Planning Solutions and may not be copied or
 whole or in part without the written consent of Planning Solutions
 DISCLAIMER: All areas, distances and angles are approximate only and are subject to survey

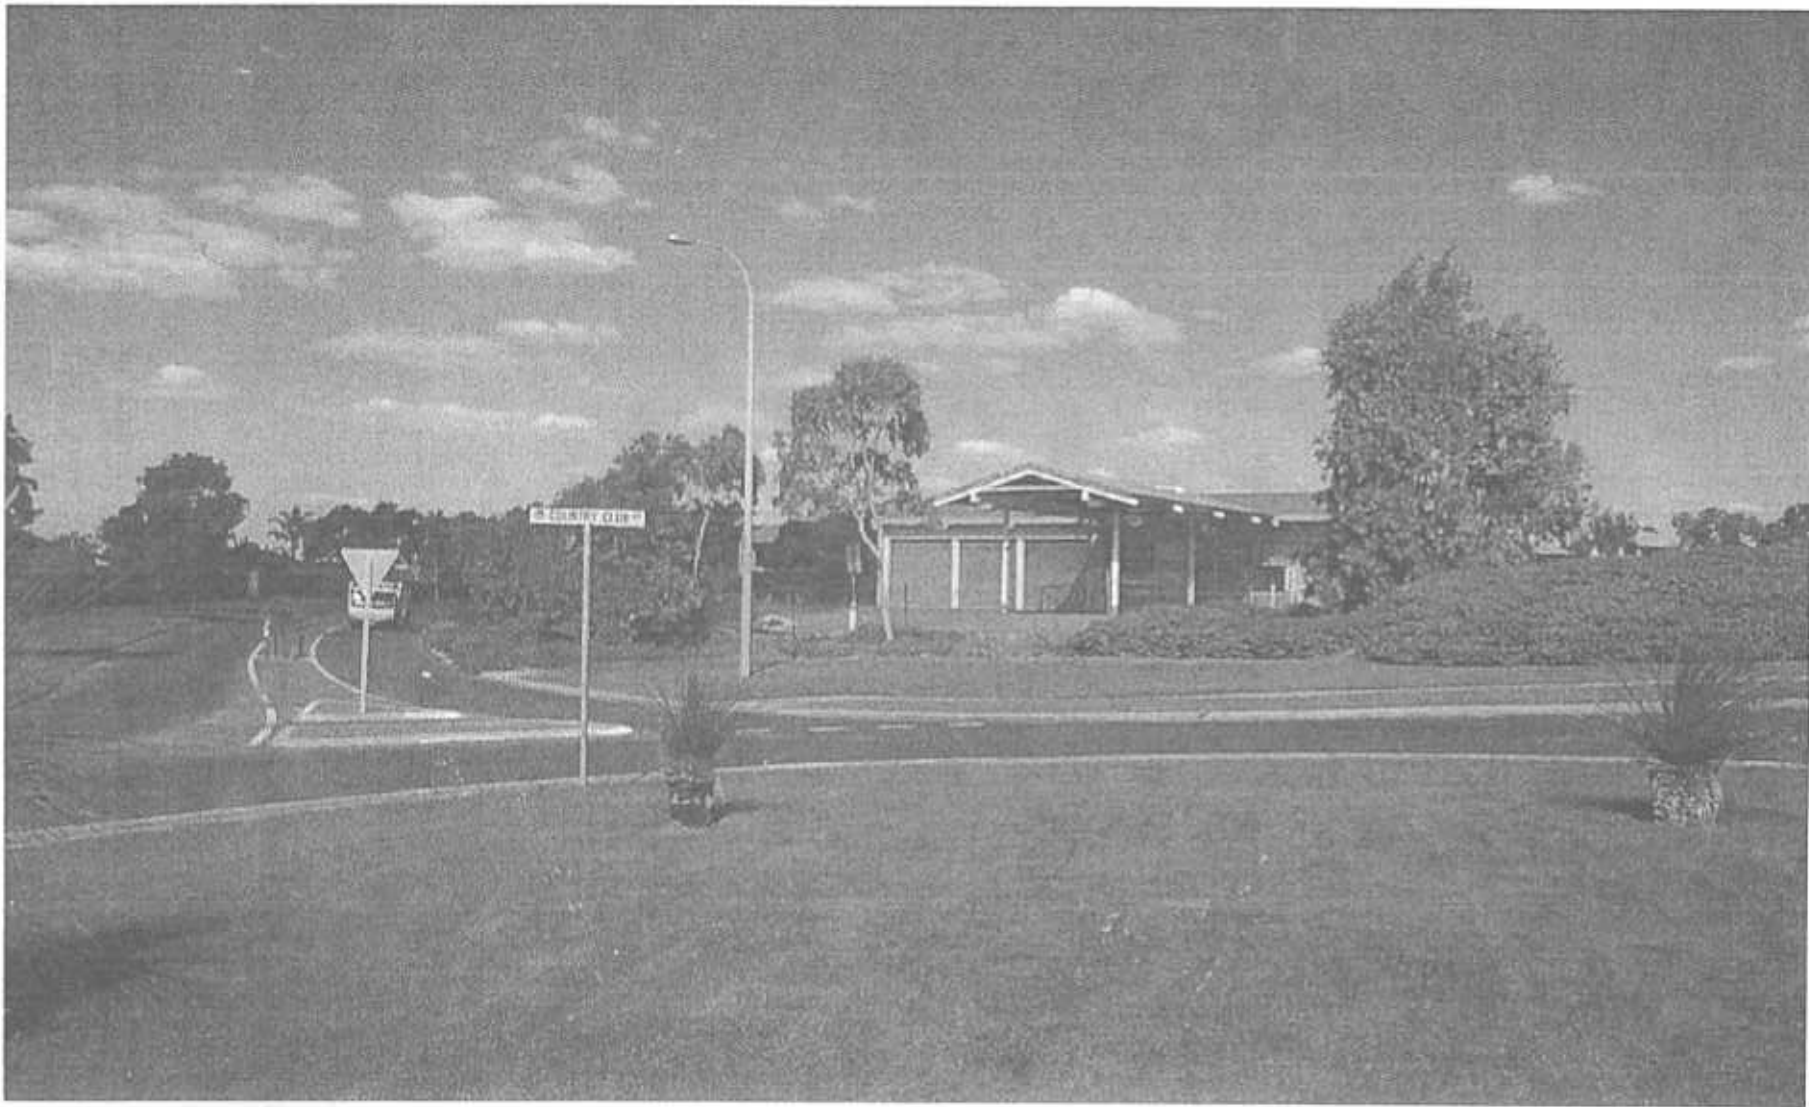

EXISTING STREETScape
 174 (LOT 405) FAIRWAY CIRCLE, CONNOLLY
 CITY OF JOONDALUP

PLANNING SOLUTIONS

(AUST) PTY LTD

URBAN & REGIONAL
 PLANNING

PERTH: 370 ANGELO STREET, SOUTH PERTH
 PH: (08) 9368 0844 - FAX: (08) 9368 0844

This document is and remains the property of Planning Solutions and may not be copied in whole or in part without the written consent of Planning Solutions.
 DISCLAIMER: All areas, distances and angles are approximate only and are subject to survey.



INDICATIVE CONCEPT ELEVATION PLAN
 174 (LOT 405) FAIRWAY CIRCLE, CONNOLLY
 CITY OF JOONDALUP

Offices / Shops on Ground Floor
 Residential on First Floor

PLANNING SOLUTIONS

UNITS PTY LTD

URBAN & REGIONAL
 PLANNING

PERTH: 375 ANDELO STREET, SOUTH PERTH
 Ph: (08) 9368 0844 - Fax: (08) 9368 0844

This document is and remains the property of Planning Solutions and may not be copied in whole or in part without the written consent of Planning Solutions.
 DISCLAIMER: All areas, dimensions and angles are approximate only and are subject to survey.

Scheme Amendment Process

