




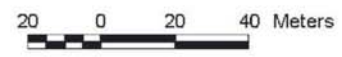


SUBJECT AREA
Lots 61, 62
1, 3 Marybrook Road, Heathridge

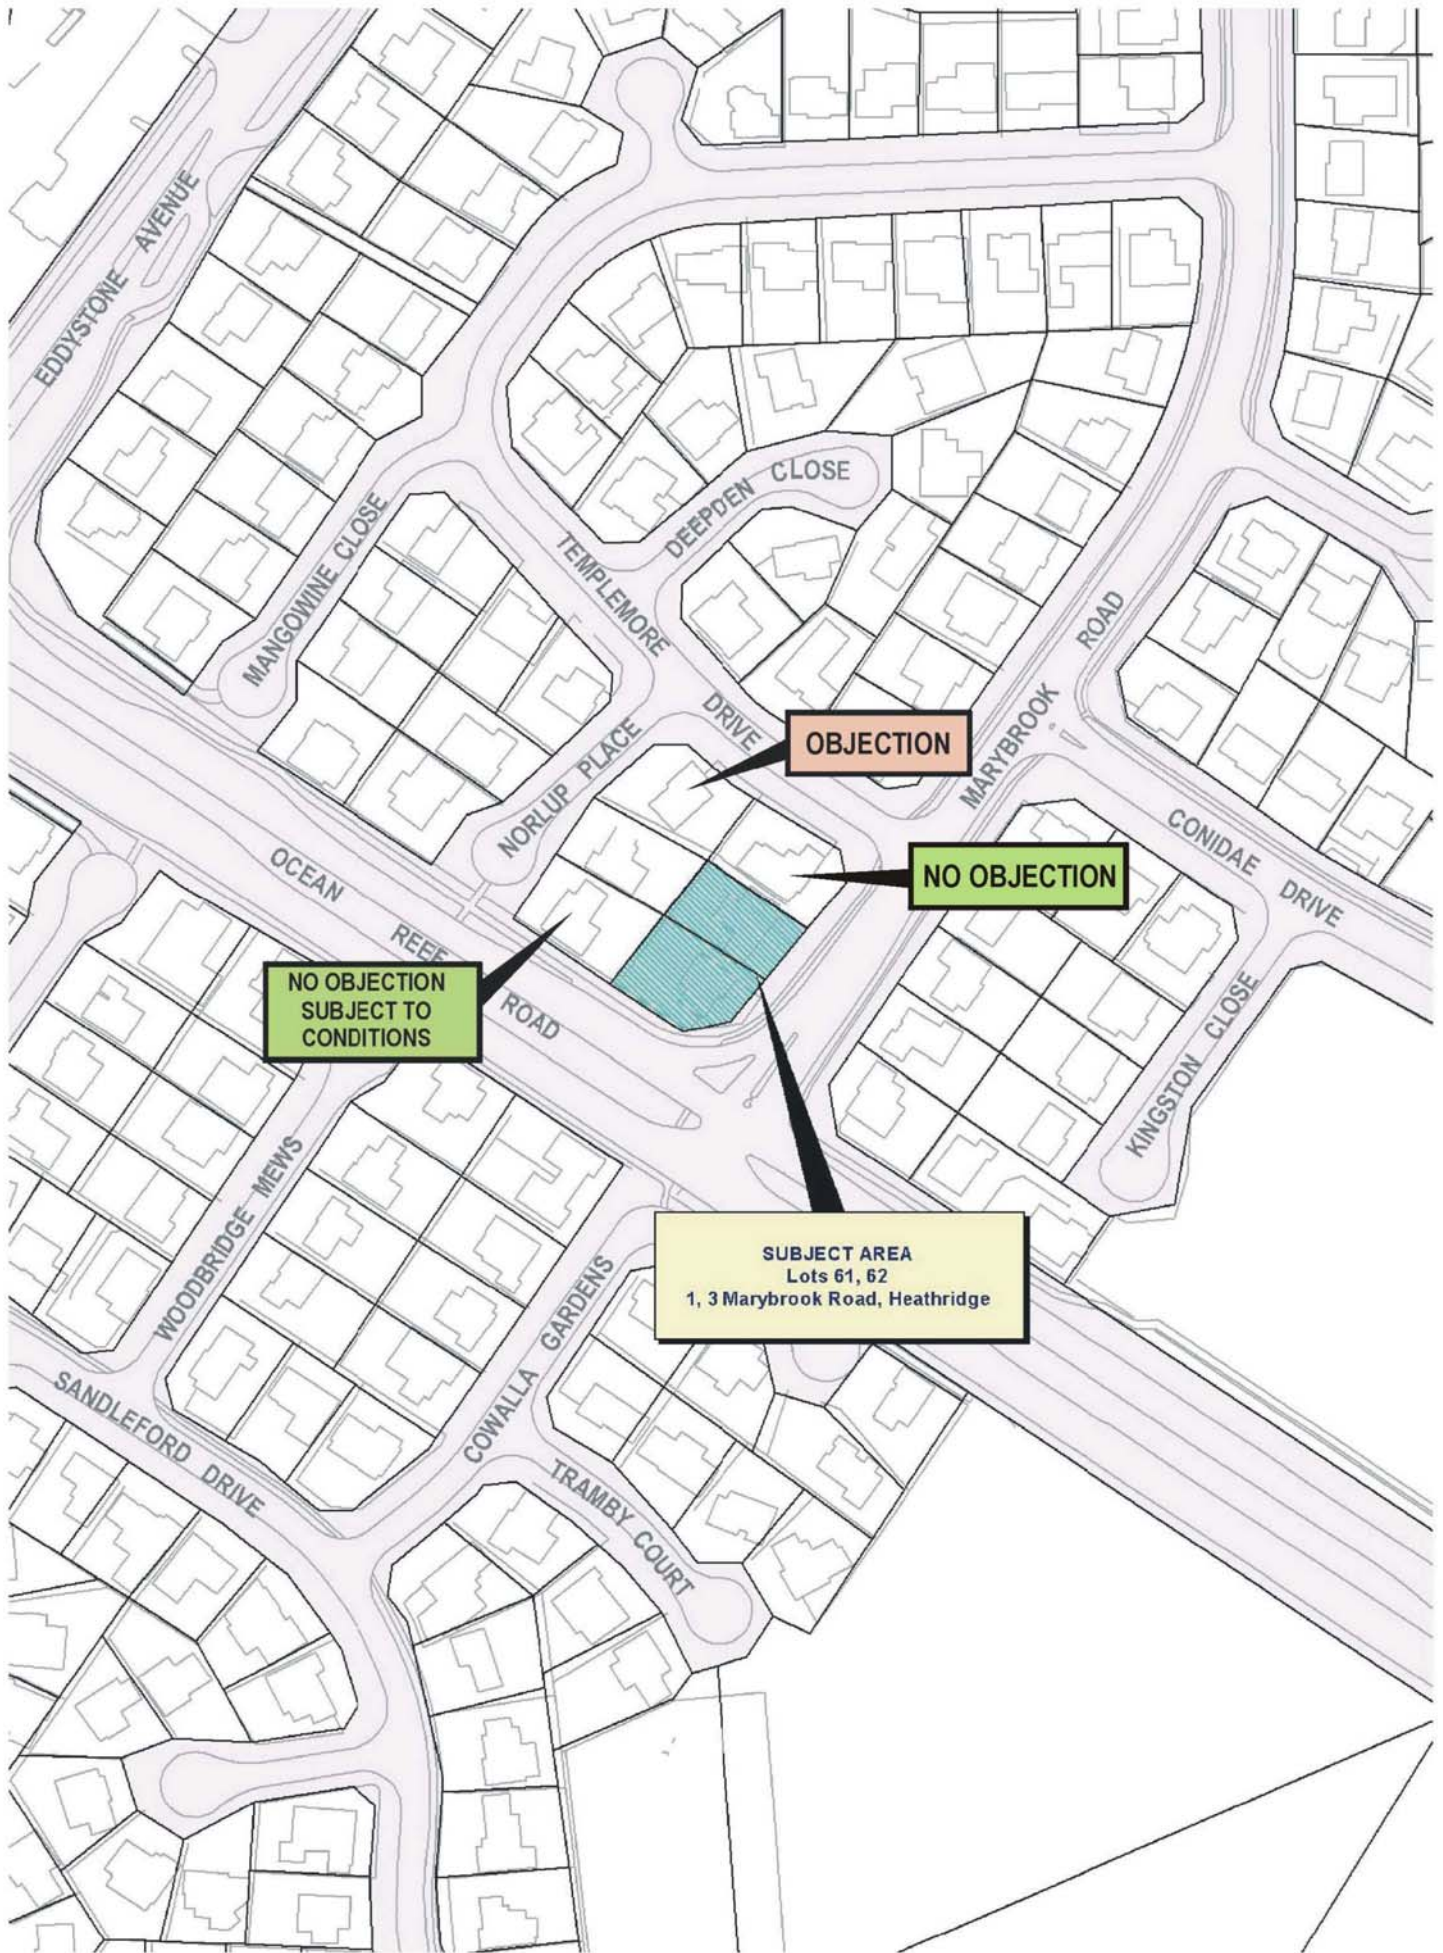




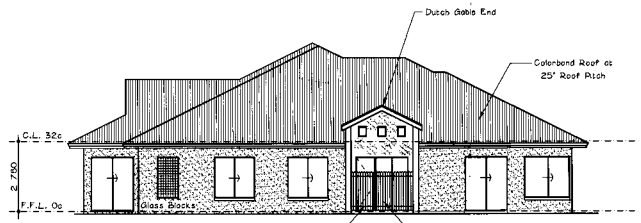


Front Elevation 1

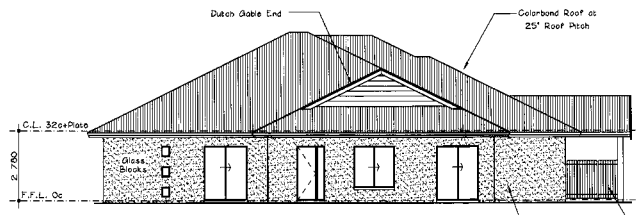

Elevation 2

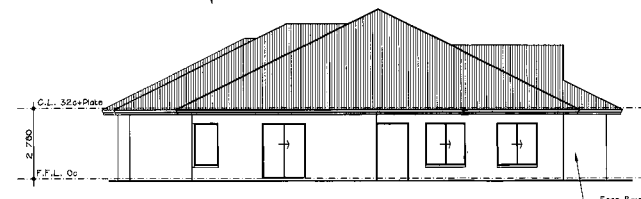


Elevation 3

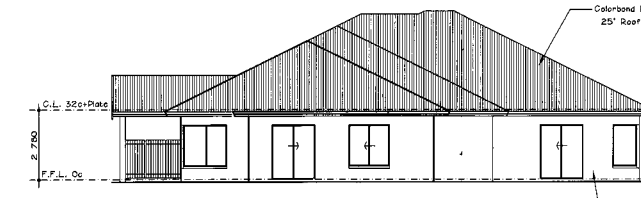

Elevation 4

Construction Notes
 Colorbond Roof at 25° Pitch with 600mm eave overhang
 Ceiling at 32m = Walk Plats
 Total Childcare Centre =
 Activity 1 = 67m²
 Activity 2 = 70m²
 Activity 3 = 42m²
 Activity 4 = 55m²
 External Play Area = 624m²

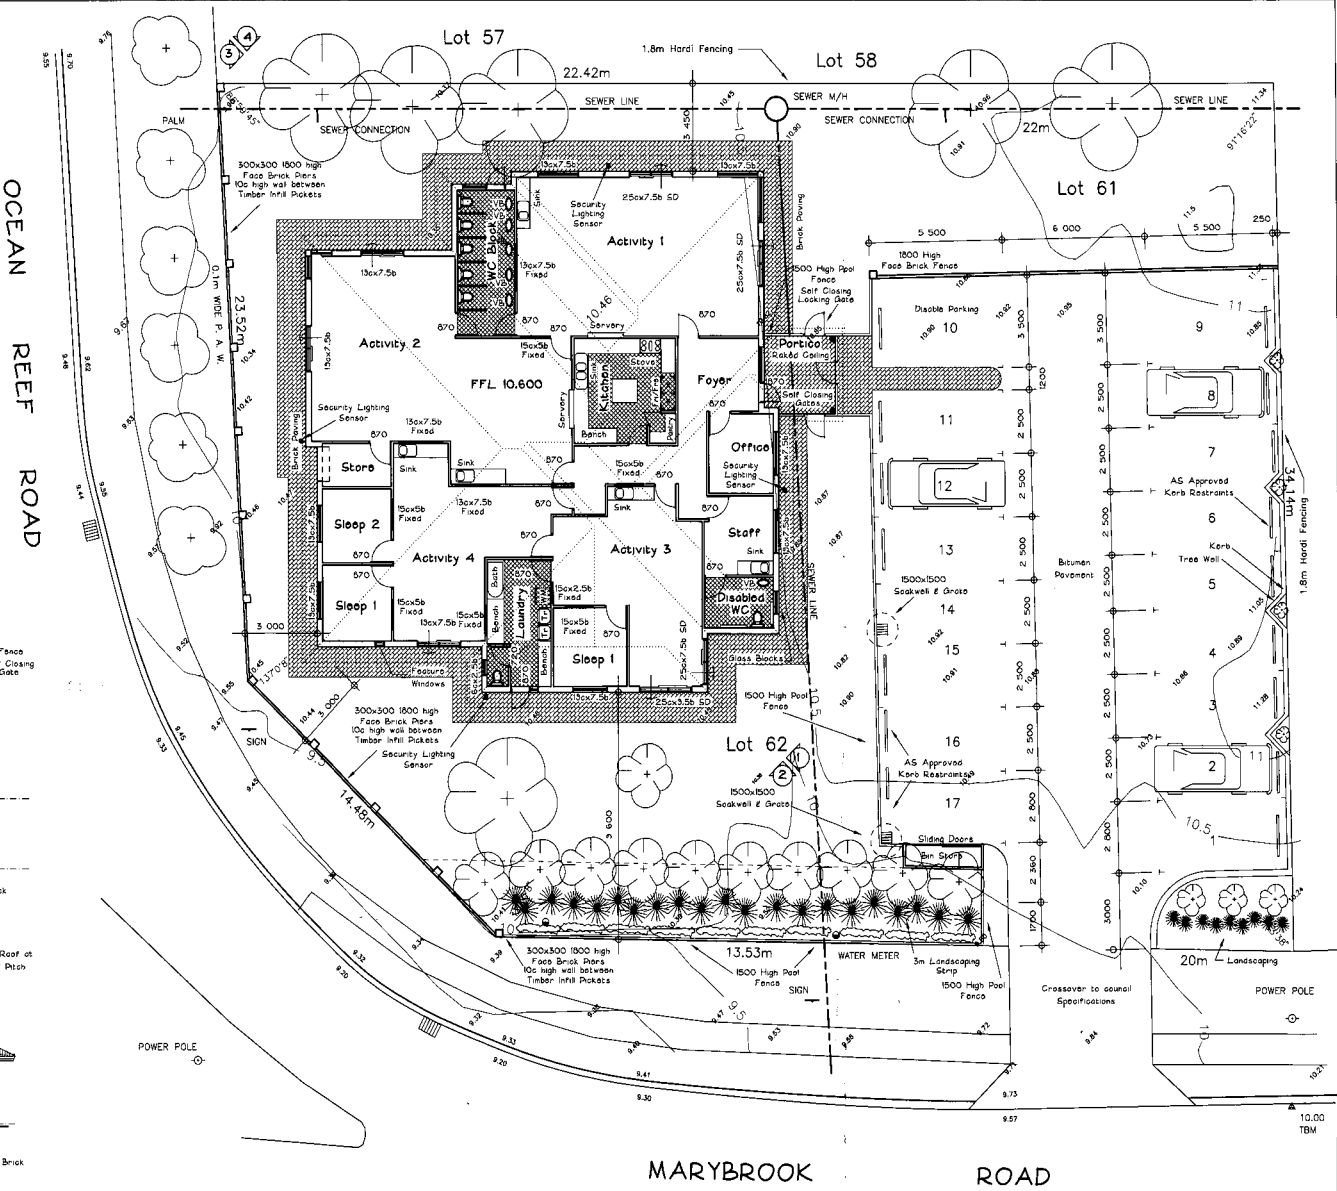

Site Plan
 Scale: 1:100

Date	Revision
31/5/05	Modify as per council requirements

Proposed Childcare Centre
 Lot 61 & 62 Marybrook Road

Frank Macri Design Consultant
 50 Main Street Osborne Park
 Phone/Fax 2444 3523
 Mobile 0407727568
 E-mail: macri-builder@bigpond.com

Drawn: FS
 File: marybrook
 Date: Mar 05
 Scale: 1:100
 Sheet 1 of