


### BURNS BEACH

Prepared by City of Joondalup : 25/07/2006 - djt

 Structure Plan Boundary

100 0 100 200 Meters  
Digital Photography : DLI December 2005 

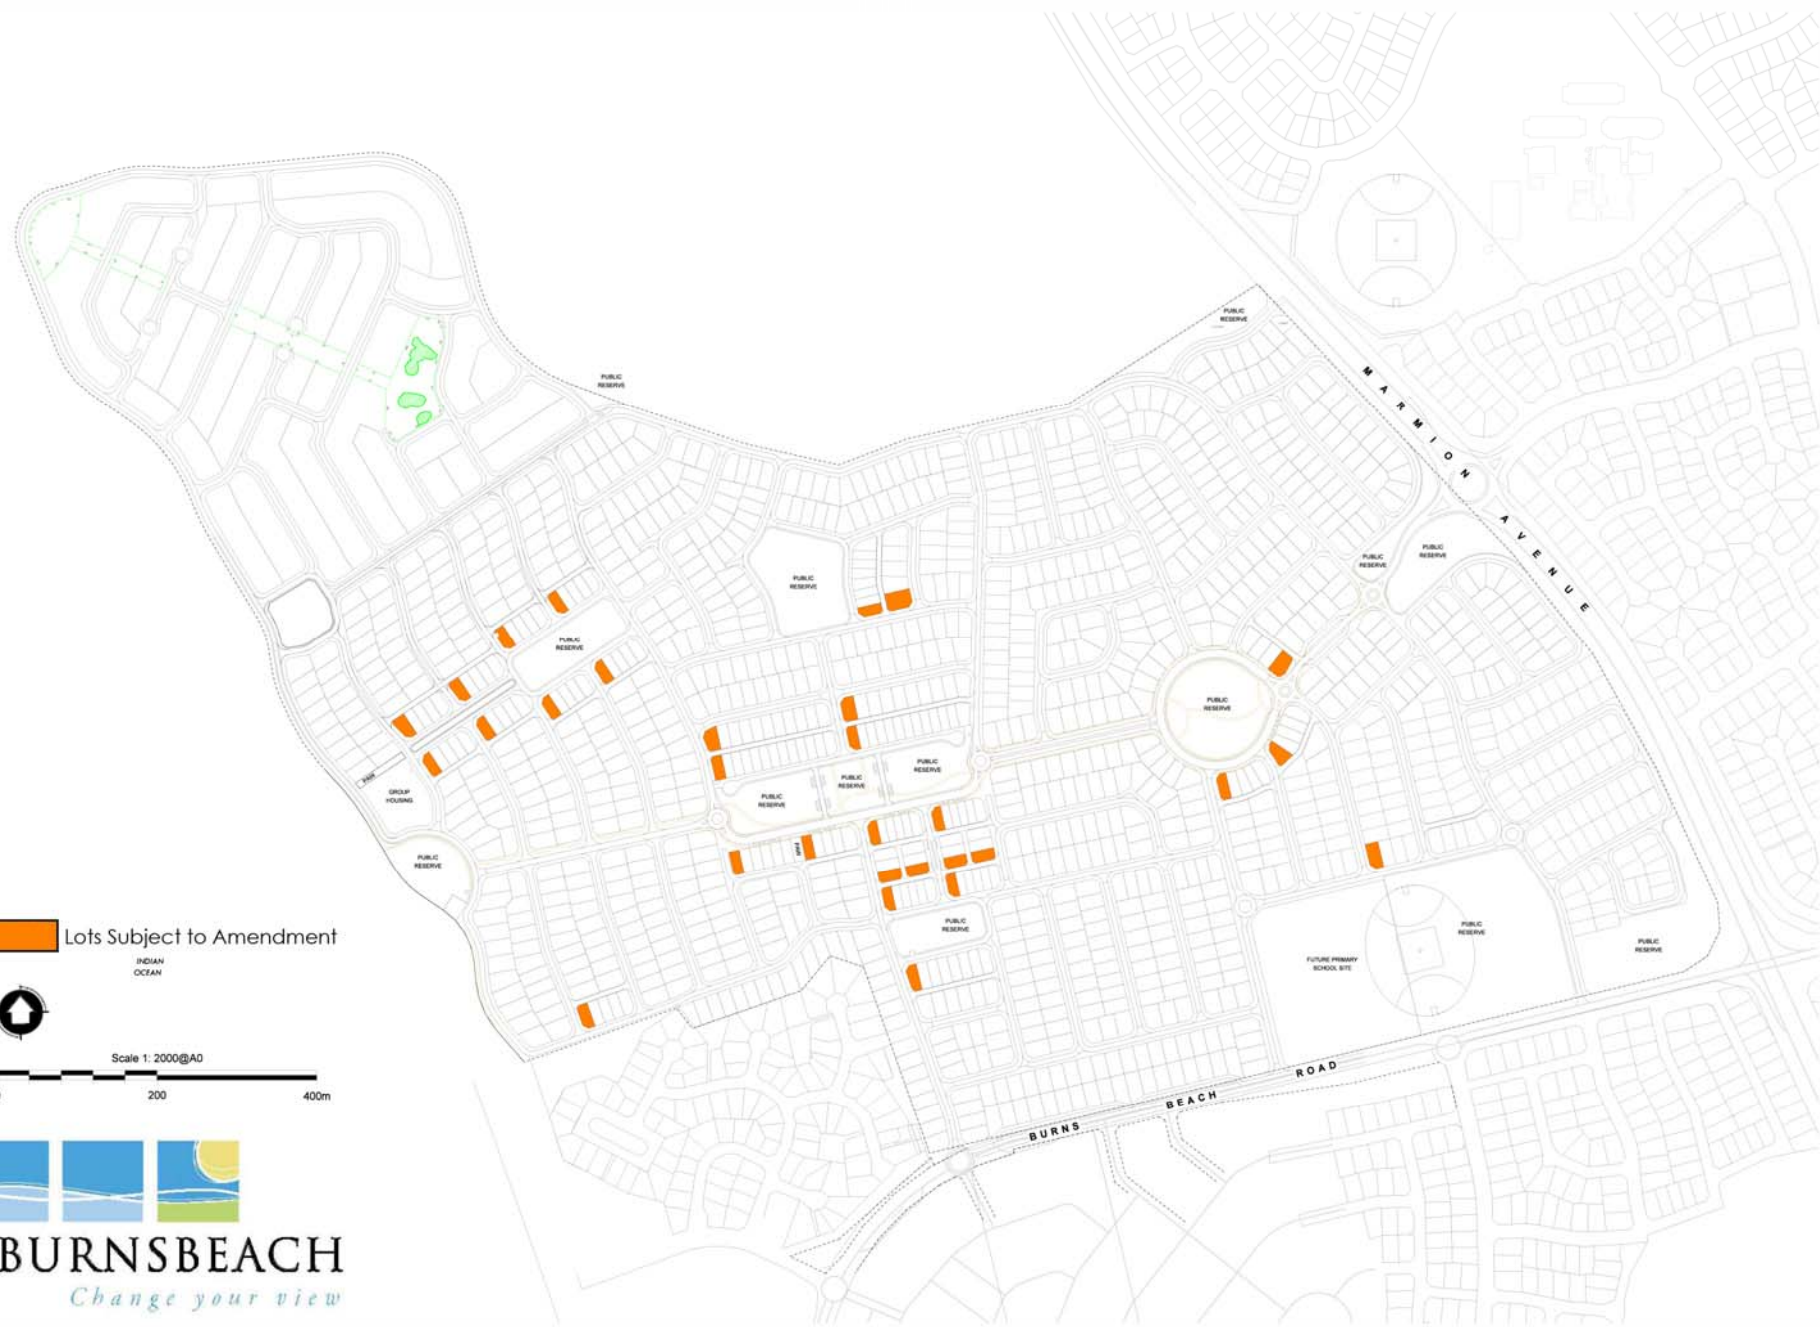

 Lots Subject to Amendment



Scale 1: 2000@A0

