

Digital Photography : DLI December 2005

Digital Topography : DLI October 2002

Prepared by City of Joondalup : 080107 - djt

20 0 20 40 Meters







Digital Photography : DLI December 2005  
 Digital Topography : DLI October 2002  
 Prepared by City of Joondalup : 080107 - djt

20 0 20 40 Meters






# District Planning Scheme No.2 Amendment No.37

## LEGEND

SCALE 1: 2500






 Boundary of Amendment  
Zone Area

## LOCAL RESERVES

 Public Use

## ZONES

 Residential  
 Commercial  
 Mixed Use



EXISTING ZONING




SCHEME AMENDMENT

# Residential Density Codes District Planning Scheme No.2 Amendment No.37


## LEGEND

SCALE 1: 2500

 Boundary of Amendment  
Zone Area

## RCODES



 R 20  
 R 40

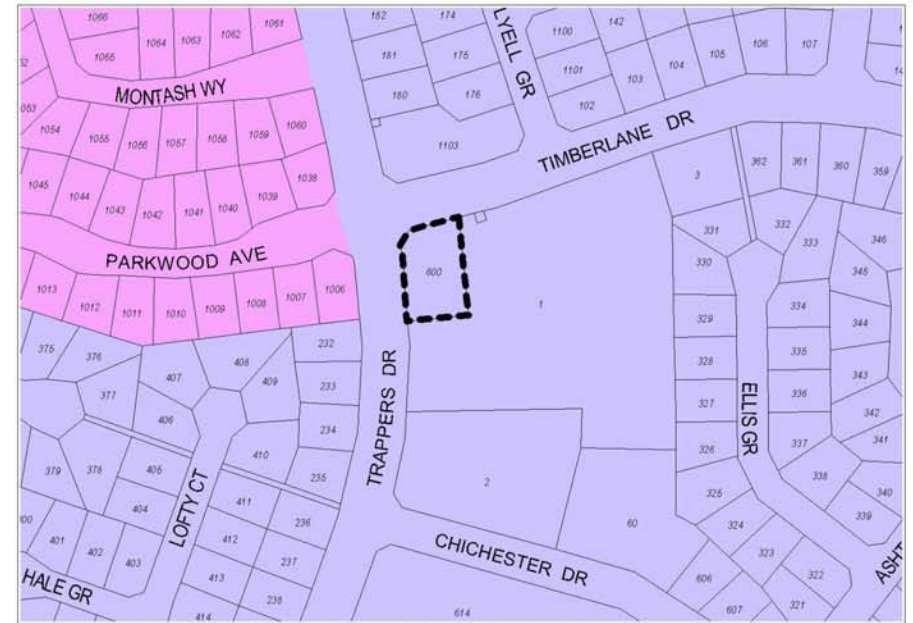

EXISTING ZONING



SCHEME AMENDMENT

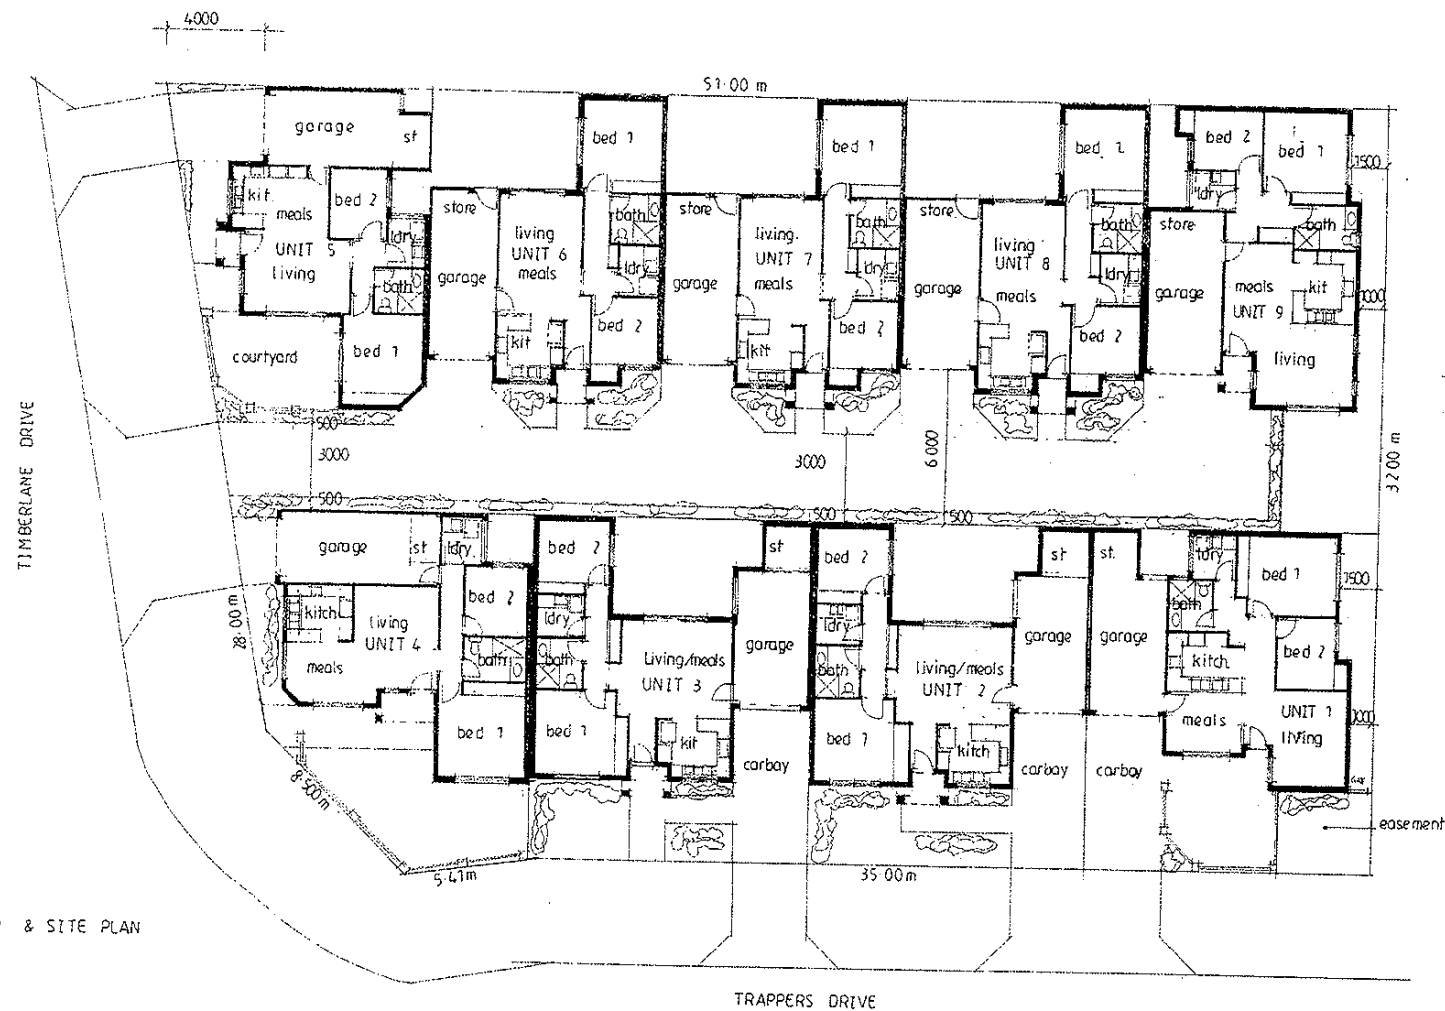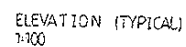

FLOOR & SITE PLAN  
1:100

CONCEPT PLAN  
LOT 600 TIMBERLANE DRIVE  
BN: 243 WOODVALE

NOV. 2006

**Scheme Amendment Process**