


DATUM LOCAL	GRID LOCAL	DESIGNED K.R.W. 2/07	APPROVED
HORIZONTAL 1:500 SCALE IN METRES		DRAWN K.R.W. 2/07	/ /19
SURVEY INFORMATION		CHECKED BY	APPROVED FOR CONSTRUCTION
		DESIGNER	DIRECTOR TECHNICAL SERVICES
DRAWING DIRECTORY: IMS_DS_PDD_1\PROGRAM FILES\LAND DESKTOP\DWG\USERS\DRAWING\		ENGINEER	DIRECTOR INFRASTRUCTURE SERVICES
CD ROM ARCHIVE No.		AUTHORISED	/ /19
		CO-ORDINATOR PROJECT DESIGN	DIRECTOR INFRASTRUCTURE SERVICES

OCEANSIDE PROMENADE
 MARJORIE ST TO MULLALOO DRIVE
 TRAFFIC MANAGEMENT CONCEPT PLAN
 OPTION 4

LOCALITY
 MULLALOO

CITY OF JOONDALUP				
INFRASTRUCTURE MANAGEMENT SERVICES				
CIVIL DESIGN SERVICES				
FILE No.	DRAWING No.	SHEET	REVISION	ORIGINAL ORG. SIZE
000				A3
-	E 0000 -0 - A			
000				

ATTACHMENT 1.

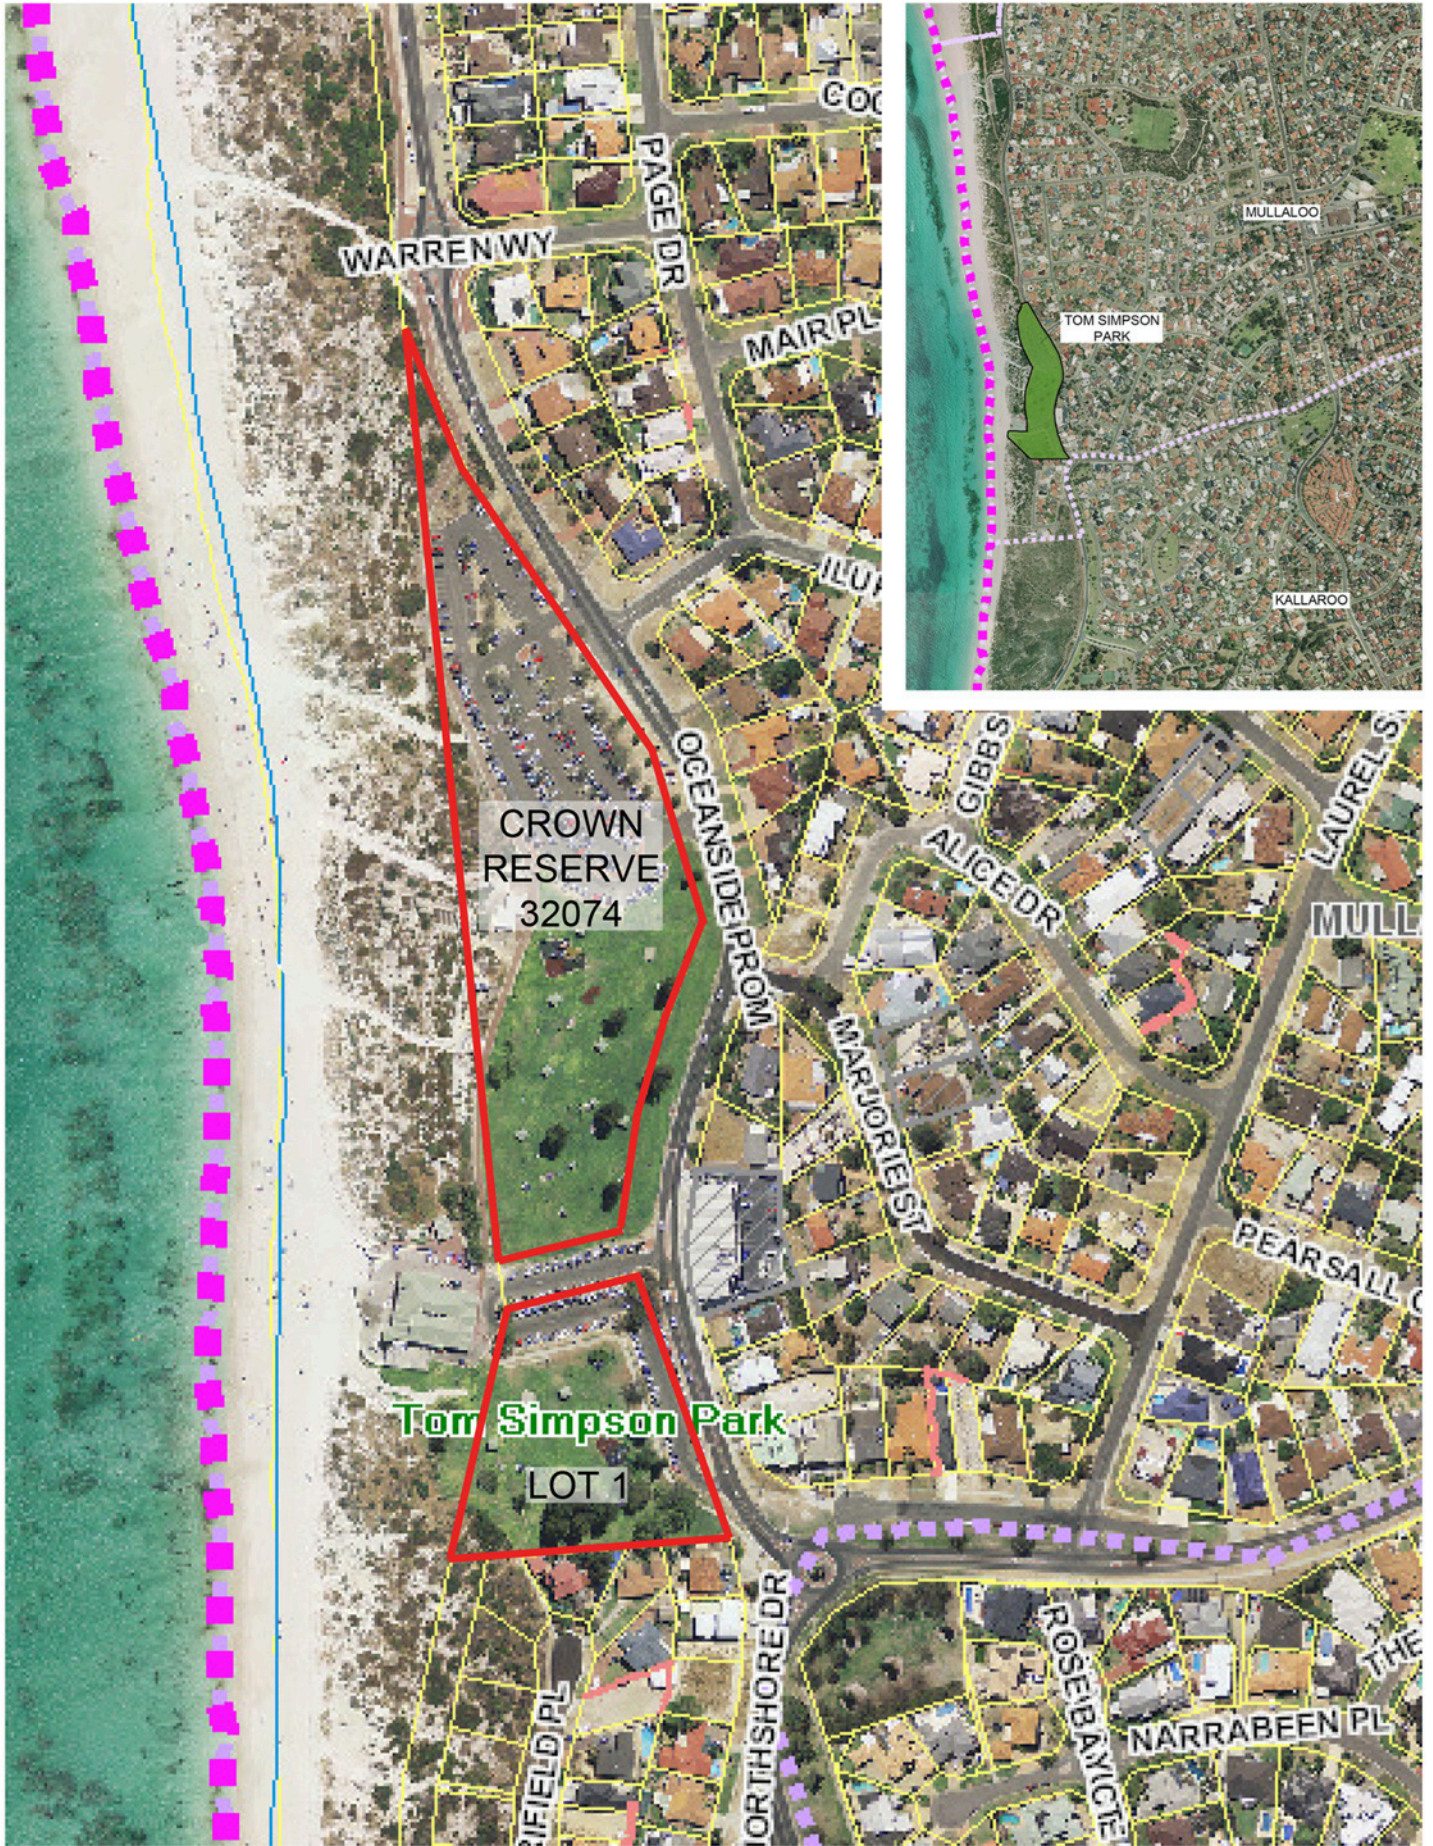

CROWN
RESERVE
32074

Tom Simpson Park
LOT 1



90 Boas Ave, Joondalup WA 6027
 PO Box 21, Joondalup WA 6919
 Ph: 08 9400 4000
 Fax: 08 9300 1383
info@joondalup.wa.gov.au
www.joondalup.wa.gov.au




**ATTACHMENT 2
 TOM SIMPSON PARK / OCEANSIDE PROMENADE
 LOCALITY PLAN**



landscpe concept plan
september 2010
scale 1:500 at A0



tom simpson park, mullaloo

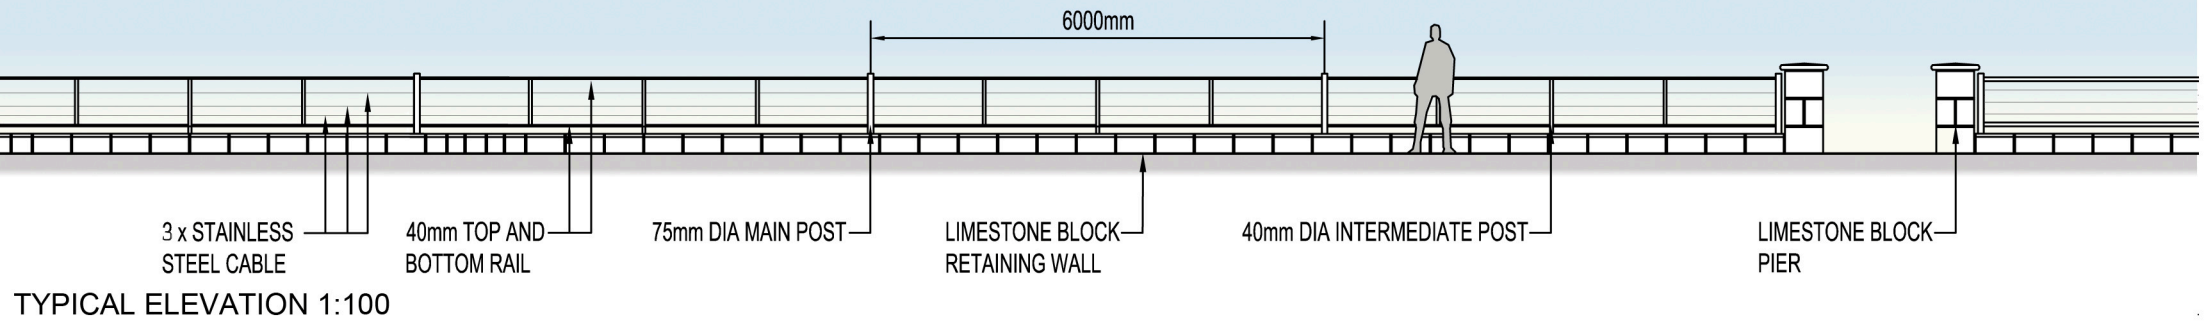

TOM SIMPSON PARK, MULLALOO

FENCING DETAIL

