



DATUM LOCAL	GRID LOCAL	DESIGNED K.R.W. 2/07	APPROVED
HORIZONTAL 1:500 SCALE IN METRES		DRAWN K.R.W. 2/07	/ /19
SURVEY INFORMATION / /19		CHECKED BY DESIGNER	APPROVED FOR CONSTRUCTION MANAGER INFRASTRUCTURE MANAGEMENT SERVICES
DRAWING DIRECTORY: IMS_DS_PDD_1\PROGRAM FILES\LAND DESKTOP\DWG\USERS\DRAWING\		CHECKED BY ENGINEER	DIRECTOR TECHNICAL SERVICES
CD ROM ARCHIVE No.		AUTHORISED / /19	DIRECTOR INFRASTRUCTURE SERVICES
CO-ORDINATOR PROJECT DESIGN			

OCEANSIDE PROMENADE
 MARJORIE ST TO MULLALOO DRIVE
 TRAFFIC MANAGEMENT CONCEPT PLAN
 OPTION 4
 LOCALITY
 MULLALOO

CITY OF JOONDALUP INFRASTRUCTURE MANAGEMENT SERVICES				
CIVIL DESIGN SERVICES				
FILE No. 000 - 000	DRAWING No.	SHEET	REVISION	ORIGINAL ORG. SIZE
E 0000 -0 - A			A3	

ATTACHMENT 1.

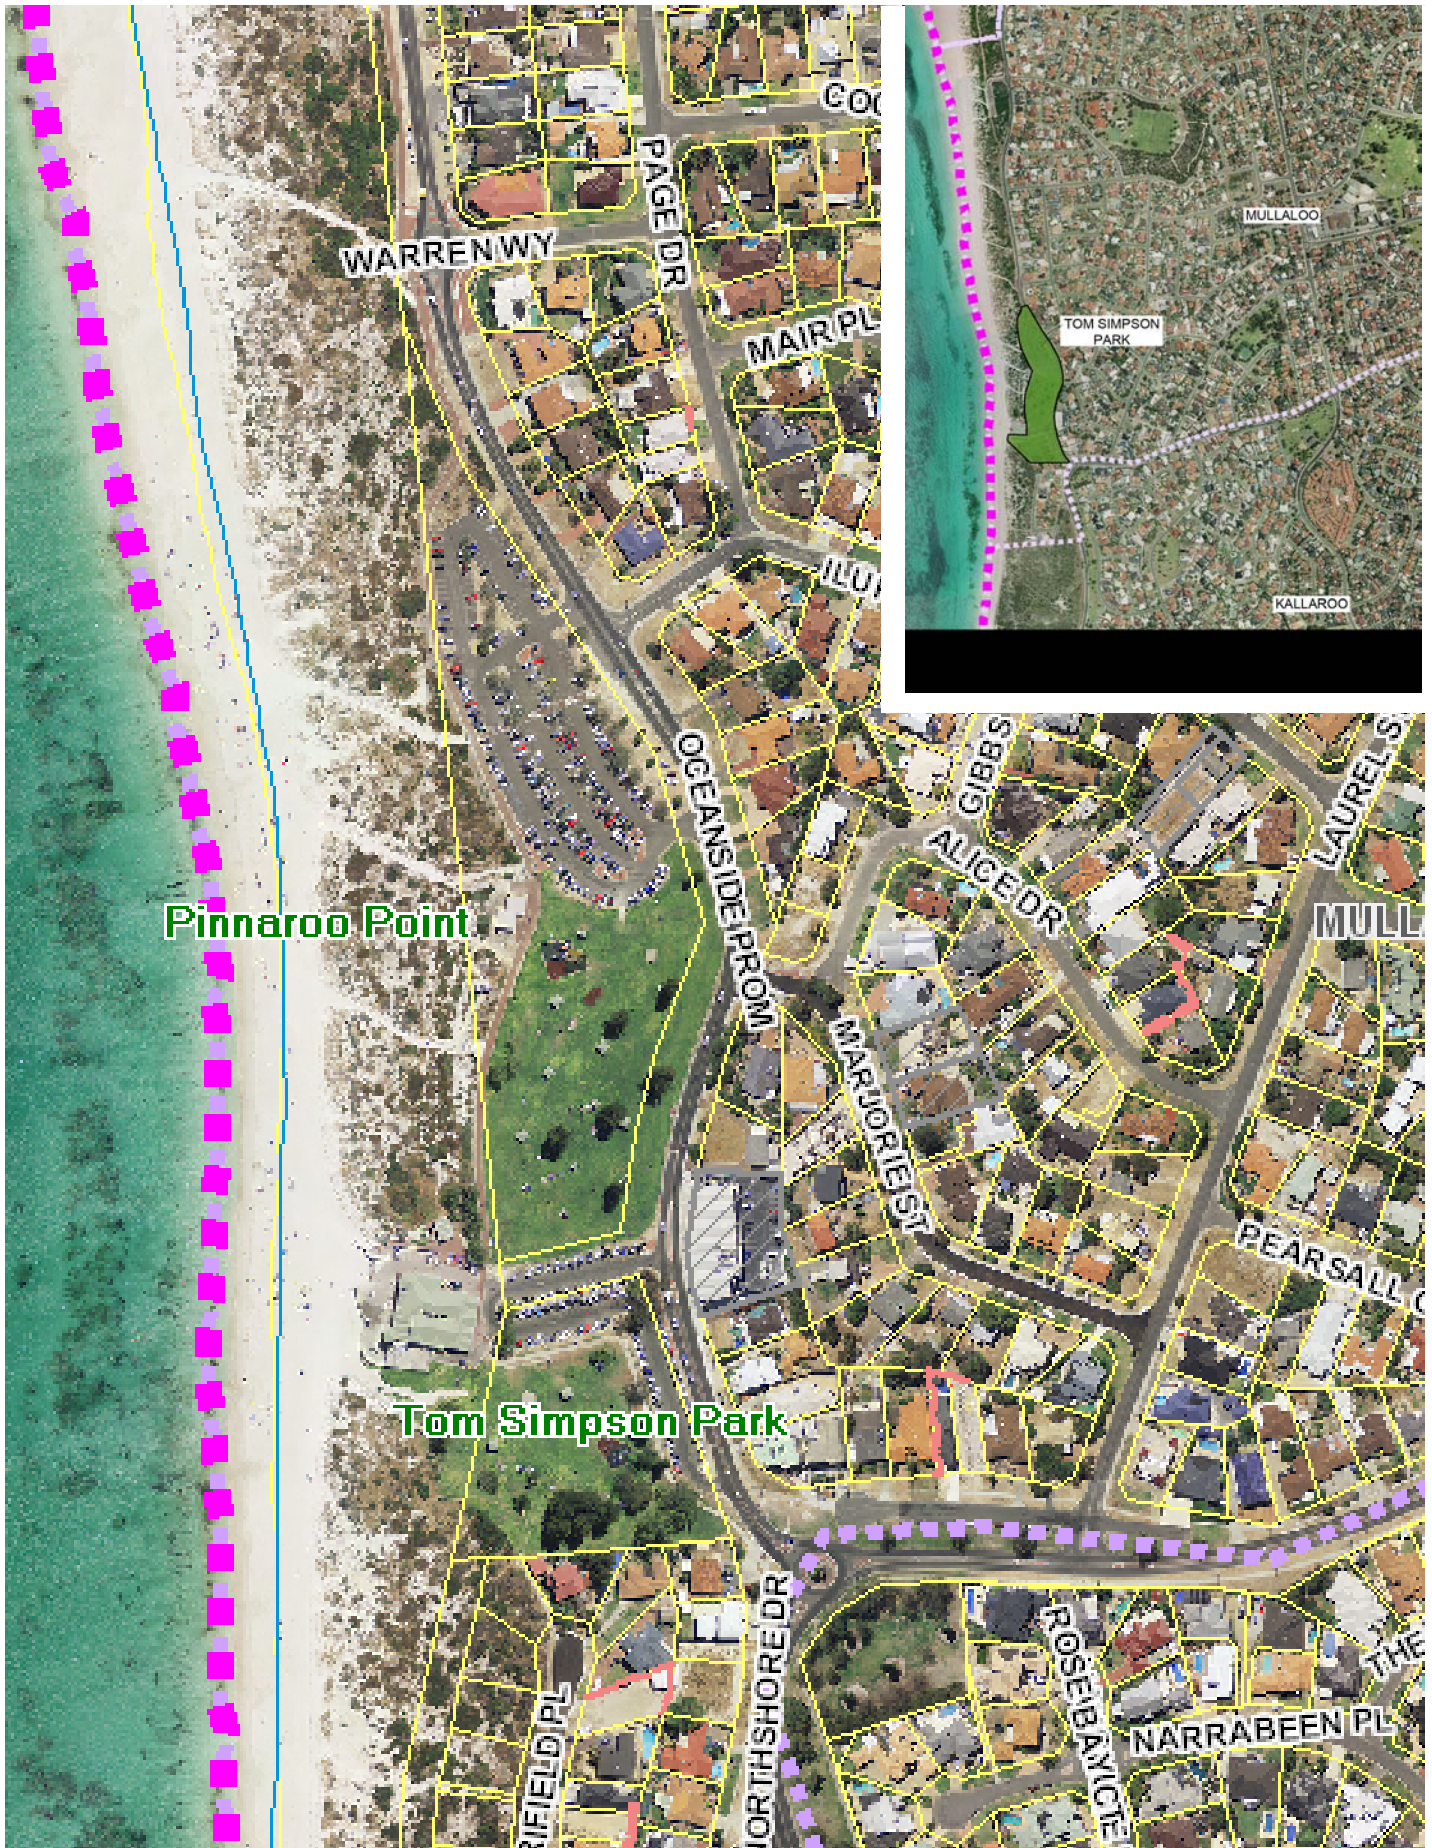


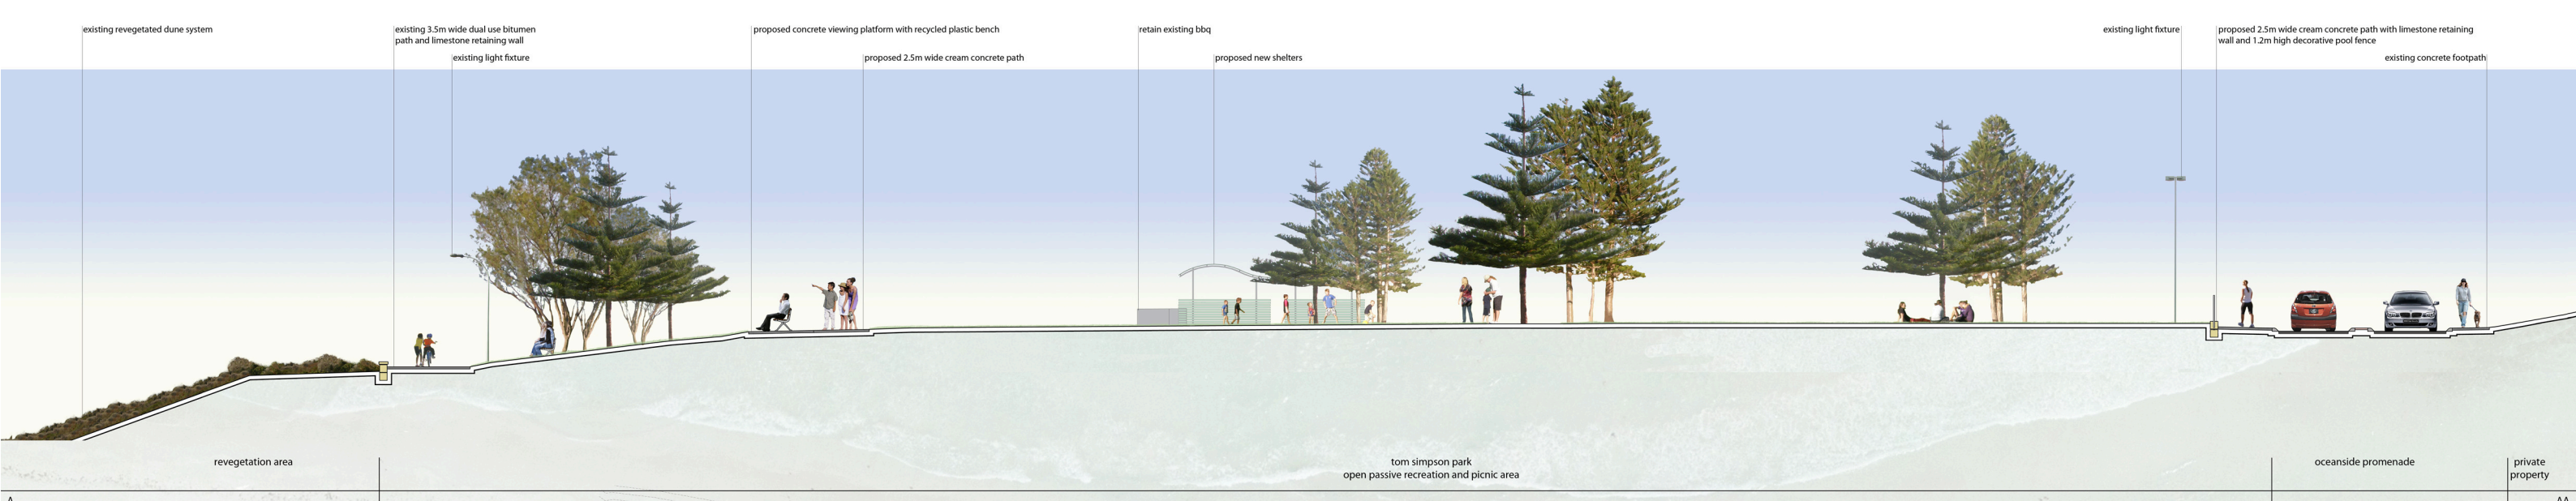

landscape concept plan
june 2010



tom simpson park, mullaloo

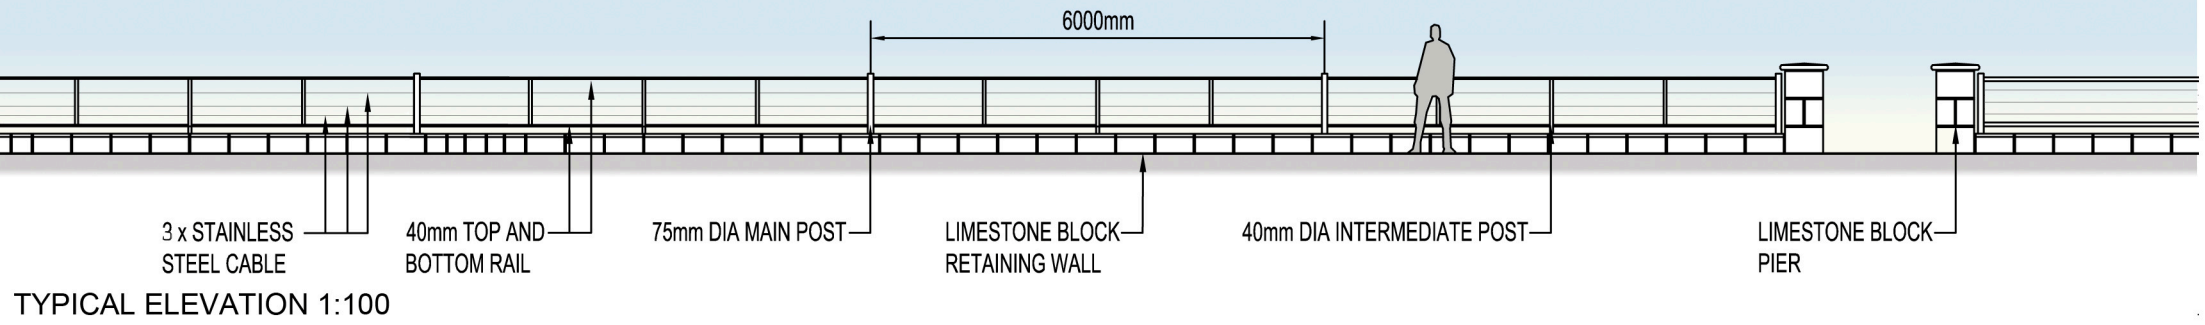

TOM SIMPSON PARK, MULLALOO

FENCING DETAIL

