



PROPOSED NEW TENSILE SHADE STRUCTURE FOR KINGSLEY PRESBYTERIAN CHURCH AT LOT 550 KINGSLEY

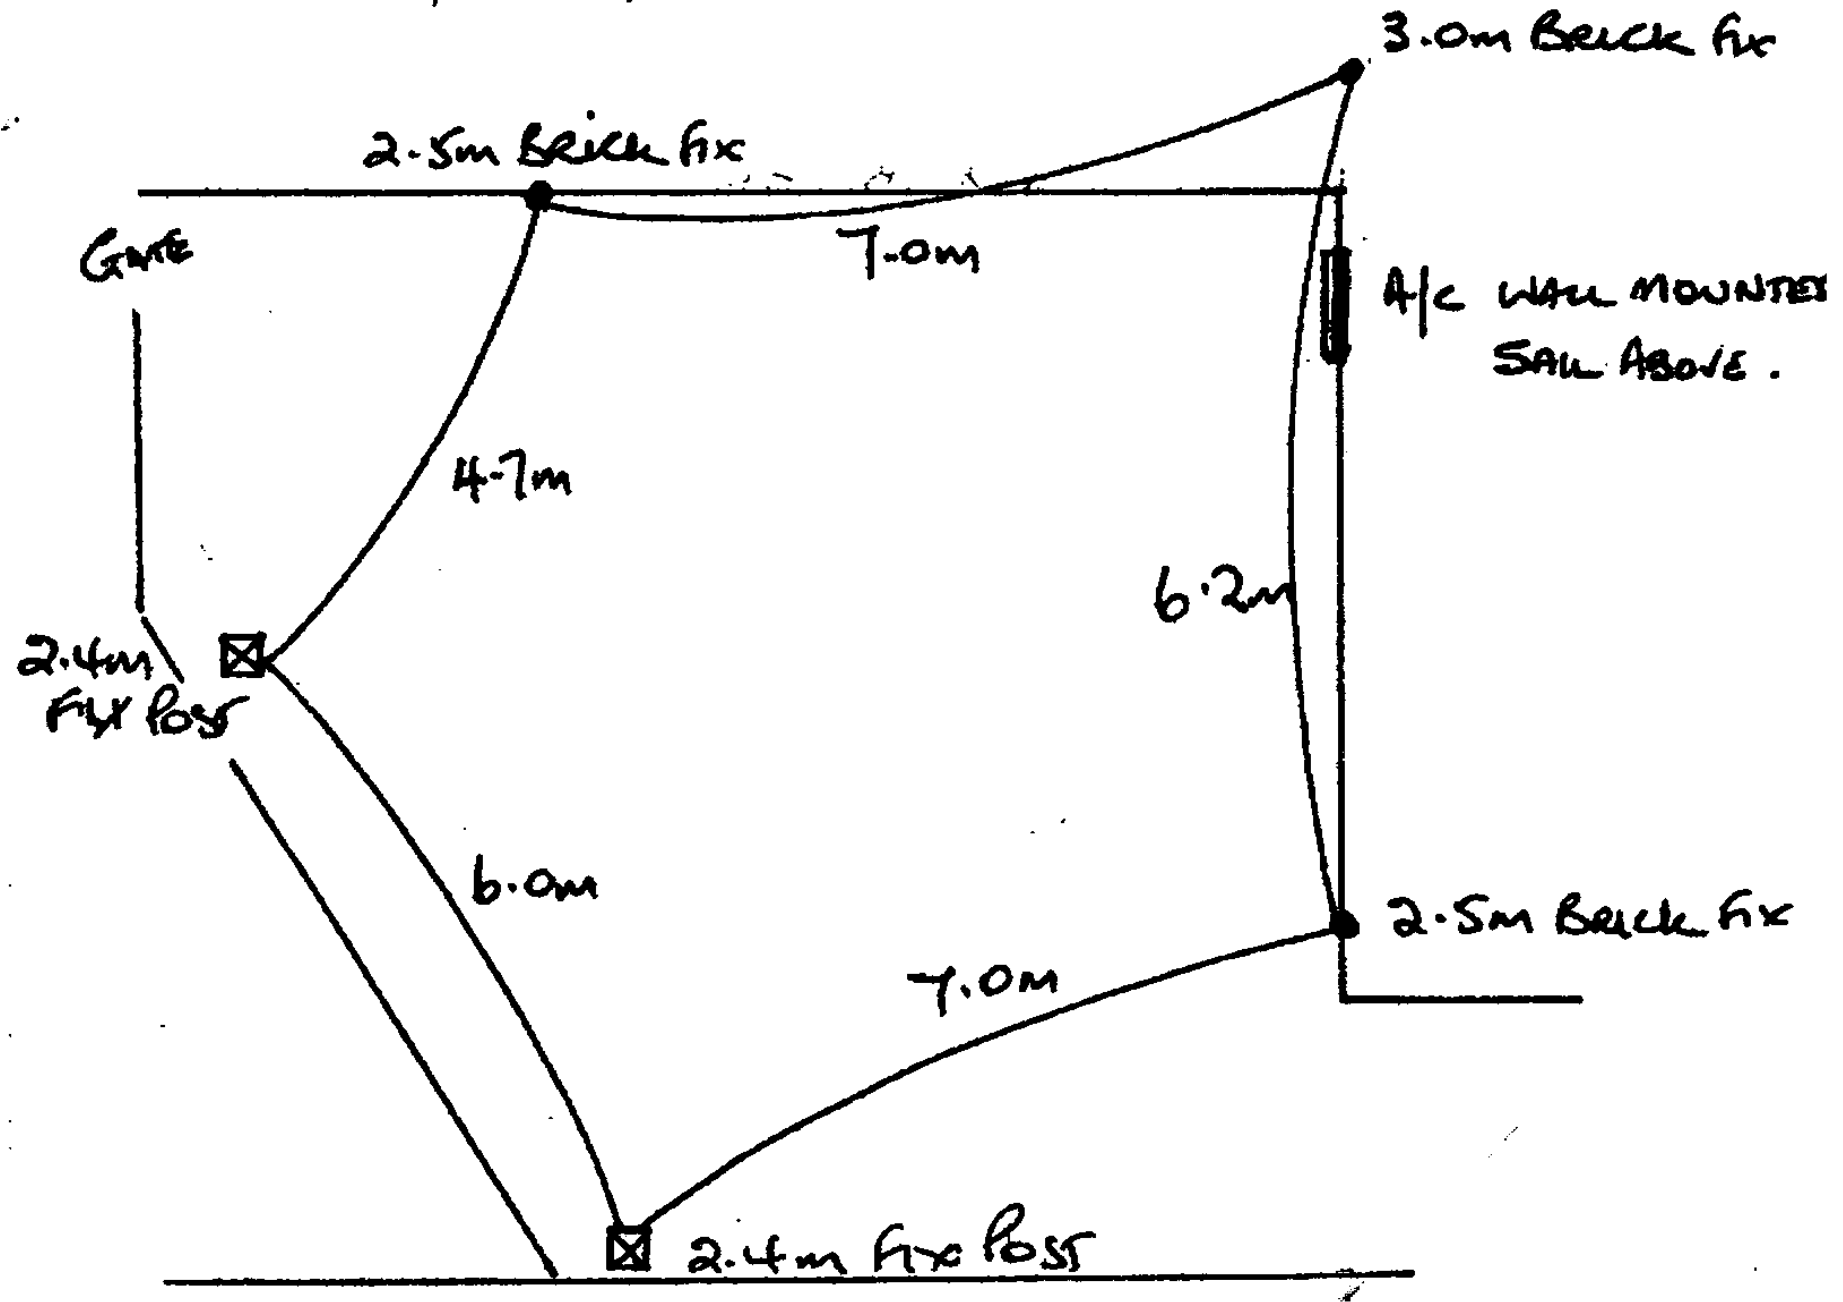

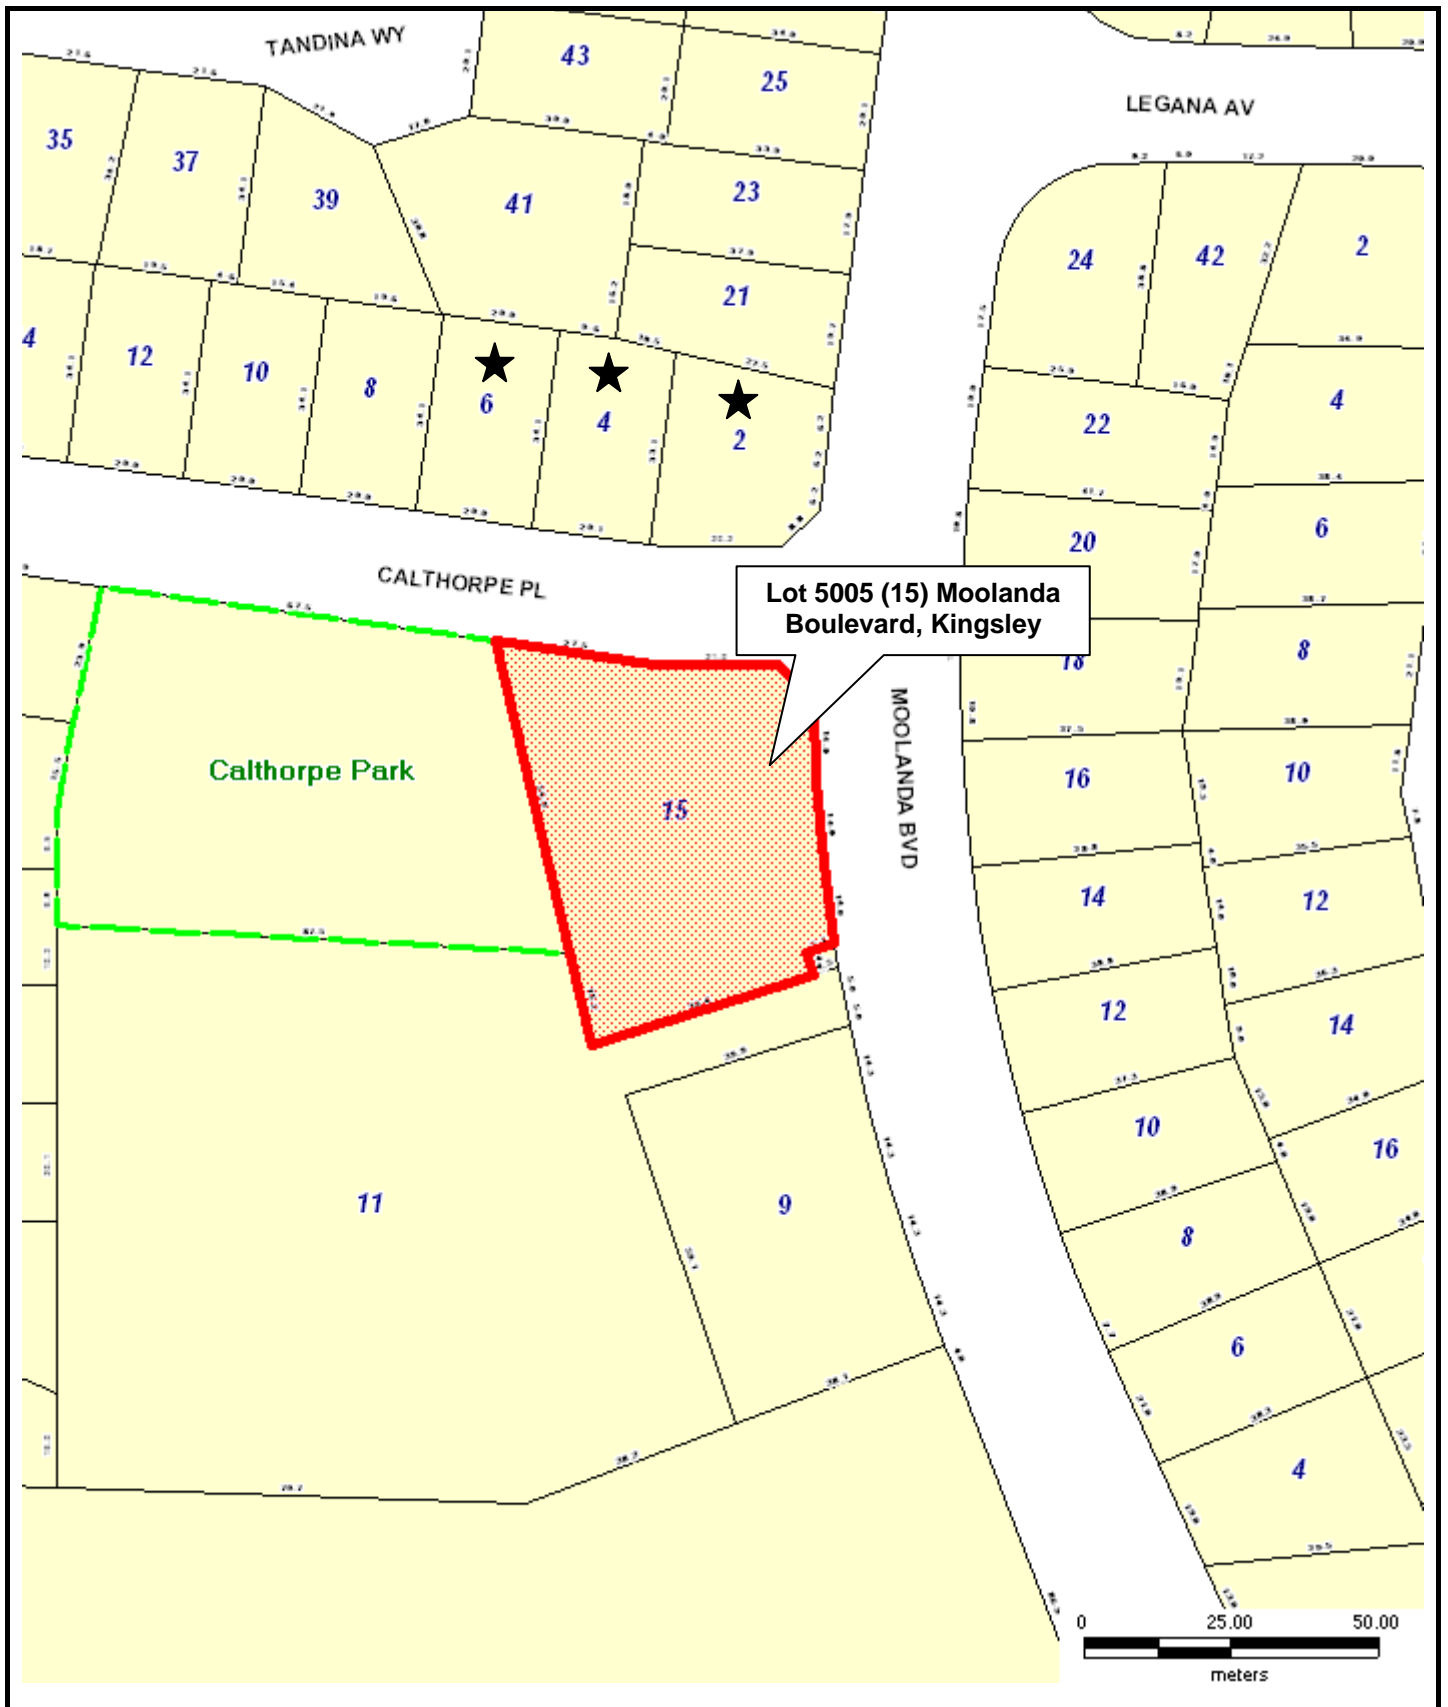

★ indicates property owners written to for comment