


Future Parking. Refer to Capital Development Plan (Attachment 3).



LOCATION PLAN
 SCALE 1:1000

B	19-12-11	ISSUED FOR DA	DRAMA	SK
A	15-12-11	ISSUED FOR CLIENT REVIEW	DESIGN	EC
REVISION	DATE	DESCRIPTION	SCALE	1000 @ A1
Franco Carozzi Architects 15A Heyal Street, East Perth, W.A. 6004 Telephone: (08) 9221 8224 Facsimile: (08) 9221 9991 TRADING AS FRANCO CAROZZI ARCHITECTS, PTY LTD A.C.N. 949 791 943		PROJECT NEW 2012 CLASSROOMS PRENDVILLE CATHOLIC COLLEGE OCEAN REEF	JOB DWG REV 883 SK.1 B	

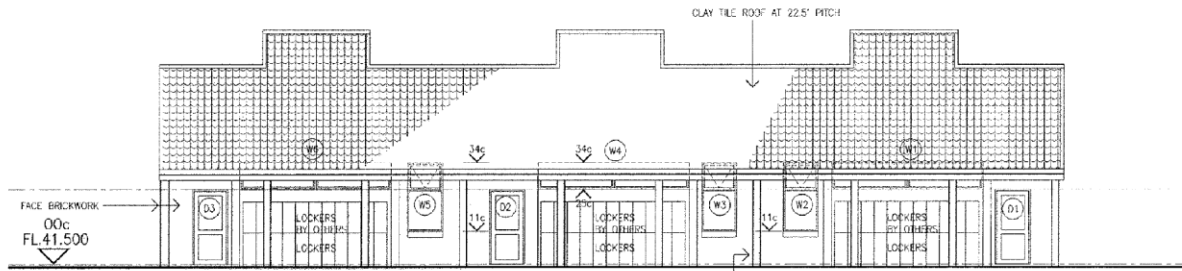


SOUTH ELEVATION
CLASSROOMS

SCALE 1:100

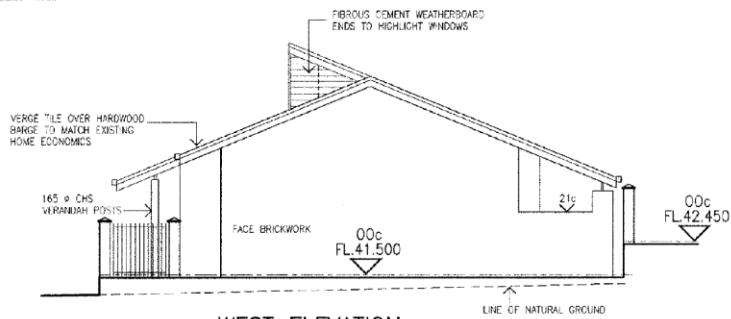


WEST ELEVATION

SCALE 1:100

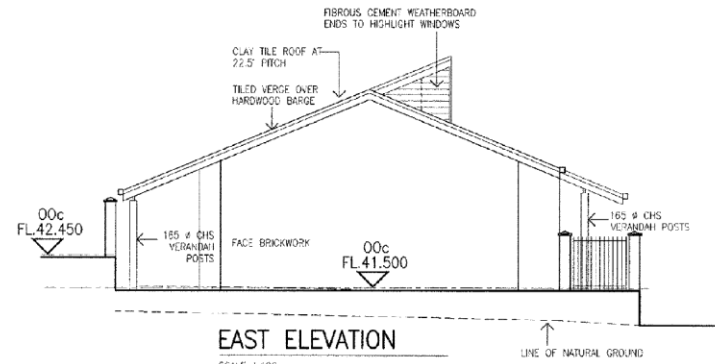

EAST ELEVATION


SCALE 1:100

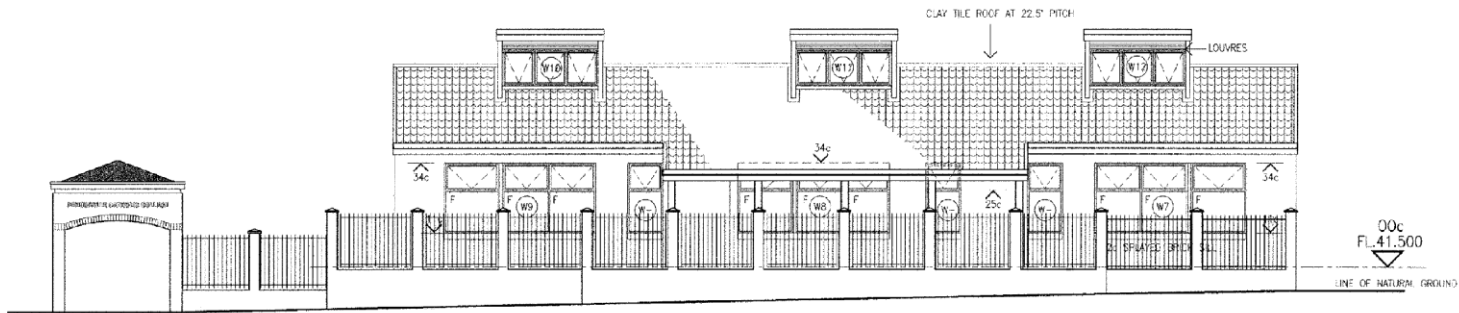

NORTH ELEVATION

SCALE 1:100


Development Plans

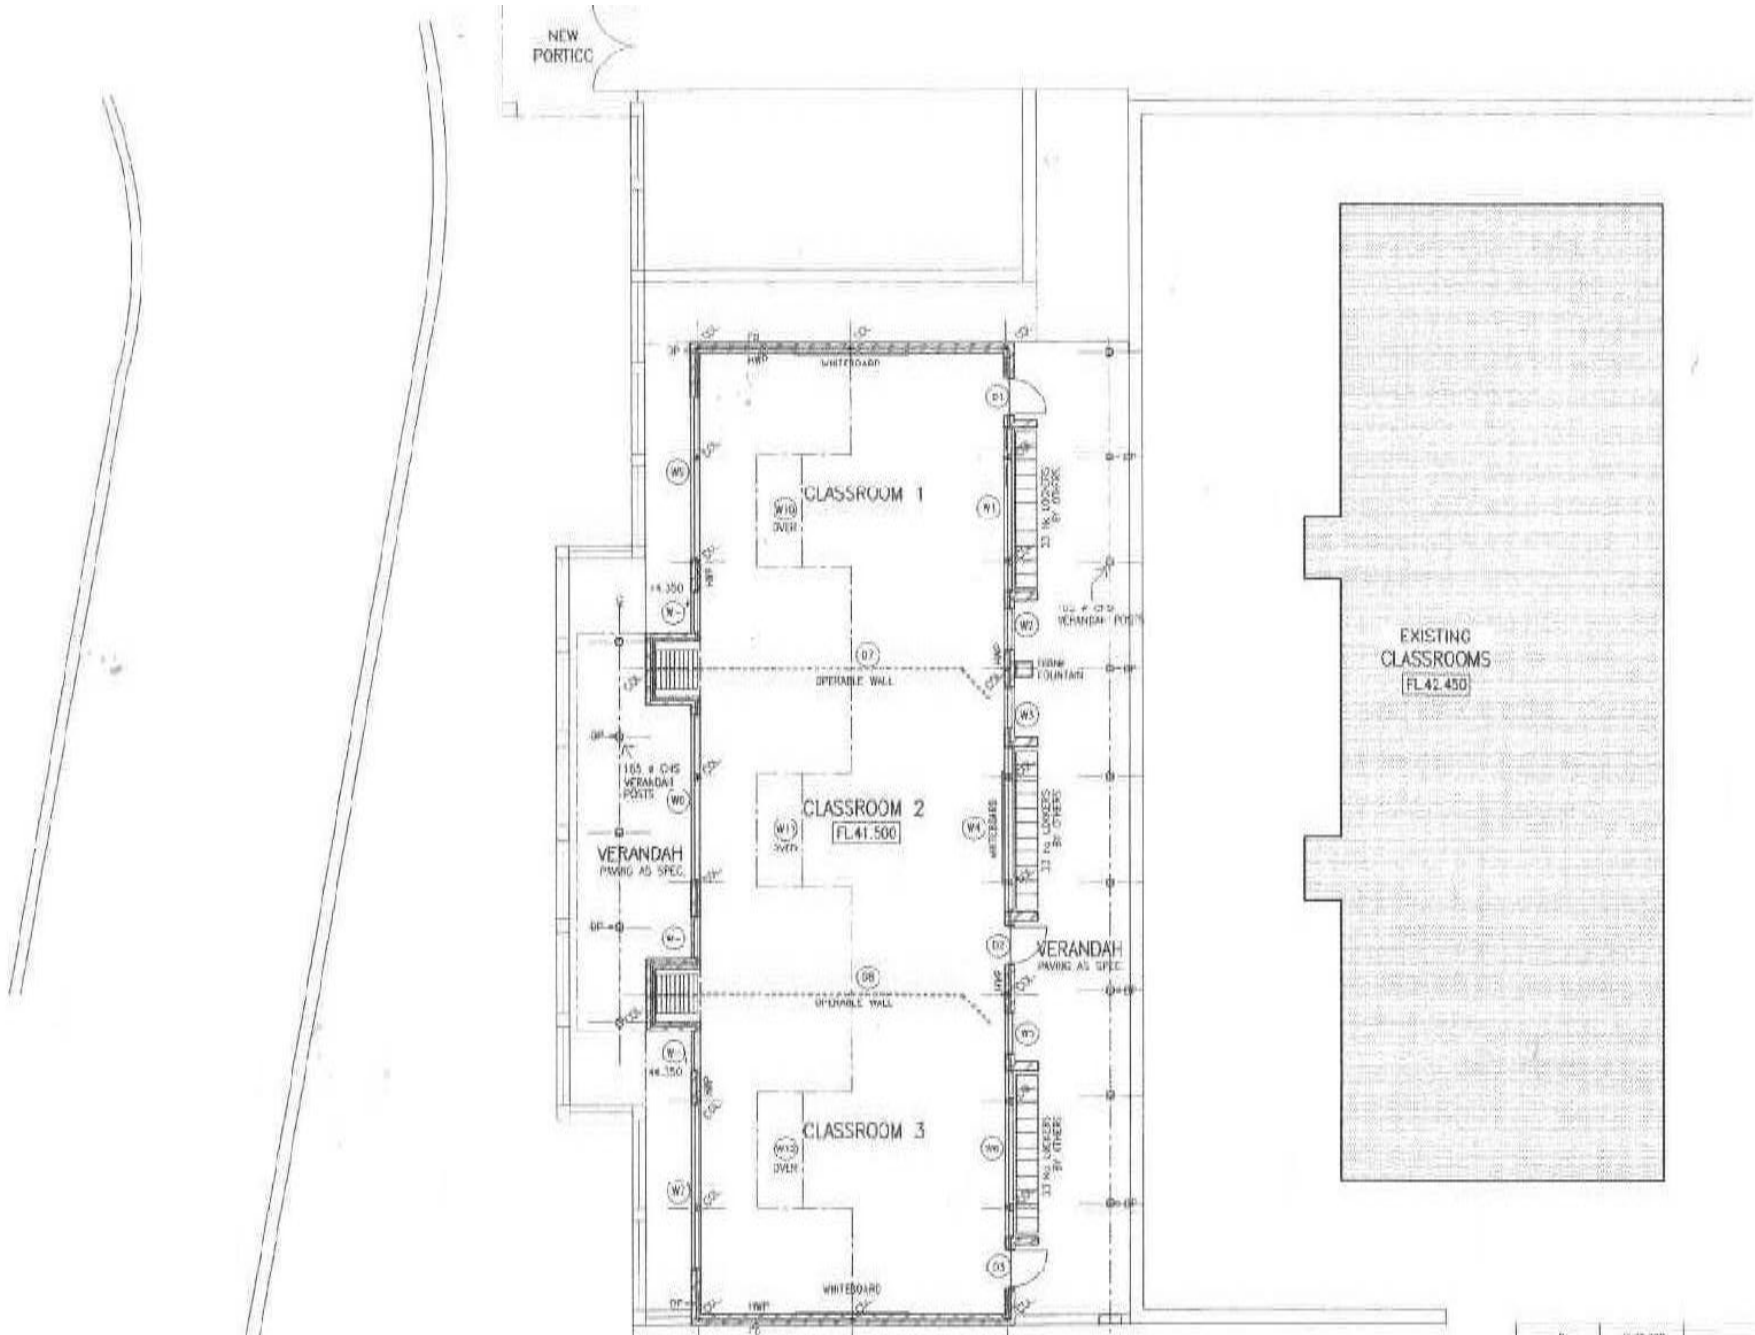


Development Plans




1 North
1:100

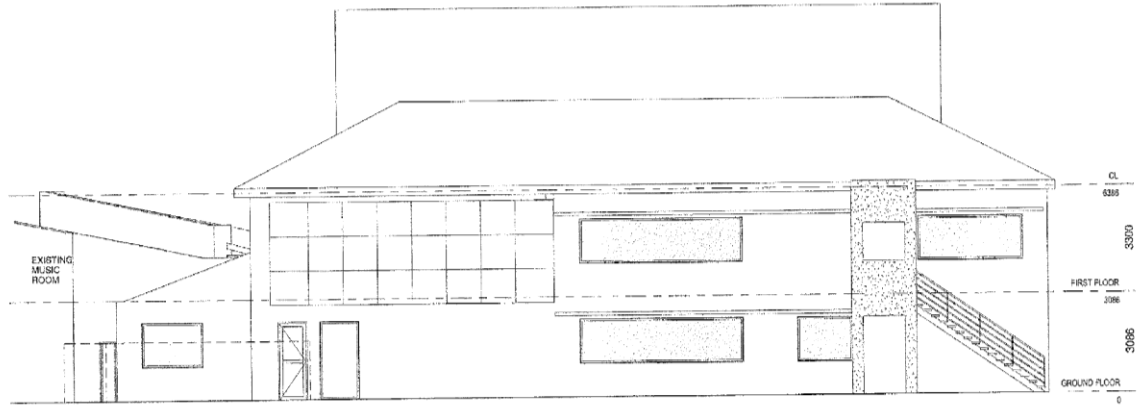

2 East
1:100

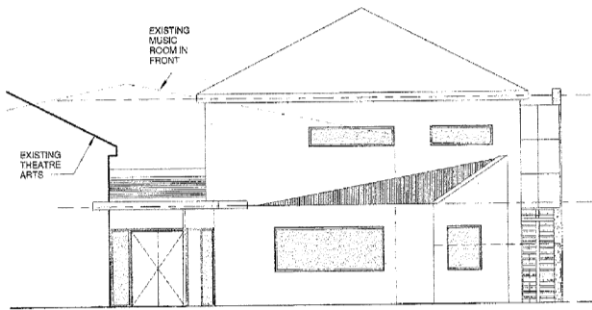


3 South
1:100

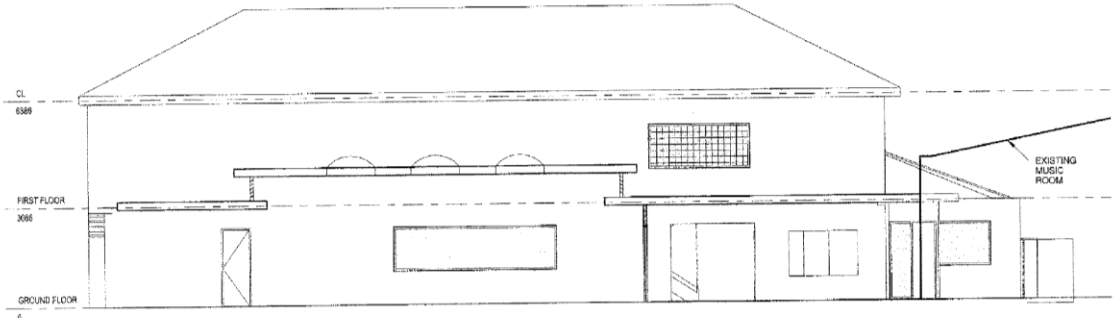


4 West
1:100


Development Plans

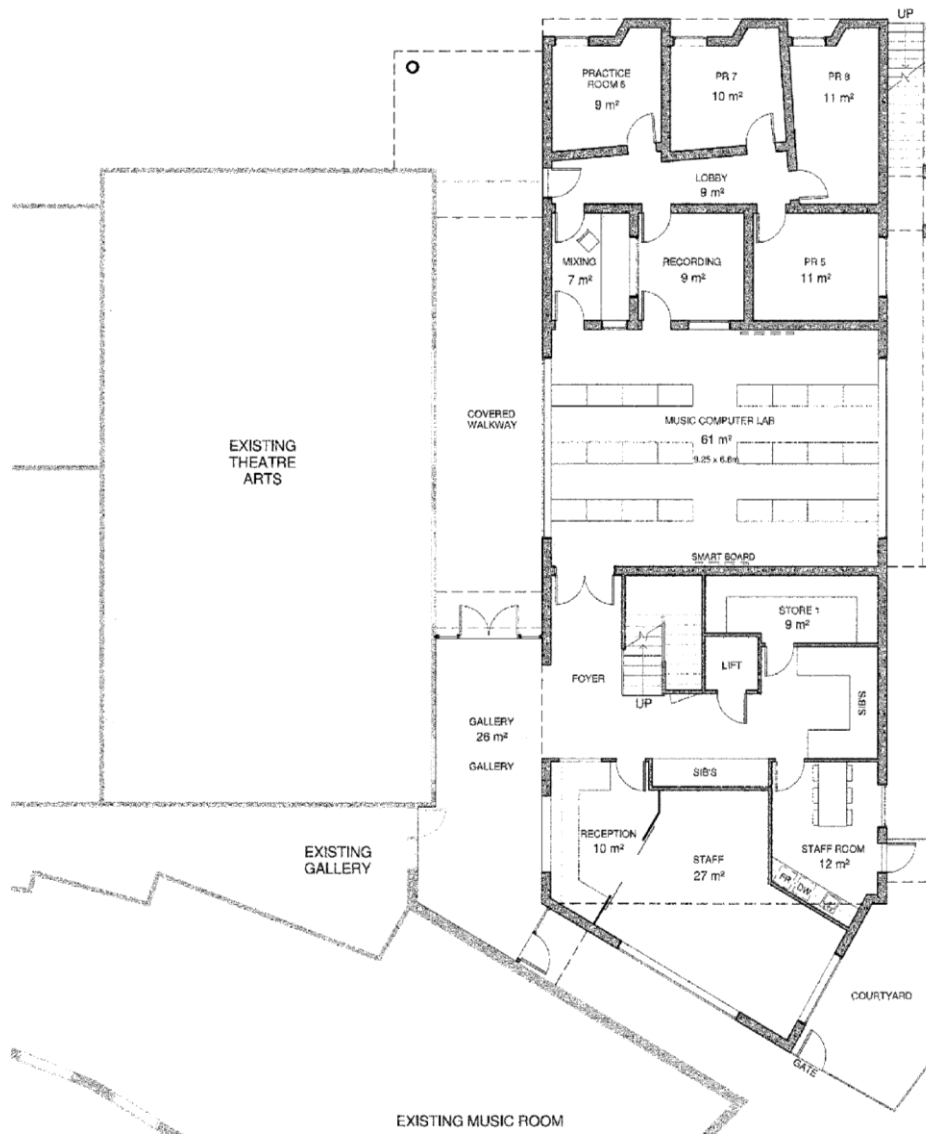


2 GROUND FLOOR
1: 100

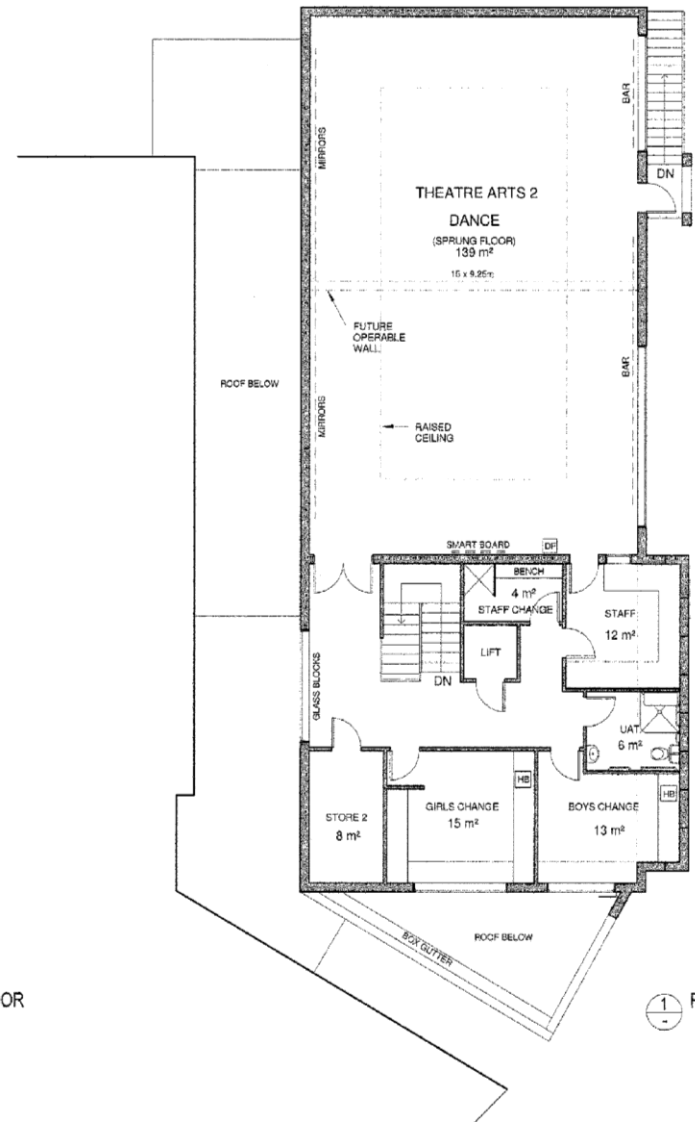


1 FIRST FLOOR
1: 100

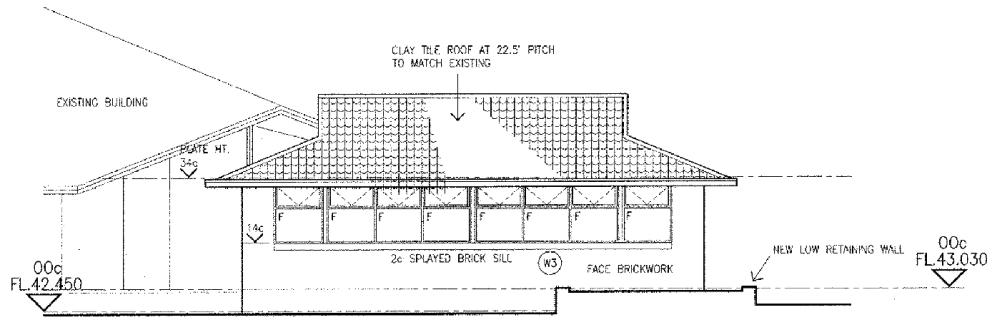


NORTH ELEVATION
SCIENCE LABORATORY
SCALE 1:100

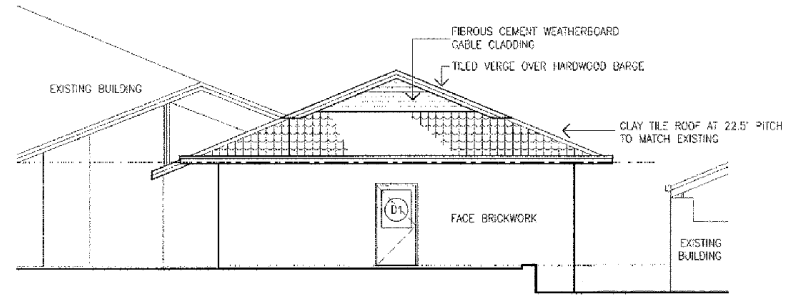

EAST ELEVATION
SCALE 1:100

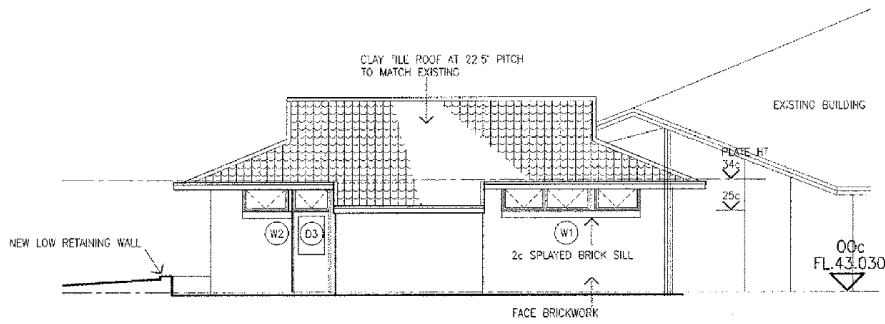


SOUTH ELEVATION
SCALE 1:100

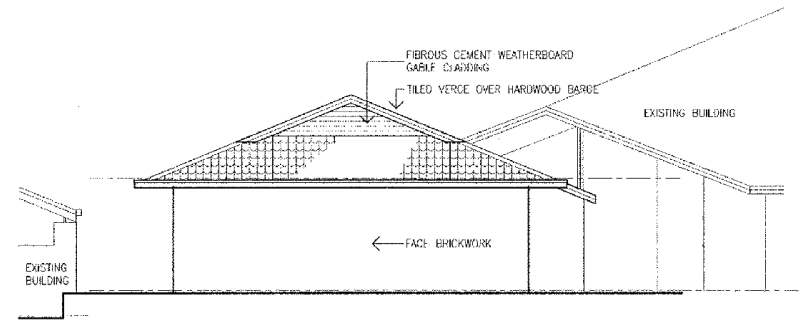


WEST ELEVATION
SCALE 1:100

Development Plans

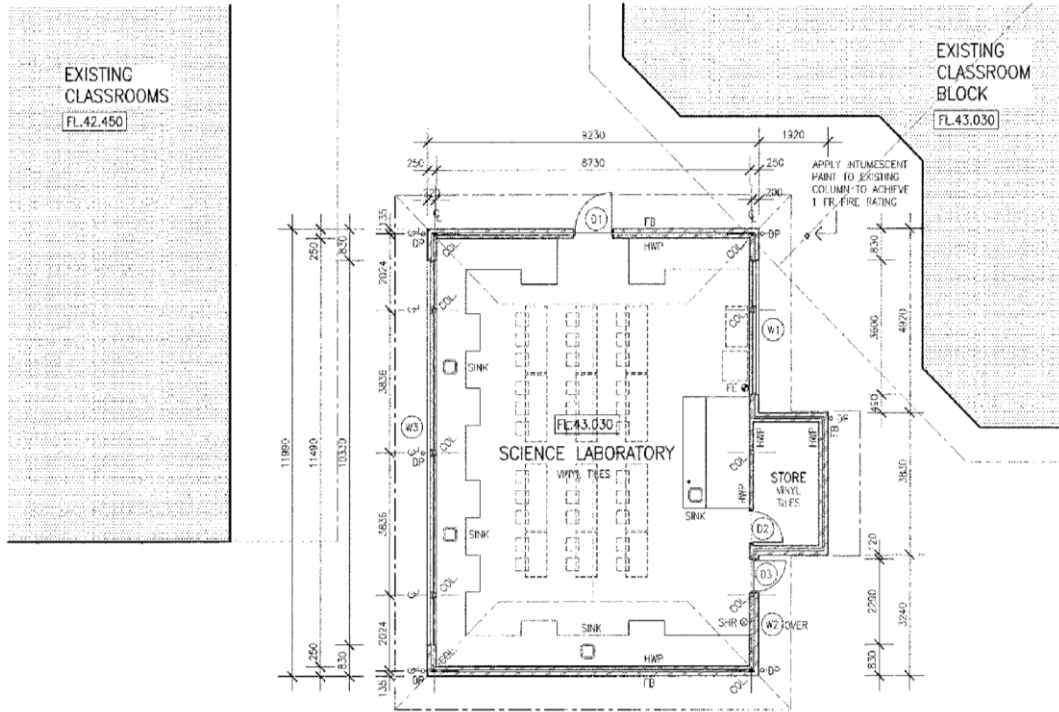

FLOOR PLAN
SCIENCE LABORATORY
SCALE: 1:100

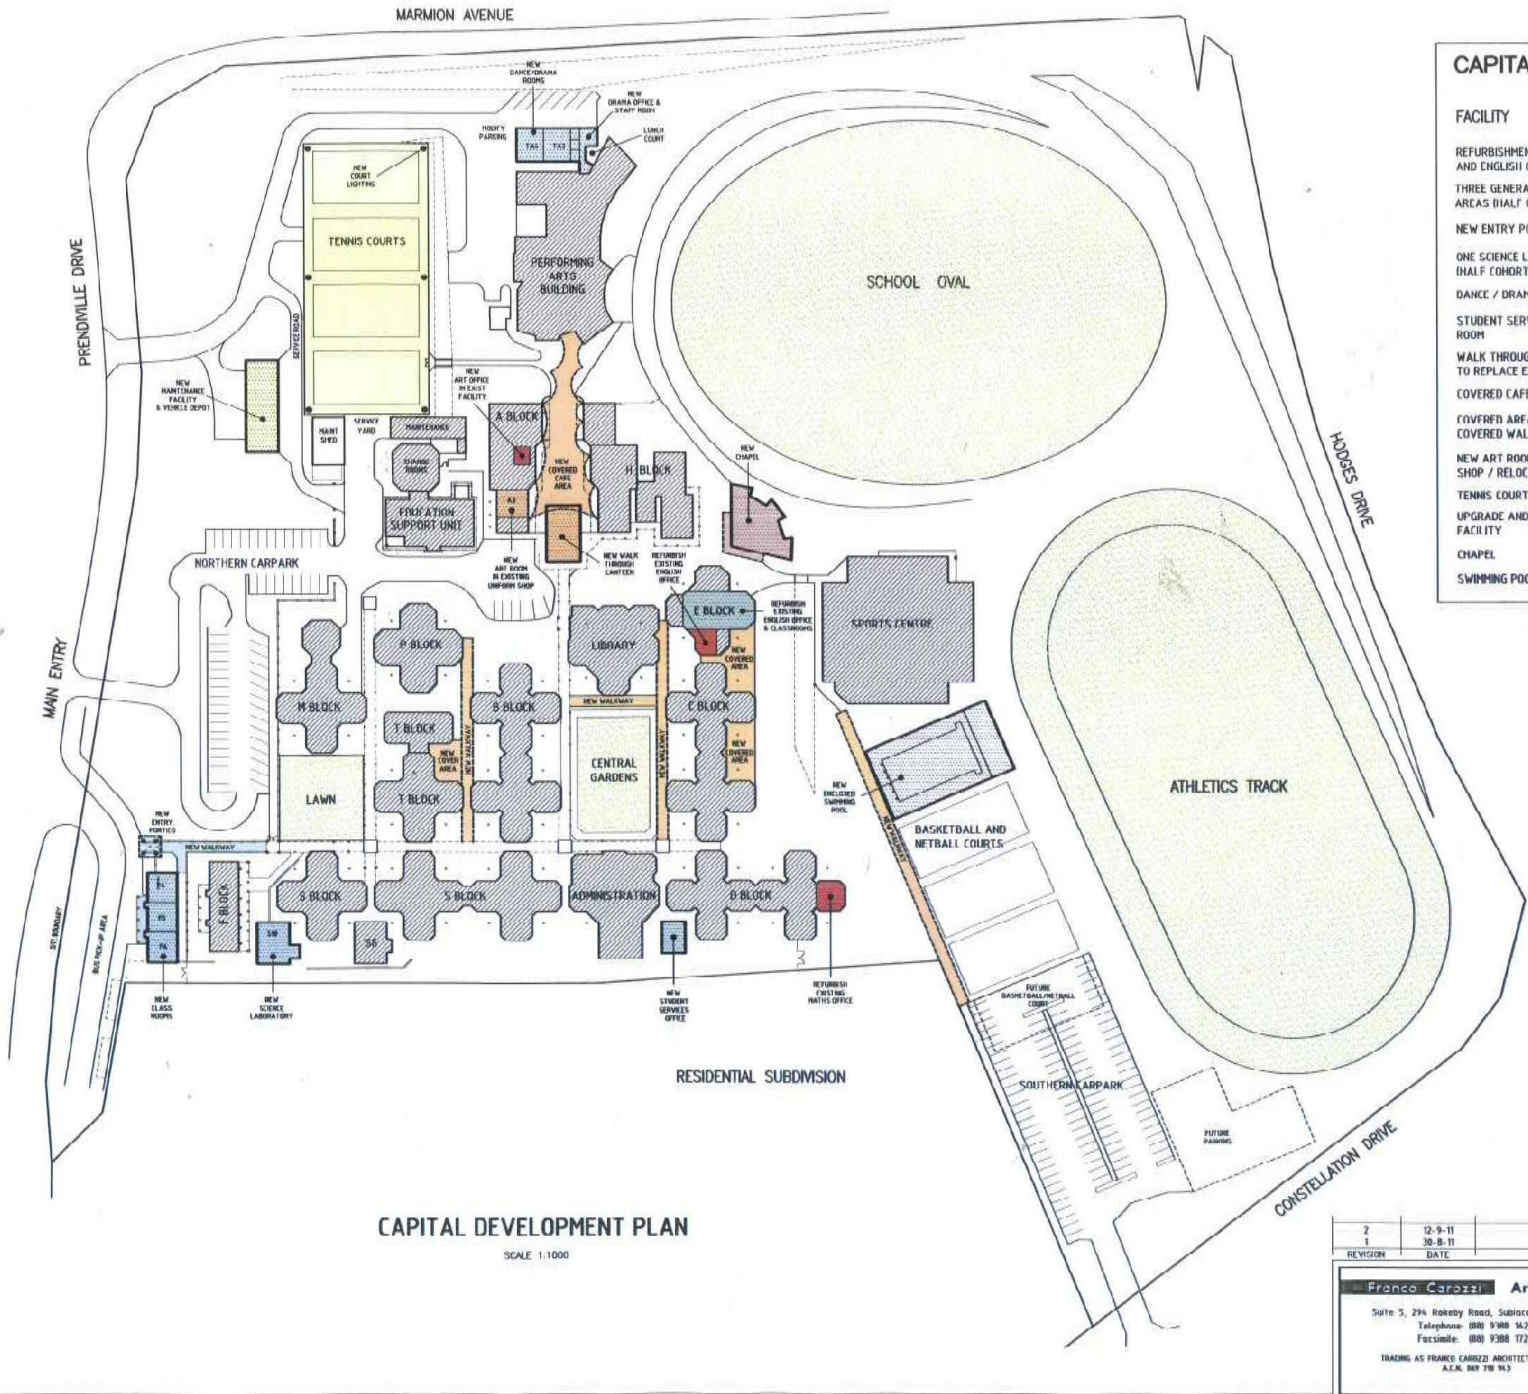

CAPITAL DEVELOPMENT PLAN		
FACILITY	FLOOR AREA	YEAR REQUIRED
REFURBISHMENT OF MATHS, ART AND ENGLISH OFFICES	150m ²	2012
THREE GENERAL PURPOSE LEARNING AREAS (HALF COHORT)	220	2013
NEW ENTRY PORTICO	40	2013
ONE SCIENCE LABORATORY (HALF COHORT)	120	2013
DANCE / DRAMA ROOMS & OFFICES	440	2013
STUDENT SERVICES OFFICES / INTERVIEW ROOM	60	2013
WALK THROUGH CANTEN BUILDING TO REPLACE EXISTING COVERED CAFE AREA AT 'H' BLOCK	150	2014
COVERED CAFE AREA AT 'H' BLOCK	450	2014
COVERED AREAS TO 'T' & 'T' BLOCK AND COVERED WALKWAYS	1900	2014
NEW ART ROOM IN OLD UNIFORM SHOP / RELOCATE UNIFORM SHOP	70	2014
TENNIS COURT LIGHTING	-	2015
UPGRADE AND RELOCATE MAINTENANCE FACILITY	240	2015
CHAPEL	290	2017
SWIMMING POOL	780	2020

CAPITAL DEVELOPMENT PLAN
SCALE 1:1000



REVISION	DATE	DESCRIPTION
2	12-9-11	VARIOUS REVISIONS
1	30-8-11	ISSUED FOR COMMENT

Franco Carozzi Architects Suite 3, 294 Rokoby Road, Subiaco, WA 6008 Telephone: (08) 9388 1621 Facsimile: (08) 9388 1721 TRADING AS FRANCO CAROZZI ARCHITECTS, PTY LTD A.C.N. 885 718 163	PRENDVILLE CATHOLIC COLLEGE CAPITAL DEVELOPMENT PLAN SITE PLAN	DRAWN: CE CHECKED: AH DATE: SEPT 2010 SCALE: 1:800 @ A2 JOB: ENG REV 879-S01-2
---	--	---