



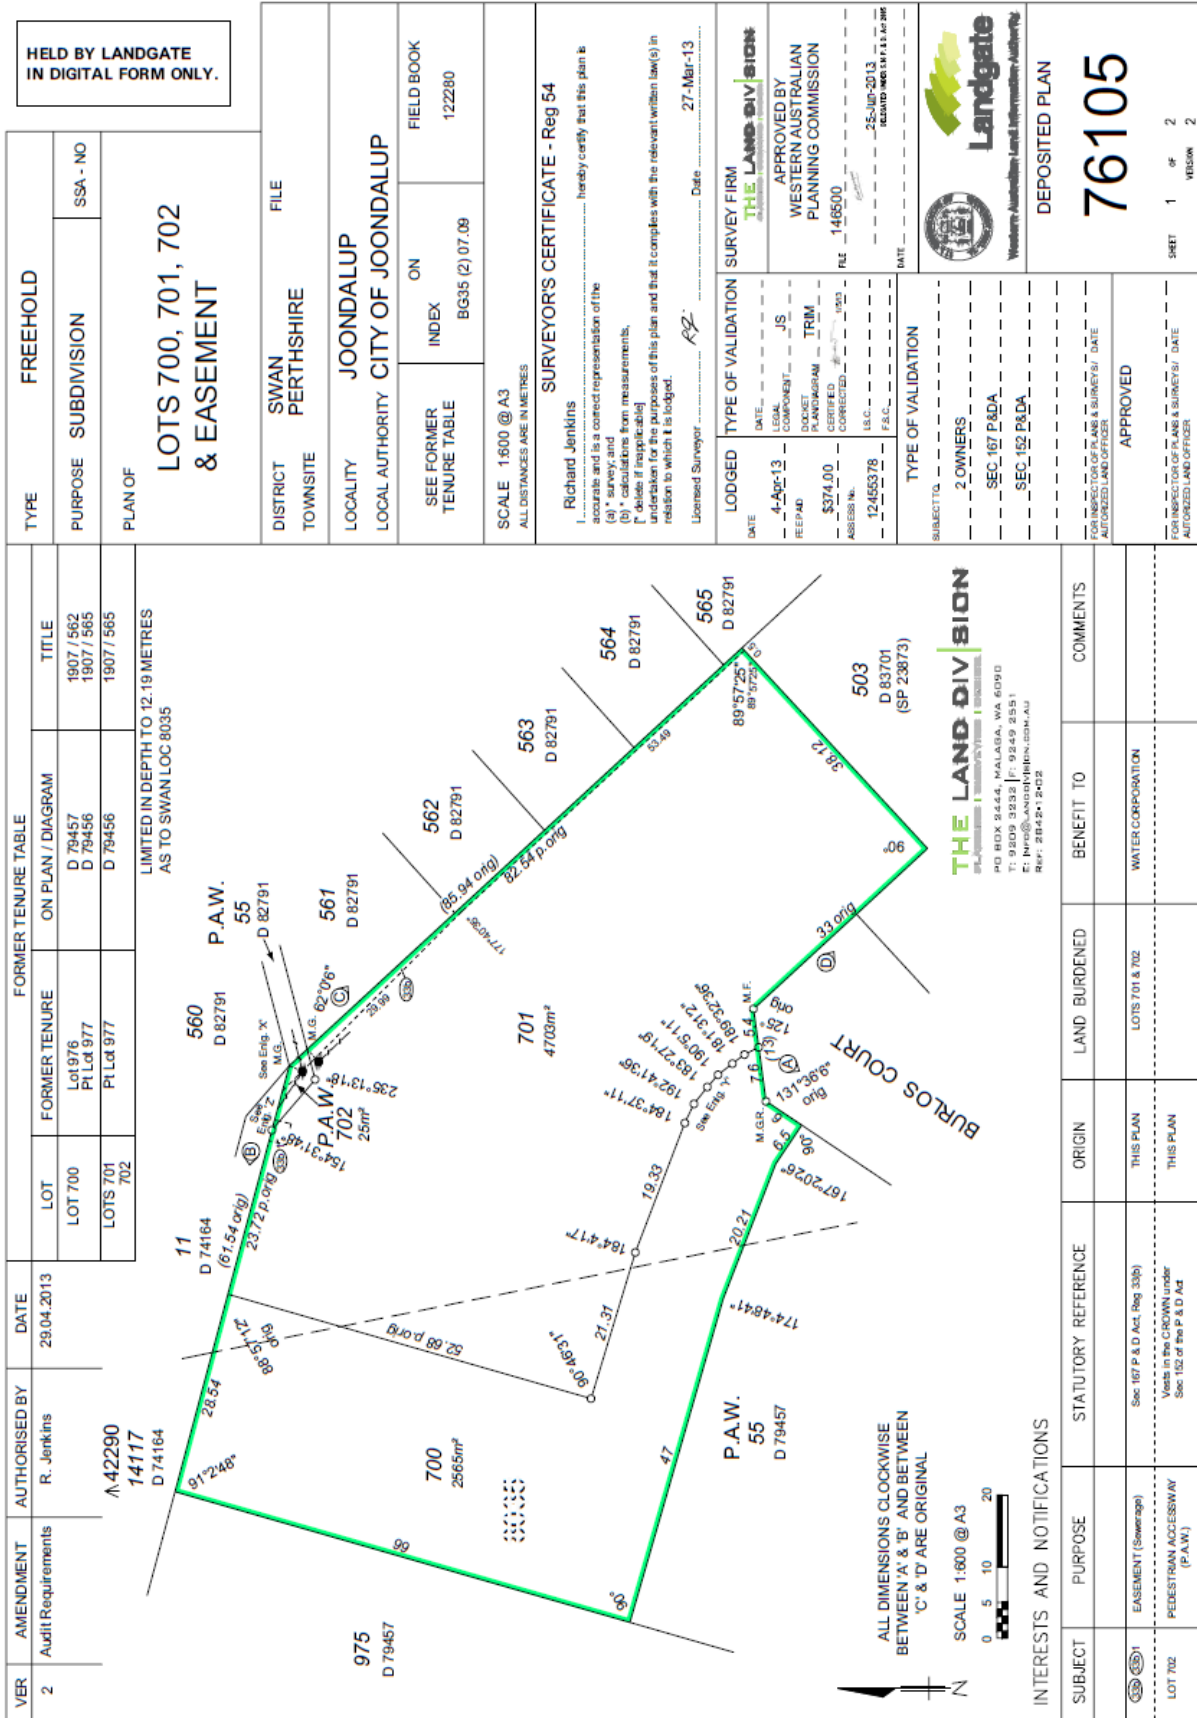


Subdivision plan





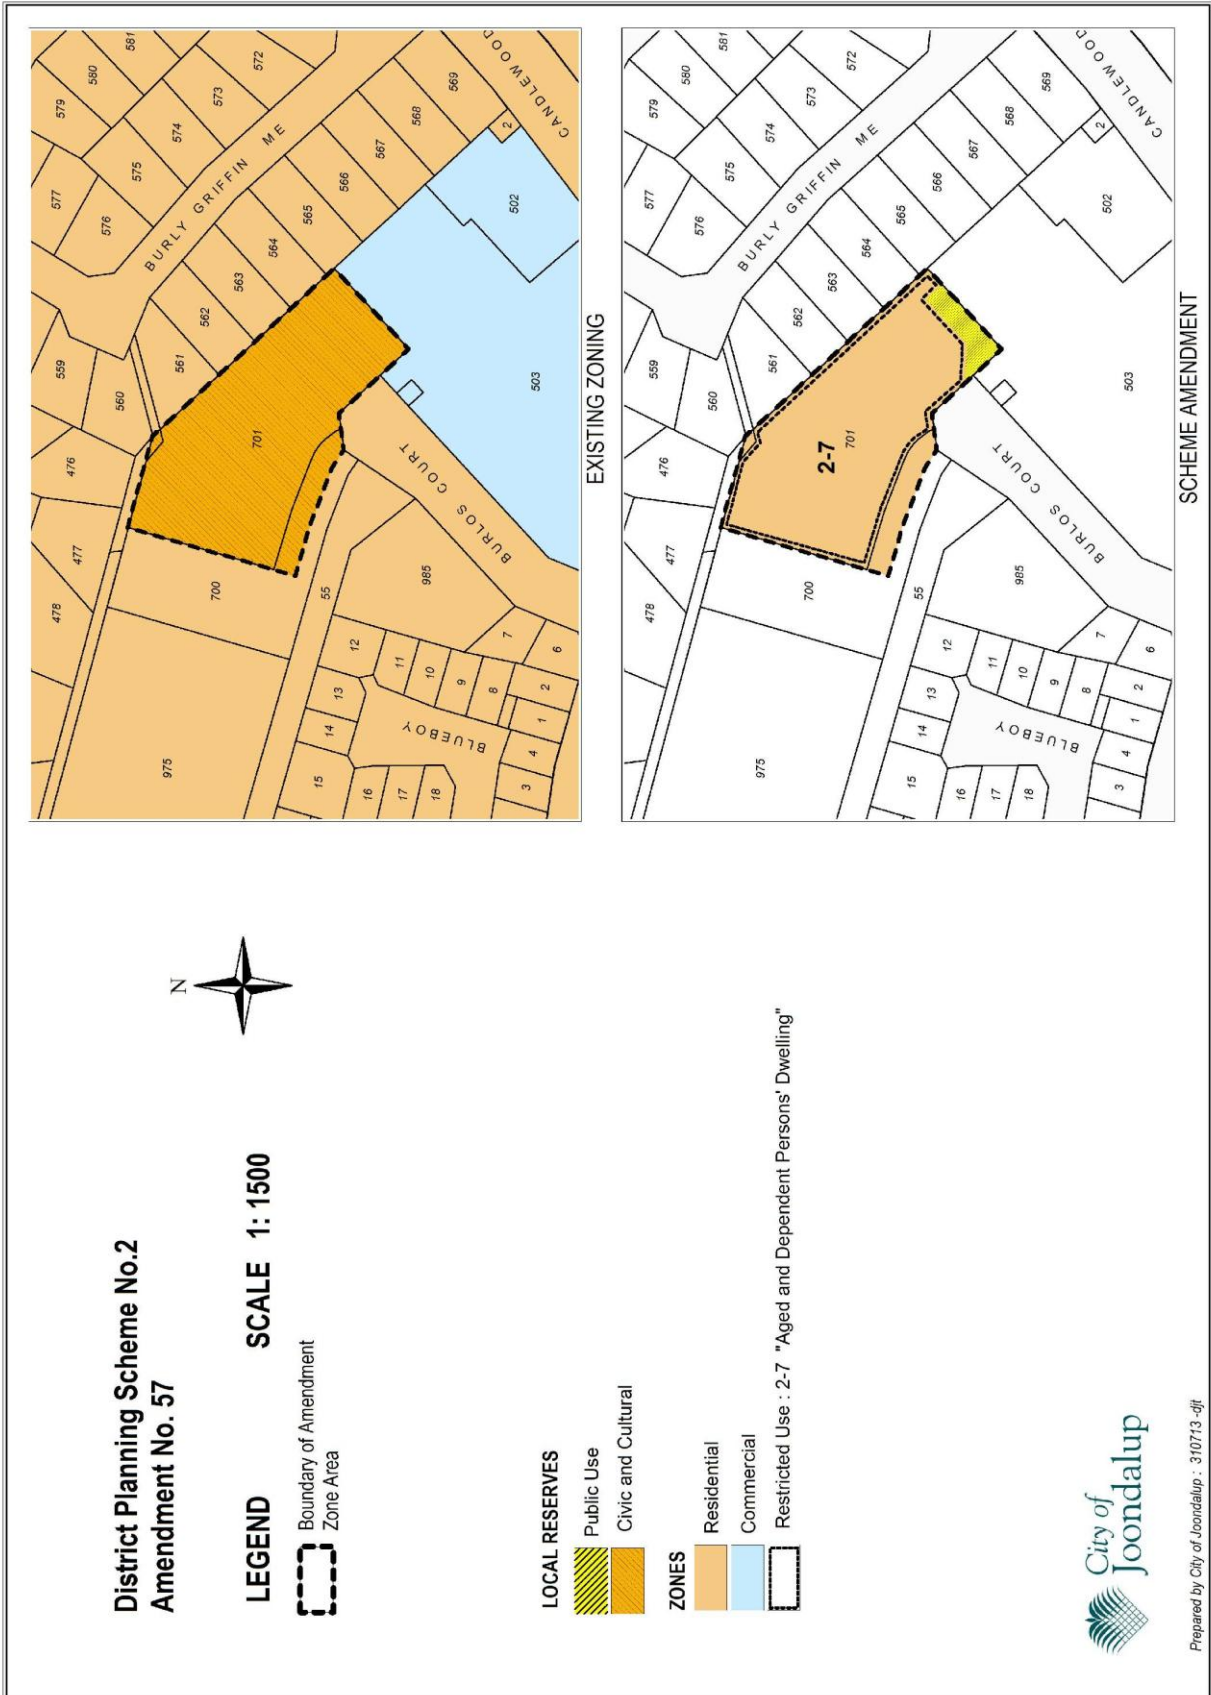


**Residential Density Codes
District Planning Scheme No.2
Amendment No. 57**

LEGEND SCALE 1: 1500

 Boundary of Amendment
Zone Area




RCODES

-  R 20
-  R 40
-  R 60




EXISTING ZONING

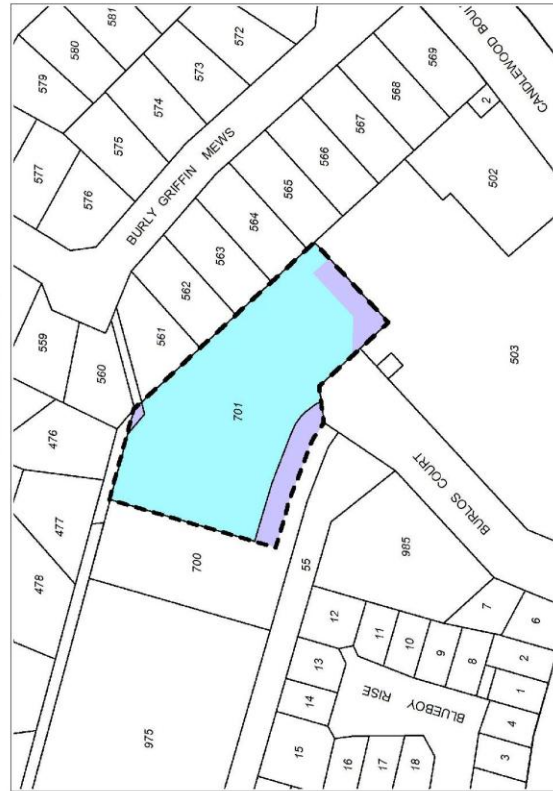

SCHEME AMENDMENT

Scheme amendment process flowchart

Scheme Amendment Process

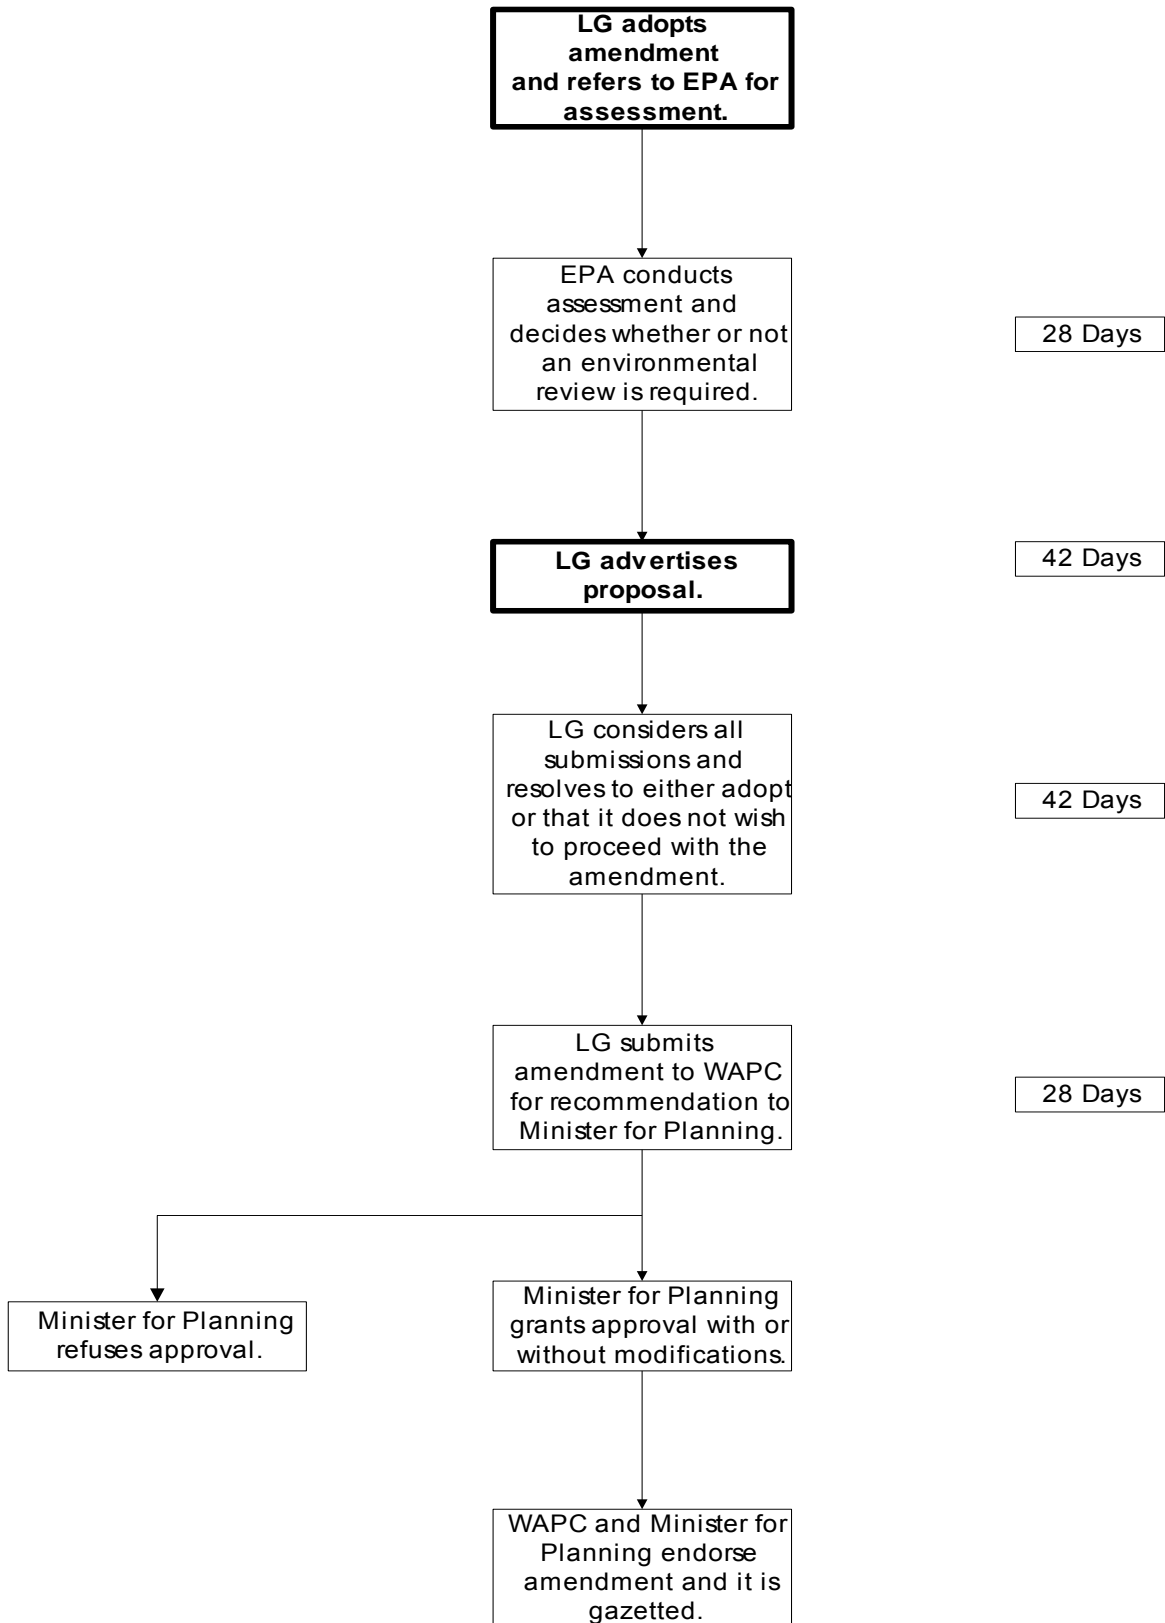

Location plan

