




**Residential Density Codes
District Planning Scheme No.2
Amendment No. 80**

LEGEND

SCALE 1: 2000




 Boundary of Amendment


RCODES

 R 20

 R 40

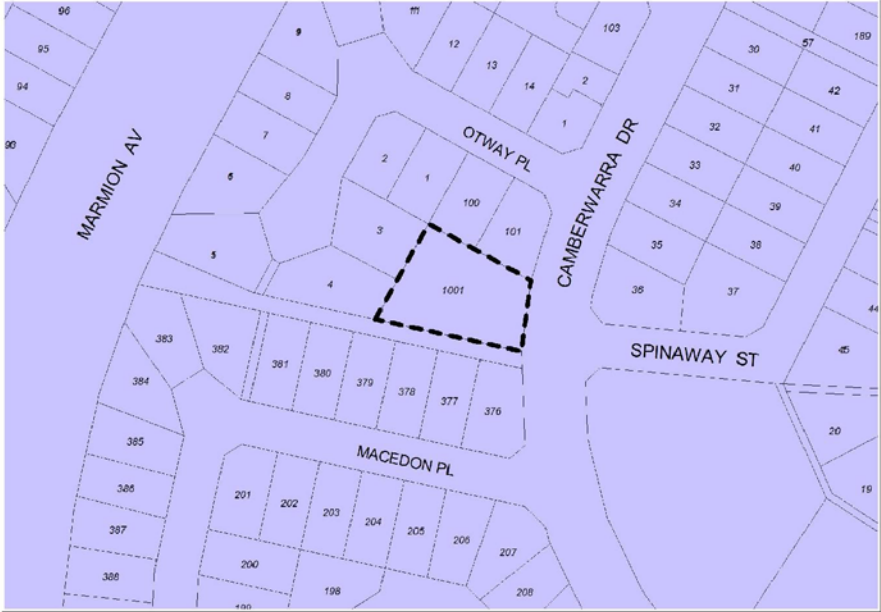

EXISTING RESIDENTIAL DENSITY CODE

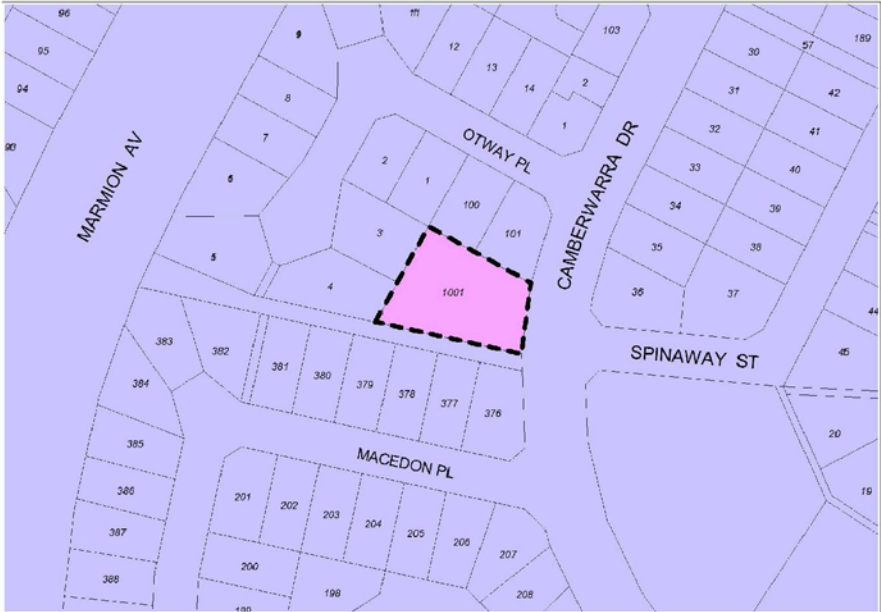

SCHEME AMENDMENT



Scheme Amendment Map

District Planning Scheme No.2
Amendment No. 80

LEGEND

SCALE 1: 2000




 Boundary of Amendment

METROPOLITAN REGION SCHEME RESERVES


 Primary Regional Roads


LOCAL SCHEME RESERVES

 Parks and Recreation

ZONES

 Residential

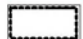 Restricted Use : 2-9 "Aged or Dependent Persons' Dwellings"

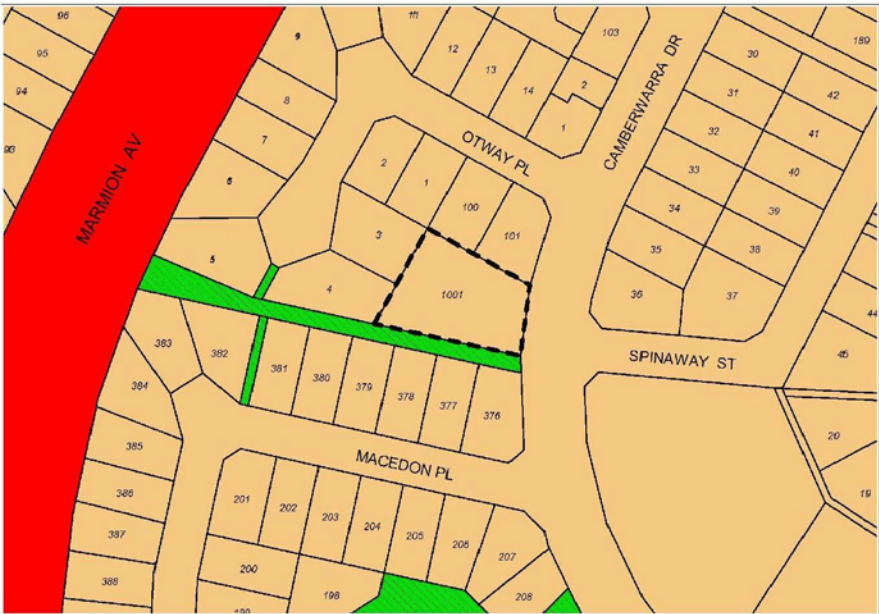

EXISTING ZONING




SCHEME AMENDMENT



Prepared by City of Joondalup : 12012015 -djt

Scheme Amendment Process

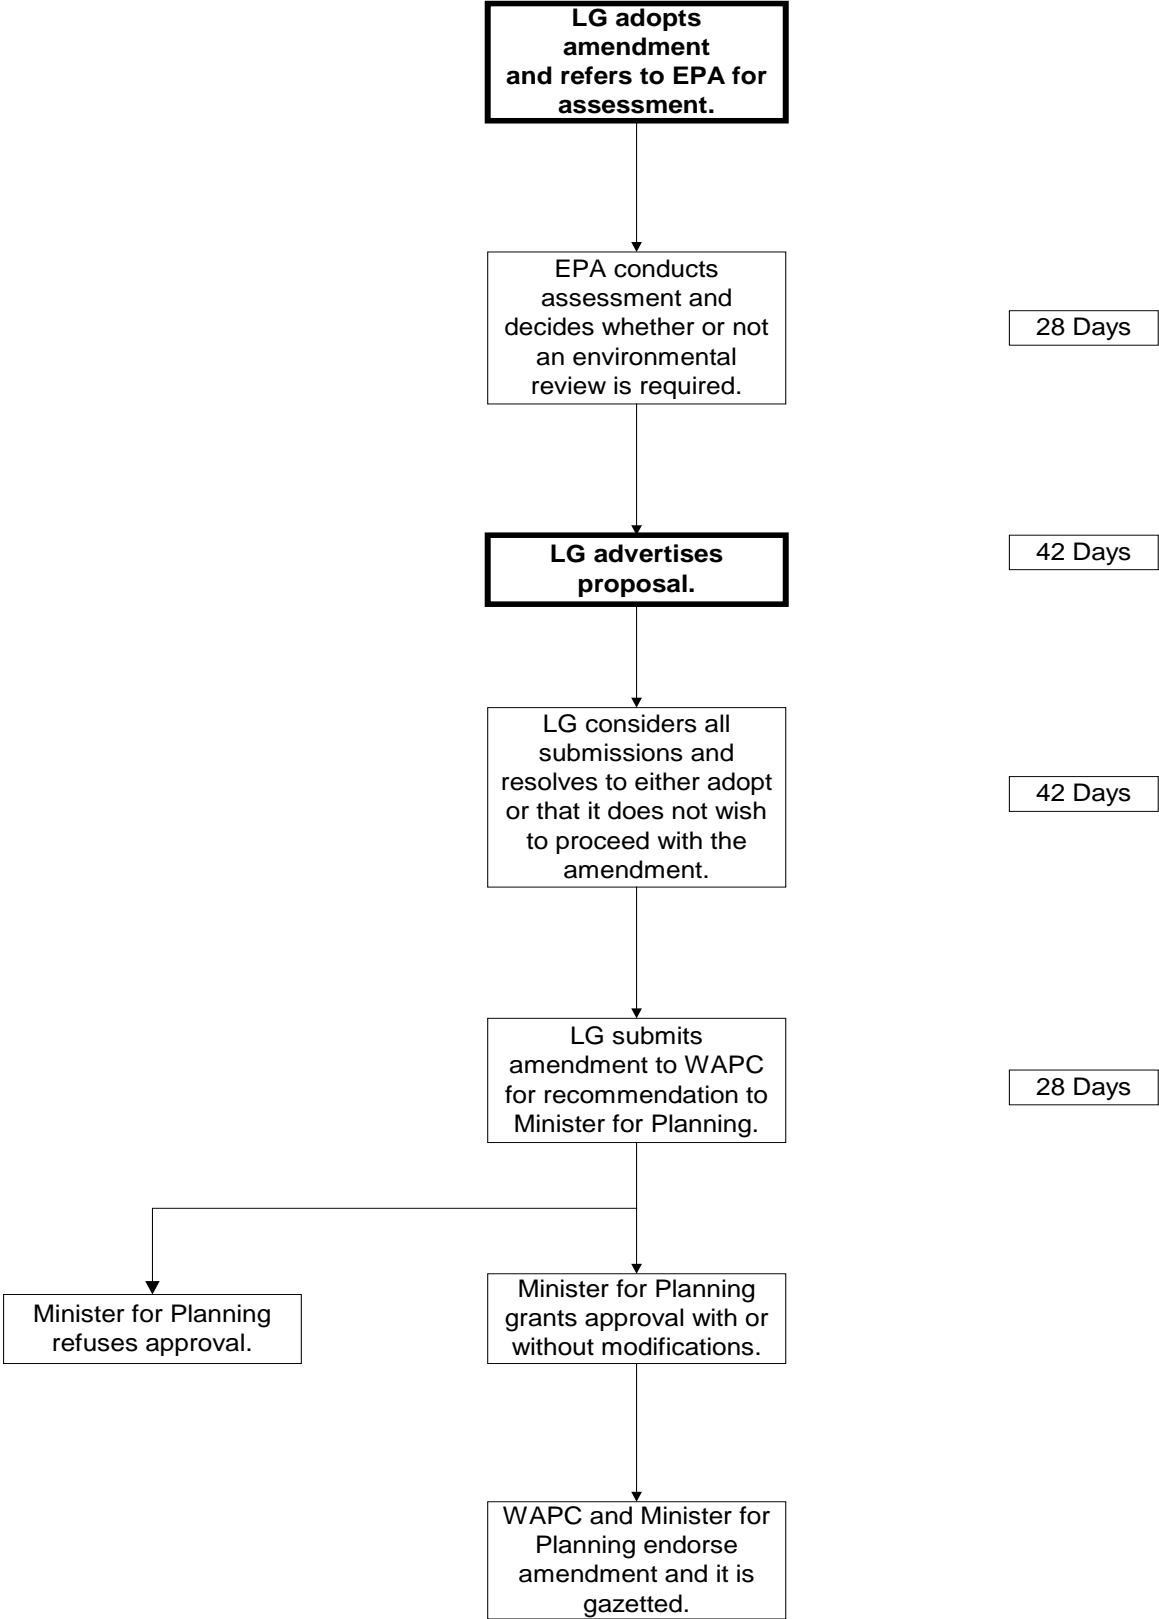



Subject Site
Lot 1001 Plan 9845
14 Camberwarra Drive, Craigie