




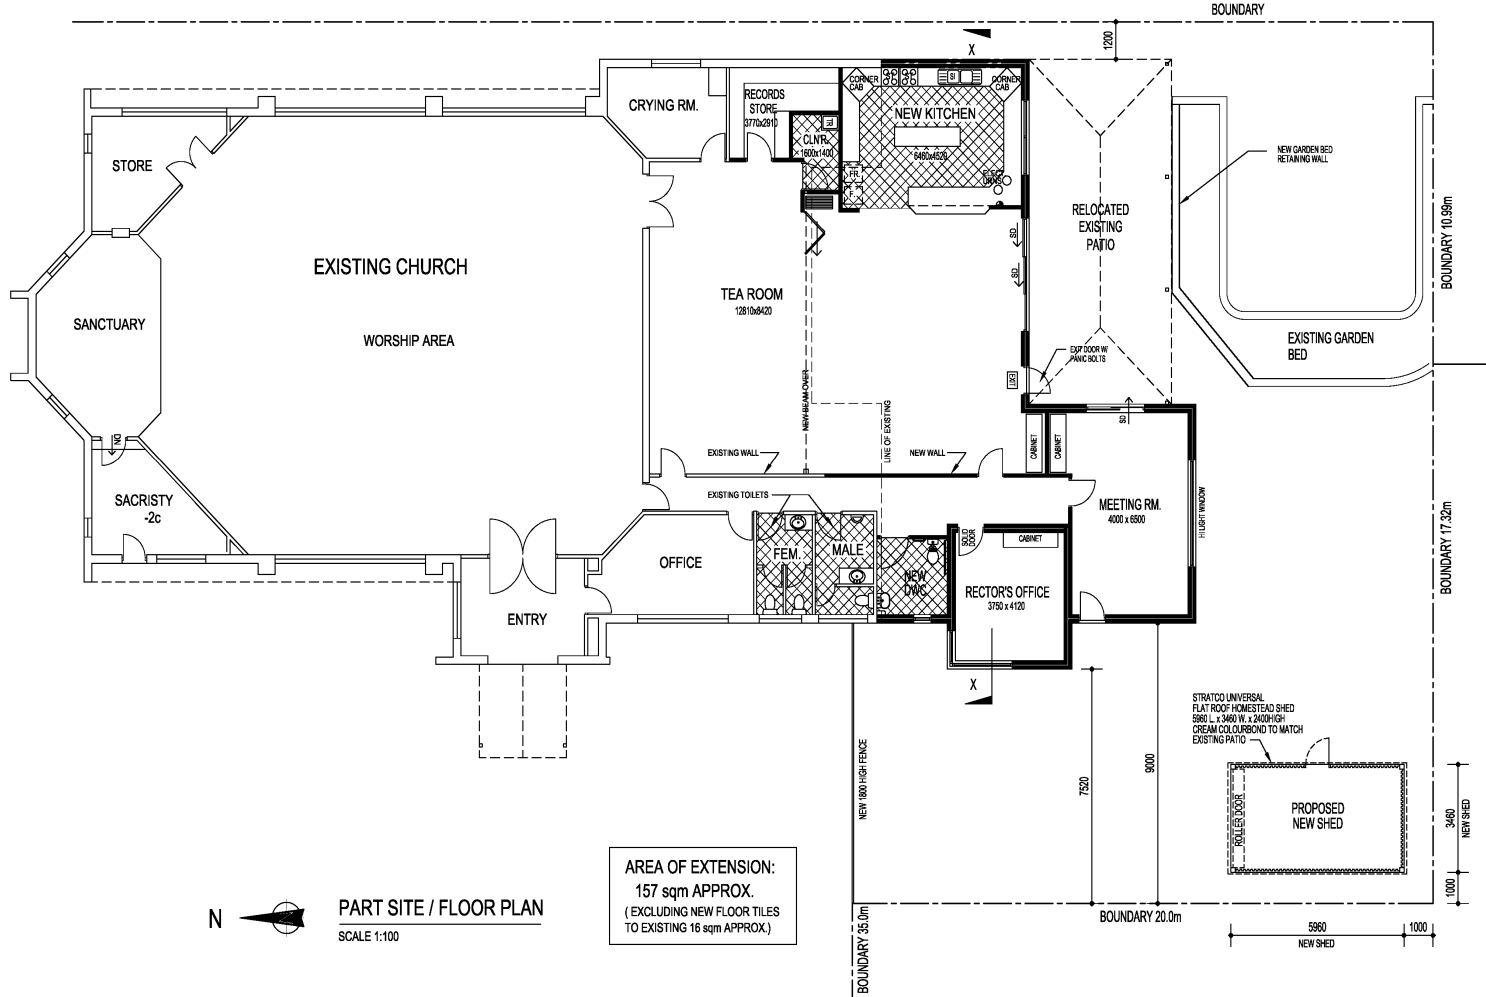

# DEVELOPMENT PLANS

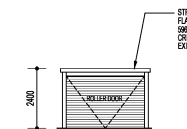


# DEVELOPMENT PLANS

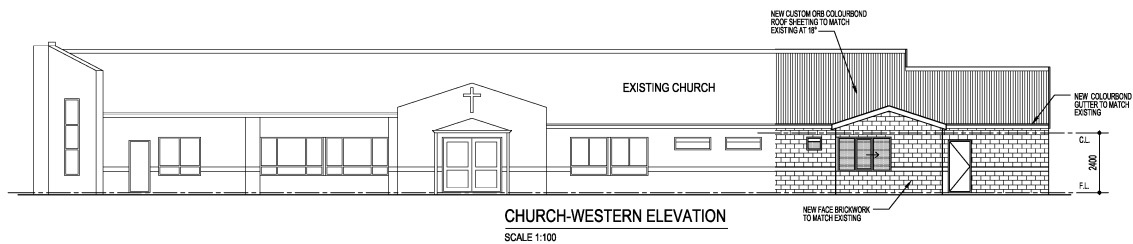


**SHED-NORTH ELEVATION**

SCALE 1:100

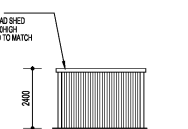


**SHED-SOUTH ELEVATION**

SCALE 1:100

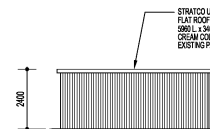

**SHED - WEST ELEVATIONS**

SCALE 1:100

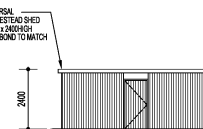

**SHED - EAST ELEVATIONS**

SCALE 1:100

