



EXISTING - PACBB143e

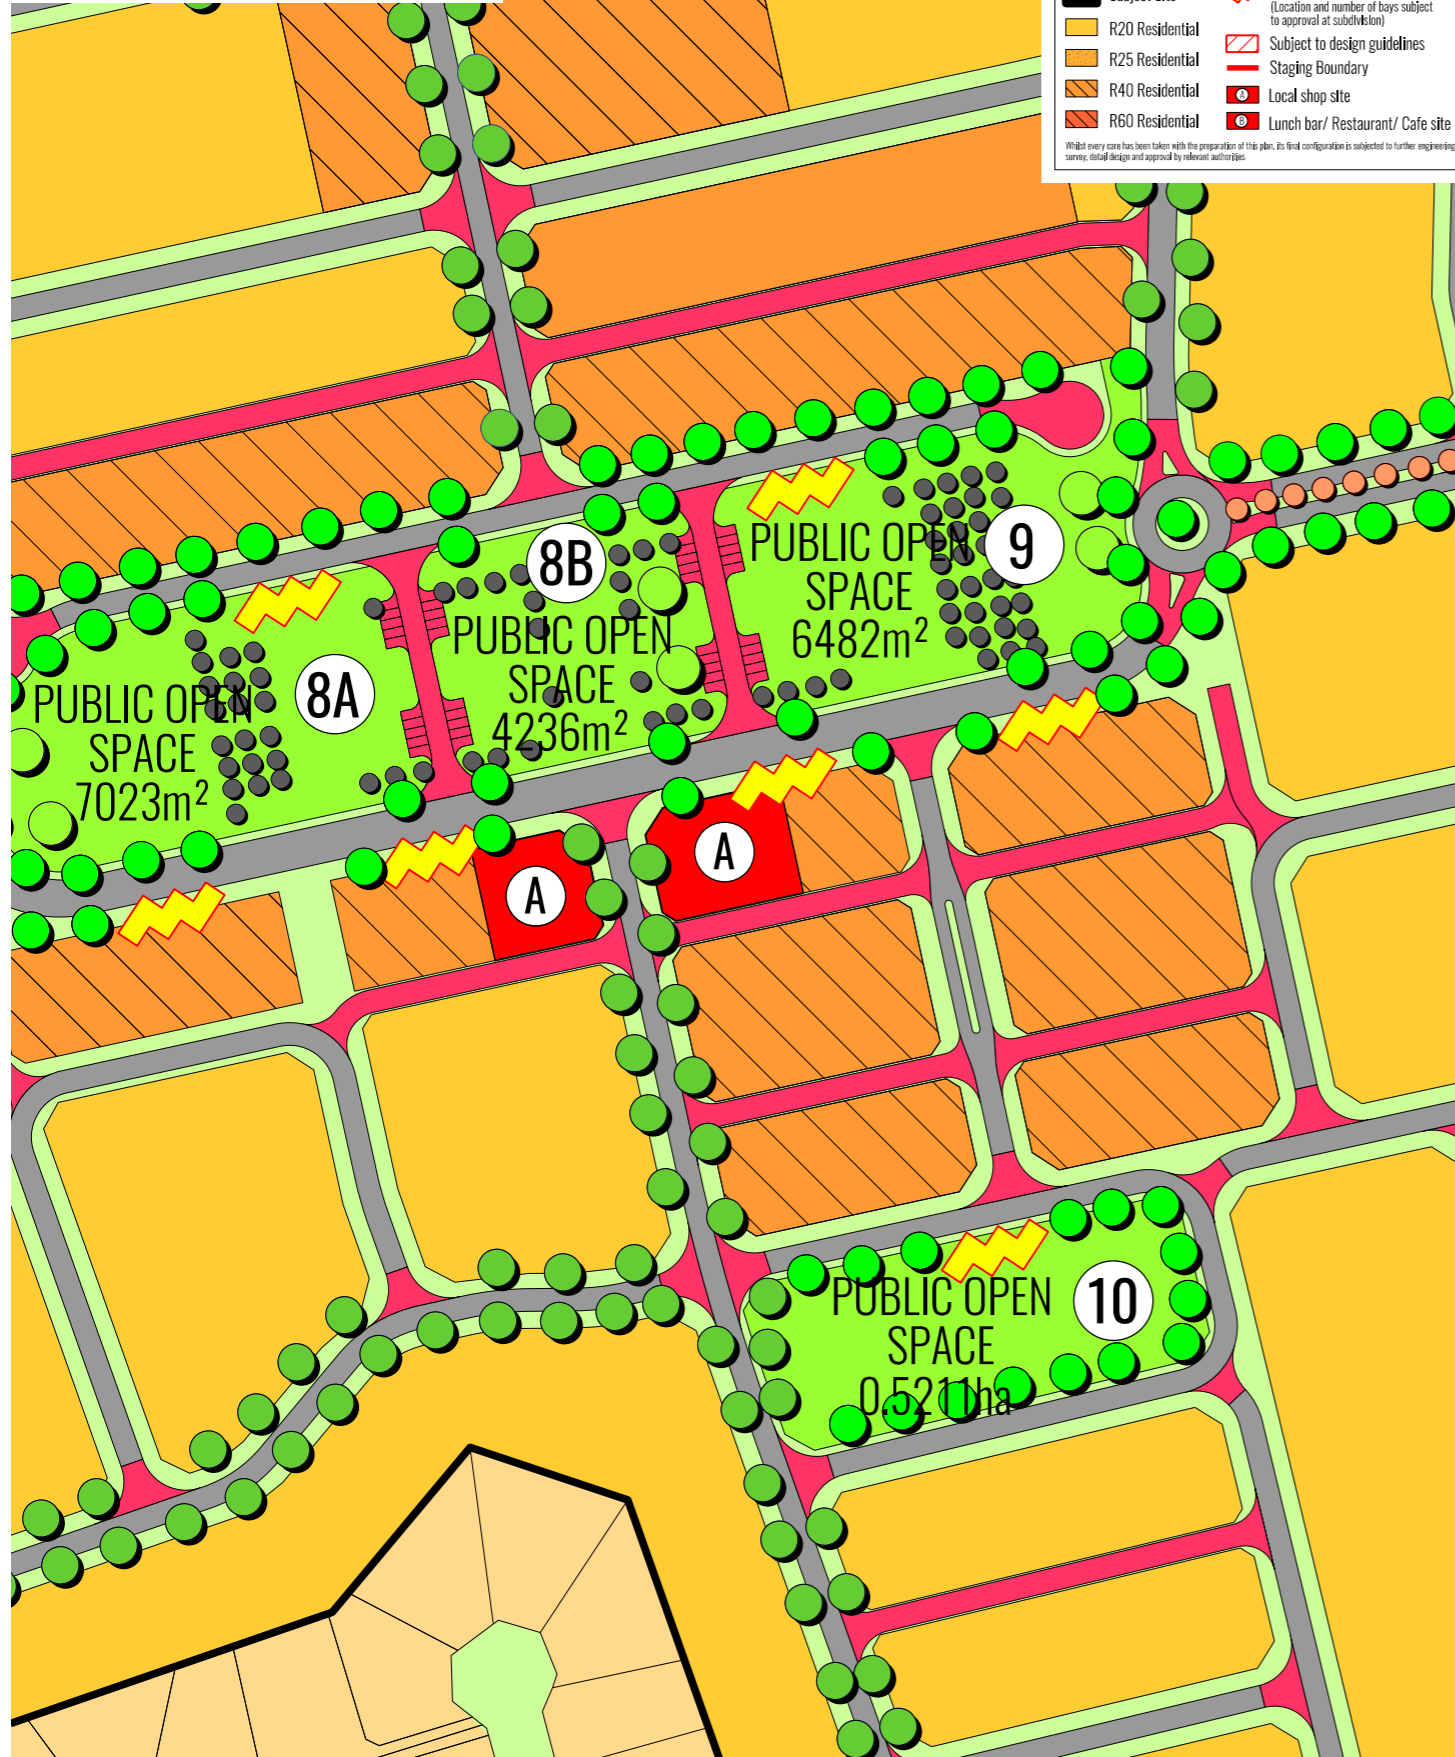


PROPOSED - PACBB-2-004

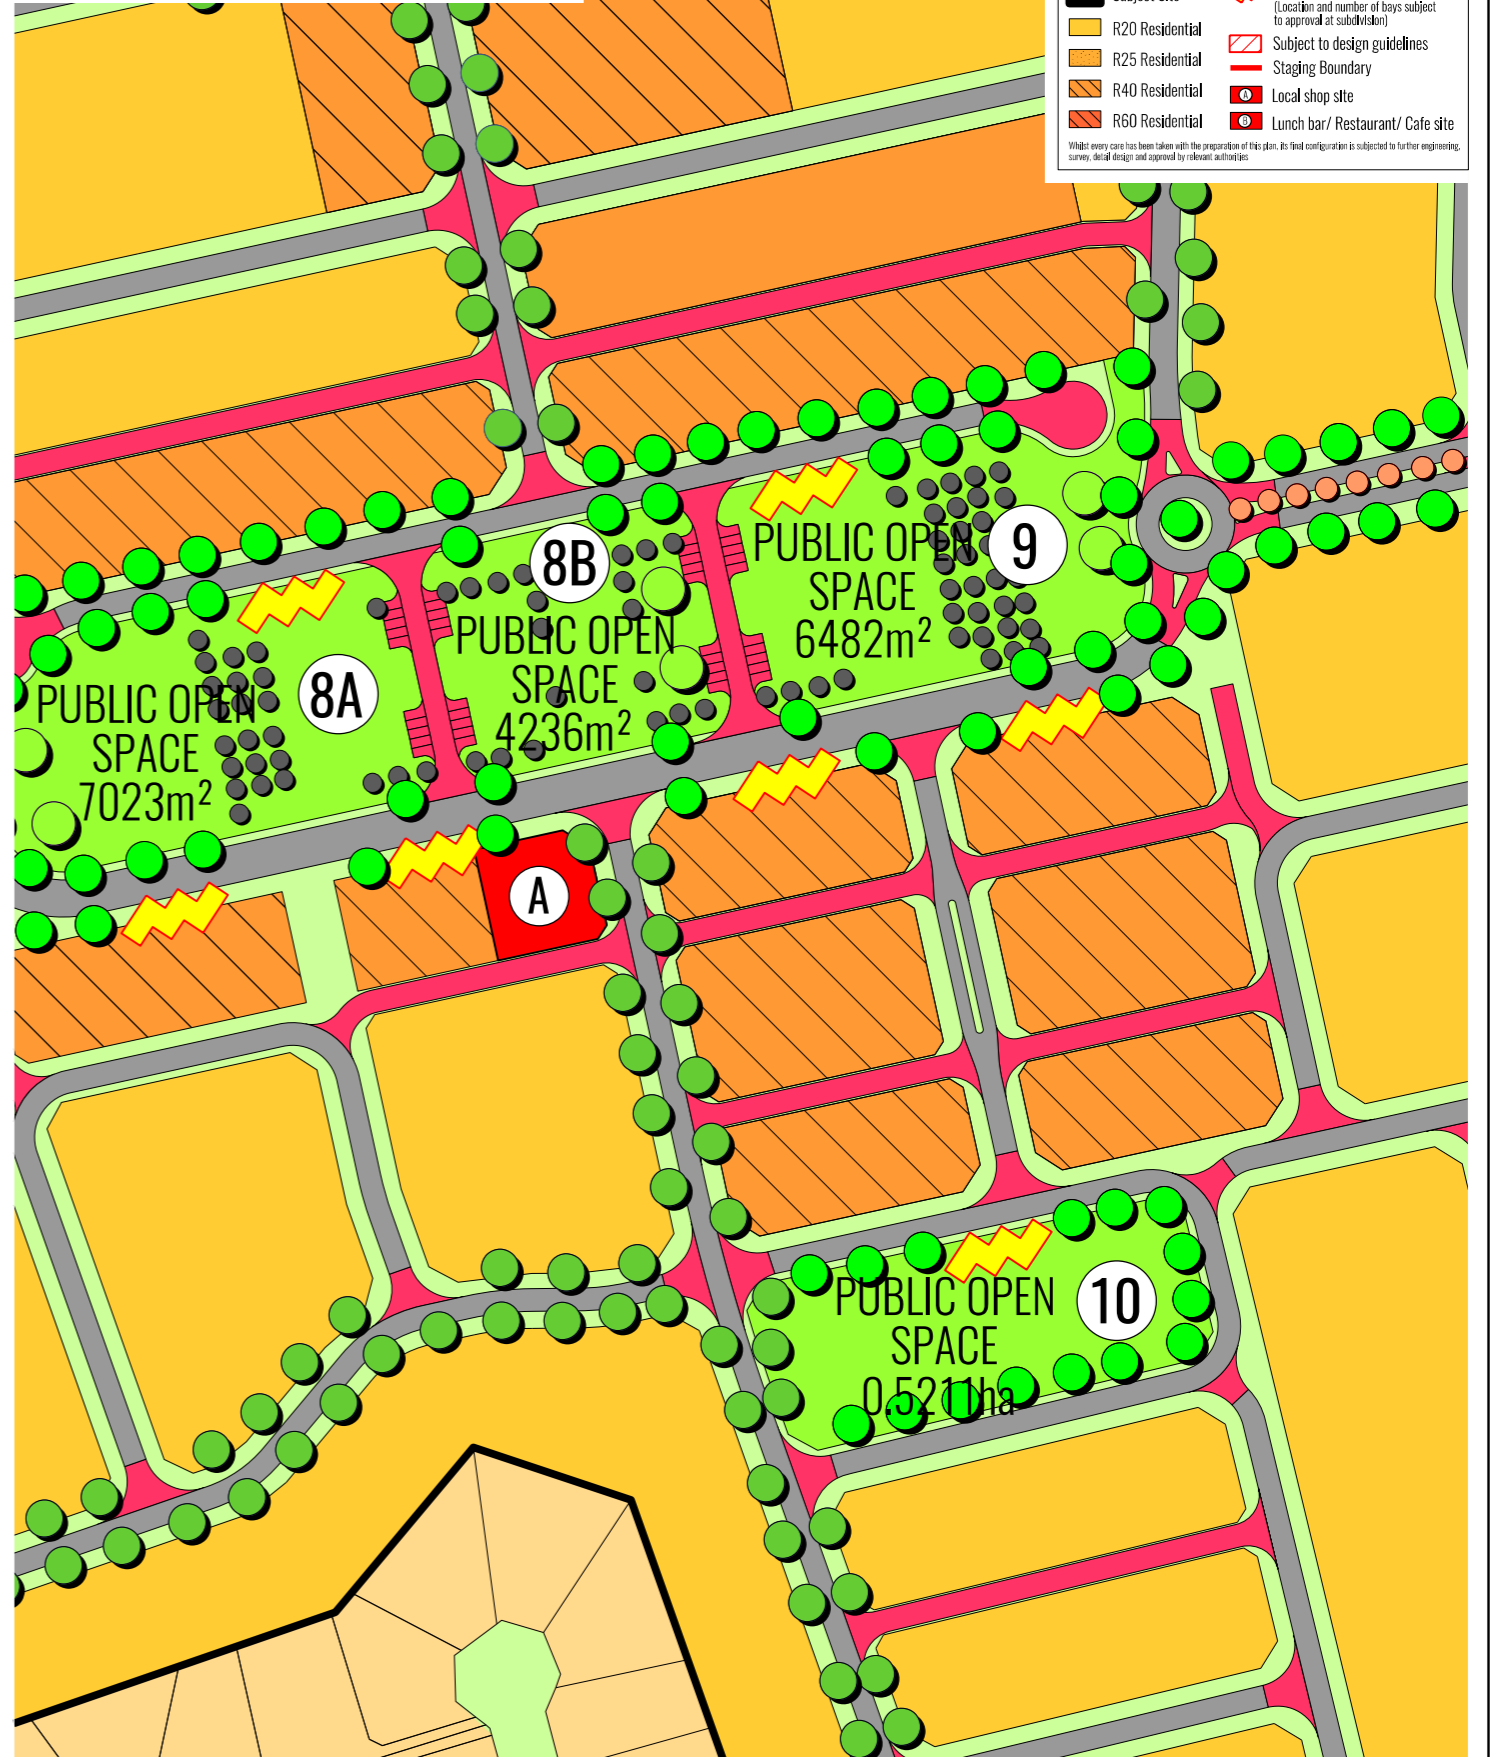

BURNS BEACH

STRUCTURE PLAN COMPARISON

Burns Beach

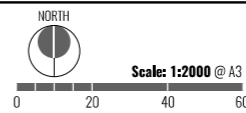

PLAN: PACBB-2-005
 DATE: 03/12/2019
 PROJECTION: PCG 94
 DATUM: AHD

REVISION: -
 DRAWN: RW
 PLANNER: JH
 CHECK: JH



A Unit 2, 464 Murray Street, Perth WA 6000
 P (08) 6333 1888
 E info@creativdp.com.au
 W creativdp.com.au

Copyright Creative Design + Planning. No part of this plan may be reproduced in any form without prior consent from CD+P. All care has been taken in preparation of this plan but no responsibility is taken for any errors or omissions and is subject to change. Areas and dimensions shown on plan are subject to final survey. Carriageways depicted on plan are diagrammatic only.