

STUDIO 16 MULLOWAY COURT
BURNS BEACH
EMAIL jacques@j-struct.com.au
PHONE 0417561714



ELEVATION 3



ELEVATION 1

**LUCIEN
CURRIE
DEVELOPERS**

62 BANKS AVENUE HILLARYS


ELEVATIONS 2

Project number	P2017029
Date	NOVEMBER 2019
Drawn by	Author
Checked by	Checker


08

Scale 1 : 100

STUDIO 16 MULLOWAY COURT
BURNS BEACH
EMAIL jacques@j-struct.com.au
PHONE 0417561714

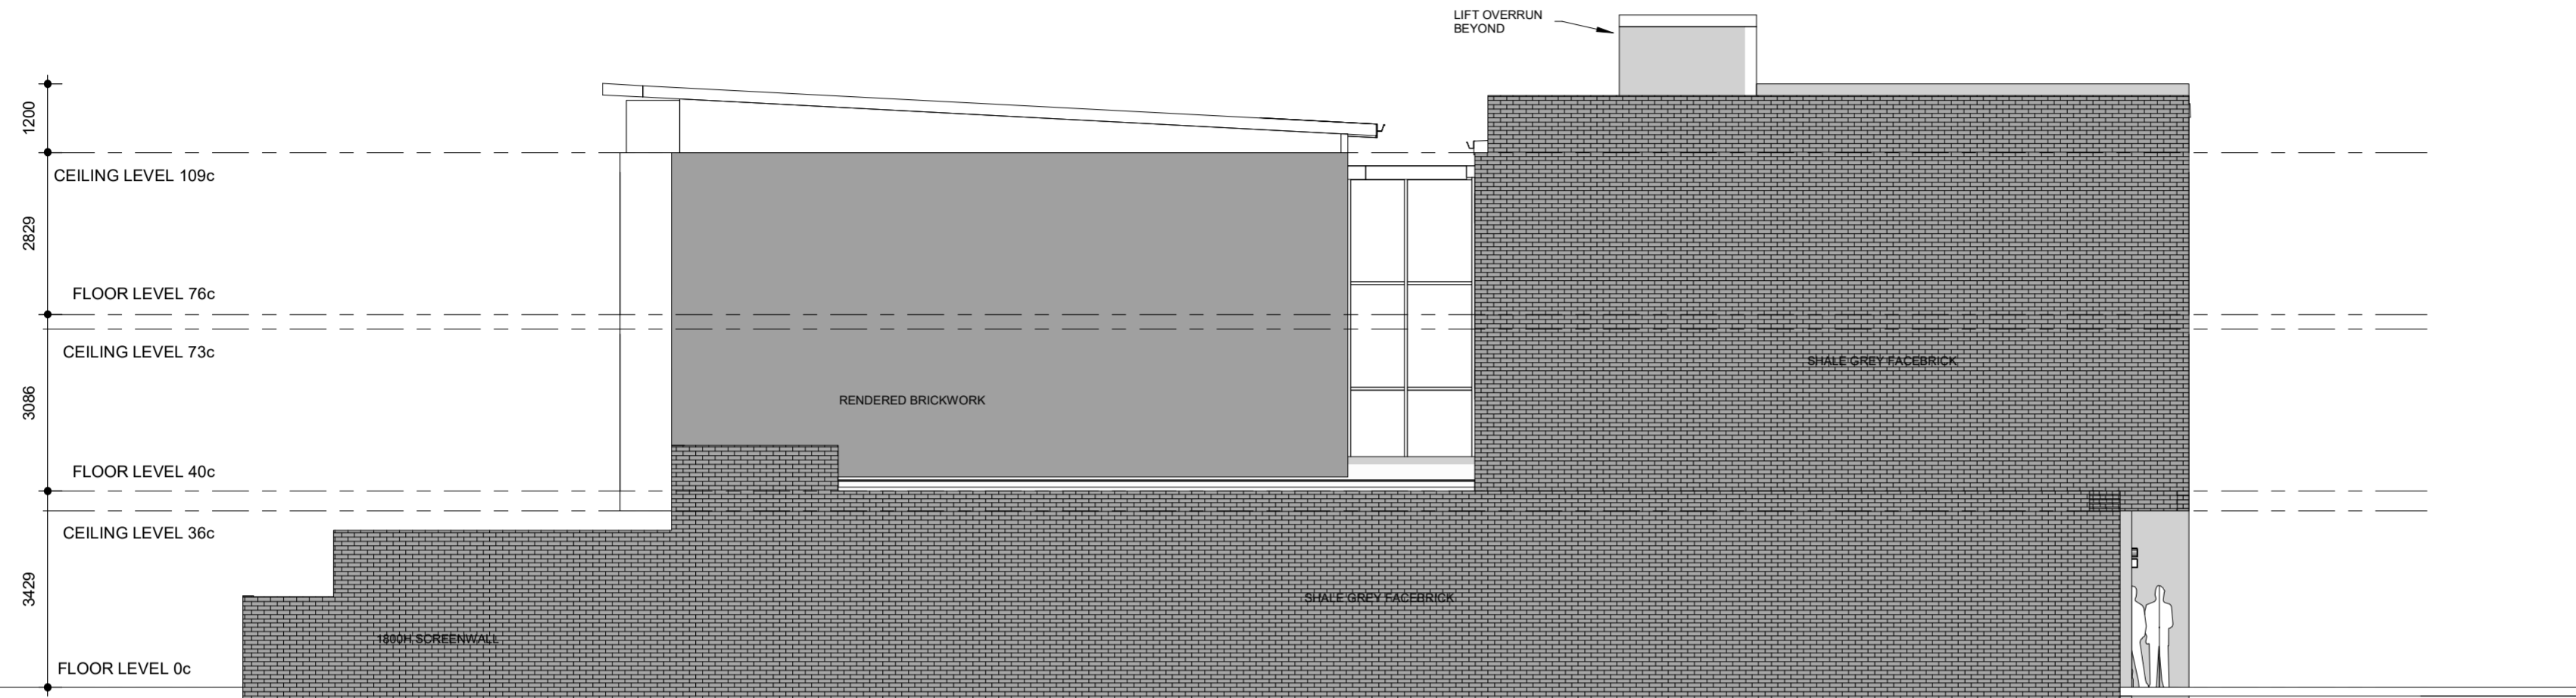

ELEVATION 4
SCALE 1:100

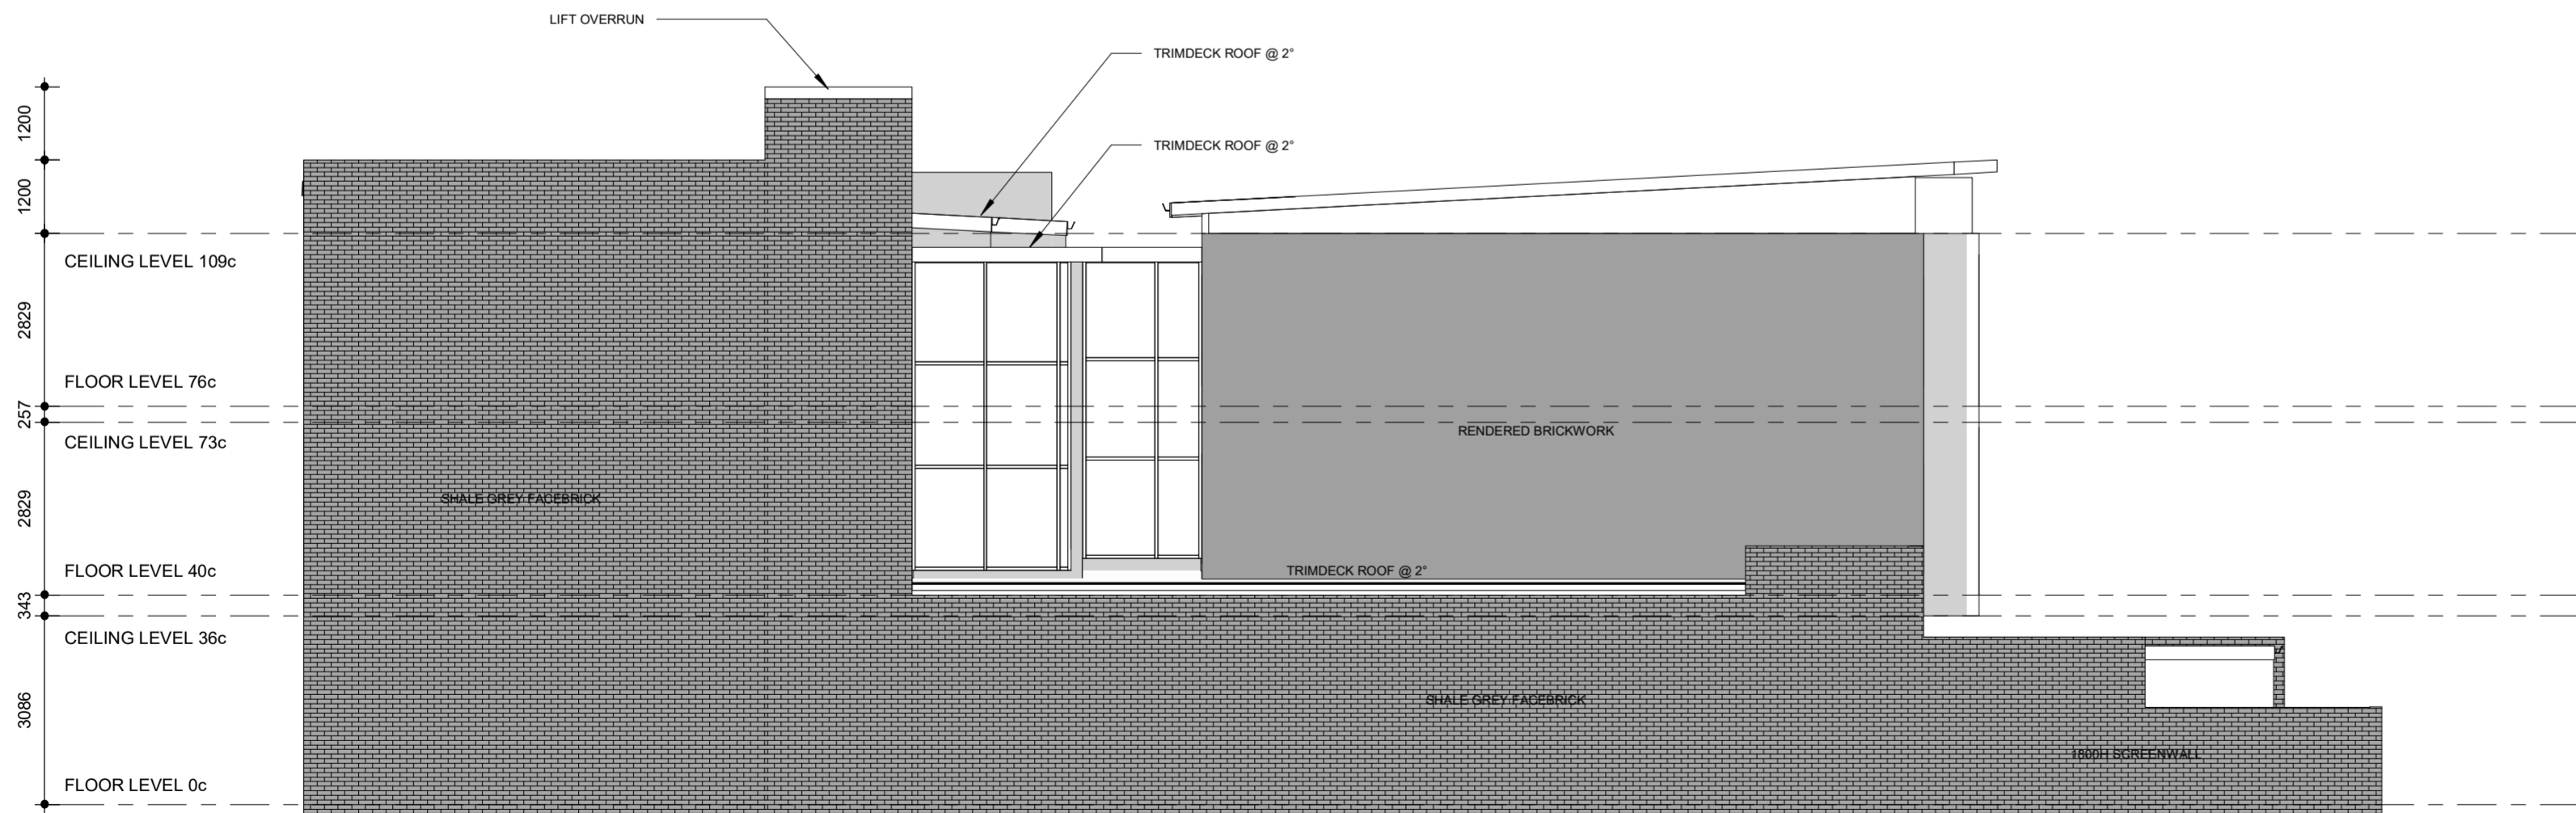

ELEVATION 2
SCALE 1:100

**LUCIEN
CURRIE
DEVELOPERS**

62 BANKS AVENUE HILLARYS


ELEVATIONS 1

Project number	P2017029
Date	NOVEMBER 2019
Drawn by	Author
Checked by	Checker


07

Scale 1 : 100

STUDIO 16 MULLOWAY COURT
BURNS BEACH
EMAIL jacques@j-struct.com.au
PHONE 0417561714

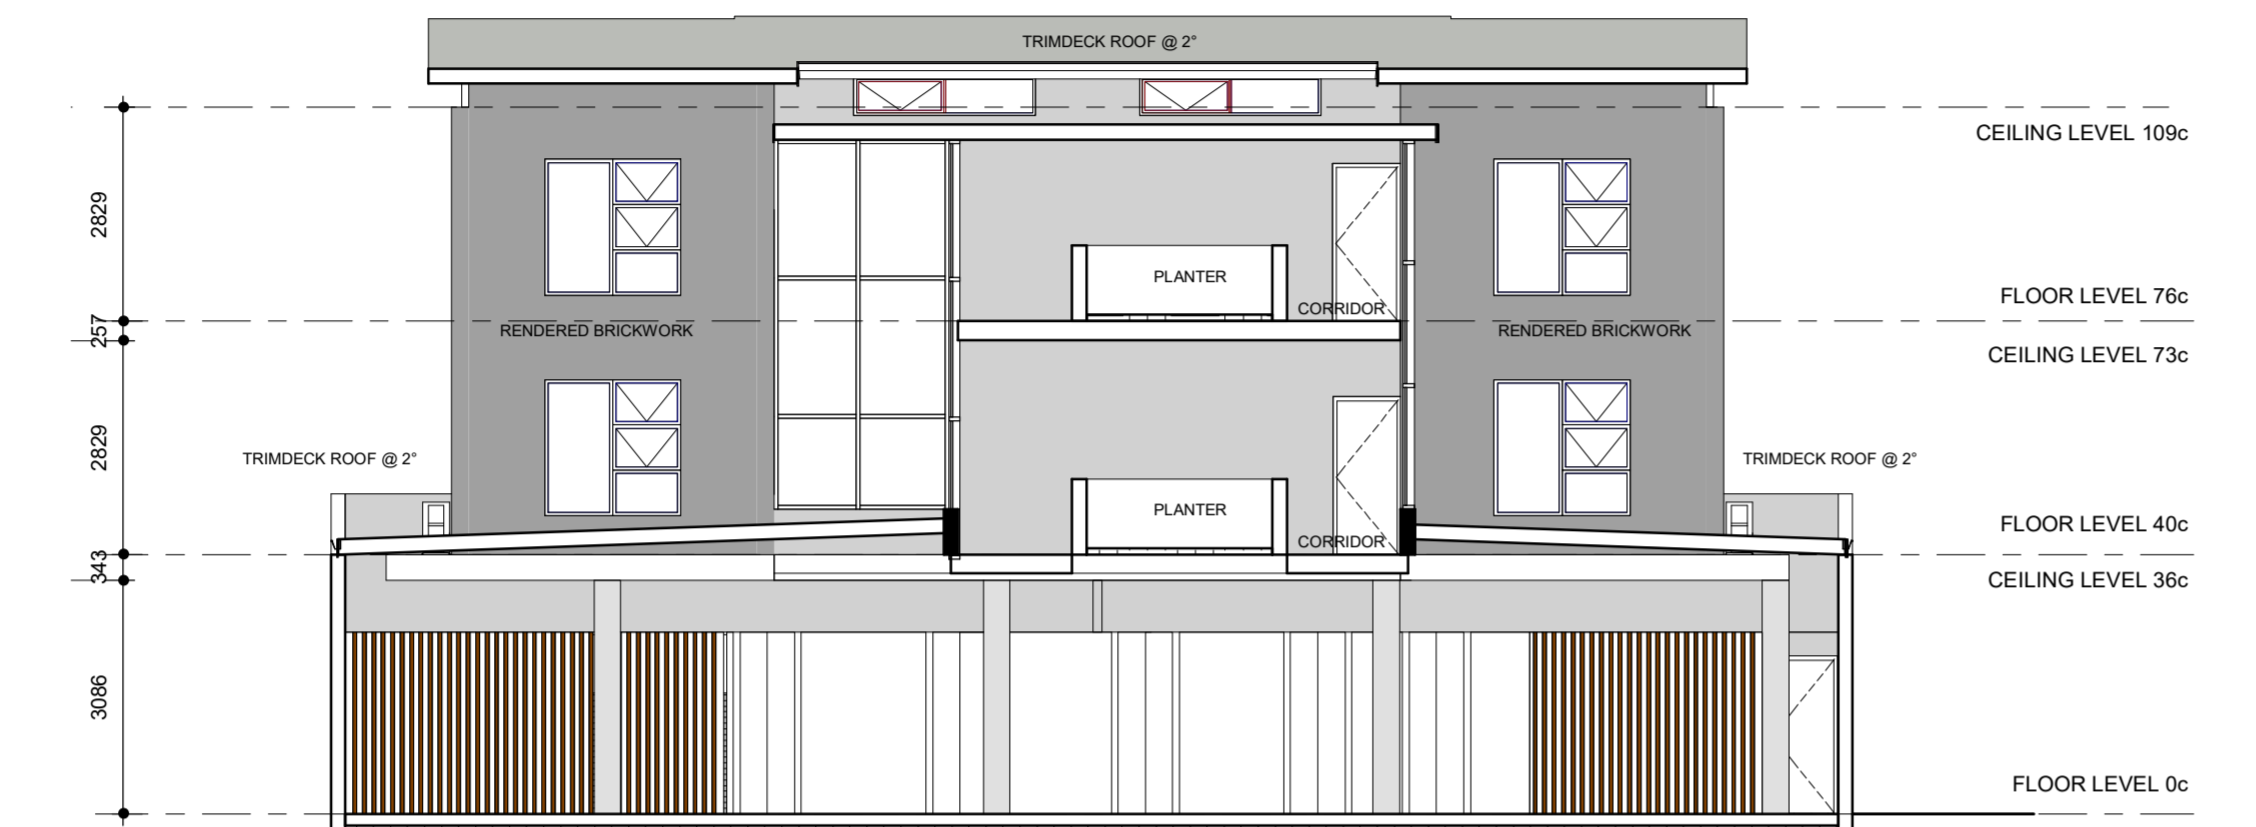

ELEVATION 5
SCALE 1:100

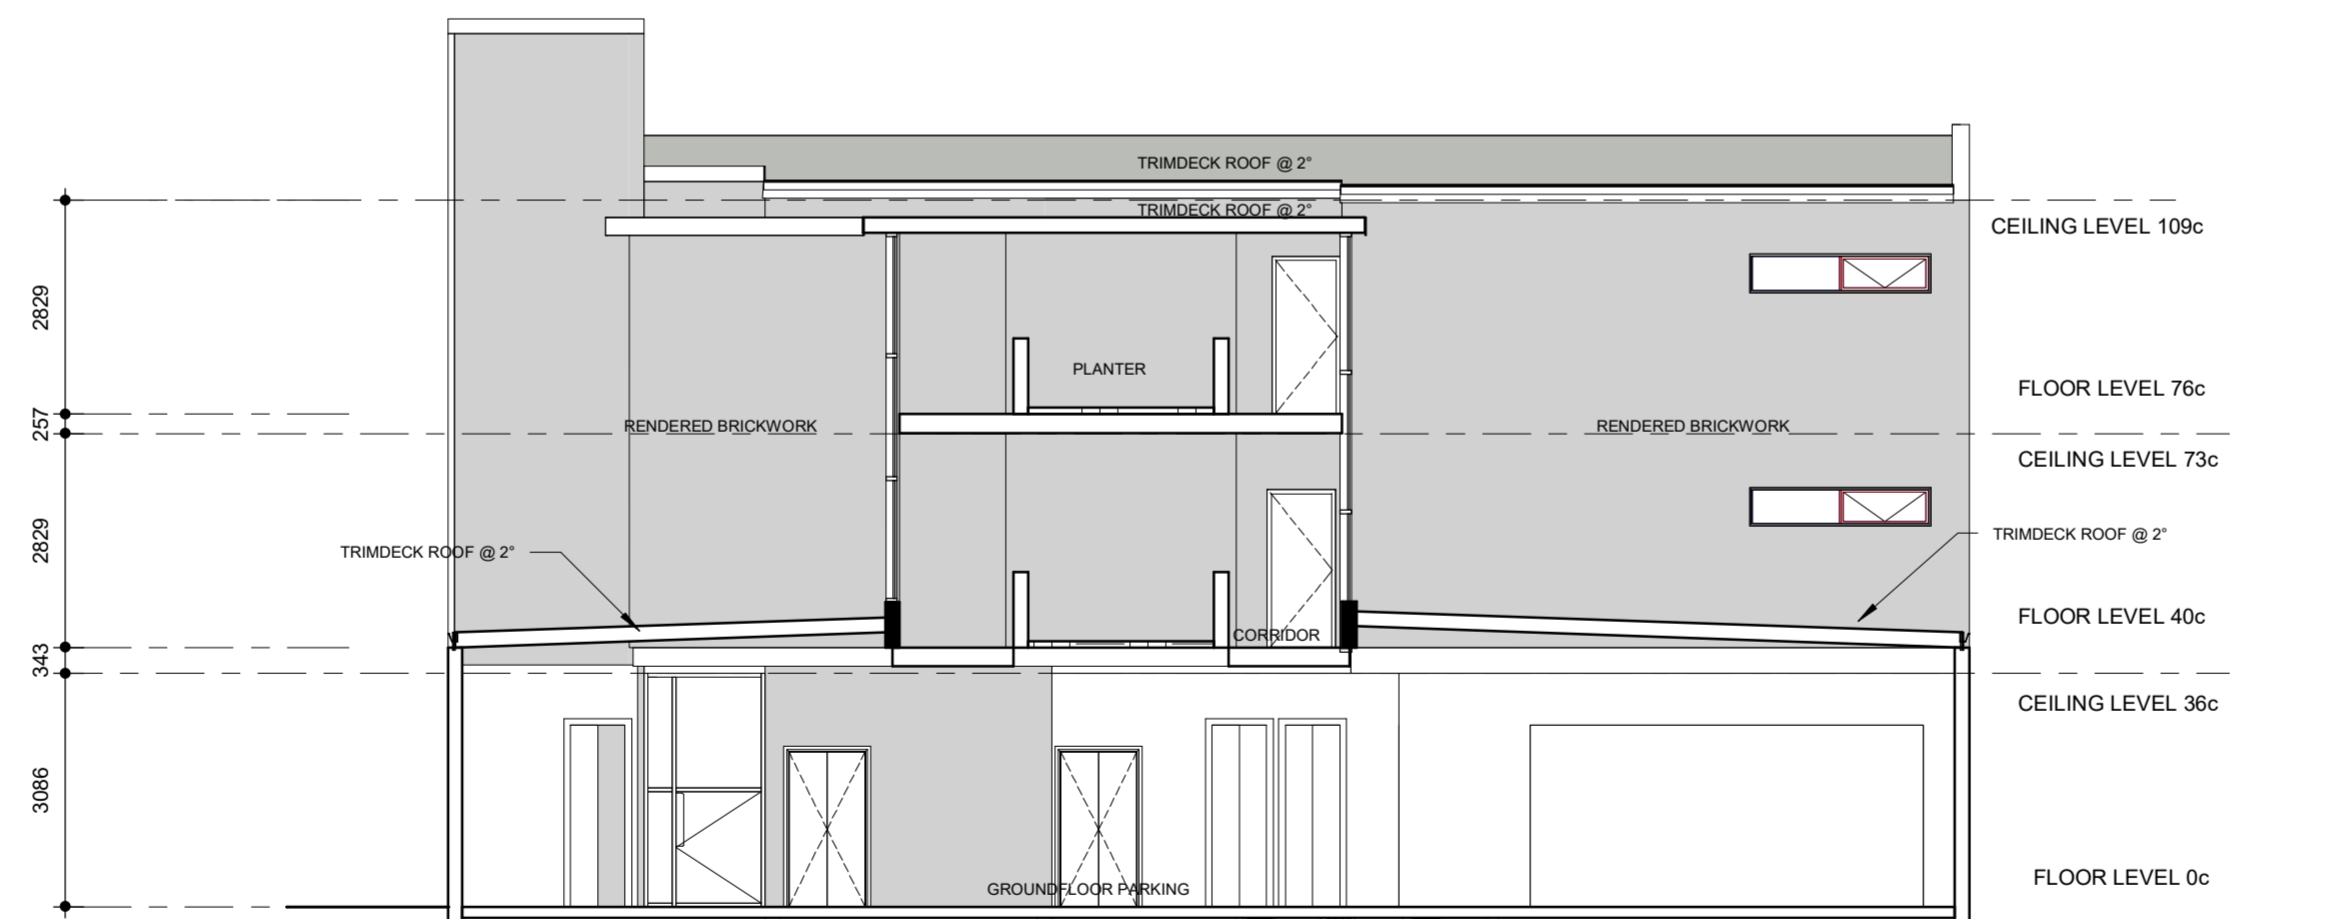

ELEVATION 6
SCALE 1:100

**LUCIEN
CURRIE
DEVELOPERS**

62 BANKS AVENUE HILLARYS

ELEVATIONS 3

Project number	P2017029
Date	NOVEMBER 2019
Drawn by	Author
Checked by	Checker

09

Scale 1 : 100

STUDIO 16 MULLOWAY COURT
BURNS BEACH
EMAIL jacques@j-struct.com.au
PHONE 0417561714



LUCIEN
CURRIE
DEVELOPERS

62 BANKS AVENUE HILLARYS

PERSPECTIVE

Project number	P2017029
Date	NOVEMBER 2019
Drawn by	Author
Checked by	Checker

11

Scale