

Chelsea Design Studio

Designs of Distinction
6 Gayton Place, North Beach, 6020
Mob : 0406 712220

© COPYRIGHT

CLIENT:
Sean Mulavin


SITE ADDRESS:
**HN 159 Waterford Drive
Hillarys**

AMENDMENTS / VARIATIONS


V.O. No.	DATE
Heights amended	23/9/21

Proposed Plan


SCALE: 1:100	DATE: 16/4/21
SHEET No: 1 of 2	
JOB No: P-394	

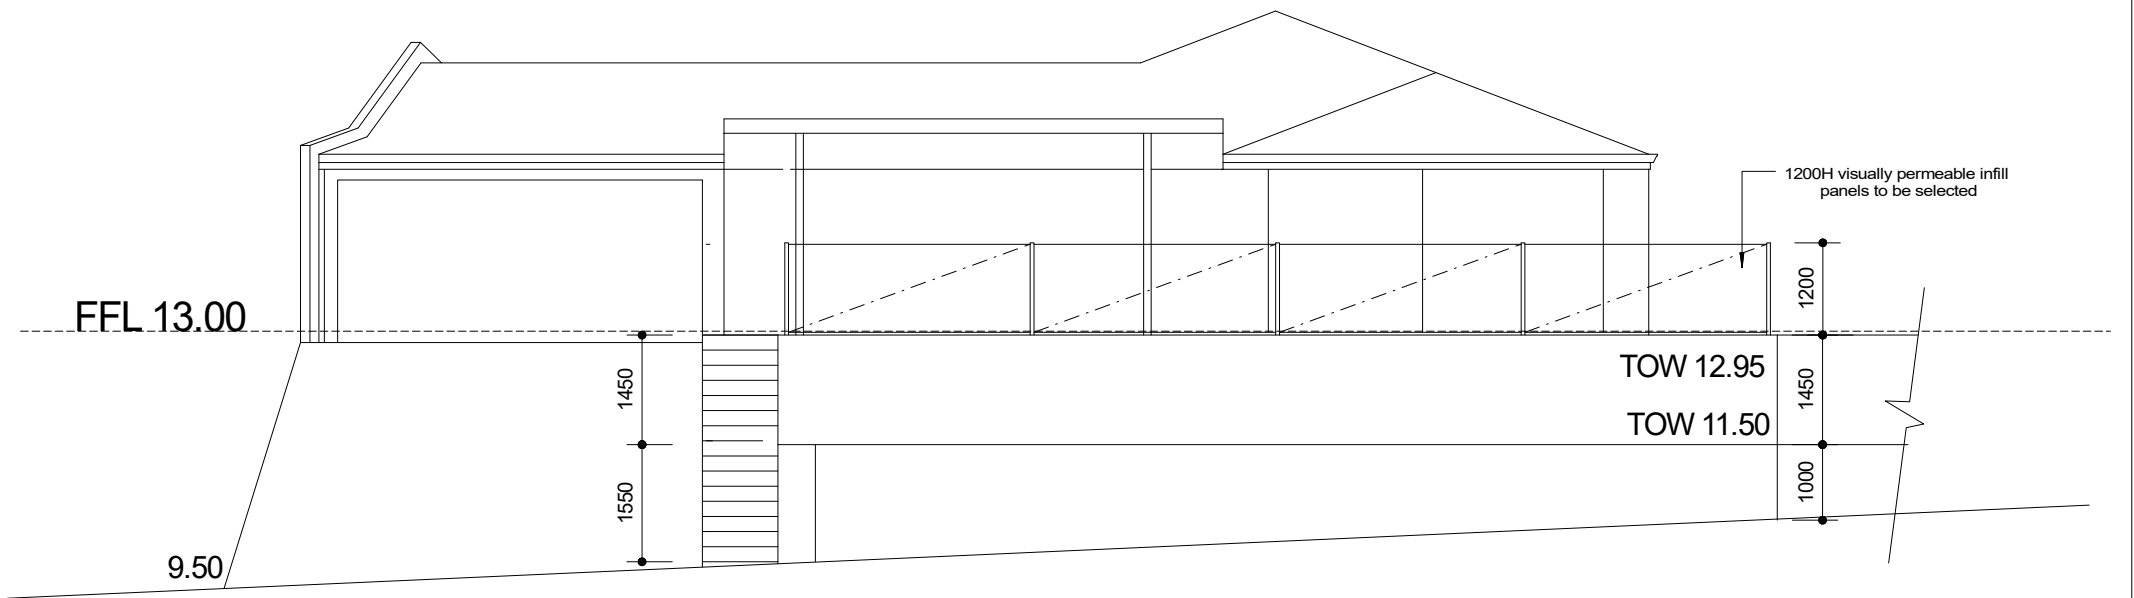

ELEVATION 1 1:100

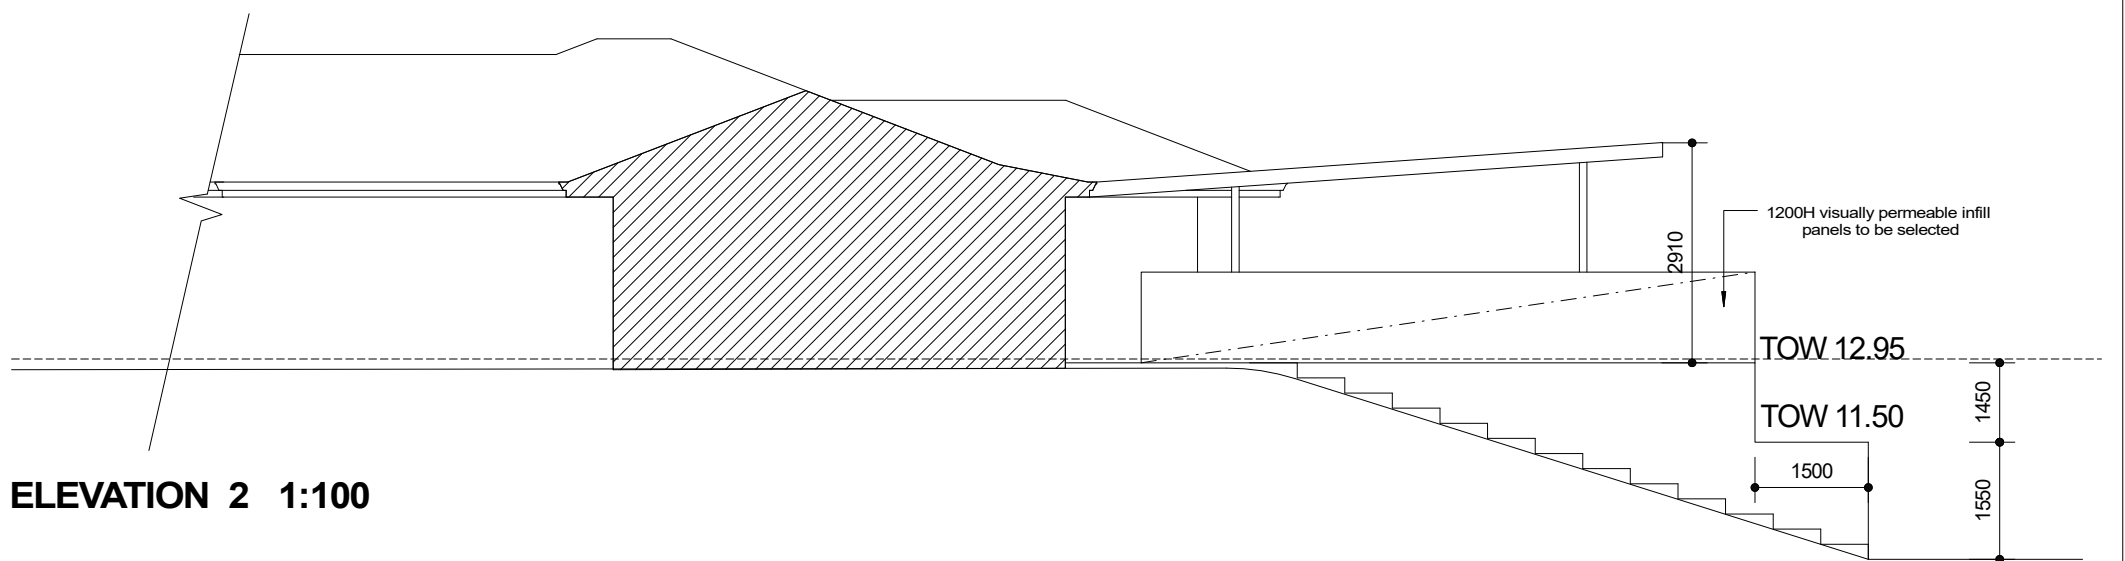

ELEVATION 2 1:100

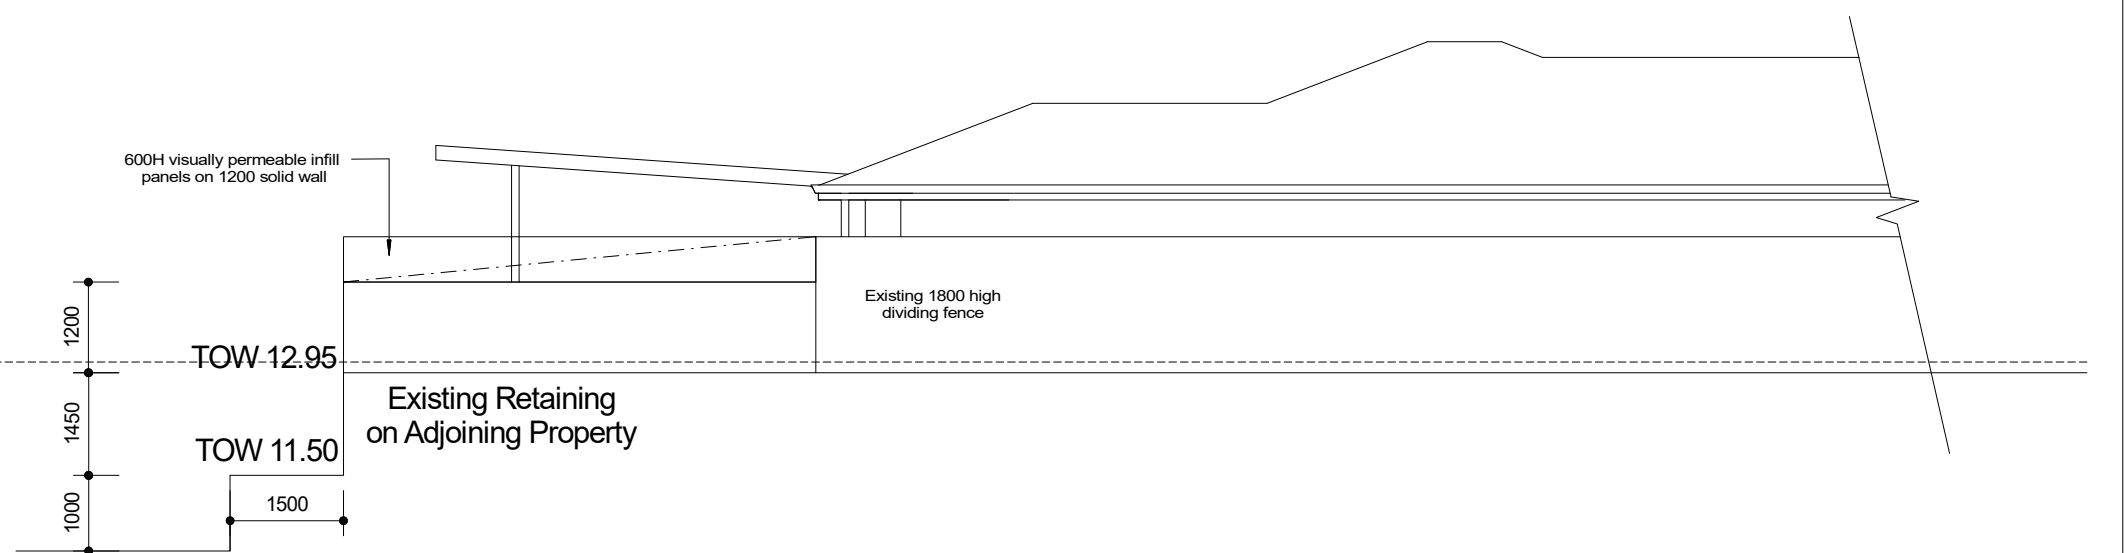

ELEVATION 3 1:100

Chelsea Design Studio

Designs of Distinction
6 Gayton Place, North Beach, 6020
Mob : 0406 712220

© COPYRIGHT

CLIENT:
Sean Mulavin

SITE ADDRESS:
**HN 159 Waterford Drive
Hillarys**

AMENDMENTS / VARIATIONS

V.O. No.	DATE
Heights amended	23/9/21

Proposed Elevations

SCALE: 1:100	DATE: 16/4/21
SHEET No: 2 of 2	
JOB No: P-394	