




16 INGLIS COURT
KINGSLEY

A10 SITE PLAN

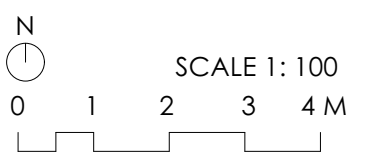


LEE YANG YANG
ARCHITECT

phone 0430827598
email mail@leeyangyang.com
web www.leeyangyang.com

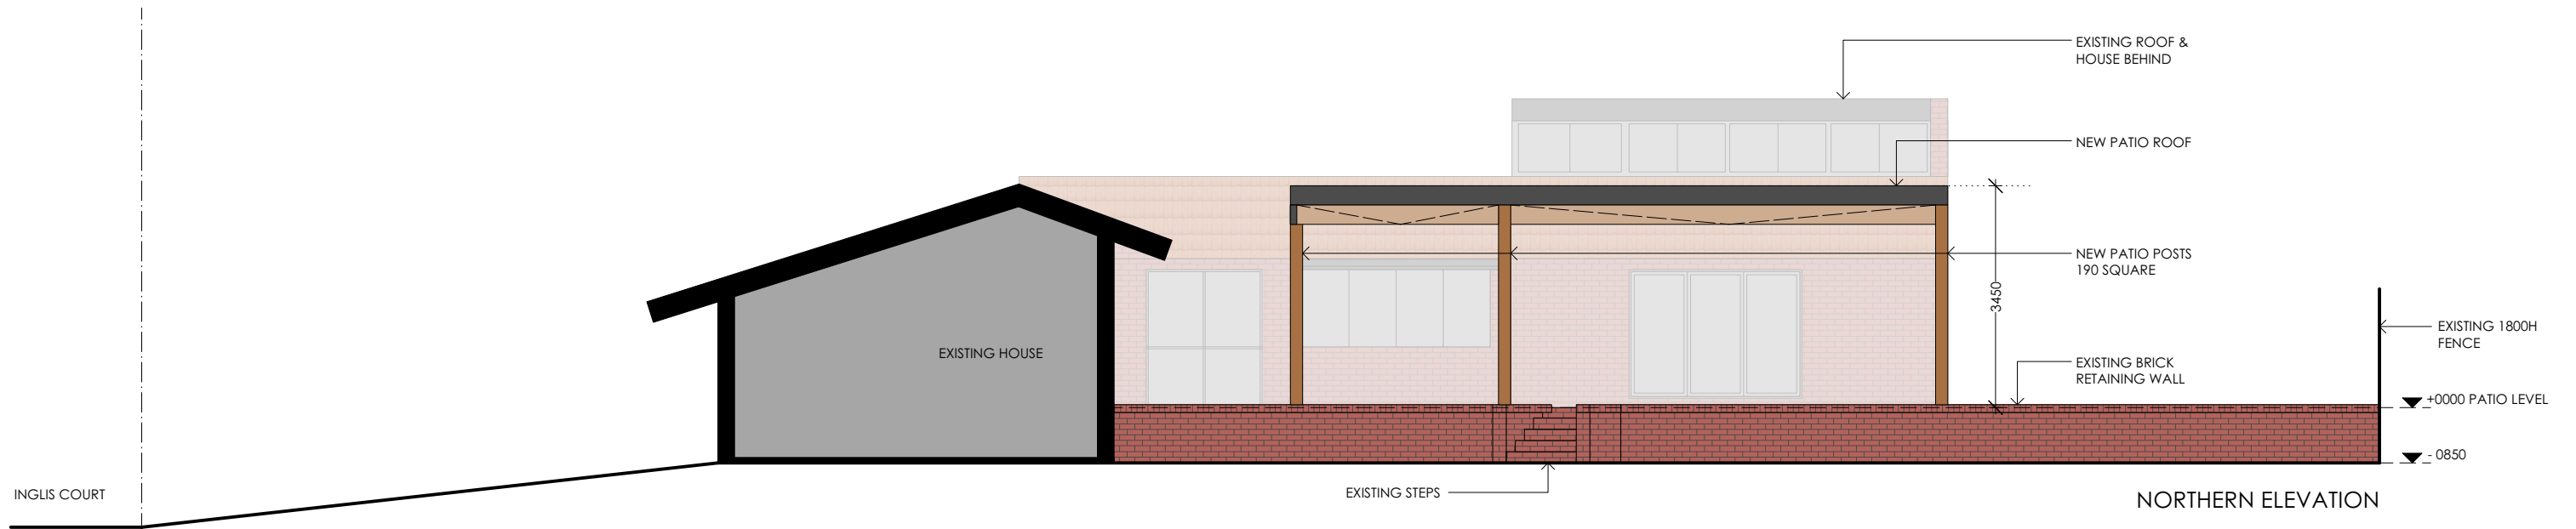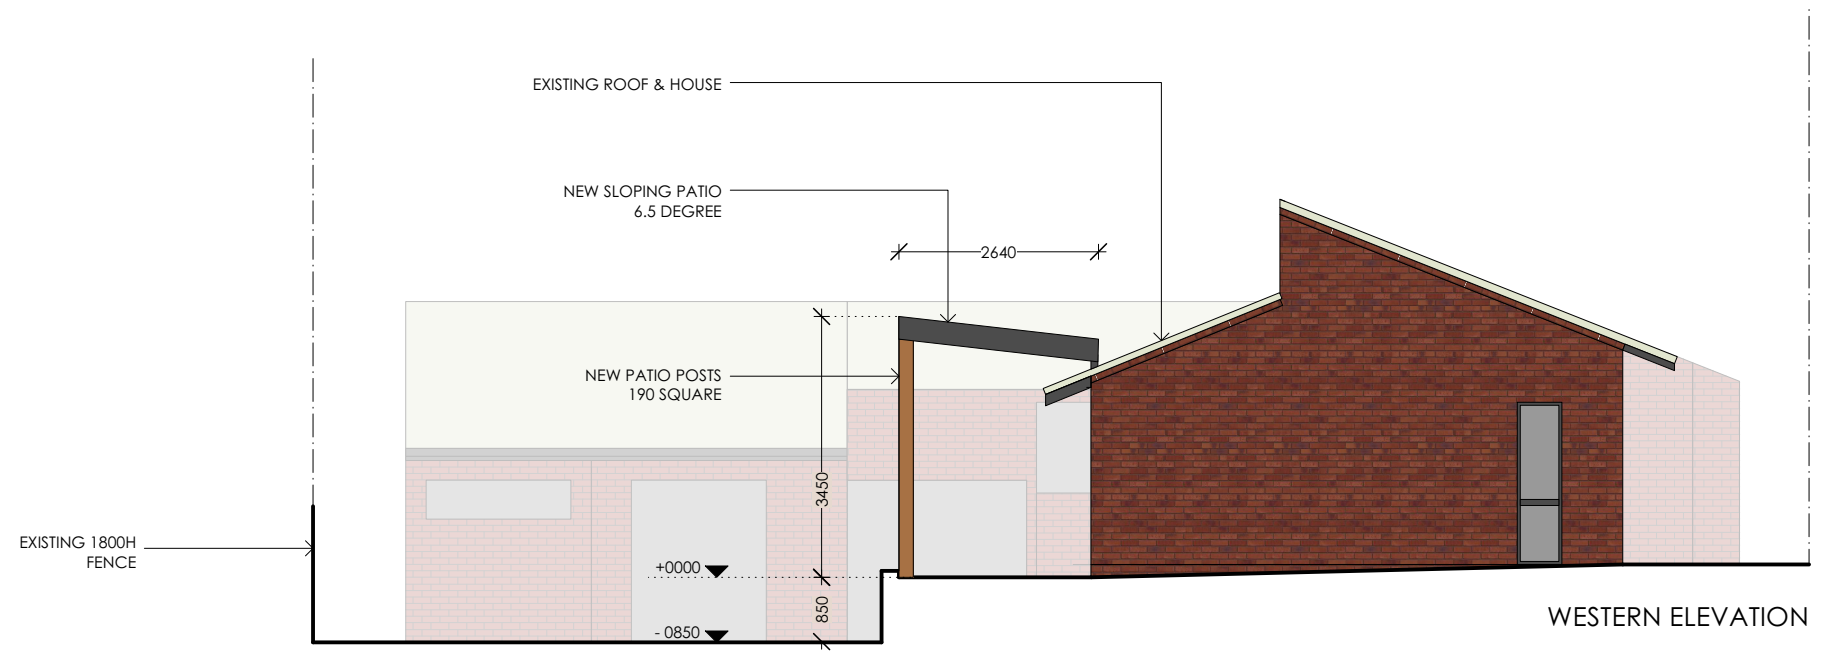

16 INGLIS COURT
KINGSLEY

A03 PROPOSED VERANDA

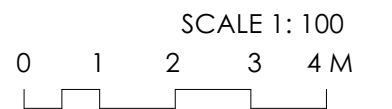

LEE YANG YANG
ARCHITECT

phone 0430827598
email mail@leeyangyang.com
web www.leeyangyang.com