

R  
O  
O  
N  
D  
R  
E

3  
T  
O  
L  
A  
I  
R  
M  
M  
I

**SITE PLAN**




SCALE: 1: 200

NOTE: CONTOURS AT 1/2 METRE INTERVALS.

Owners: R & K Robertsen  
 8 Gilmerton way Greenwood  
 Proposed Patio and Shed site plan

Proposed gable patio for  
R & K Robertsen  
8 Gilmerton way Greenwood


Colorbond monument

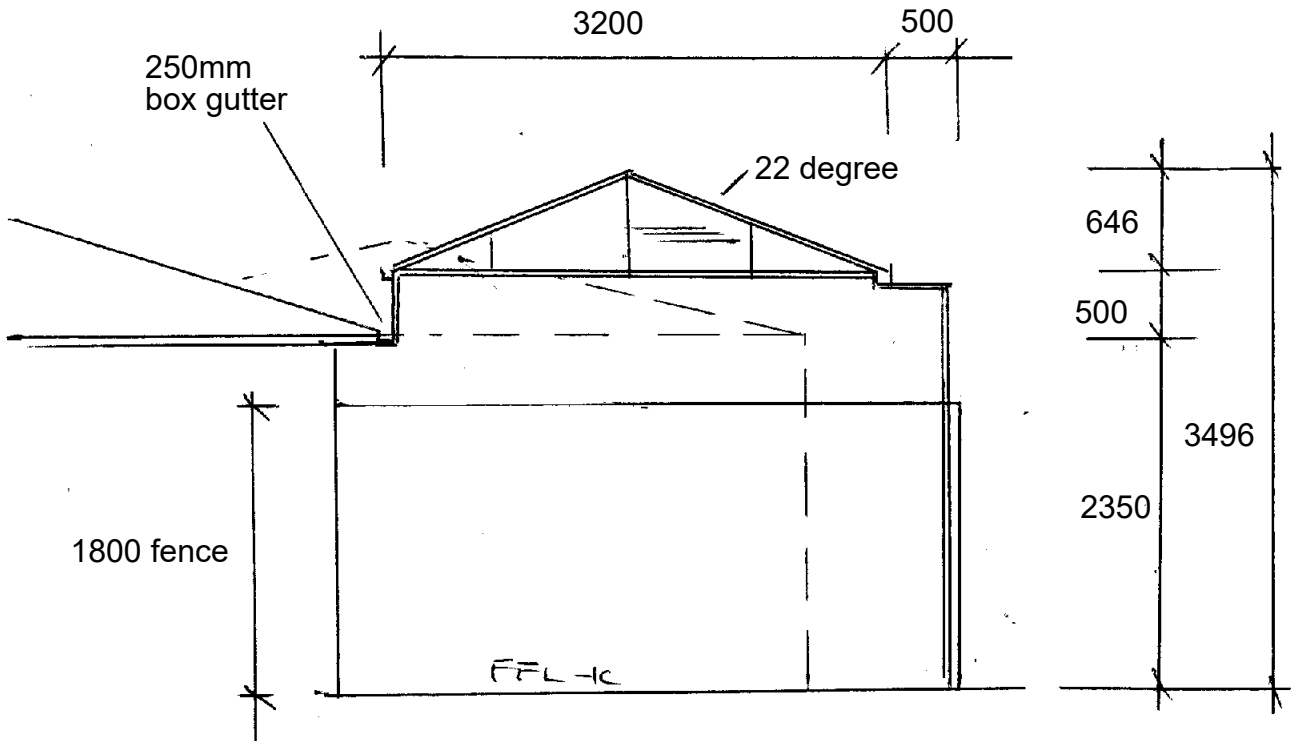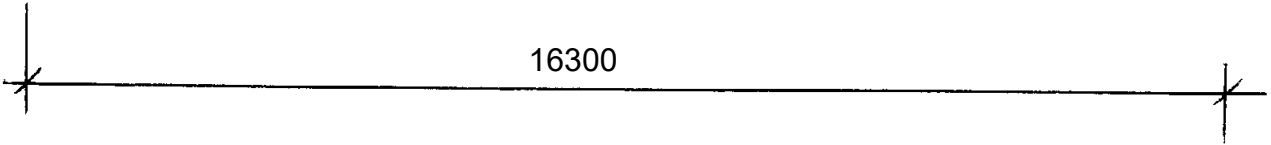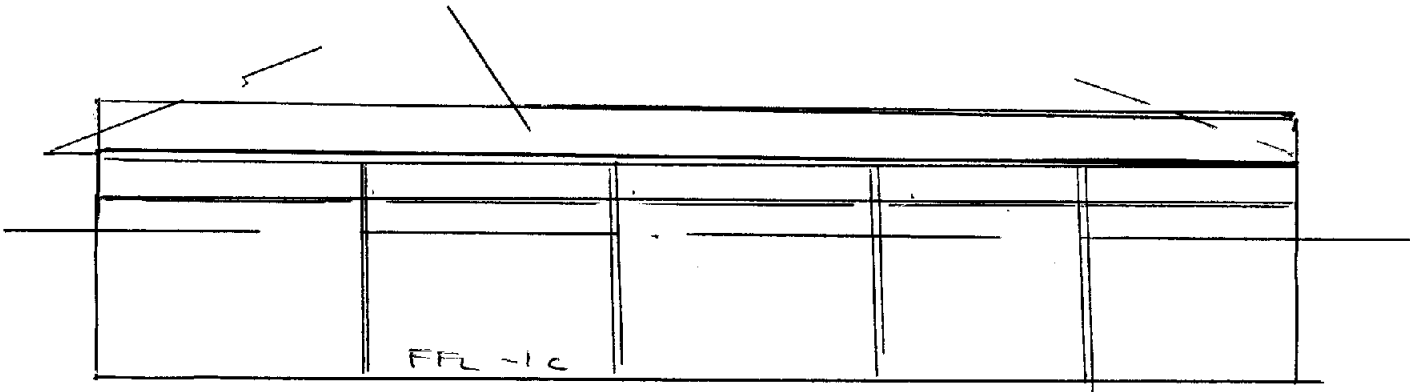



**Site Plan**

Job Reference		Site Address	8 Gilmerton Way	Design Number	SQ288935	Customer Signature
Sales Person	Mr Ben Guy		Greenwood	Date	17/08/2023	
Client Name	Patiowest					

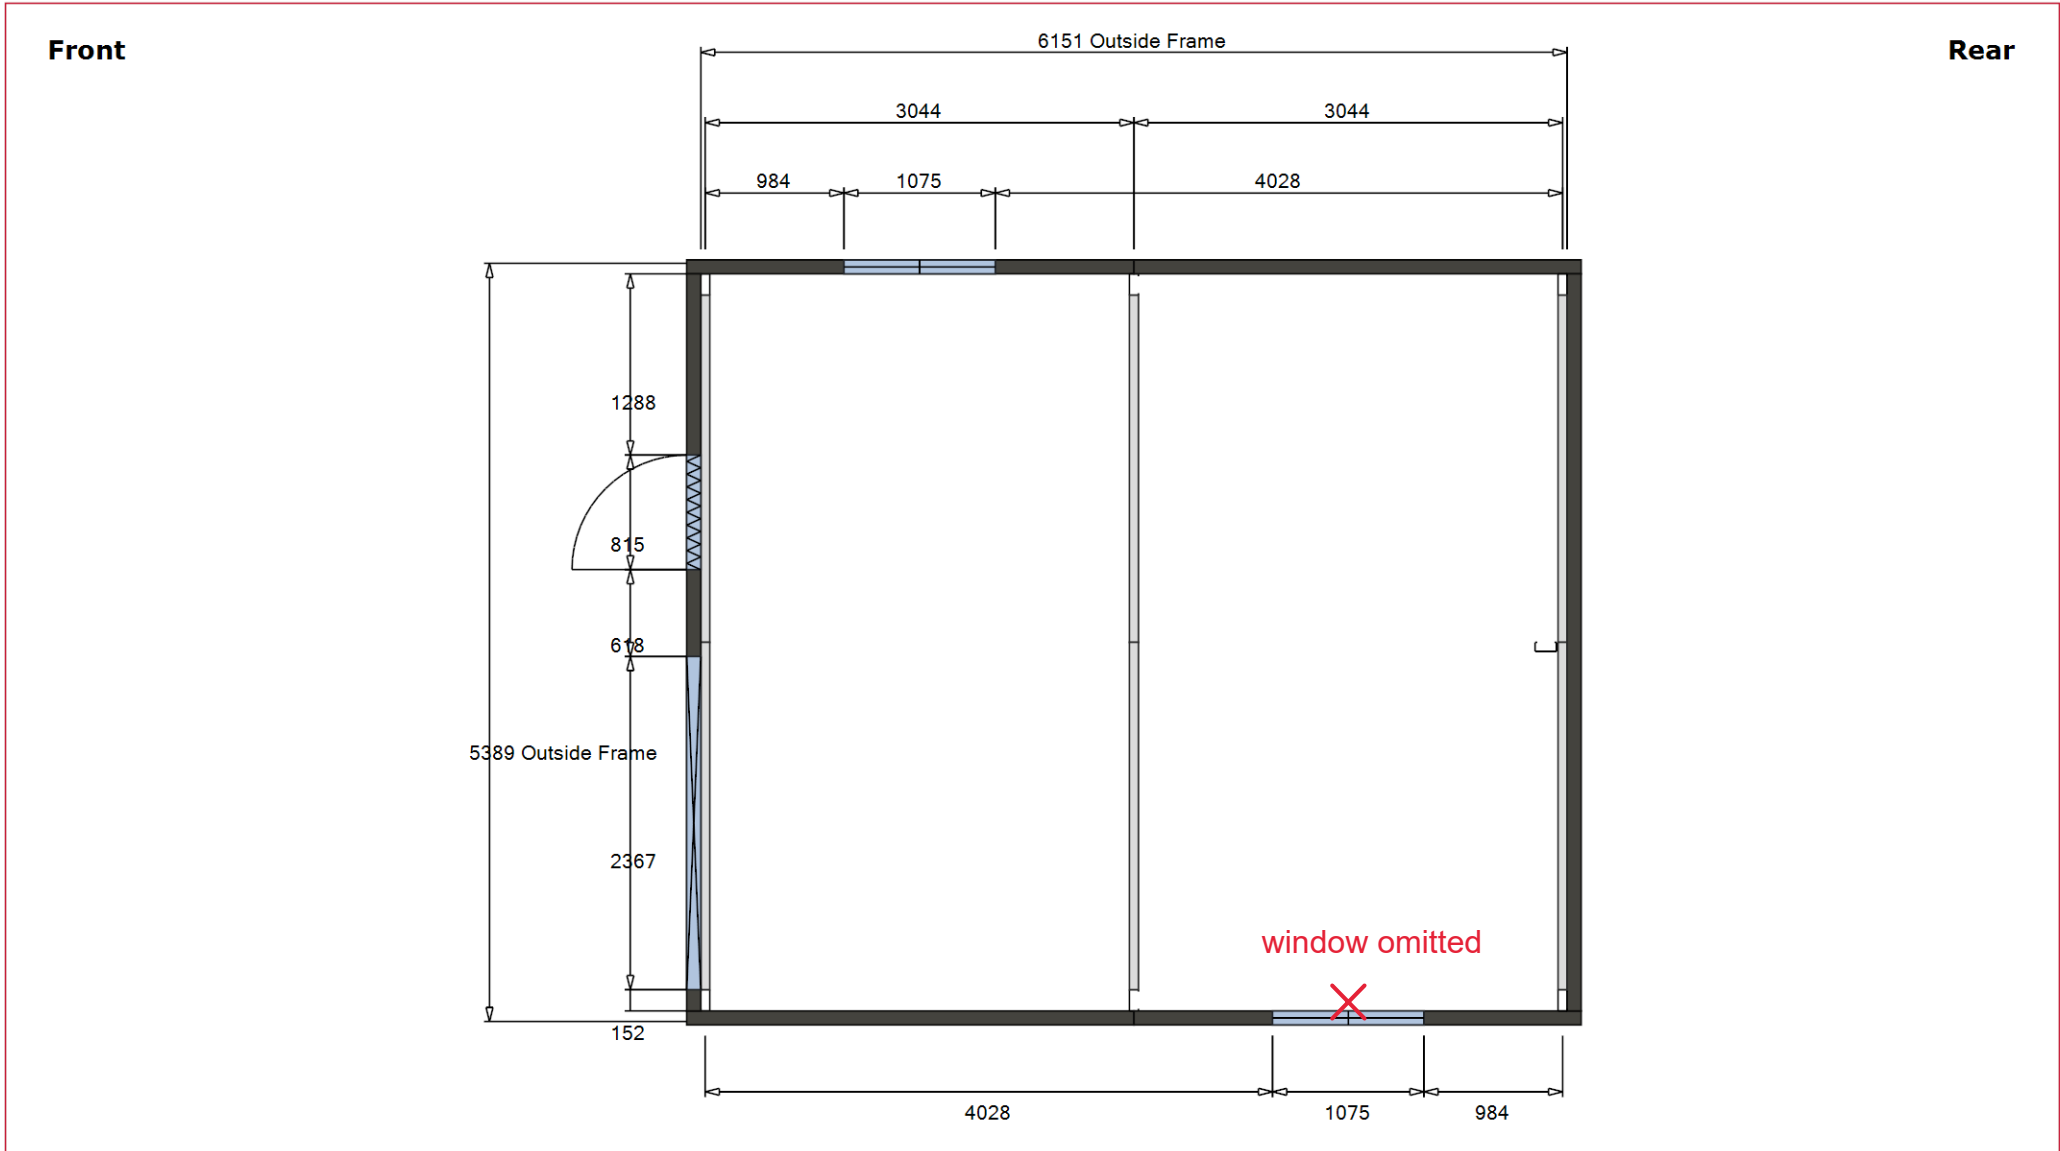



### Elevations

Job Reference  
Sales Person  
Client Name

Mr Ben Guy  
Patiowest





Site Address

8 Gilmerton Way  
Greenwood

Design Number  
Date

SQ288935  
17/08/2023

Customer Signature

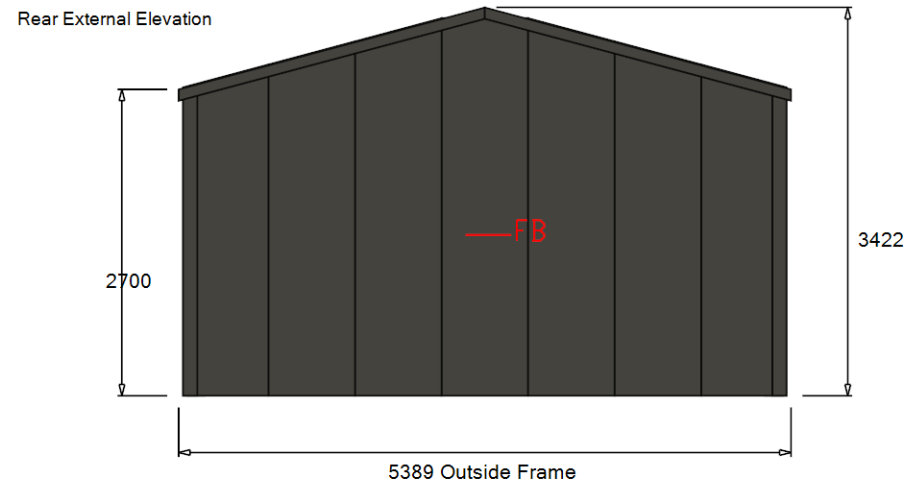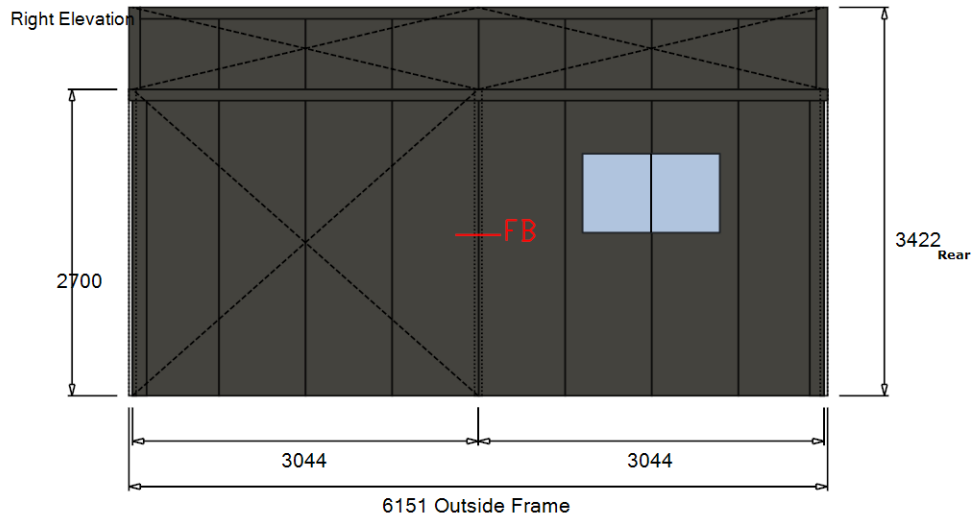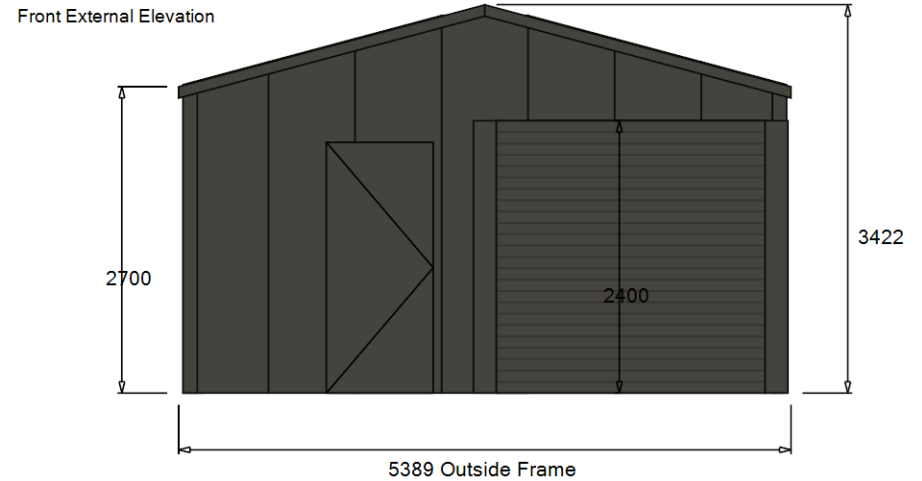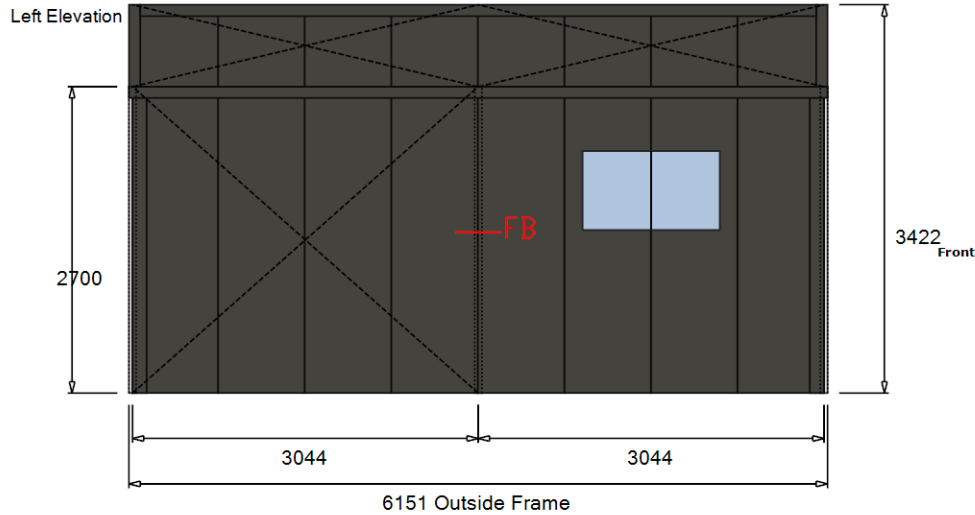



### Elevations

Job Reference  
Sales Person  
Client Name

Mr Ben Guy  
Patiowest





Site Address

8 Gilmerton Way  
Greenwood

Design Number  
Date

SQ288935  
17/08/2023

Customer Signature

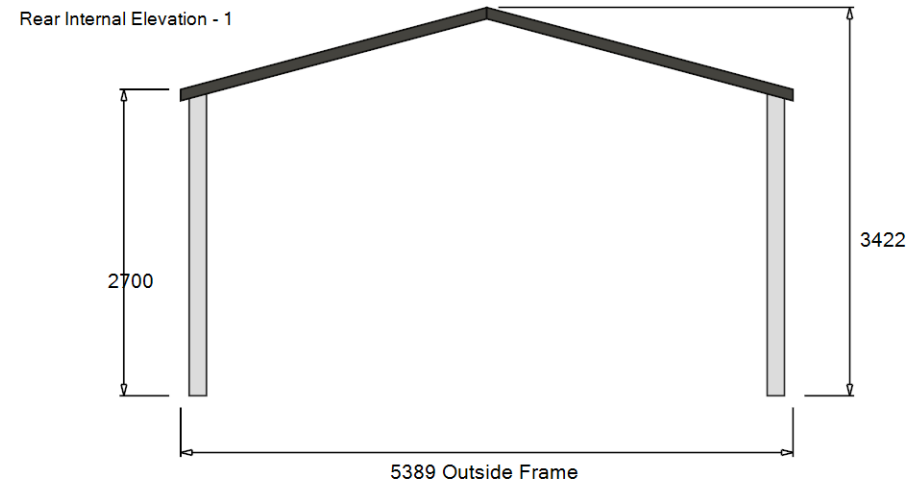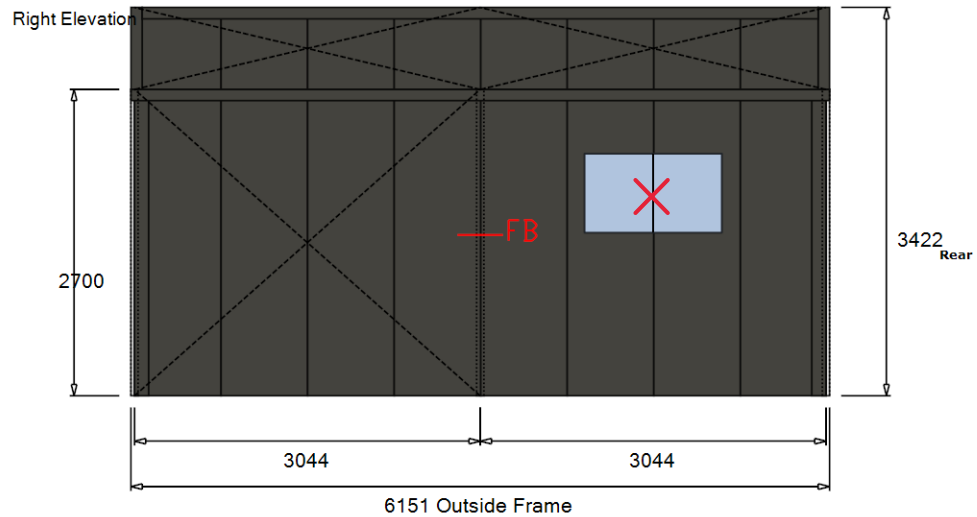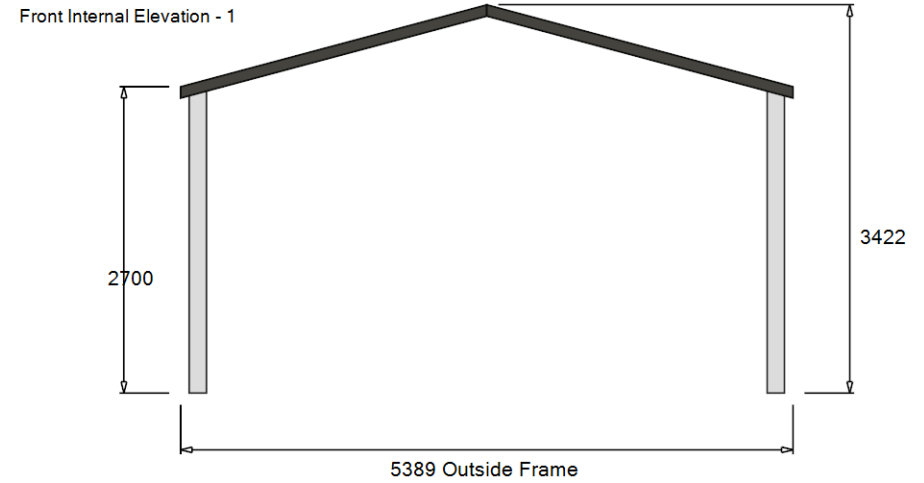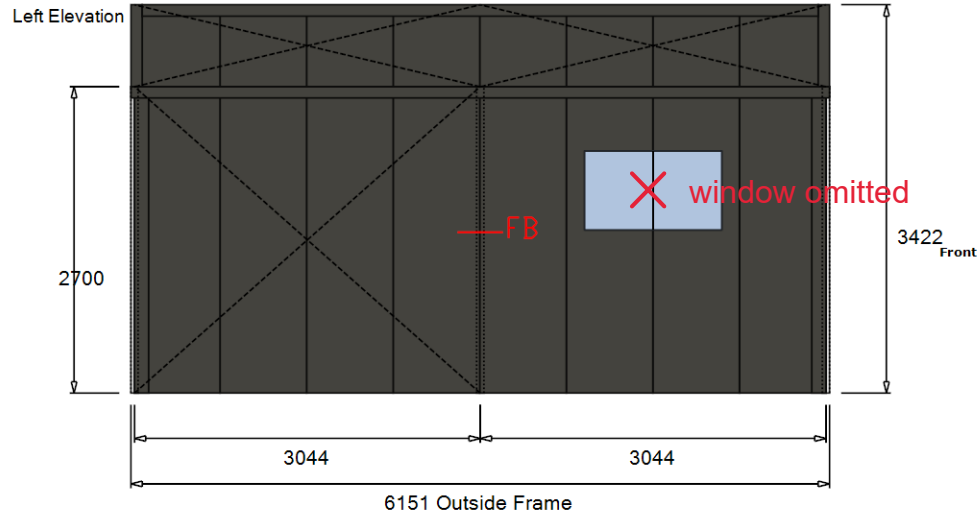



**Current View**

Job Reference  
Sales Person  
Client Name

Mr Ben Guy  
Patiowest


Site Address

8 Gilmerton Way  
Greenwood

Design Number  
Date

SQ288935  
17/08/2023

Customer Signature

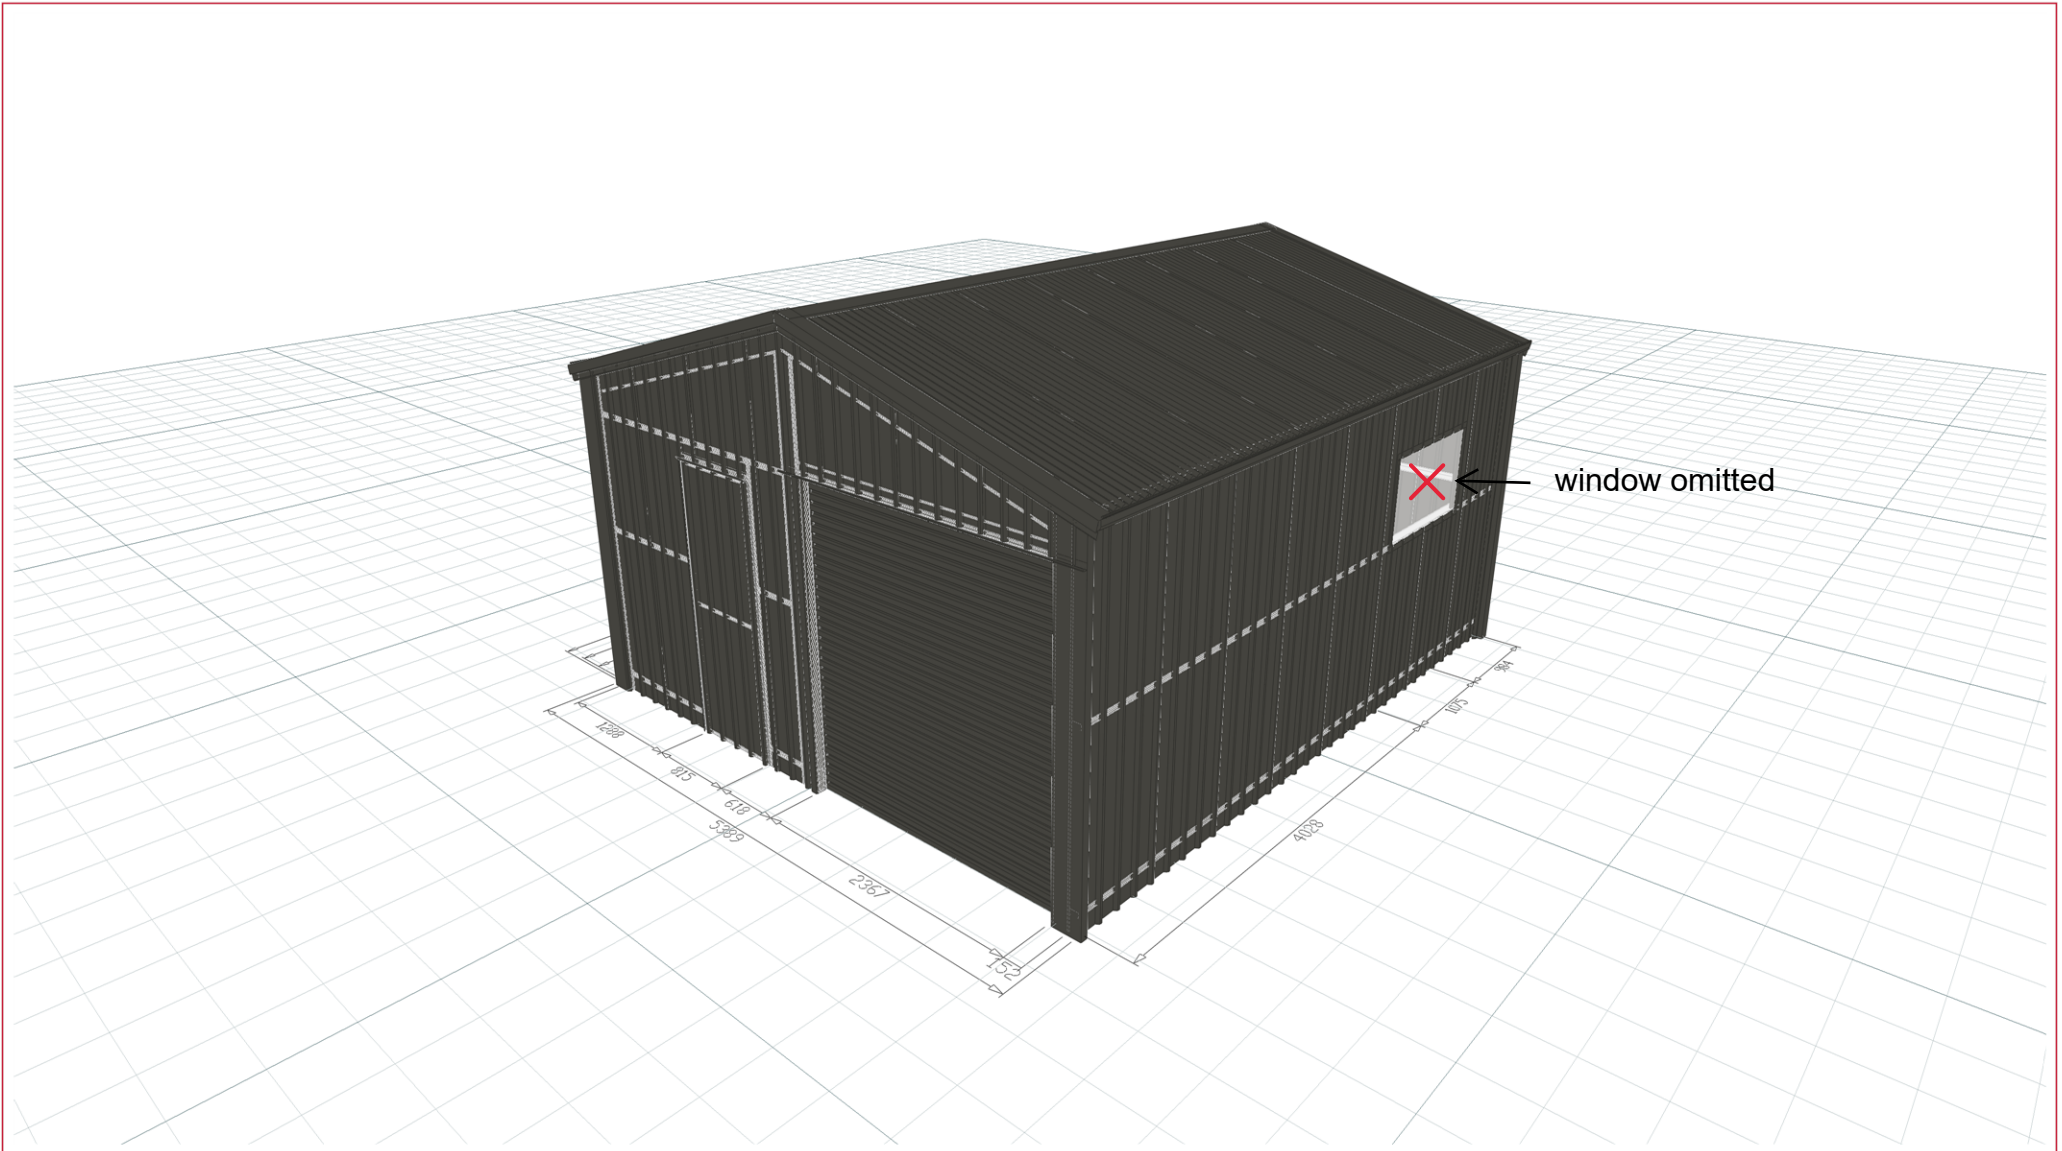



### Slab Layout

Job Reference  
Sales Person  
Client Name

Mr Ben Guy  
Patiowest

Site Address


8 Gilmerton Way  
Greenwood

Design Number  
Date

SQ288935  
17/08/2023

Customer Signature

**Front**

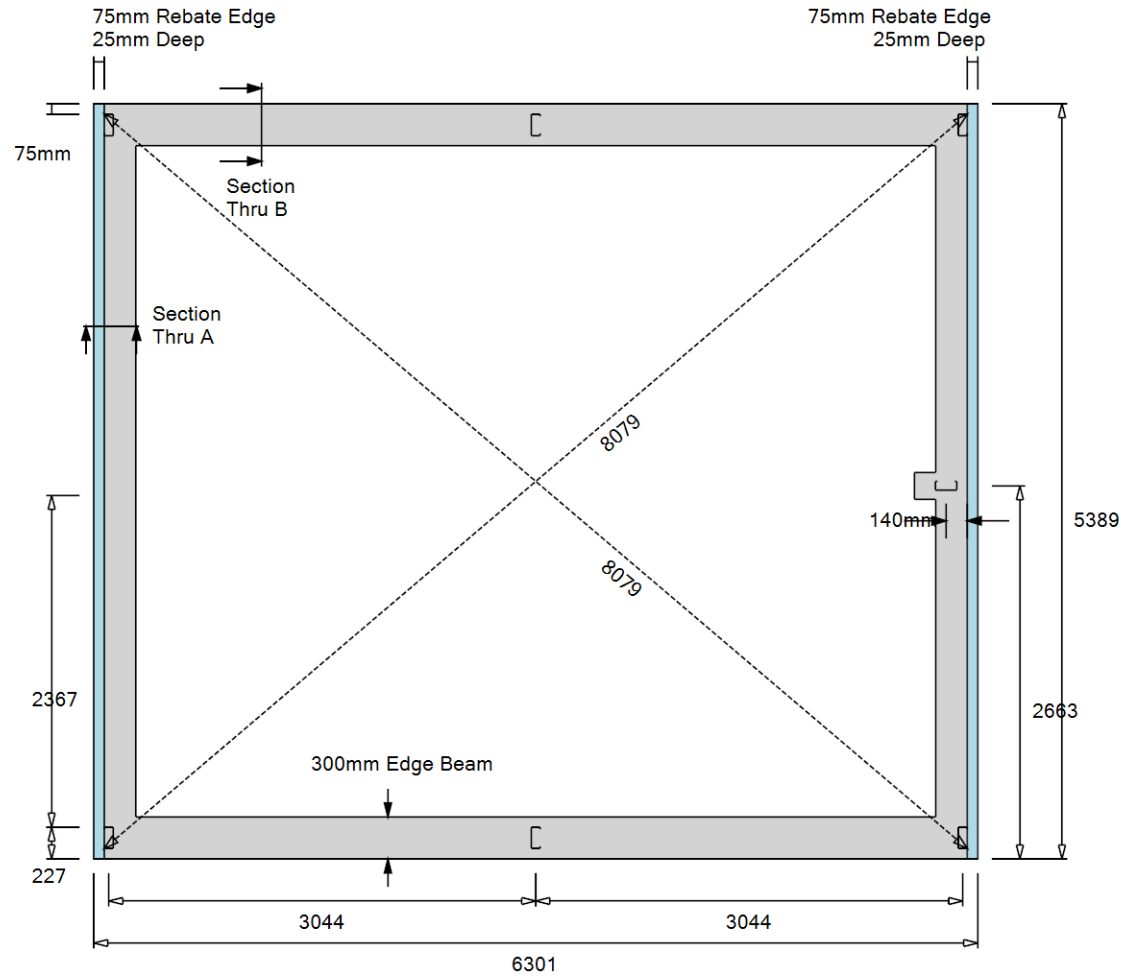

**Rear**

For more information please refer: Construction Footing Report Stratco 15 Degrees Gable Roof Shed Class 1A & Class 10 Buildings 50098. Please note that the internal concrete beams are not shown on the above layout and it is the builders responsibility to select the appropriate design scenario based on the soil conditions on site and Drawing No. 50098-6-ST-100 from the report.