


ALL HEIGHTS TAKEN FROM HOUSE FL 0c (0mm) AS REFERENCE POINT

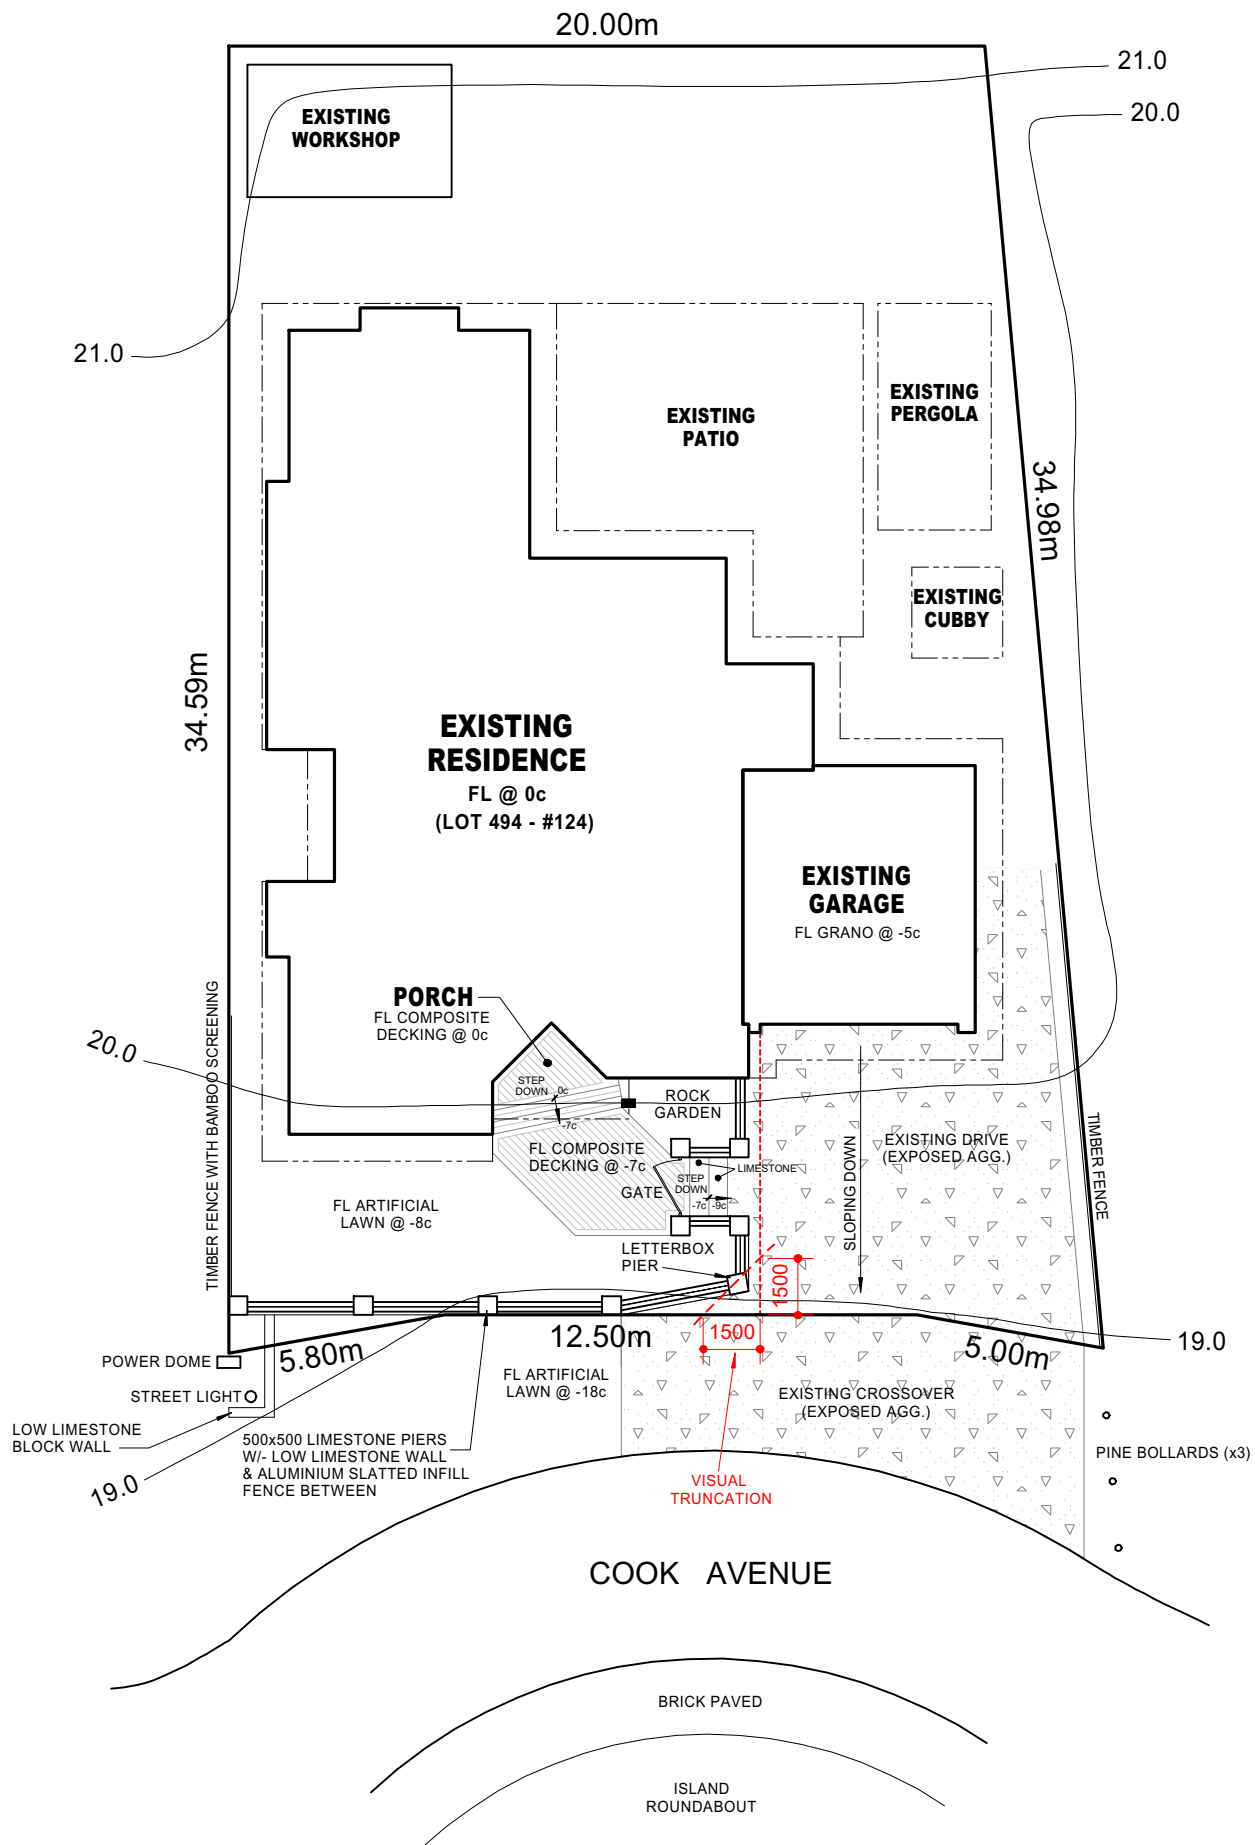

**EXISTING RESIDENCE**

**SITE PLAN**

**home design wa**  
 ARCHITECTURAL DESIGN & DRAFTING  
 A : Karrinyup WA 6018  
 M : 0403 000 525  
 E : homedesignwa@inet.net.au  
 A.B.N 92 455 351 868

EXISTING RESIDENCE AT :  
 LOT 494 (#124)  
 COOK AVENUE,  
 HILLARYS.  
 FOR -  
 NATHAN & REBECCA HOOD

**HOME INTEGRITY**  
 BUILDING CONSULTANTS  
 Home Integrity Pty Ltd  
 PO Box 163  
 Scarborough WA 6019  
 Tel : 0420 803 292  
 www.homeintegrity.com.au

AMENDMENT
26/9/23 AMEND'S N.R.


DRAWN - NR
DATE - 25/7/2023
SCALE - 1 : 200 @ A3
SHEET 3 OF 3 DRGS
JOB No. ----



ALL HEIGHTS TAKEN FROM HOUSE FL 0c (0mm) AS REFERENCE POINT

**EXISTING RESIDENCE**  
FL @ 0c  
(LOT 494 - #124)

**EXISTING GARAGE**  
FL GRANO @ -5c

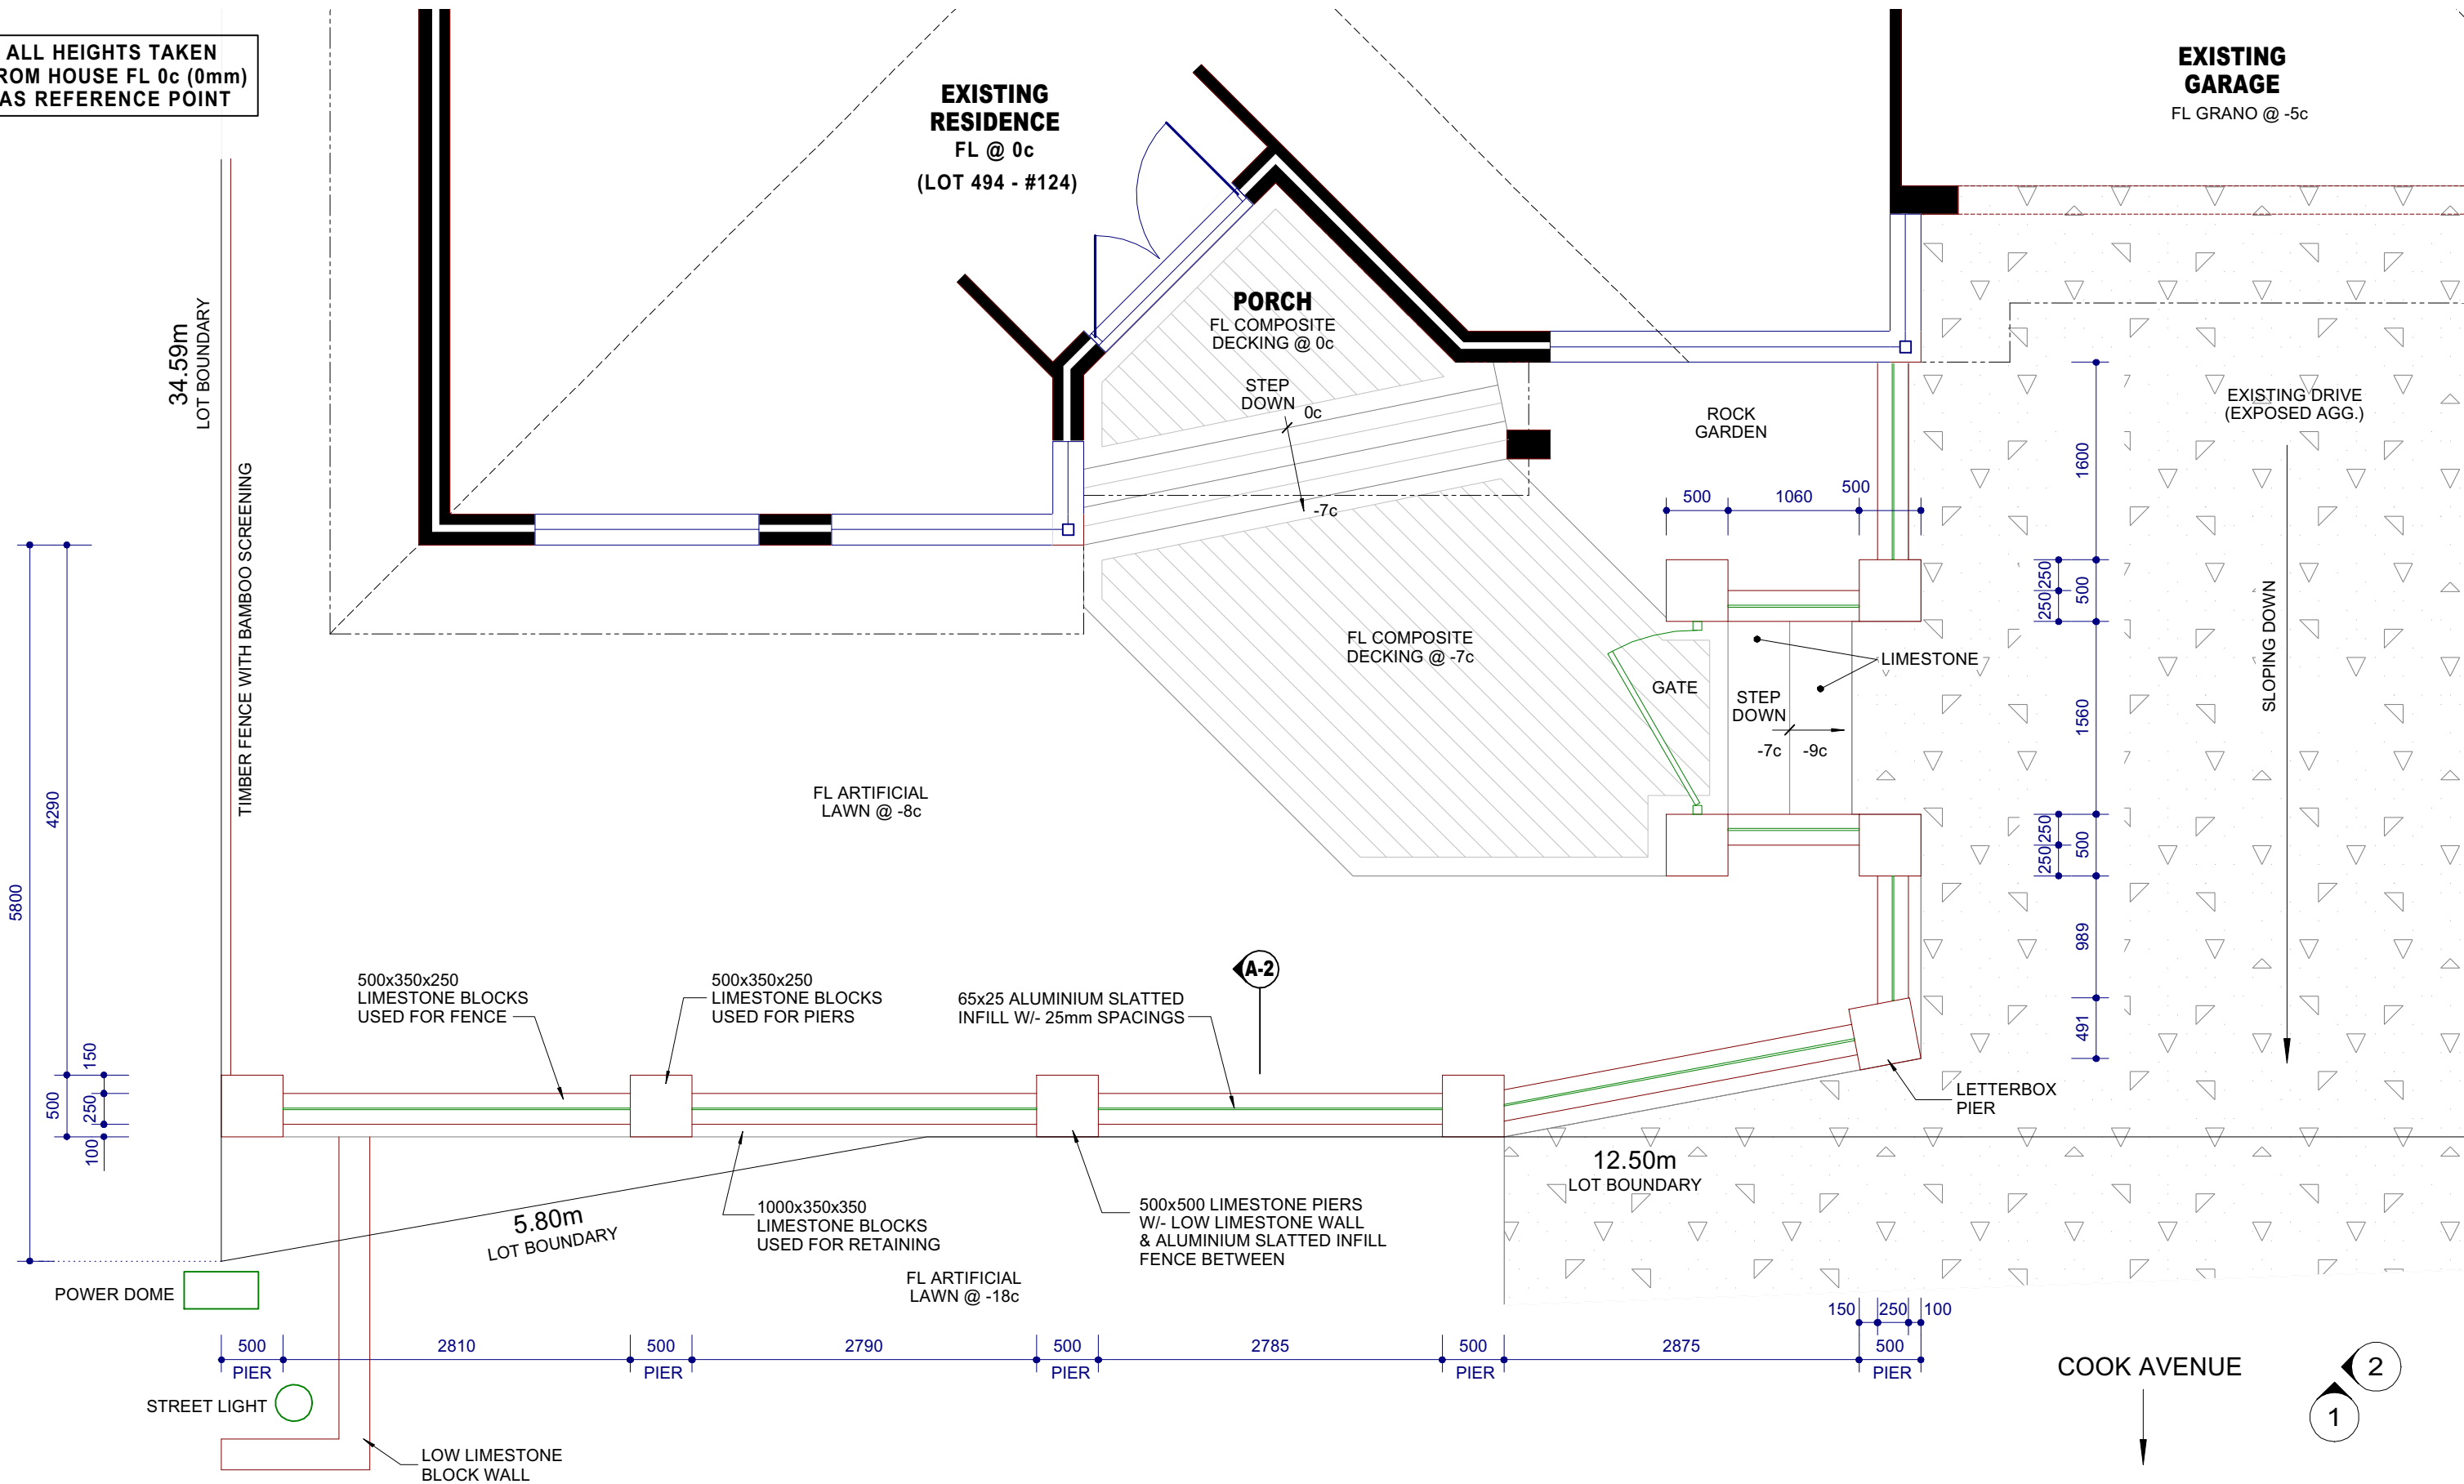

**home design wa**  
ARCHITECTURAL DESIGN & DRAFTING

A : Karrinyup WA 6018  
M : 0403 000 525  
E : homedesignwa@iinet.net.au

A.B.N 92 455 351 868

EXISTING RESIDENCE AT :  
**LOT 494 (#124)**  
**COOK AVENUE,**  
**HILLARYS.**


FOR -  
**NATHAN & REBECCA HOOD**


**HOME INTEGRITY**  
BUILDING CONSULTANTS

Home Integrity Pty Ltd  
PO Box 163  
Scarborough WA 6019  
Tel : 0420 803 292  
www.homeintegrity.com.au

AMENDMENT
26/9/23 AMEND'S N.R.


DRAWN - NR
DATE - 25/7/2023
SCALE - 1 : 50 @ A3
<b>SHEET 1 OF 3 DRGS</b>
JOB No. ----

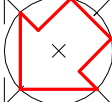  
NORTH


 Home Design WA

**GROUND FLOOR PLAN**  
**EXISTING RESIDENCE**


ALL HEIGHTS TAKEN FROM HOUSE FL 0c (0mm) AS REFERENCE POINT

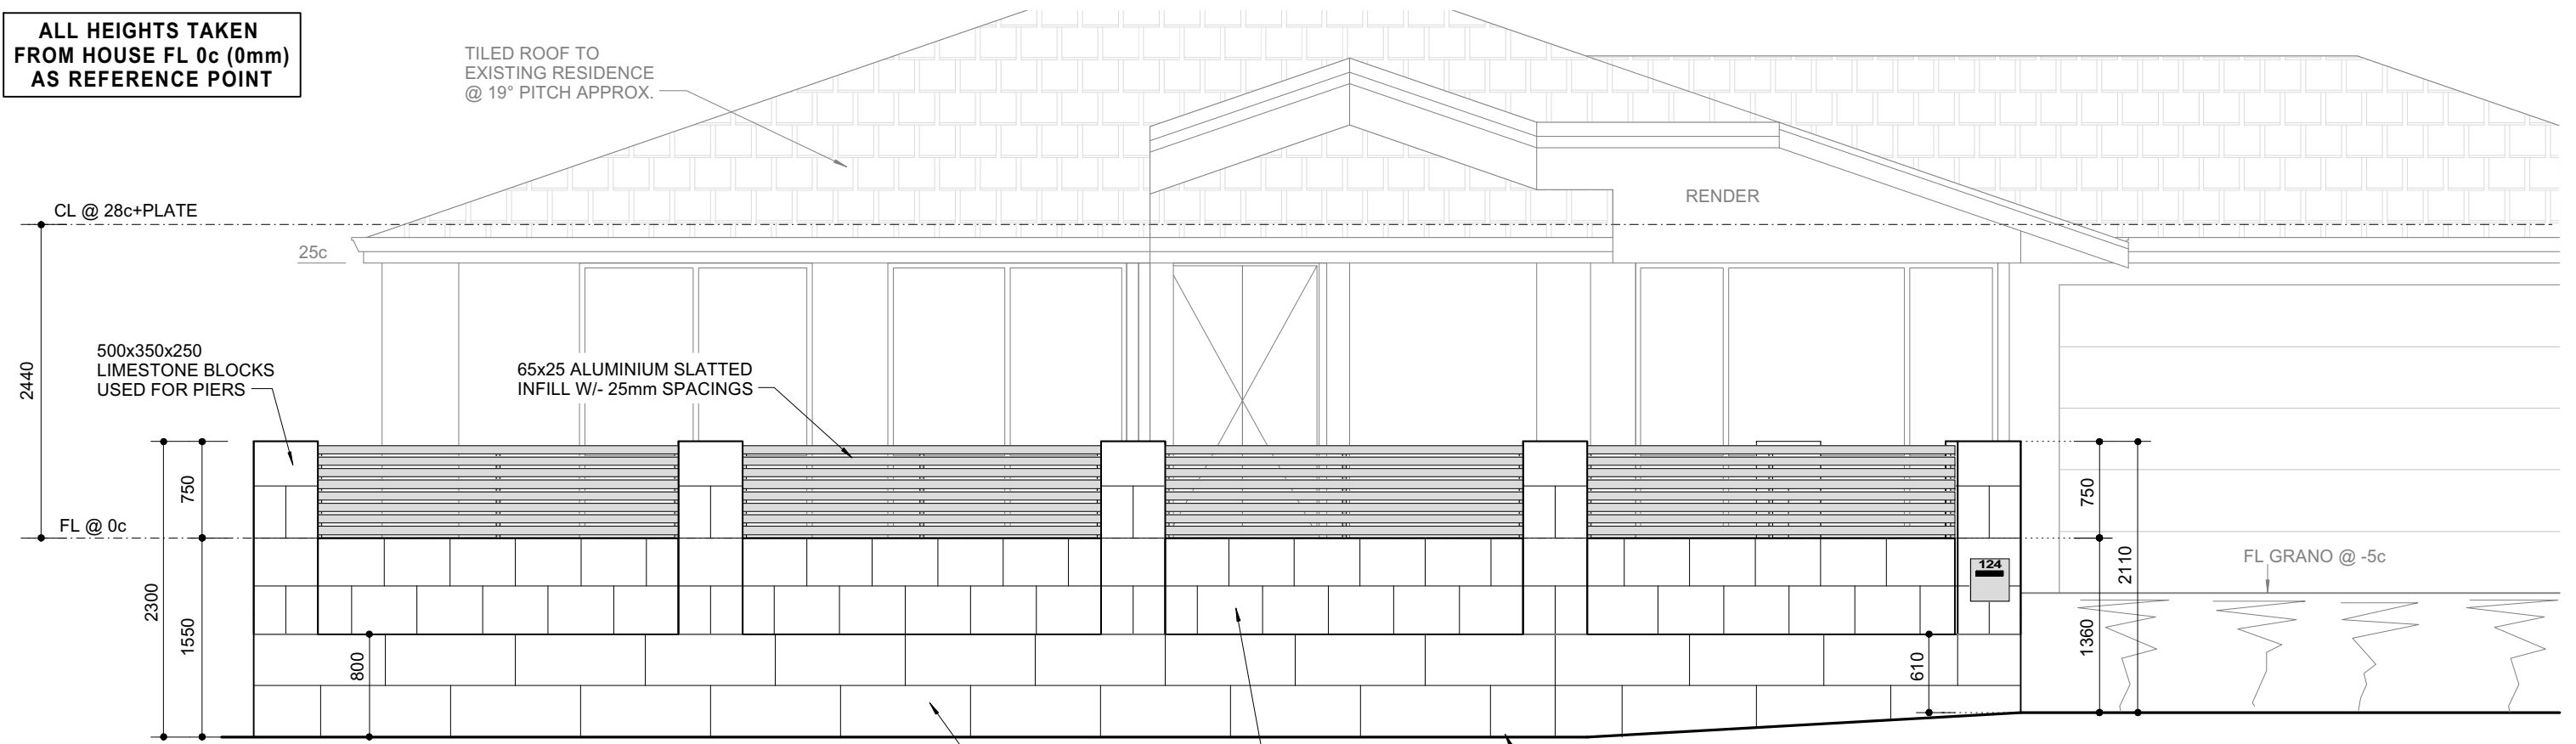

**ELEVATION 1 - FRONT (NORTH-WEST)  
COOK AVENUE**

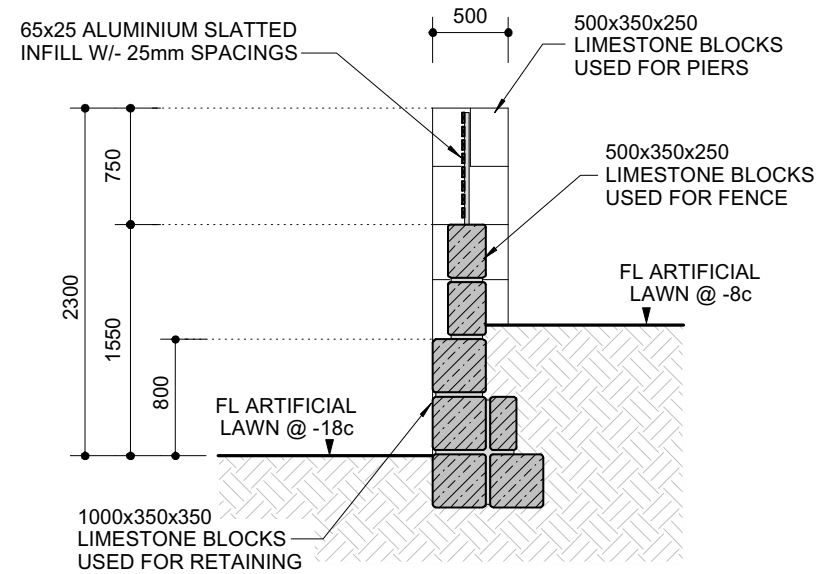

**SECTION A**

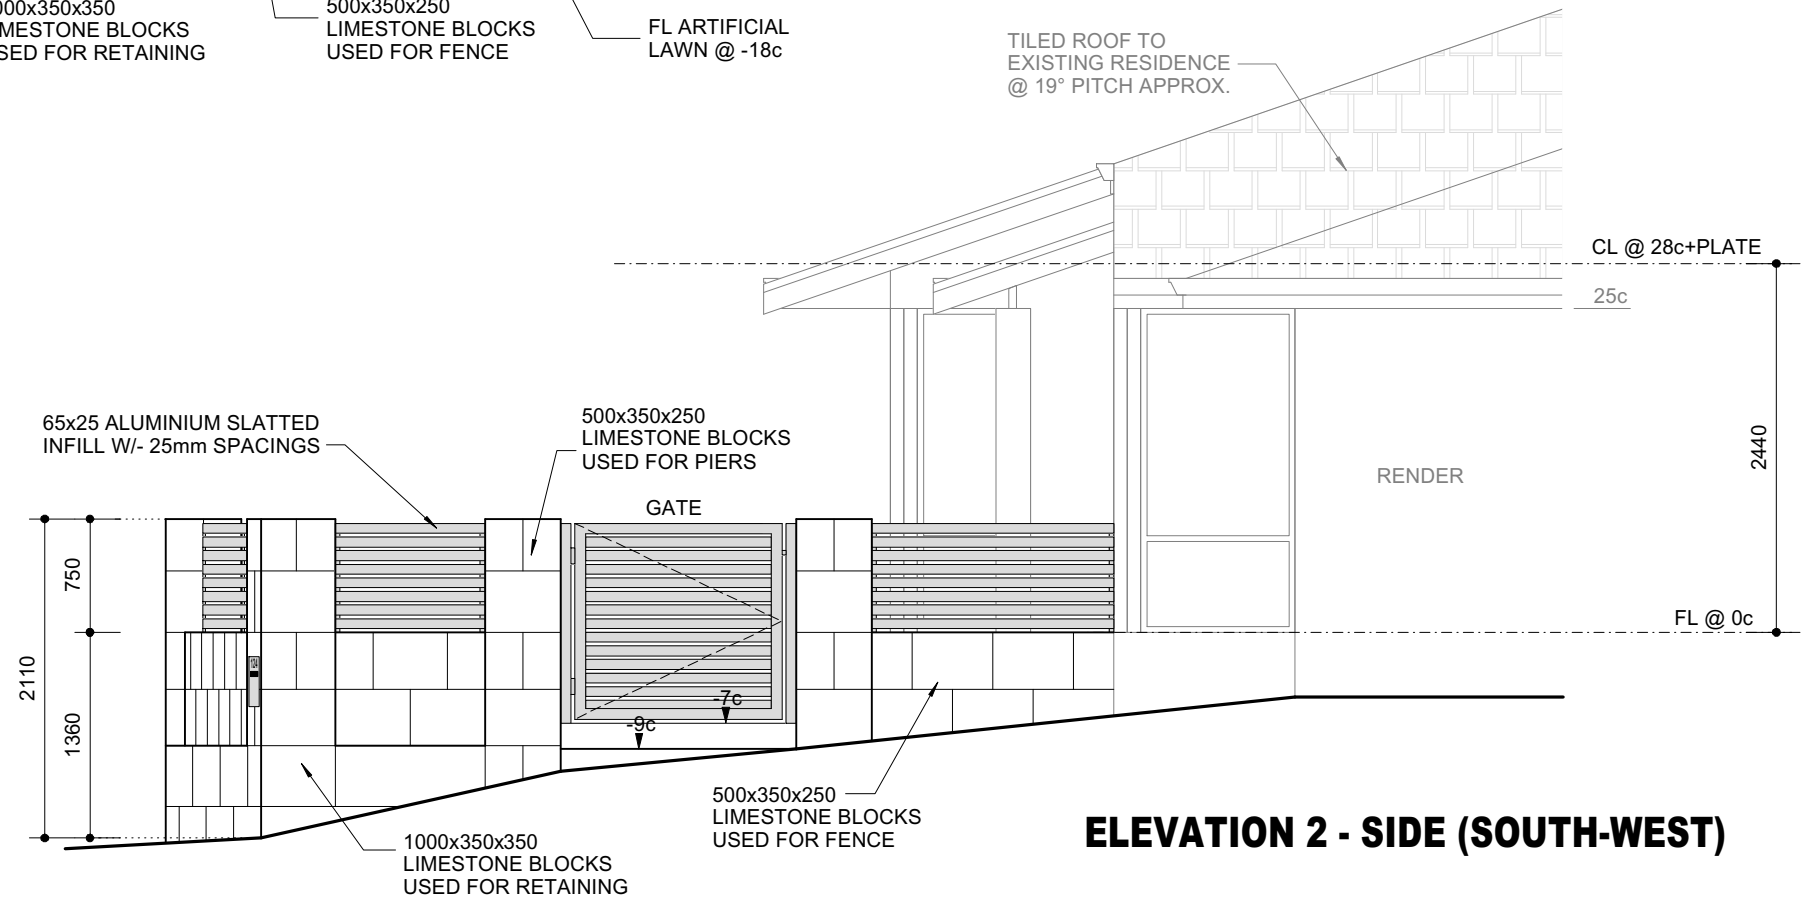

**ELEVATION 2 - SIDE (SOUTH-WEST)**

**home design wa**  
ARCHITECTURAL DESIGN & DRAFTING

A : Karrinyup WA 6018  
M : 0403 000 525  
E : homedesignwa@iinet.net.au

A.B.N 92 455 351 868

EXISTING RESIDENCE AT :  
**LOT 494 (#124)  
COOK AVENUE,  
HILLARYS.**

FOR -  
**NATHAN & REBECCA HOOD**



AMENDMENT

26/9/23 AMEND'S N.R.

DRAWN - NR

DATE - 25/7/2023

SCALE - 1 : 50 @ A3

**SHEET 2 OF 3 DRGS**

JOB No. ----



**ELEVATIONS & SECTION**

**EXISTING RESIDENCE**