

# Sorrento SLSC Redevelopment Concept Plans



- CLUB (MAIN AREAS)
- CLUB AMENITIES
- CLUB STORAGE & CIRCULATION
- COMMERCIAL AREA
- COMMERCIAL OUTDOOR DINING
- PUBLIC AMENITIES




1 SLSC UPPER FLOOR PLAN  
1:100

# Sorrento SLSC Redevelopment Concept Plans



- CLUB (MAIN AREAS)
- CLUB AMENITIES
- CLUB STORAGE & CIRCULATION
- COMMERCIAL AREA
- COMMERCIAL OUTDOOR DINING
- PUBLIC AMENITIES

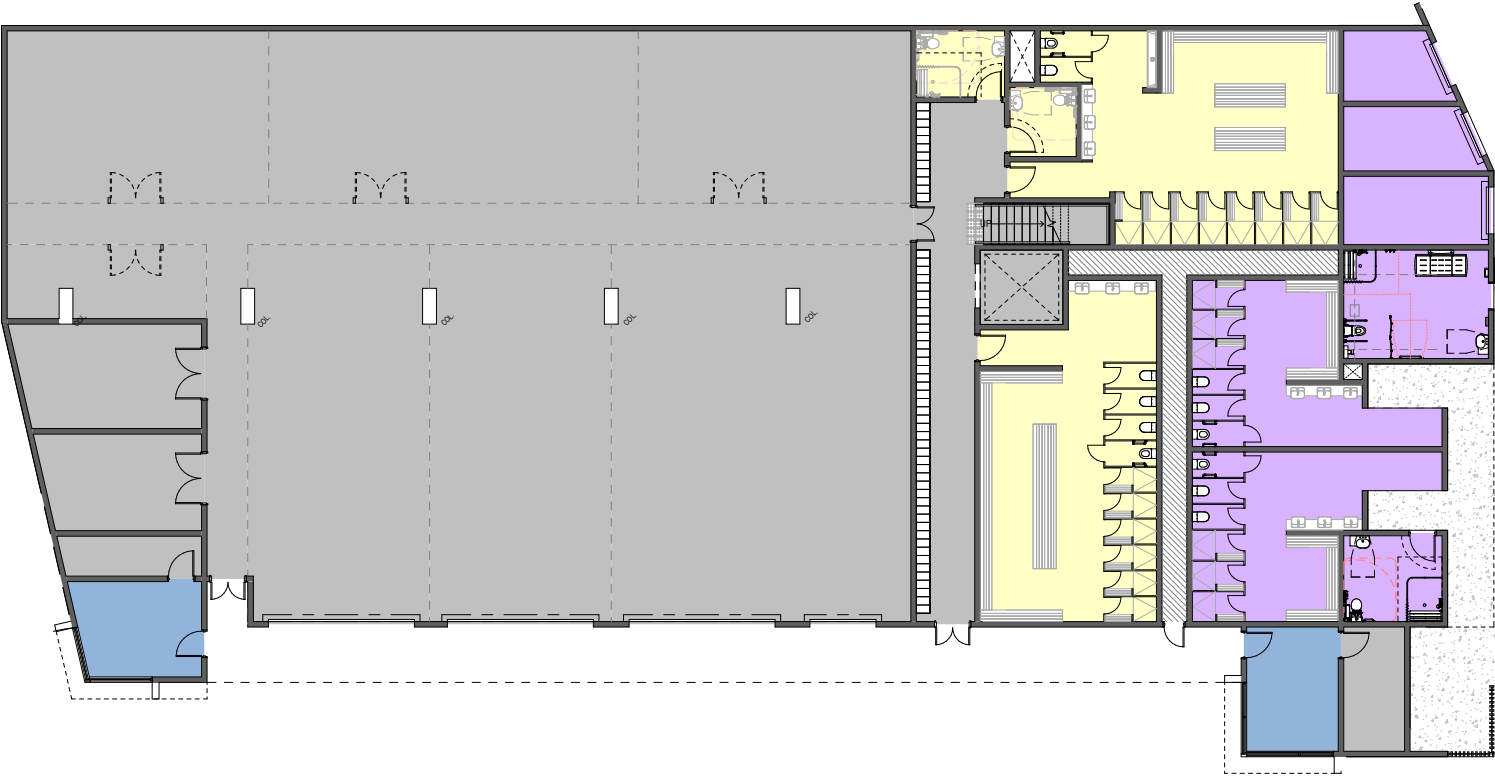


1 SLSC LOWER FLOOR PLAN  
1:100

# Sorrento SLSC Redevelopment Concept Plans




- CLUB (MAIN AREAS)
- CLUB AMENITIES
- CLUB STORAGE & CIRCULATION
- COMMERCIAL AREA
- COMMERCIAL OUTDOOR DINING
- PUBLIC AMENITIES

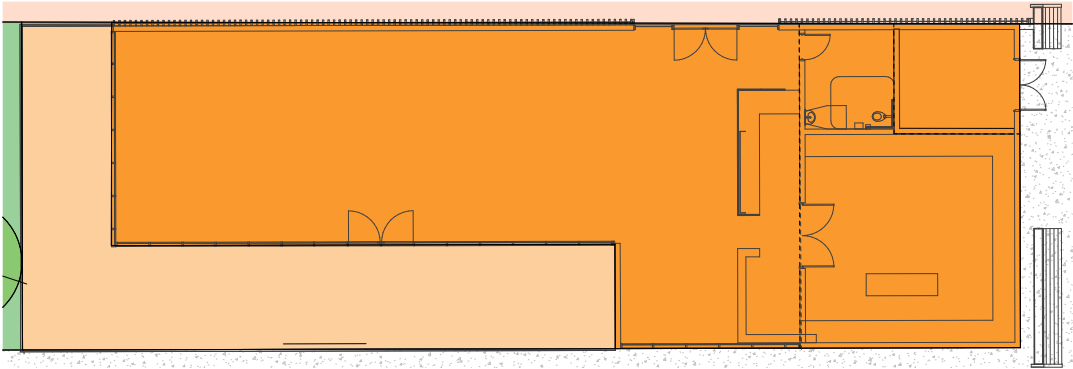

1 PROPOSED COMMERCIAL BUILDING  
1:100

# Sorrento SLSC Redevelopment Concept Plans

- CLUB (MAIN AREAS)
- CLUB AMENITIES
- CLUB STORAGE & CIRCULATION
- COMMERCIAL AREA
- COMMERCIAL OUTDOOR DINING
- PUBLIC AMENITIES

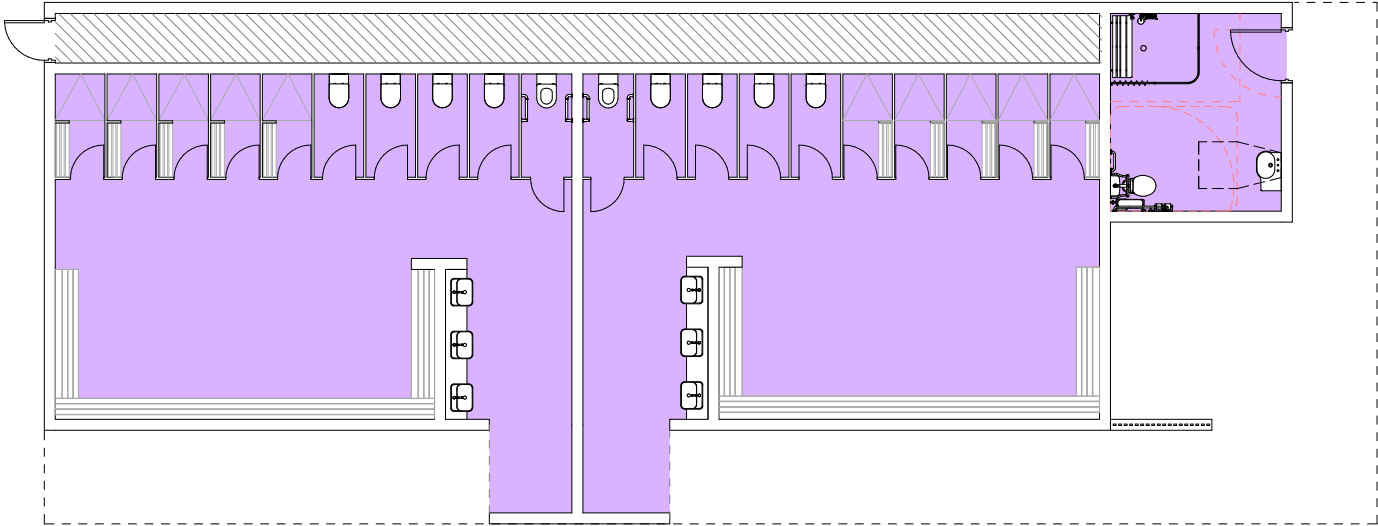

1 PROPOSED PUBLIC AMENITIES - FLOOR PLAN  
1:50

# Sorrento SLSC Redevelopment Concept Plans



PROPOSED NEW PUBLIC AMENITIES - OPTION 1

EXIST. NORTH BEACH ACCESS & GRASSED AREAS TO BE RETAINED

EXIST. CARPARK NORTH TO BE RETAINED

PROPOSED NORTH CARPARK MODIFICATIONS

EXIST. PUBLIC TOILETS TO BE DEMOLISHED

PROPOSED NEW SURF CLUB

PROPOSED SOUTH CARPARK MODIFICATIONS

EXIST. SLSC TO BE DEMOLISHED

PROPOSED NEW COMMERCIAL BUILDING

EXIST. CARPARK SOUTH TO BE RETAINED AND MODIFIED IN AREAS NOTED

# Sorrento SLSC Redevelopment Concept Plans



ARTIST IMPRESSION - LOOKING WEST FROM WEST COAST DRIVE (SURF CLUB FACILITY)

# Sorrento SLSC Redevelopment Concept Plans



ARTIST IMPRESSION - LOOKING SOUTH FROM SORRENTO BEACH (SURF CLUB FACILITY)

# Sorrento SLSC Redevelopment Concept Plans



ARTIST IMPRESSION - LOOKING SOUTH FROM SORRENTO BEACH (COMMERCIAL SPACE)



# Sorrento SLSC Redevelopment Concept Plans



**STREET VIEW - LOOKING WEST FROM WEST COAST DRIVE (SURF CLUB FACILITY AND COMMERCIAL SPACE)**

BEFORE



AFTER

# Sorrento SLSC Redevelopment Concept Plans



**STREET VIEW - LOOKING NORTH FROM WEST COAST DRIVE (SURF CLUB FACILITY AND COMMERCIAL SPACE)**

BEFORE



AFTER

# Sorrento SLSC Redevelopment Concept Plans



**STREET VIEW - LOOKING SOUTH FROM WEST COAST DRIVE (SURF CLUB FACILITY)**

BEFORE



AFTER