

Appendix A Shoreline Movement Plans

CITY OF JOONDALUP

COASTAL MONITORING

DRAWING No.	TITLE
D1267-01-01	MARMION TO SORRENTO
D1267-01-02	HILLARYS TO WHITFORDS
D1267-01-03	WHITFORDS TO MULLALOO
D1267-01-04	OCEAN REEF
D1267-01-05	ILUKA TO BURNS BEACH
D1267-01-06	BURNS BEACH



AT CORRECT SCALE THIS IS 100 mm

								CAD: D12670100A			
								PROJECT JOONDALUP COASTAL MONITORING			
								TITLE SHORELINE MOVEMENT DRAWING LIST & SHEET LAYOUT			
A	20.05.16	TVB	PRELIMINARY ISSUE					SCALE AT A1	NTS	DRAWING NUMBER	D1267-01-00
REV	DATE	APPROVED	AMENDMENT	REV	DATE	APPROVED	AMENDMENT				REV A

COPYRIGHT

The concepts and information contained in this document are the Copyright of m p rogers & associates. Use or copying of the document in whole or part without the written permission of m p rogers & associates constitutes an infringement of copyright.

This plan is not to be used for construction unless issued as Rev 0 and signed below

CLIENT

CITY OF JOONDALUP

DESIGNED

T. HUNT

CHECKED

T. HUNT

APPROVED

m p rogers & associates pl

coastal and port engineers

Suite 1, 128 Main Street
Osborne Park 6017
Western Australia

t: +61 8 9254 6600
f: +61 8 9254 6699
admin@coastsandports.com.au

AT CORRECT SCALE THIS IS 100 mm



LEGEND:

- | | |
|----------------------|----------------------|
| 1942 VEGETATION LINE | 2005 VEGETATION LINE |
| 1965 VEGETATION LINE | 2006 VEGETATION LINE |
| 1980 VEGETATION LINE | 2008 VEGETATION LINE |
| 1987 VEGETATION LINE | 2010 VEGETATION LINE |
| 1996 VEGETATION LINE | 2013 VEGETATION LINE |
| 2000 VEGETATION LINE | 2015 VEGETATION LINE |
| 2002 VEGETATION LINE | SEAWALL |
| 2003 VEGETATION LINE | EXPOSED ROCK |
| 2004 VEGETATION LINE | |




NOTES:

1. AERIAL PHOTOGRAPH TAKEN SEPTEMBER 2015, SUPPLIED BY CITY OF JOONDALUP.
2. VEG. LINES OBTAINED FROM MRA DATABASE.
3. EXPOSED ROCK FROM DOT (2005).
4. SEAWALL LOCATIONS FROM DOT (2005).

CAD: D12670101B

	</
--	--	----

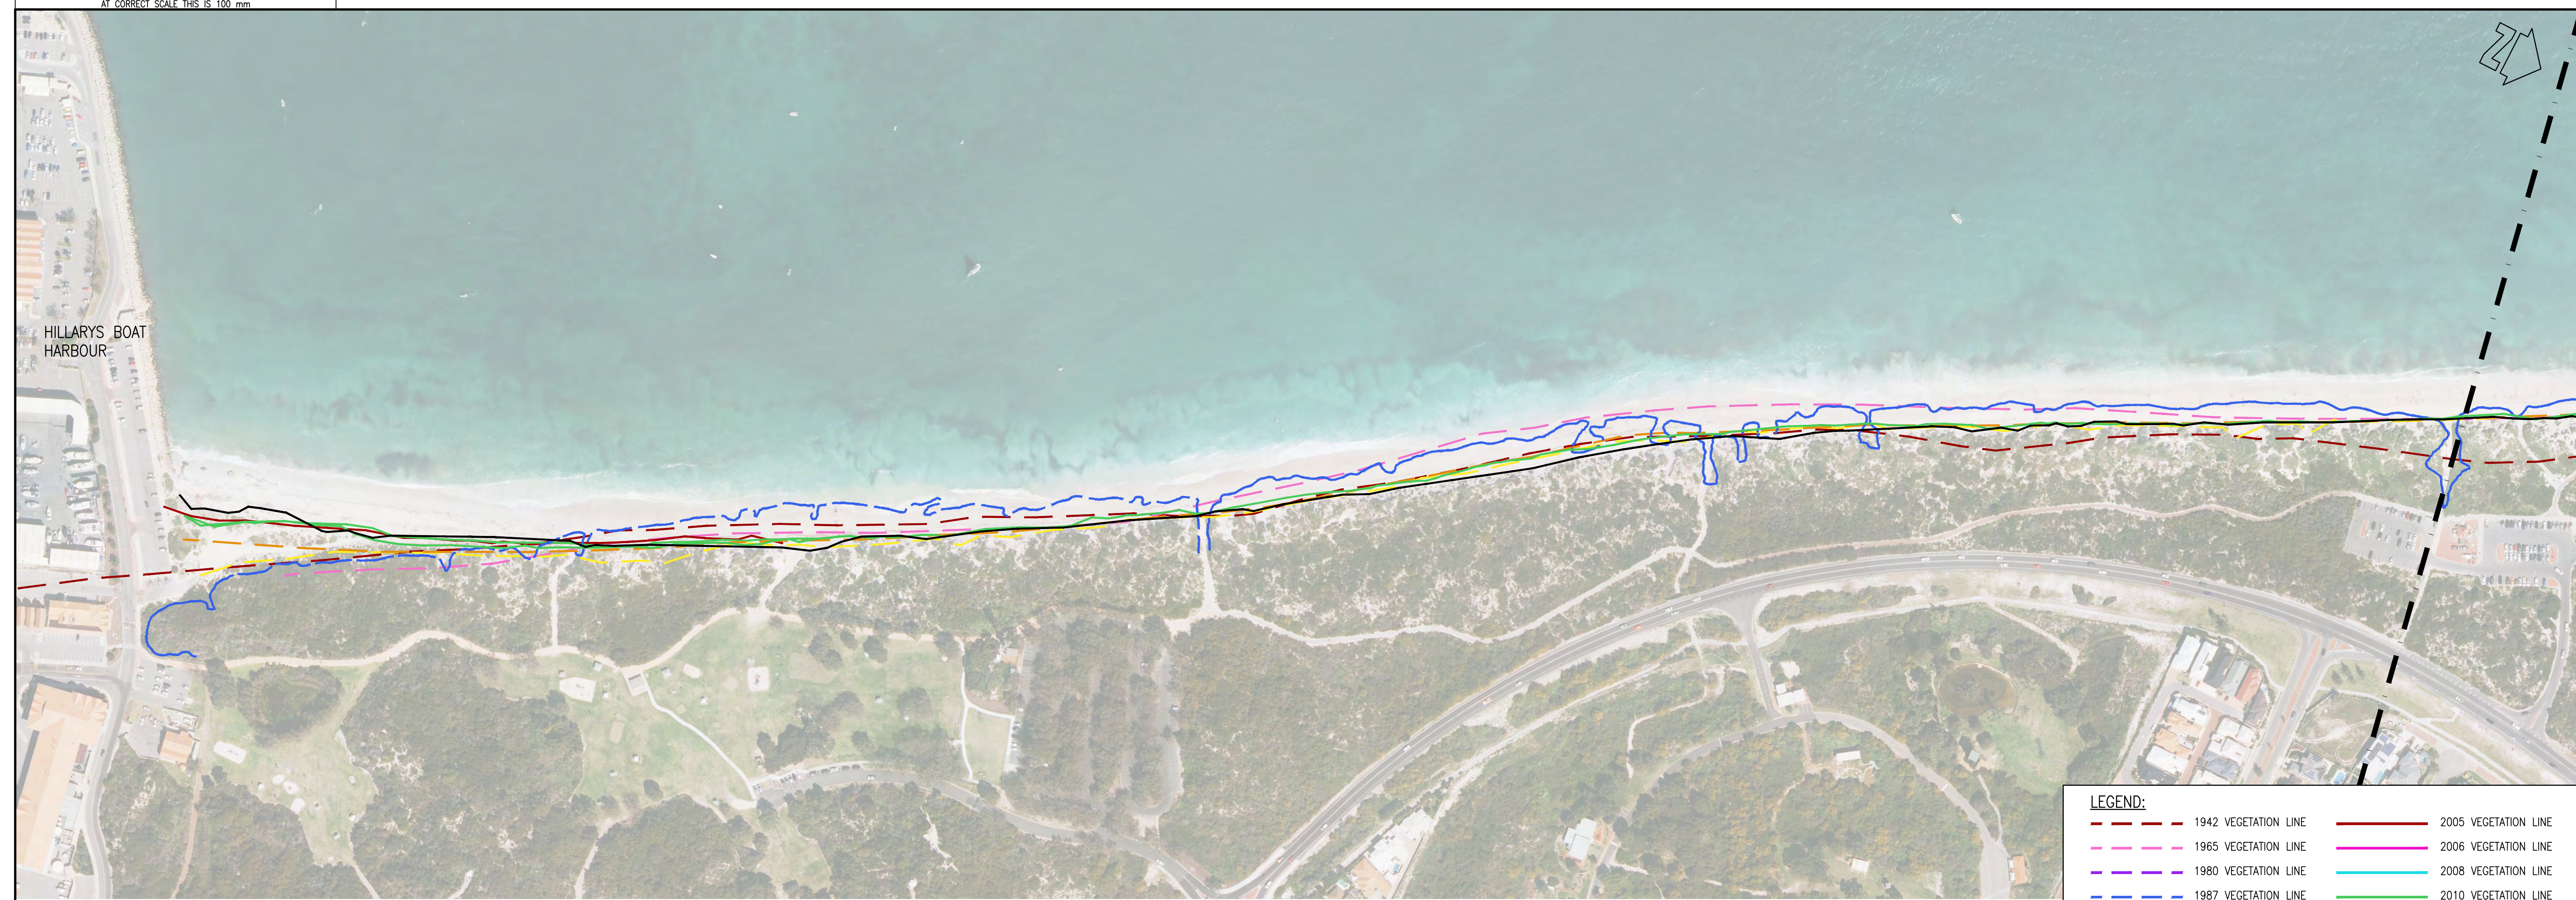

LEGEND:

1942 VEGETATION LINE

1965 VEGETATION LINE

1980 VEGETATION LINE

1987 VEGETATION LINE

1996 VEGETATION LINE

2000 VEGETATION LINE

2002 VEGETATION LINE

2003 VEGETATION LINE

2004 VEGETATION LINE

2005 VEGETATION LINE

2006 VEGETATION LINE

2008 VEGETATION LINE


2010 VEGETATION LINE

2013 VEGETATION LINE

2015 VEGETATION LINE

SEAWALL

EXPOSED ROCK

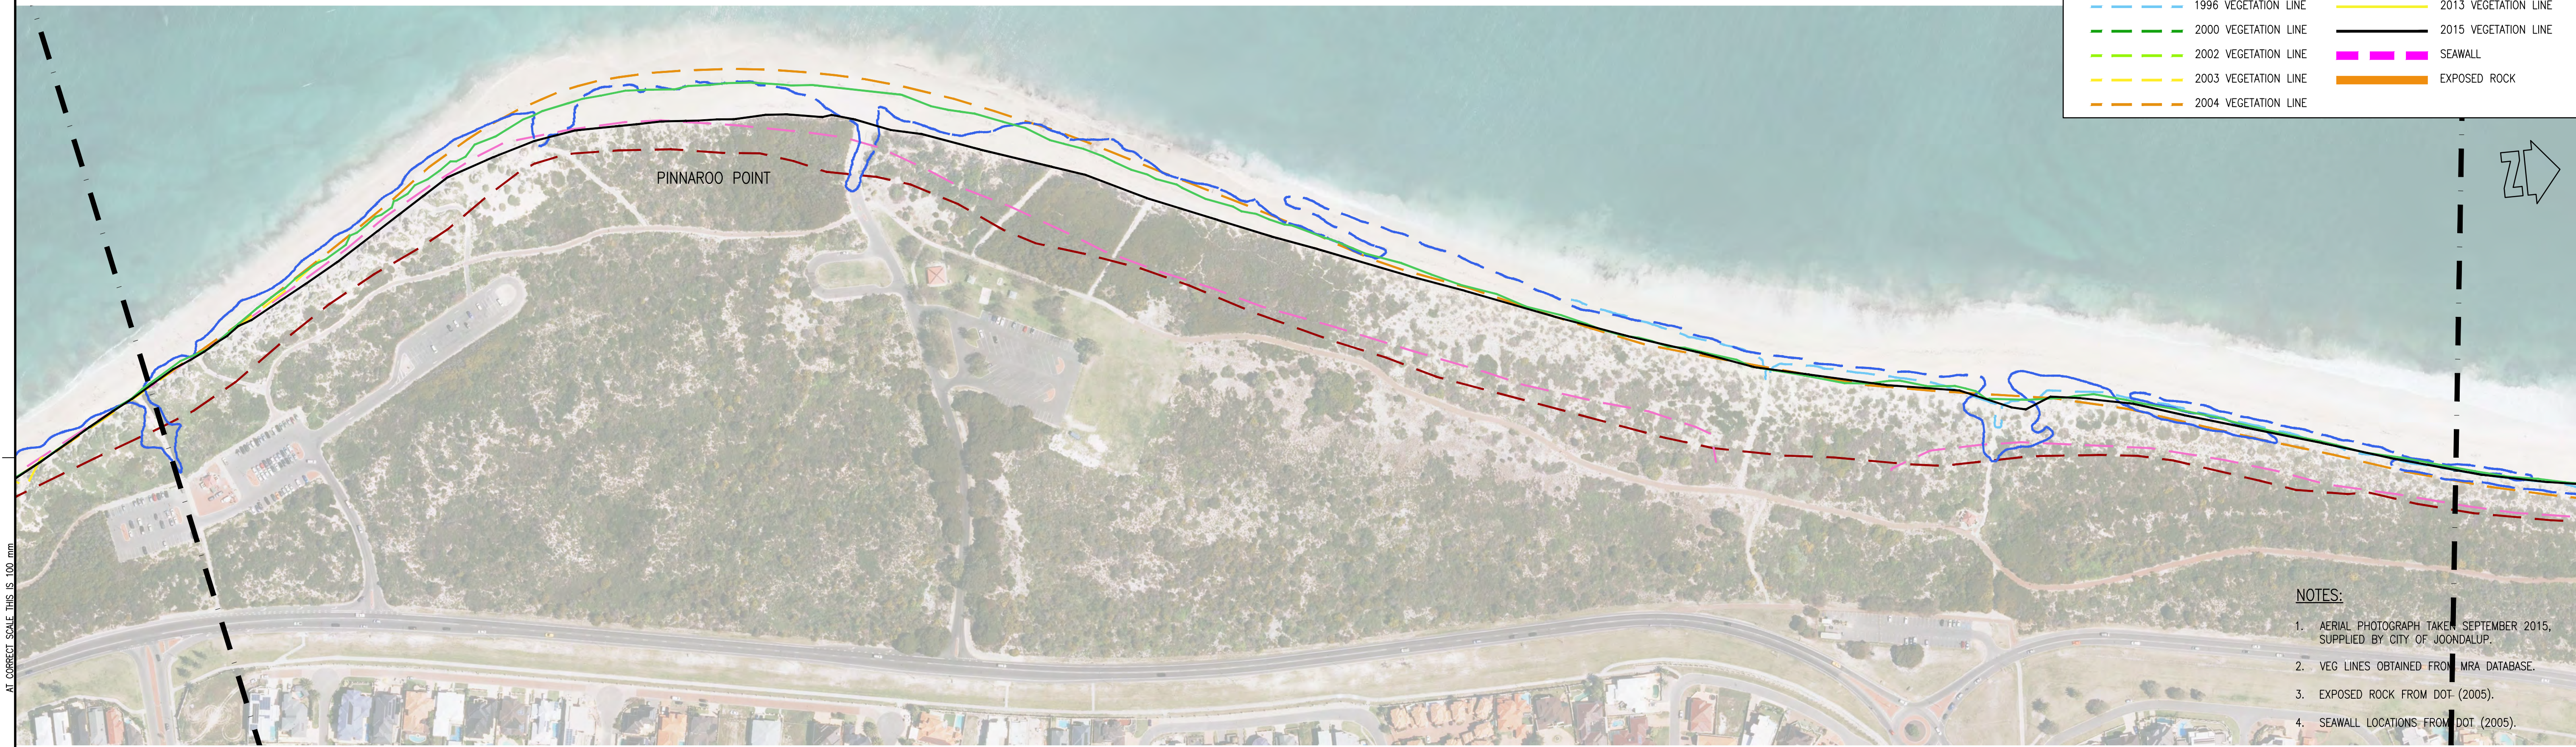

- NOTES:
- AERIAL PHOTOGRAPH TAKEN SEPTEMBER 2015, SUPPLIED BY CITY OF JOONDALUP.
 - VEG LINES OBTAINED FROM MRA DATABASE.
 - EXPOSED ROCK FROM DOT (2005).
 - SEAWALL LOCATIONS FROM DOT (2005).

	</
--	--	----



- LEGEND:
- | | |
|----------------------|----------------------|
| 1942 VEGETATION LINE | 2005 VEGETATION LINE |
| 1965 VEGETATION LINE | 2006 VEGETATION LINE |
| 1980 VEGETATION LINE | 2008 VEGETATION LINE |
| 1987 VEGETATION LINE | 2010 VEGETATION LINE |
| 1996 VEGETATION LINE | 2013 VEGETATION LINE |
| 2000 VEGETATION LINE | 2015 VEGETATION LINE |
| 2002 VEGETATION LINE | SEAWALL |
| 2003 VEGETATION LINE | EXPOSED ROCK |
| 2004 VEGETATION LINE | |

- NOTES:
- AERIAL PHOTOGRAPH TAKEN SEPTEMBER 2015, SUPPLIED BY CITY OF JOONDALUP.
 - VEG. LINES OBTAINED FROM MRL DATABASE.
 - EXPOSED ROCK FROM DOT (2005).
 - SEAWALL LOCATIONS FROM DOT (2005).


								CAD: D12670103B			
				COPYRIGHT				CLIENT			
				The concepts and information contained in this document are the Copyright of m p rogers & associates. Use or copying of the document in whole or part without the written permission of m p rogers & associates constitutes an infringement of copyright.				CITY OF JOONDALUP			
				This plan is not to be used for construction unless issued as Rev 0 and signed below				DESIGNED			
								CHECKED			
								APPROVED			
								DRAWN			
								T. VAN BEEM			
								CHECKED			
								T. HUNT			
								m p rogers & associates pl			
								coastal and port engineers			
								Suite 1, 128 Main Street			
								Osborne Park 6017			
								Western Australia			
								t: +61 8 9254 6600			
								f: +61 8 9254 6699			
								admin@coastsandports.com.au			
								PROJECT			
								JOONDALUP COASTAL MONITORING			
								TITLE			
								SHORELINE MOVEMENT PLAN			
								WHITFORDS TO MULLALOO			
								SCALE AT A1			
								1:2,000			
								DRAWING NUMBER			
								D1267-01-03			
								REV			
								B			



LEGEND:			
---	1942 VEGETATION LINE	---	2005 VEGETATION LINE
---	1965 VEGETATION LINE	---	2006 VEGETATION LINE
---	1980 VEGETATION LINE	---	2008 VEGETATION LINE
---	1987 VEGETATION LINE	---	2010 VEGETATION LINE
---	1996 VEGETATION LINE	---	2013 VEGETATION LINE
---	2000 VEGETATION LINE	---	2015 VEGETATION LINE
---	2002 VEGETATION LINE	---	SEAWALL
---	2003 VEGETATION LINE	---	EXPOSED ROCK
---	2004 VEGETATION LINE		

- NOTES:
1. AERIAL PHOTOGRAPH TAKEN SEPTEMBER 2015, SUPPLIED BY CITY OF JOONDALUP.
 2. VEG LINES OBTAINED FROM MRA DATABASE.
 3. EXPOSED ROCK FROM DOT (2005).
 4. SEAWALL LOCATIONS FROM DOT (2005).

	</
--	--	----

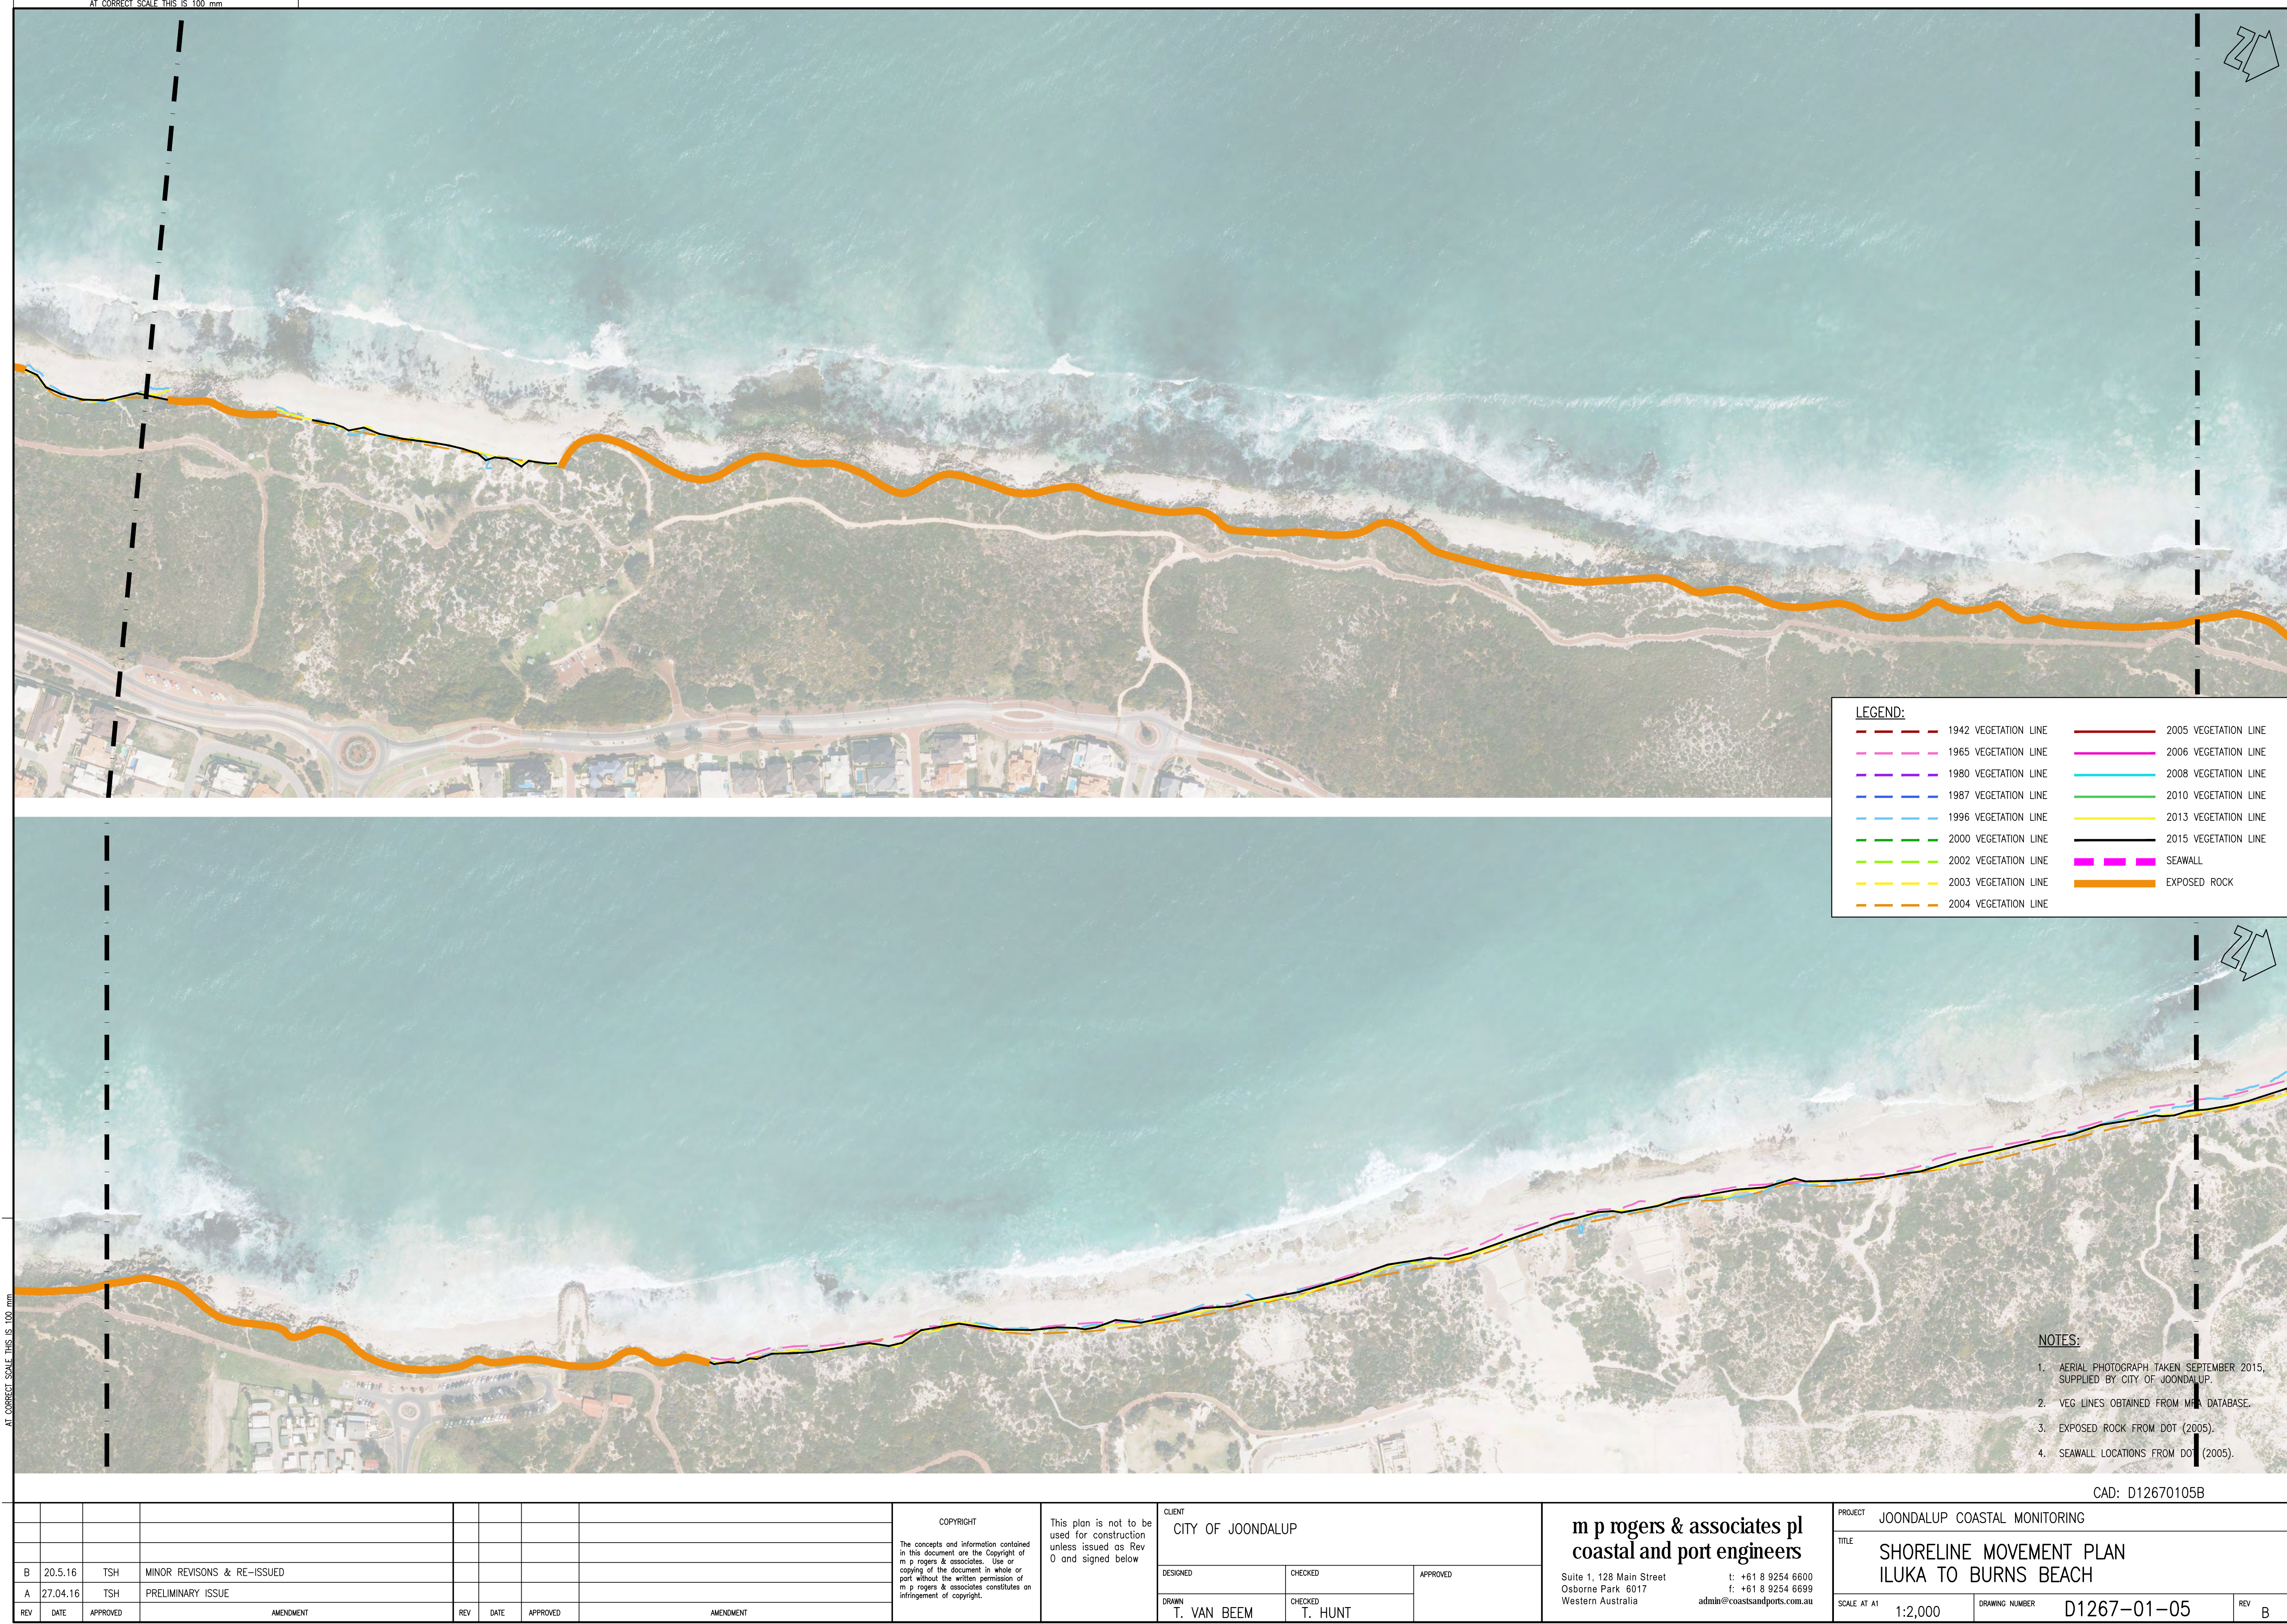

- LEGEND:**
- | | |
|----------------------|----------------------|
| 1942 VEGETATION LINE | 2005 VEGETATION LINE |
| 1965 VEGETATION LINE | 2006 VEGETATION LINE |
| 1980 VEGETATION LINE | 2008 VEGETATION LINE |
| 1987 VEGETATION LINE | 2010 VEGETATION LINE |
| 1996 VEGETATION LINE | 2013 VEGETATION LINE |
| 2000 VEGETATION LINE | 2015 VEGETATION LINE |
| 2002 VEGETATION LINE | SEAWALL |
| 2003 VEGETATION LINE | EXPOSED ROCK |
| 2004 VEGETATION LINE | |

- NOTES:**
- AERIAL PHOTOGRAPH TAKEN SEPTEMBER 2015, SUPPLIED BY CITY OF JOONDALUP.
 - VEG LINES OBTAINED FROM MPA DATABASE.
 - EXPOSED ROCK FROM DOT (2005).
 - SEAWALL LOCATIONS FROM DOT (2005).

								CAD: D12670105B			
				COPYRIGHT				CLIENT			
				The concepts and information contained in this document are the Copyright of m p rogers & associates. Use or copying of the document in whole or part without the written permission of m p rogers & associates constitutes an infringement of copyright.				CITY OF JOONDALUP			
				This plan is not to be used for construction unless issued as Rev 0 and signed below				DESIGNED			
								CHECKED			
								APPROVED			
								DRAWN			
								T. VAN BEEM			
								CHECKED			
								T. HUNT			
								PROJECT			
								JOONDALUP COASTAL MONITORING			
								TITLE			
								SHORELINE MOVEMENT PLAN ILUKA TO BURNS BEACH			
								SCALE AT A1			
								1:2,000			
								DRAWING NUMBER			
								D1267-01-05			
								REV			
								B			

AT CORRECT SCALE THIS IS 100 mm



NOTES:

- CAD: D12670106B

[illegible]