



DISCLAIMER: While every care is taken to ensure the accuracy of this data, the City of Joondalup makes no representations or warranties about its accuracy, completeness or suitability for any particular purpose and disclaims all liability for all expenses, losses, damages and costs which you might incur as a result of the data being inaccurate or incomplete in any way and for any reason.

Santiago Park

30/03/2017

1:2257





DISCLAIMER: While every care is taken to ensure the accuracy of this data, the City of Joondalup makes no representations or warranties about its accuracy, completeness or suitability for any particular purpose and disclaims all liability for all expenses, losses, damages and costs which you might incur as a result of the data being inaccurate or incomplete in any way and for any reason.

Littorina Park

30/03/2017

1:2257





DISCLAIMER: While every care is taken to ensure the accuracy of this data, the City of Joondalup makes no representations or warranties about its accuracy, completeness or suitability for any particular purpose and disclaims all liability for all expenses, losses, damages and costs which you might incur as a result of the data being inaccurate or incomplete in any way and for any reason.

Prince Regent Park


30/03/2017
1:2257





PROPOSED SITE PLAN - LITTORINA PARK
SCALE 1:1000 @A1

INTERIM ISSUE ONLY
DATE: 01.06.2017

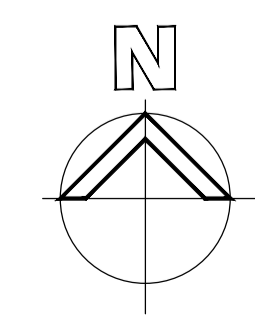


revision/issue	description	drawn	checked	date
project	CITY OF JOONDALUP SITE INVESTIGATIONS	drawn	LY	description
location	LITTORINA PARK	checked	NP	LITTORINA PARK PROPOSAL
scale	1:1000 @ A1	date	JUNE 2017	project no
				55.17
				dwg no
				SK01

Hodge Collard Preston ARCHITECTS
Third Floor, 38 Richardson Street, West Perth, WA 6005
PO Box 743, West Perth, WA 6872
Ph: (08) 9322 5144
Fax: (08) 9322 5740
Email: admin@hpcparch.com



PROPOSED SITE PLAN - PRINCE REGENT PARK
SCALE 1:1000 @A1

INTERIM ISSUE ONLY
DATE: 12.07.2017

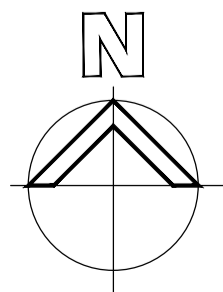

revision/ issue	description	drawn	checked	date
project	CITY OF JOONDALUP SITE INVESTIGATIONS	drawn LY	description PRINCE REGENT PROPOSALS	
location	PRINCE REGENT PARK	checked NP		
scale	1:1000 @ A1	date	JUNE 2017	dwg no SK02
Hodge Collard Preston ARCHITECTS <small>Third Floor, 38 Richardson Street, West Perth, WA 6005 PO Box 743, West Perth, WA 6872 Ph: (08) 9322 5144 Fax: (08) 9322 5740 Email: admin@hpcparch.com</small>		project no 55.17		




8 x mature Cassaurina trees




DISCLAIMER: While every care is taken to ensure the accuracy of this data, the City of Joondalup makes no representations or warranties about its accuracy, completeness or suitability for any particular purpose and disclaims all liability for all expenses, losses, damages and costs which you might incur as a result of the data being inaccurate or incomplete in any way and for any reason.

Littorina Park – proposed tree removal


13/07/2017
1:1129

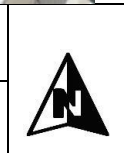



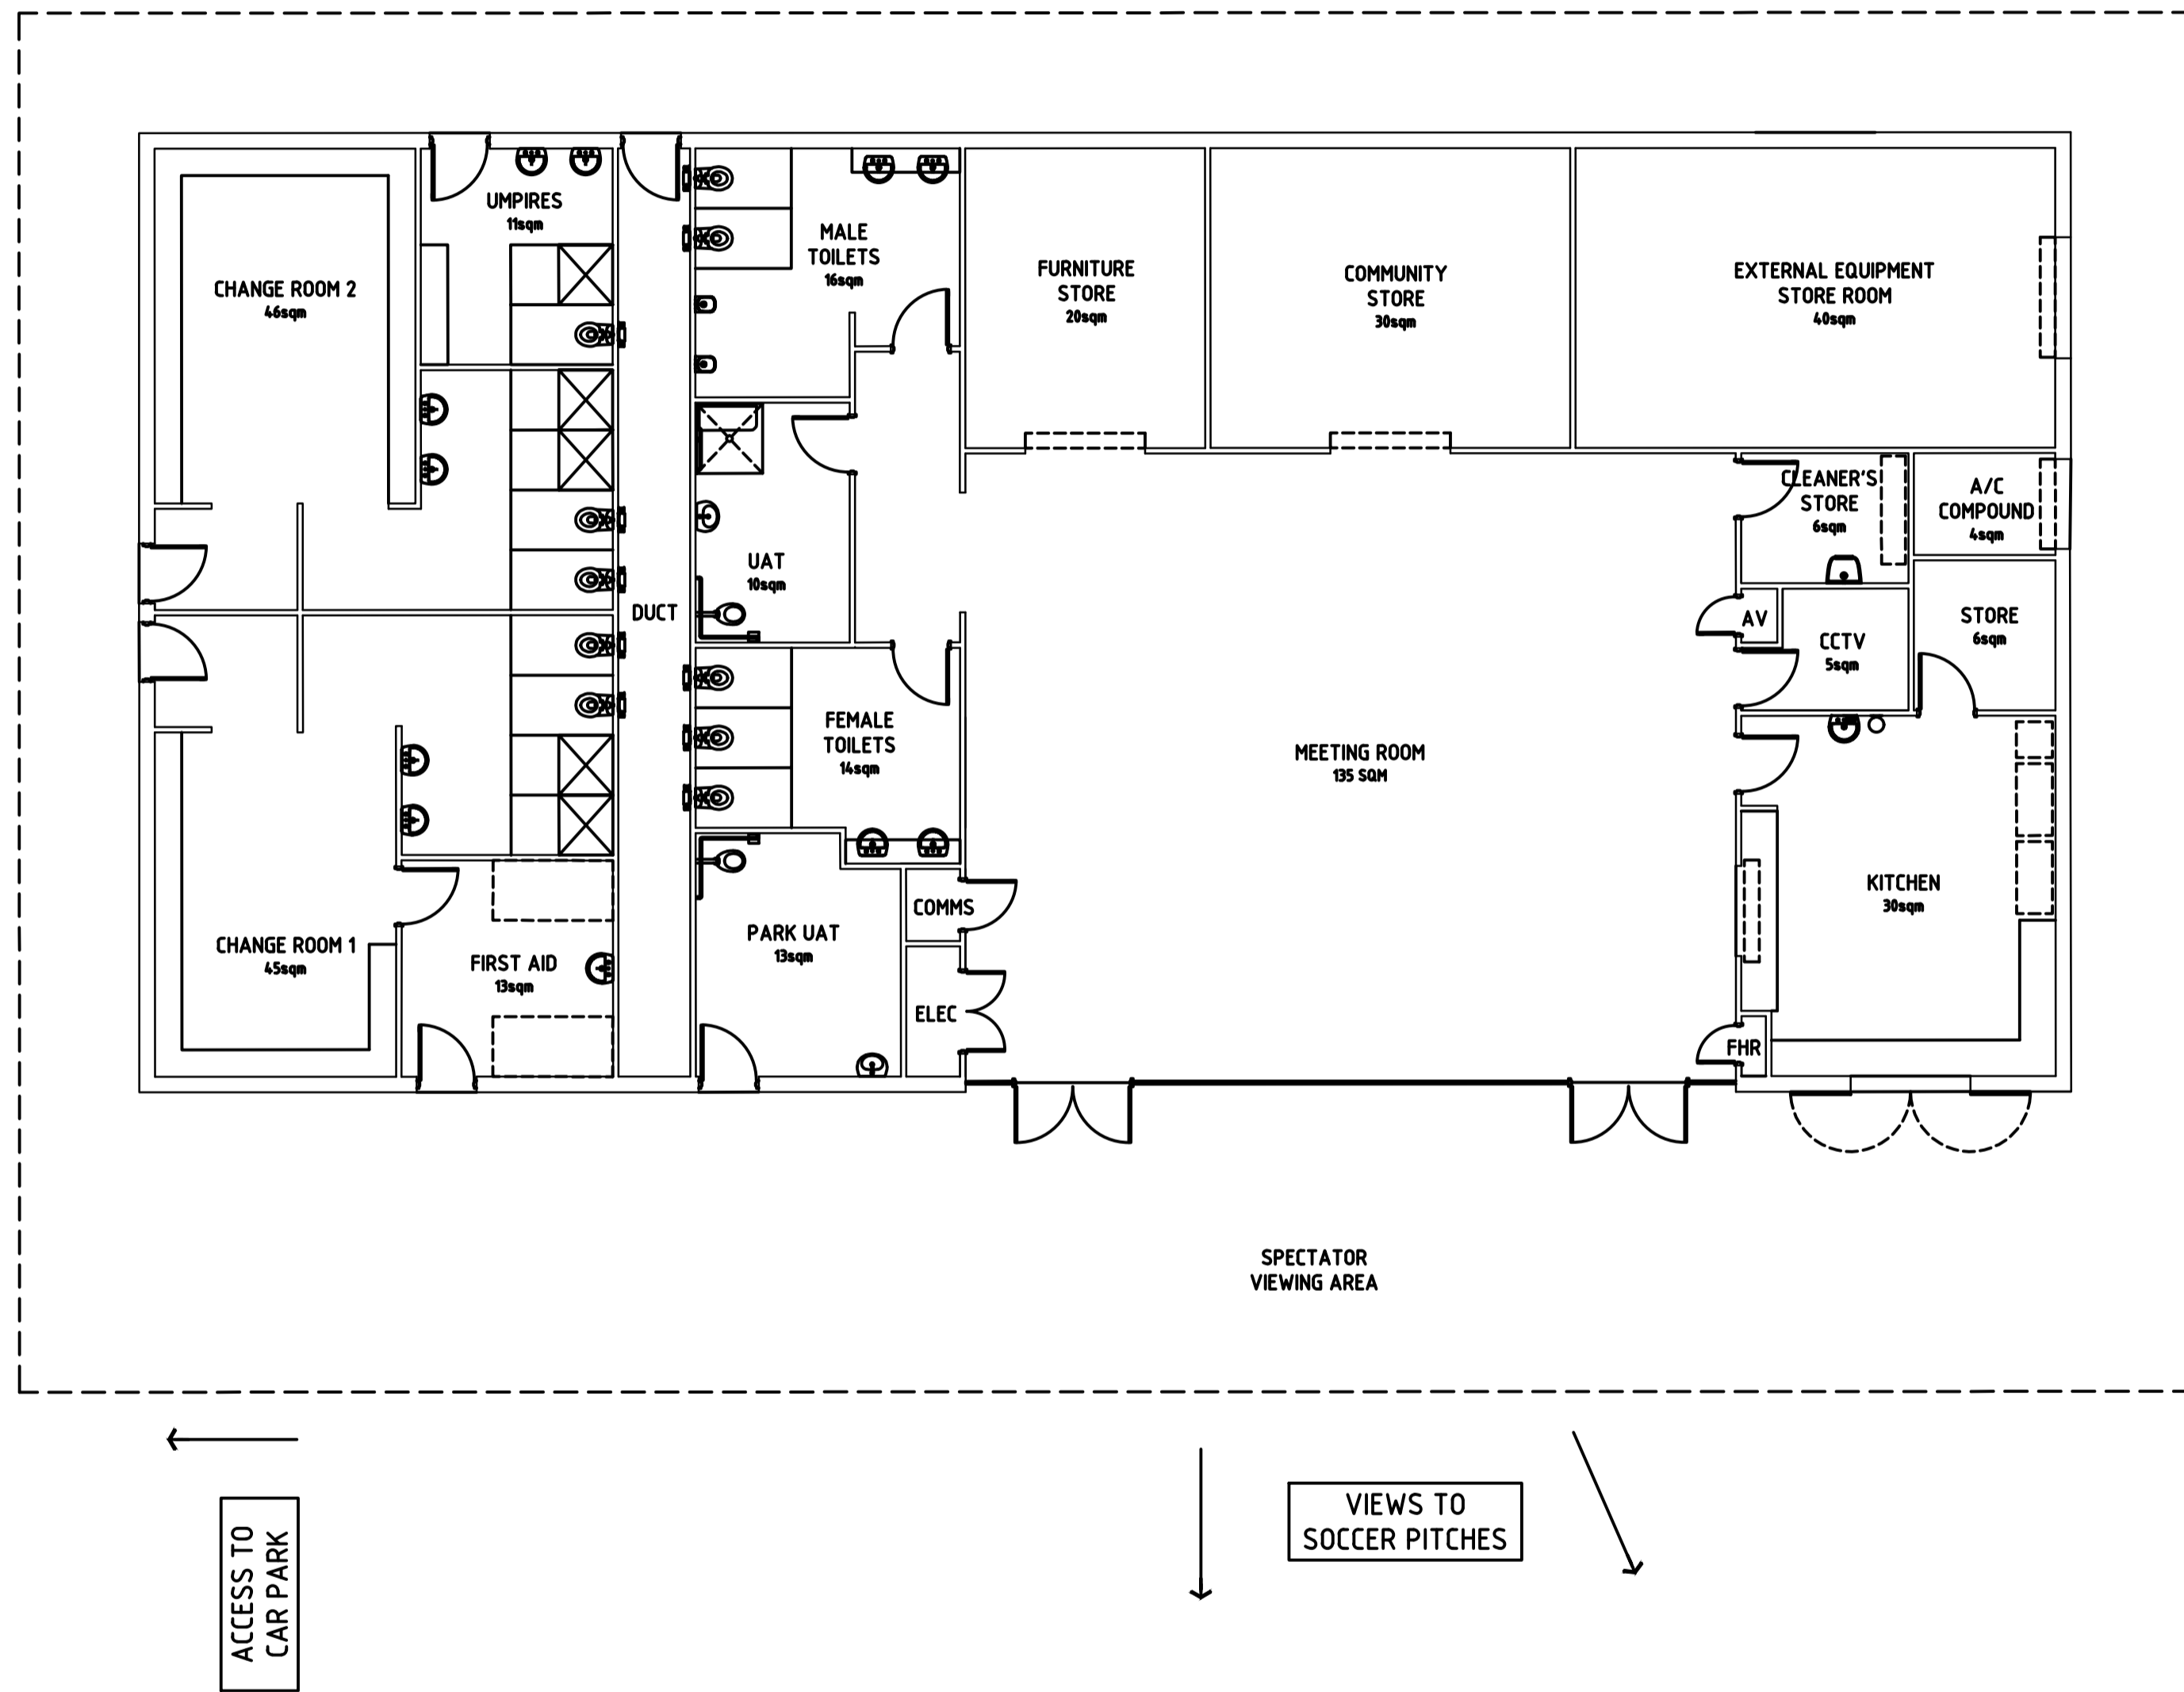


PROPOSED FLOOR PLAN - PRINCE REGENT PARK
 OPTION 1
 SCALE 1:100 @A1

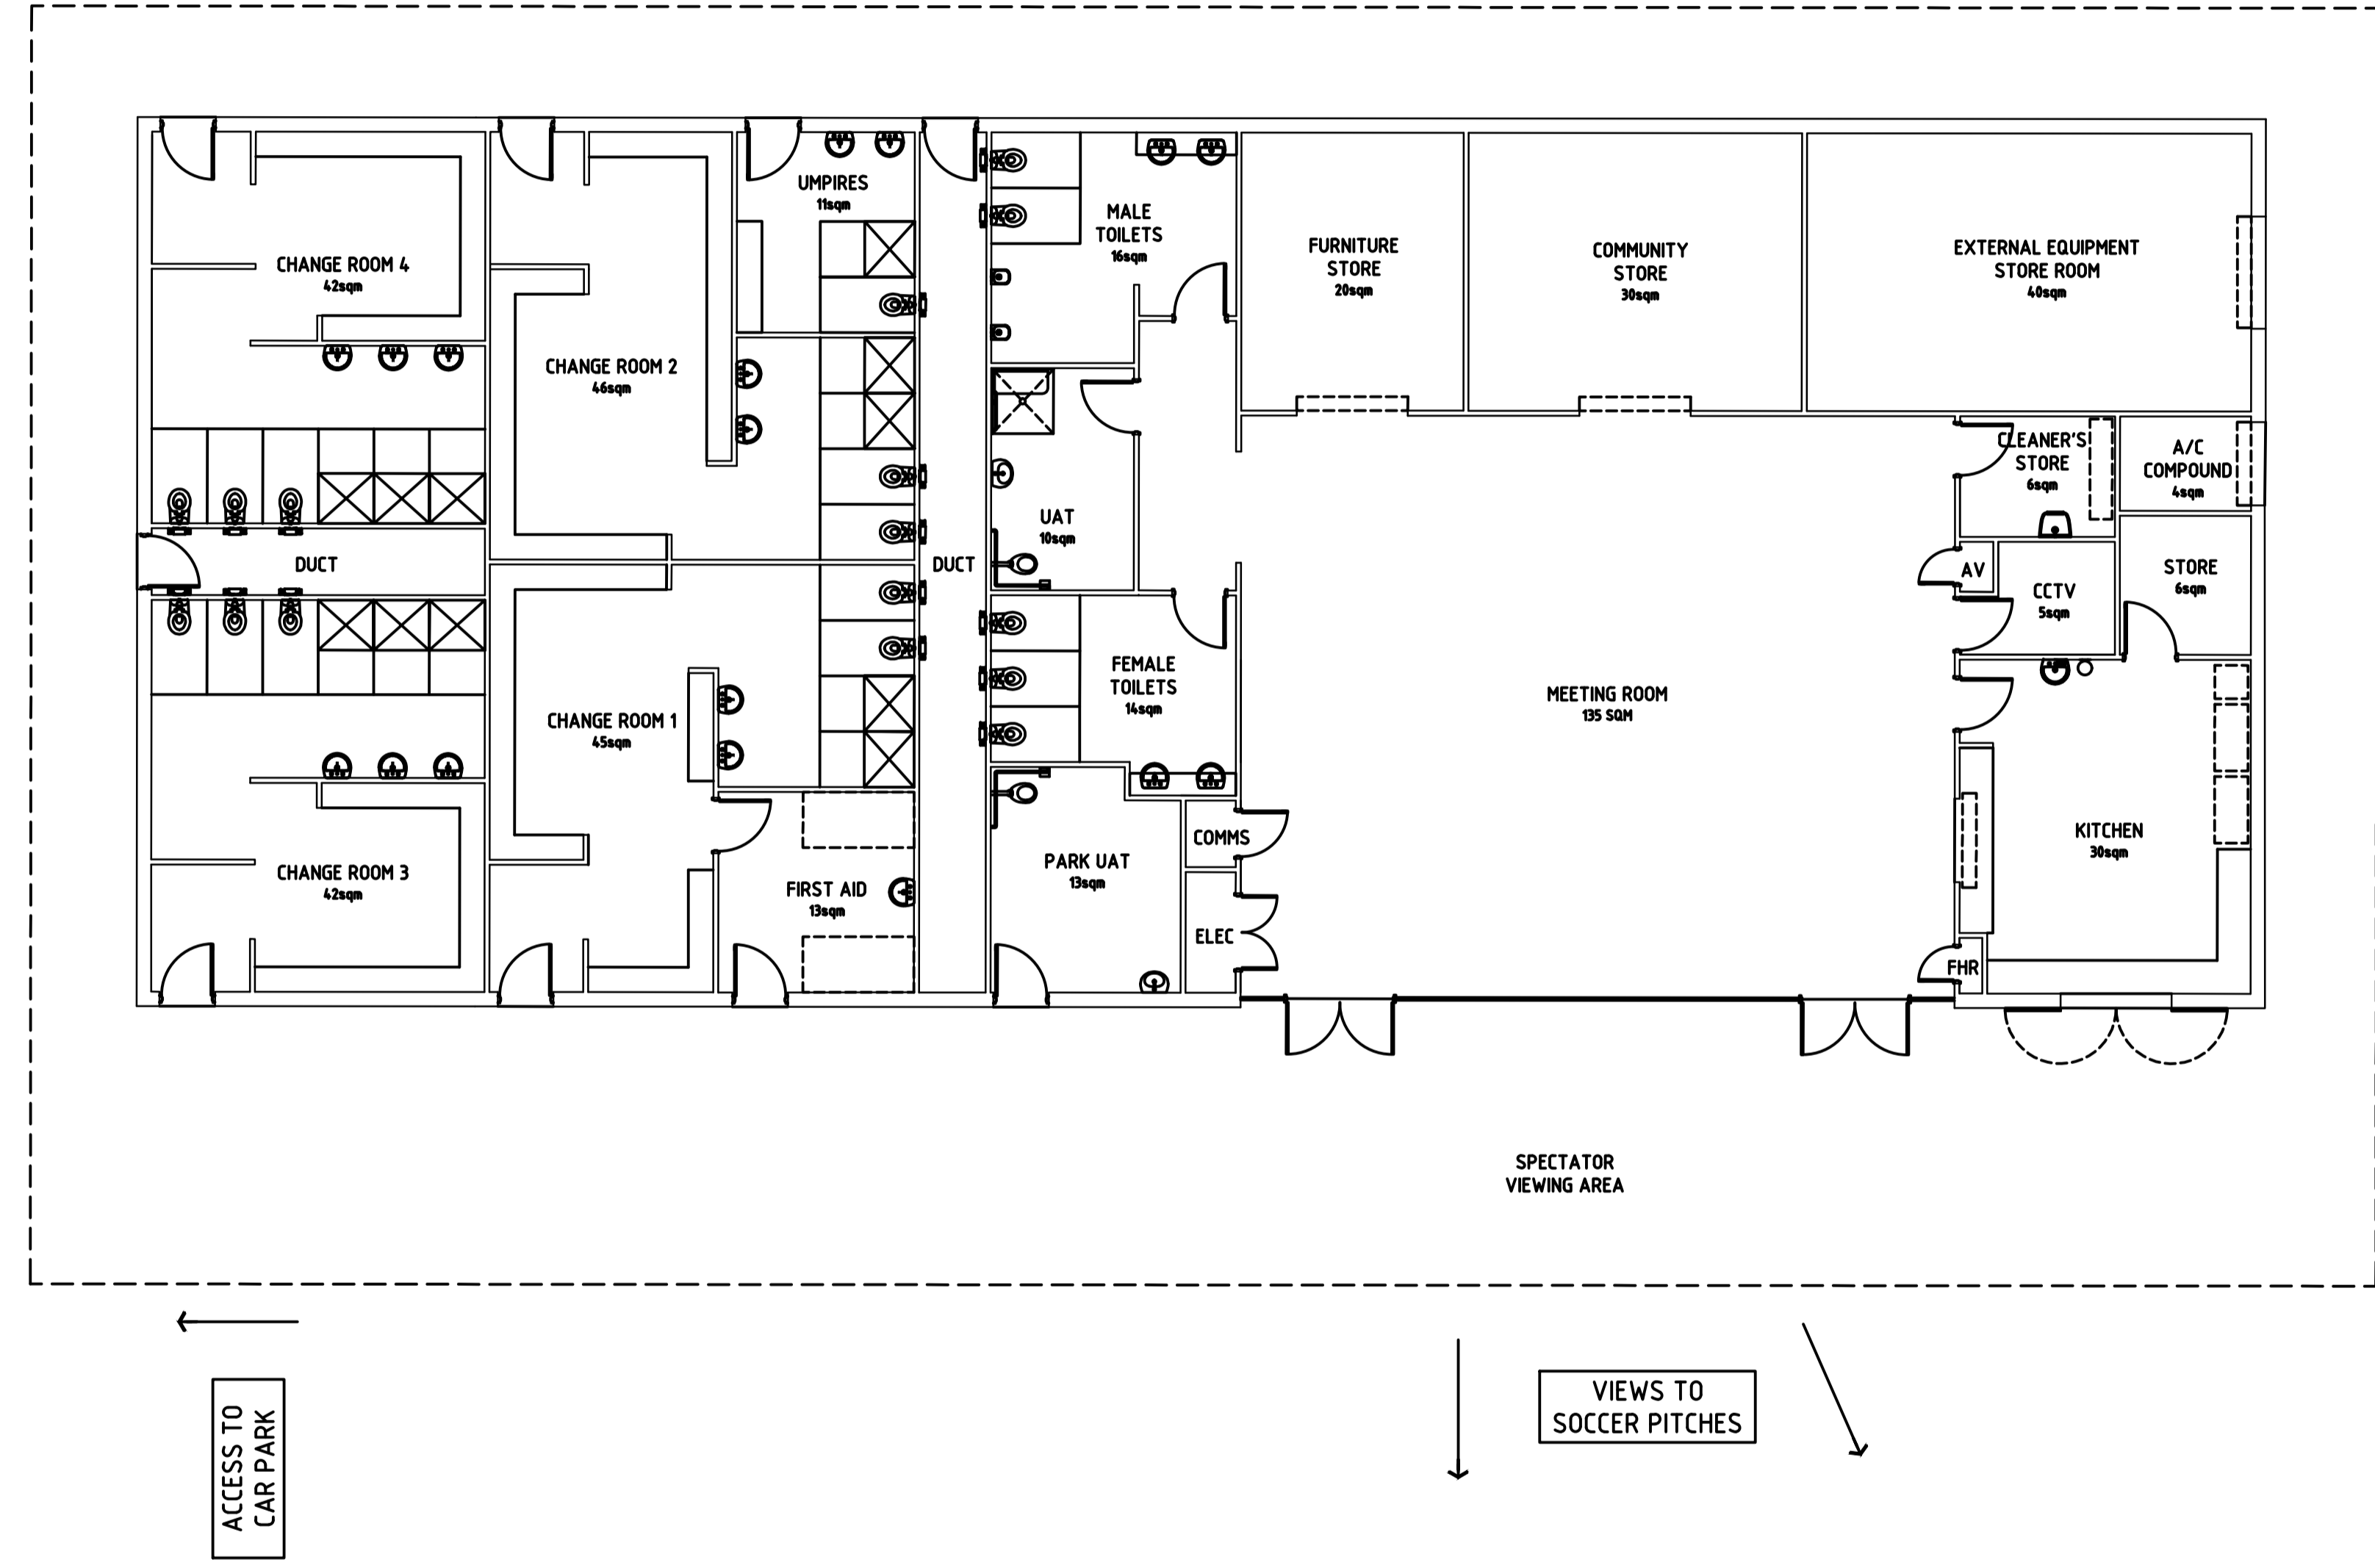

PROPOSED FLOOR PLAN - PRINCE REGENT PARK
 OPTION 2
 SCALE 1:100 @A1

INTERIM ISSUE ONLY
 DATE: 12.07.2017

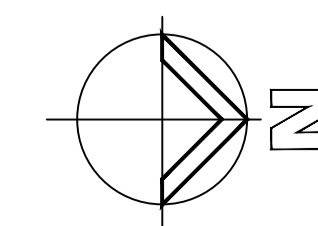

revision/ issue	description	drawn	checked	date
project	CITY OF JOONDALUP SITE INVESTIGATIONS	drawn LY	description PRINCE REGENT PARK FLOOR PLAN	
location	PRINCE REGENT PARK	checked NP		
scale	1:100 @ A1	date	JUNE 2017	dwg no SK05
Hodge Collard Preston ARCHITECTS Third Floor, 38 Richardson Street, West Perth, WA 6005 PO Box 743, West Perth, WA 6872 Ph: (08) 9322 5144 Fax: (08) 9322 5740 Email: admin@hpcparch.com		project no	55.17	

Item	Description	Rate	Total
<u>PRINCE REGENT PARK (OPTION 1)</u>			
1	Clubroom Facility (building and fitout) and in addition trenching/cabling to get power from switchboard to facility		1,979,000
2	PV panels		28,000
3	Carpark extension , including external lighting		265,000
4	Cricket infrastructure works		141,000
5	Sports floodlighting upgrade		162,000
6	Temporary facilities		29,000
7	Artwork		13,000
<u>ESTIMATED TOTAL</u>			<u>2,617,000</u>