


1:100

SITE AREAS		

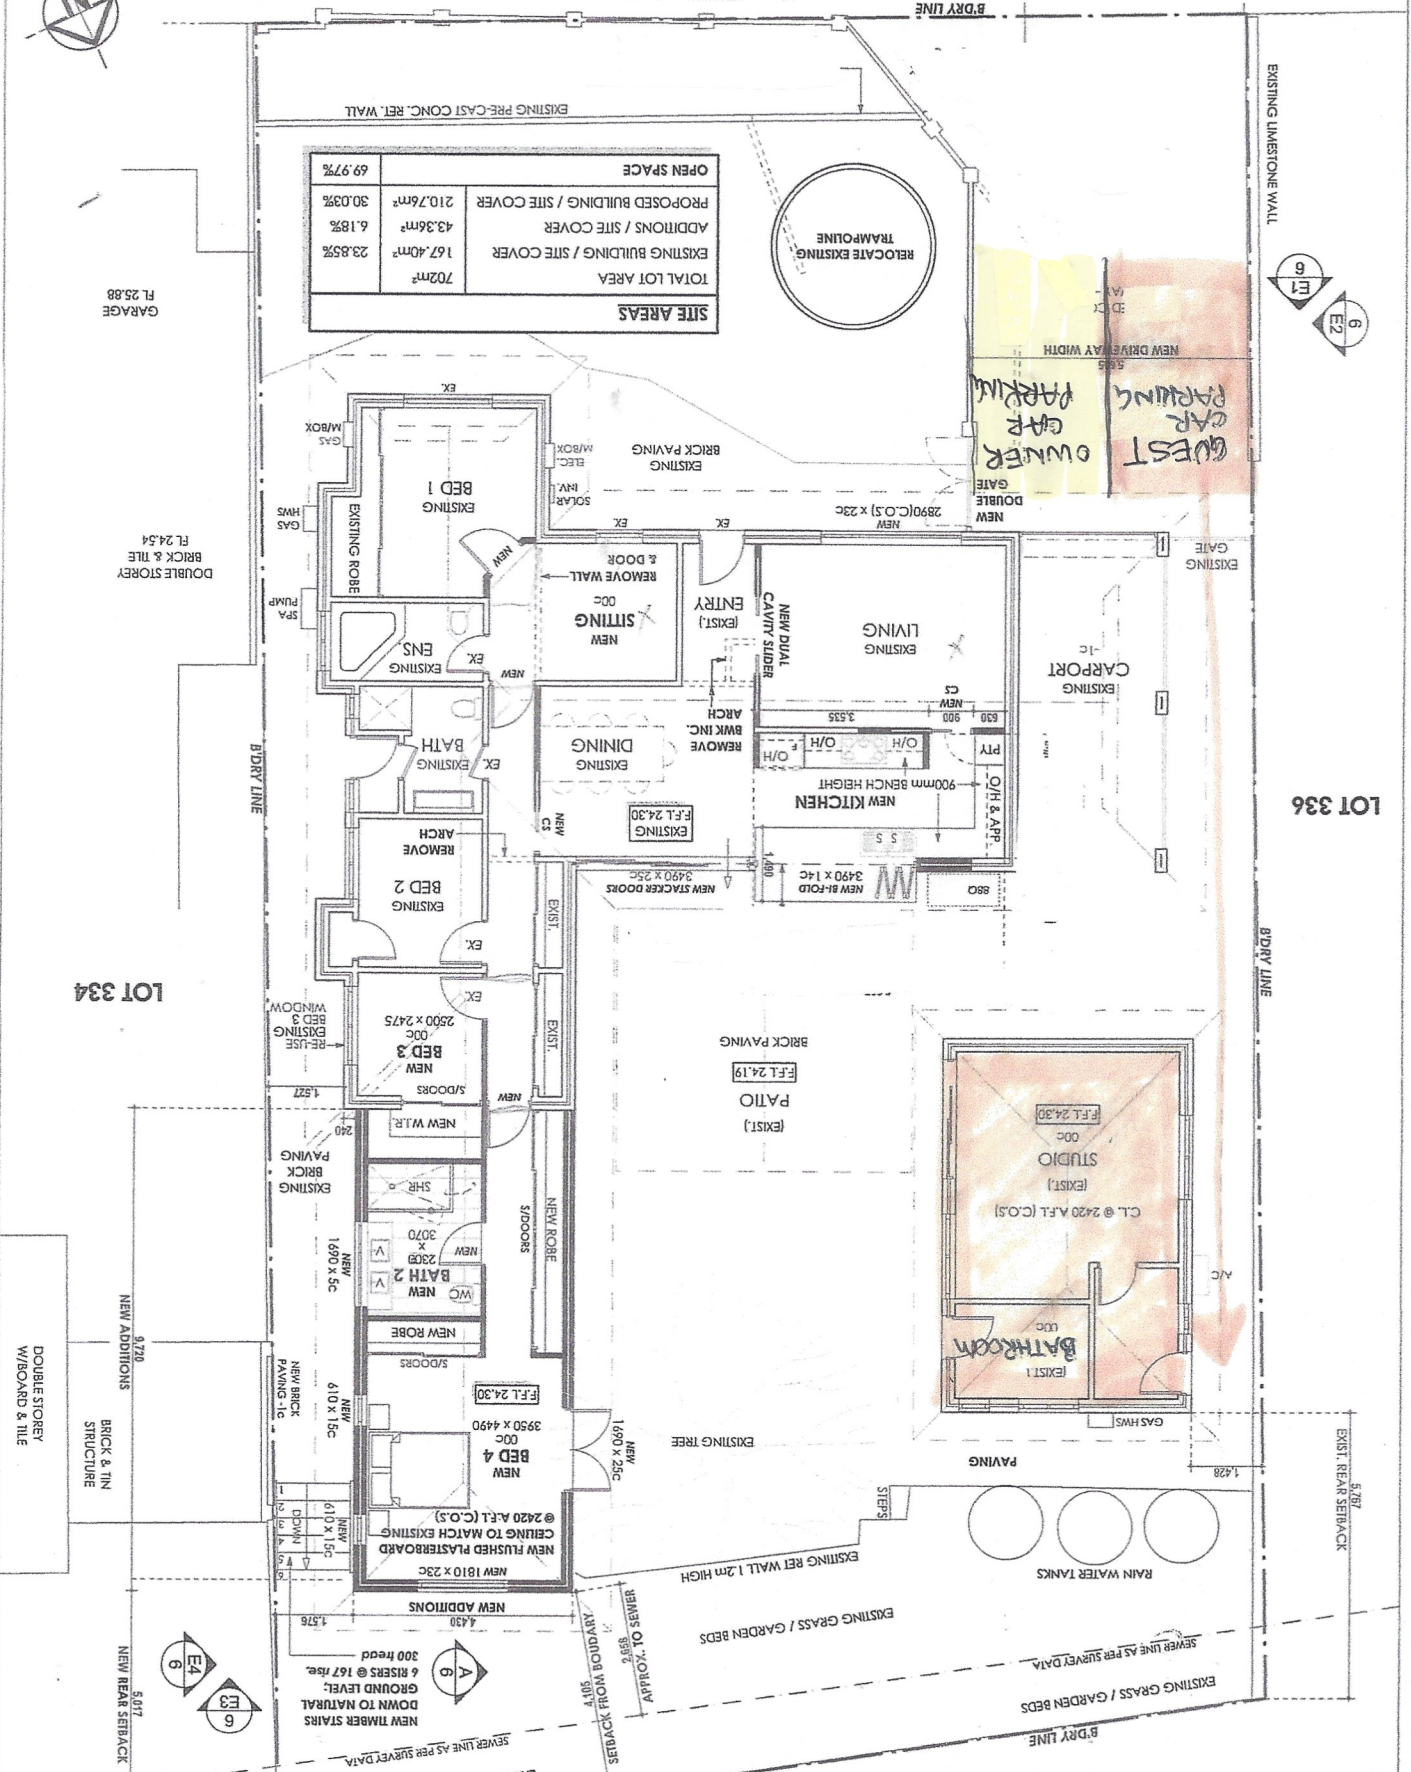

LOT 334

LOT 336

NEW ADDITIONS
 BRICK & TIN
 STRUCTURE

DOUBLE STOREY
 W/BOARD & TILE

NEW ADDITIONS
 BRICK & TIN
 STRUCTURE

NEW REAR SEWBACK

NEW TIMBER STAIRS
 DOWN TO NATURAL
 GROUND LEVEL.
 6 RISERS @ 167 rise.
 300 head

SEWBACK FROM BOUNDARY
 5017
 APPROX. TO SEWER

EXISTING GRASS / GARDEN BEDS

EXISTING GRASS / GARDEN BEDS

EXIST. REAR SEWBACK

EXISTING LIMESTONE WALL

B'DRY LINE

B'DRY LINE








OWNER CAR PARKING

GUEST CAR PARKING

CARPORT

STUDIO

BATHROOM

RAIN WATER TANKS

EXISTING GRASS / GARDEN BEDS

B'DRY LINE

RELOCATE EXISTING TRAMPOLINE

NEW DOUBLE GATE

NEW DOUBLE GATE

EXISTING LIVING

NEW KITCHEN

EXISTING DINING

EXISTING BATH

EXISTING BED 1

EXISTING BED 2



EXISTING PATIO

EXISTING STUDIO

EXISTING BATHROOM




