


ELEVATION 1

ELEVATION 2

NUMBER OF PAGES
1 of 2

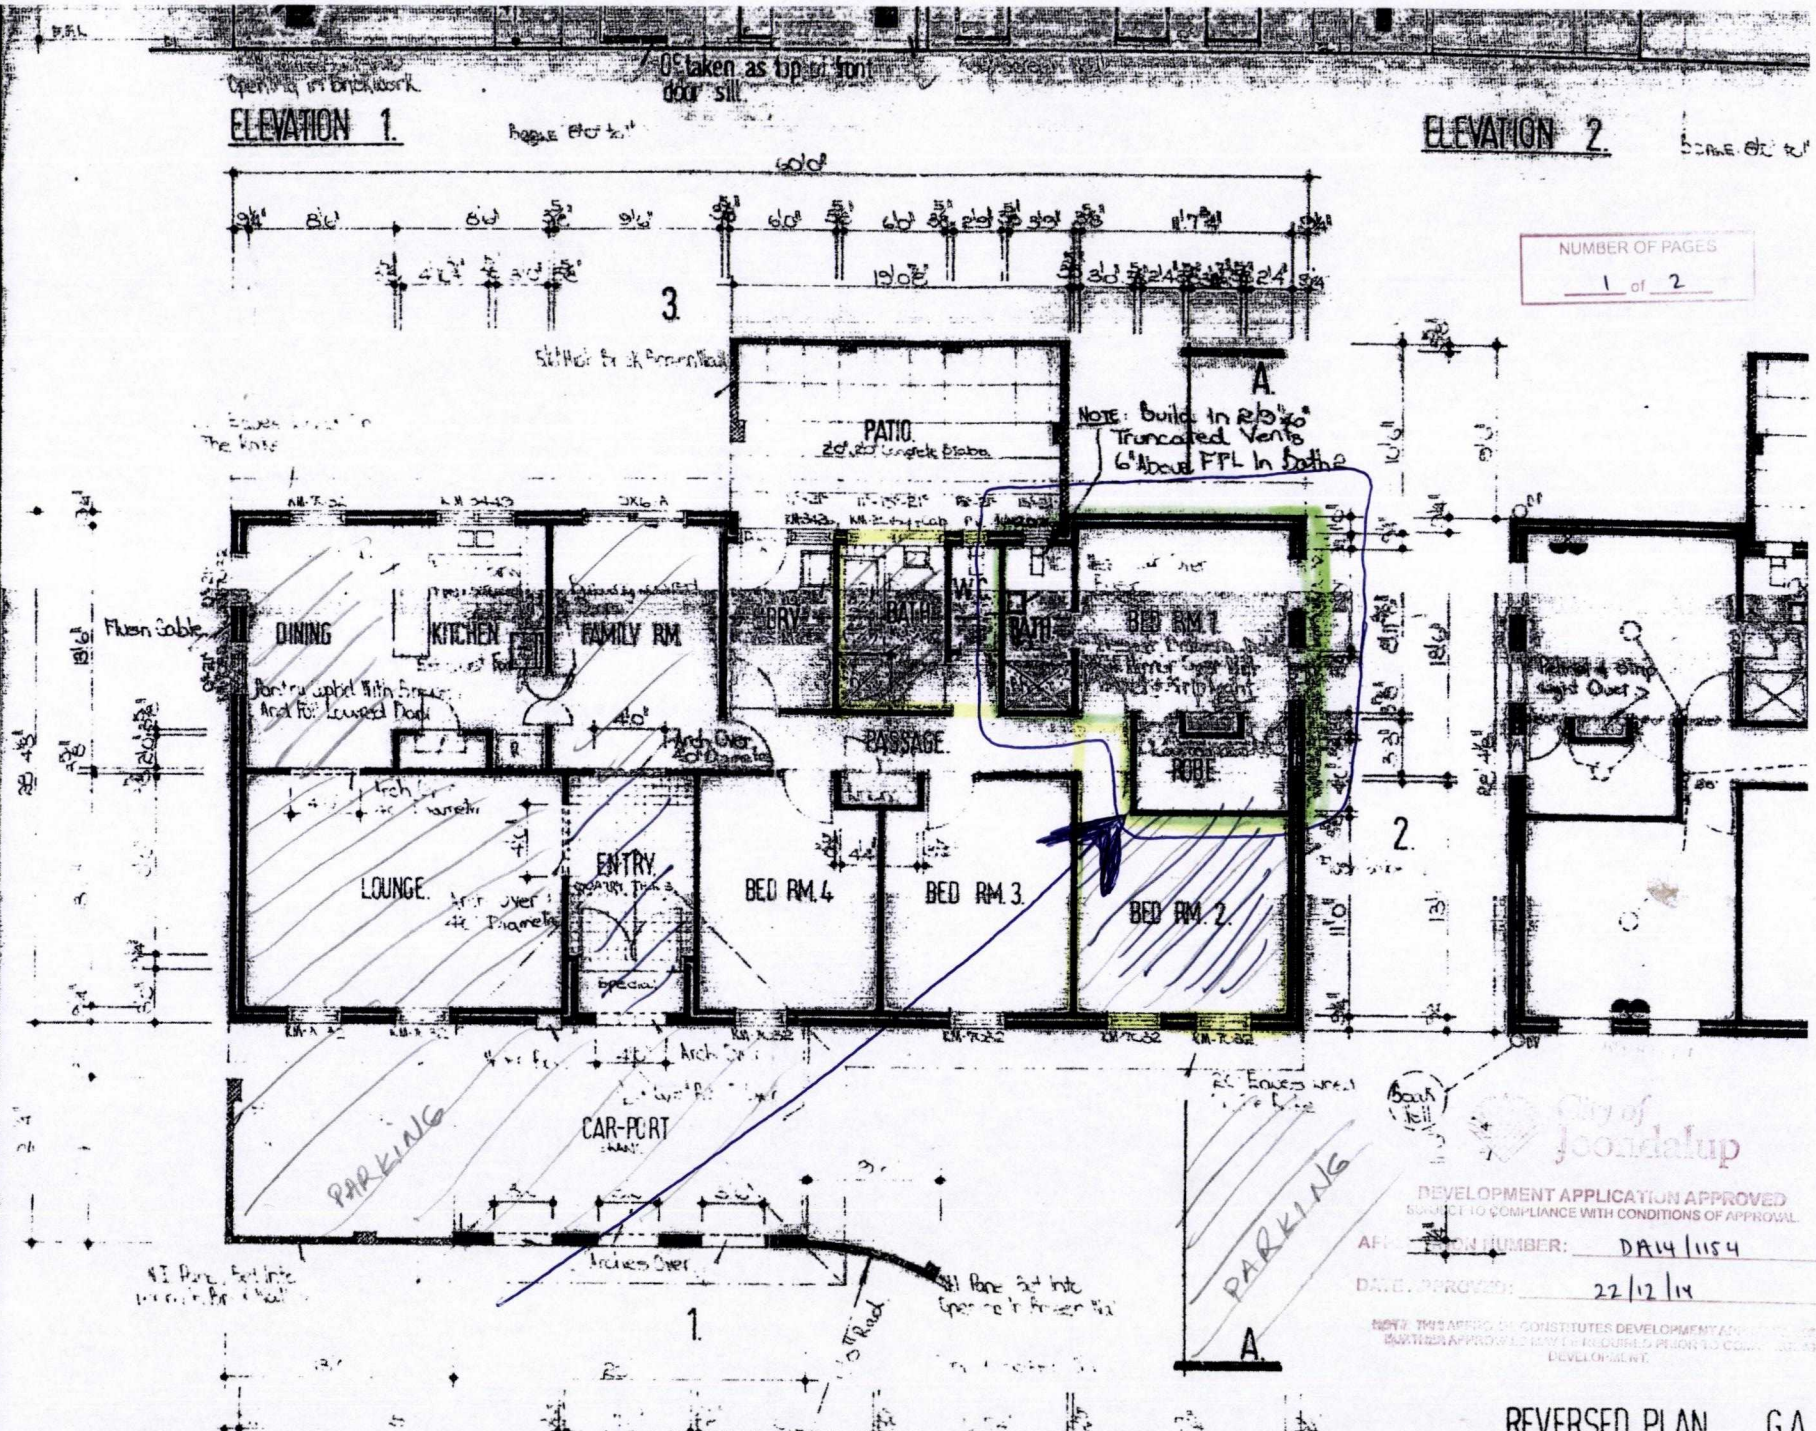

ONLY BEDROOM 1 AVAILABLE FOR ACCOMMODATION

City of Joondalup
 DEVELOPMENT APPLICATION APPROVED
 SUBJECT TO COMPLIANCE WITH CONDITIONS OF APPROVAL
 APPLICATION NUMBER: DA14/1154
 DATE APPROVED: 22/12/14
 THIS APPROVAL CONSTITUTES DEVELOPMENT APPROVAL ONLY
 BATTER APPROVED BY THE REQUIRED PRIOR TO COMMENCEMENT OF DEVELOPMENT